


Ex VIVO FASILITY
SYSTEM NR:
LOCATION: TECHNICAL ROOM Plan 1.
CAPACITY: 9.500 m3/h

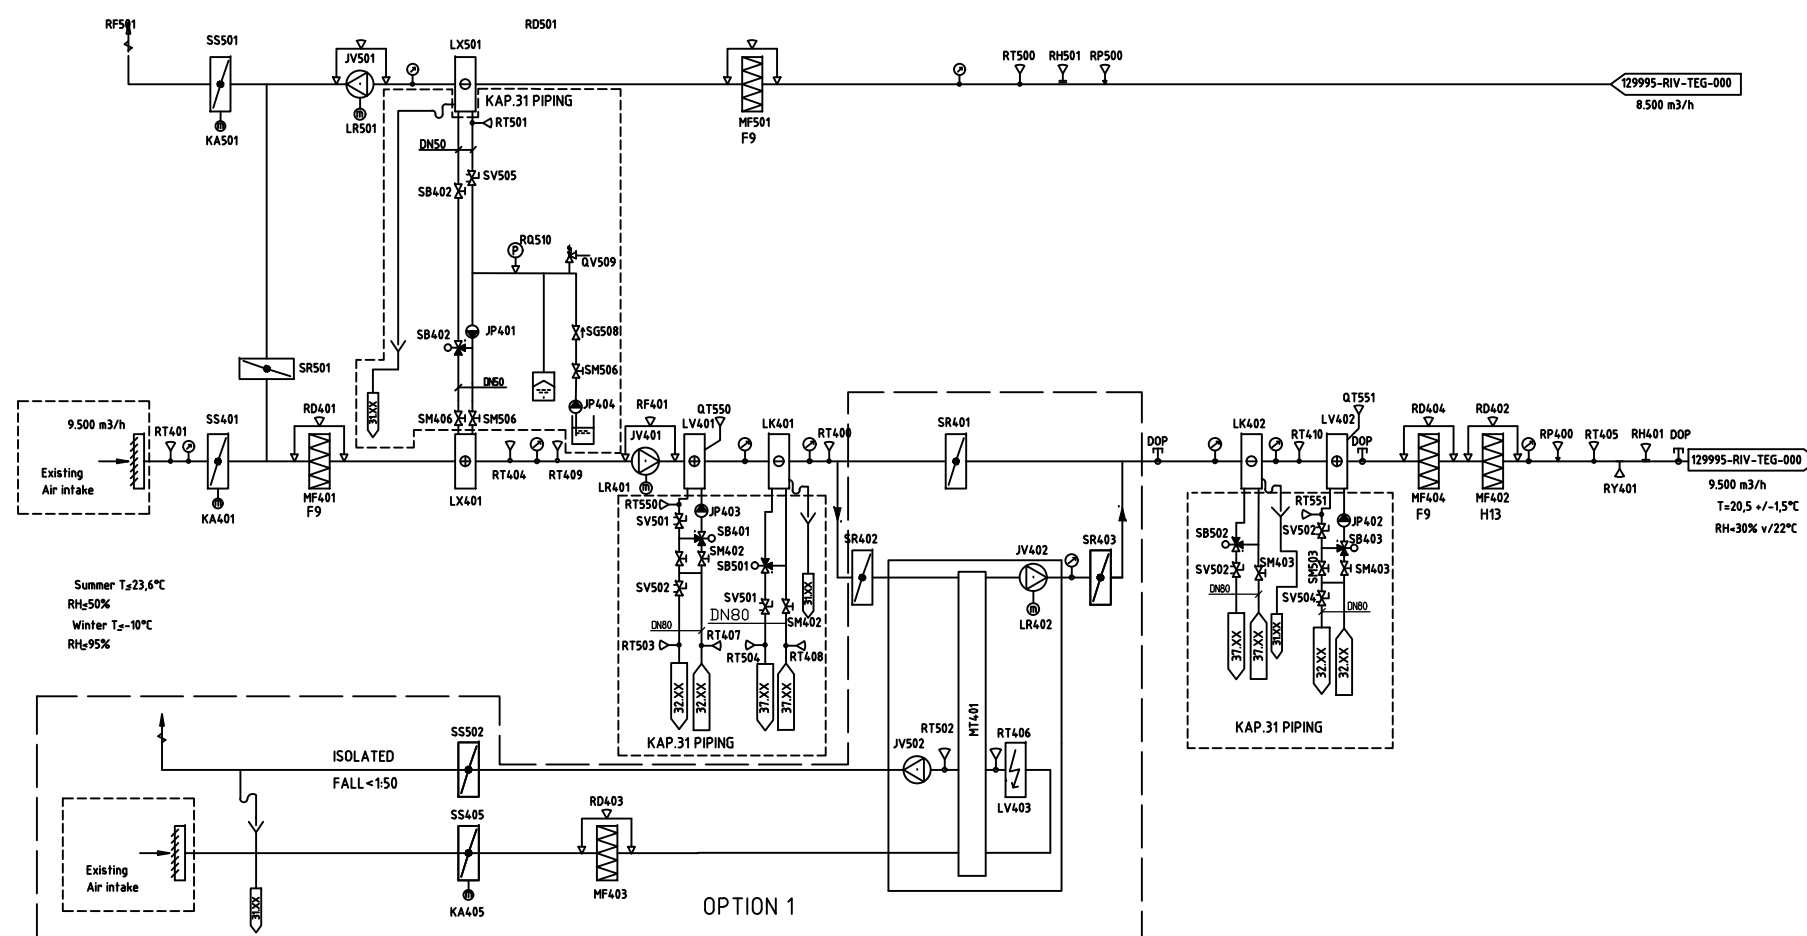

FORKLARING:

BESTEMMELSER:

HENVISNINGER:

HVAC PRINCIPLE DRAWING
PART 1

Tegningsnr.
129995-RIV-TEG-004

Rev	0
-----	---

02	TILBUDS TEGNING					19.06.2018	AHD	JAN	AR		
01	TILBUDS TEGNING					01-04-2018	AHD	JAN	AR		
Rex	Beskrivelse					Dato	Tegn.	Kontor	Gode		
HVAC FLOWSHETT PART 1 AIR HANDLING UNIT (AHU) AND DEHUMIDIFIER UNIT									F&E	Format A3	
									Date	05.04.2018	
Ex Vivo									Format/Tilsettelse: -		
HELSE BERGEN											
Status						Konstr./Tegnet AHD	Kontrollert JAN	Sjodgent	ARG	Rev	
Oppdragsgiver: 129995						Tegner: 129995-RIV - TEG - 004				02	
www.multiconsult.no											