


ANMERKNINGER:
- Referansenivå: NN 2000

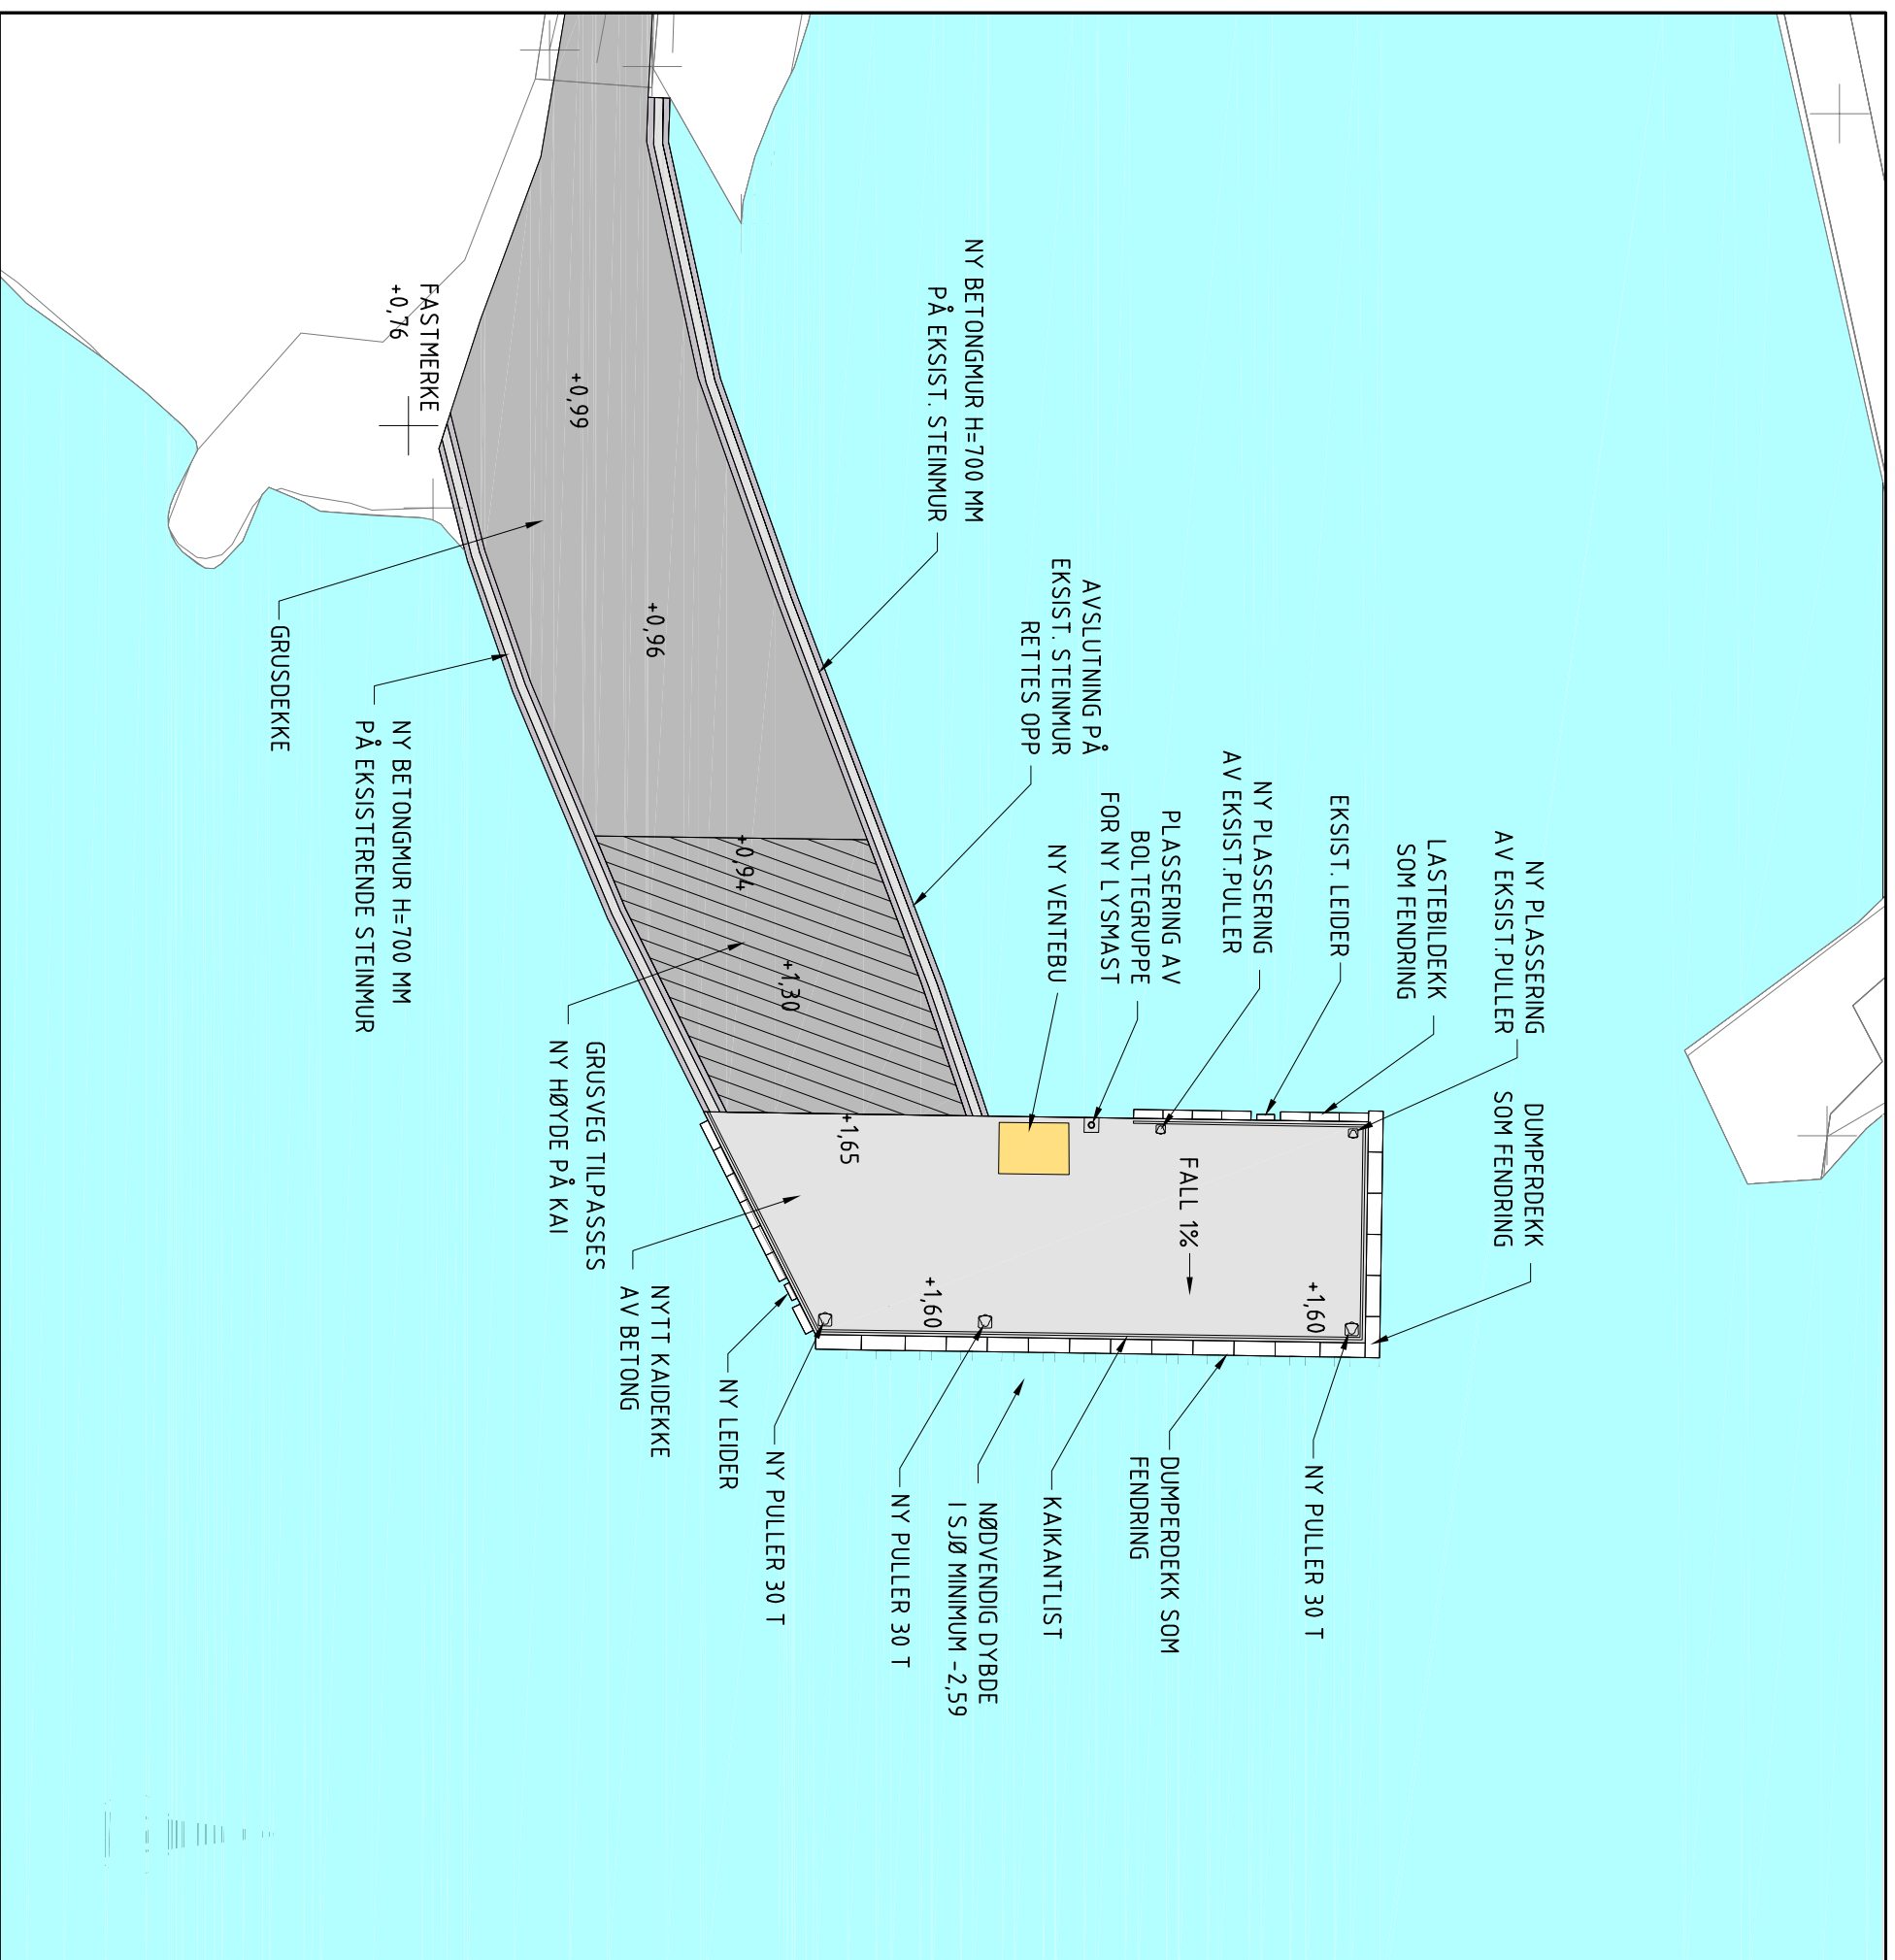


Rev.	Dato	Beskrivelse	Sign.
3	24.09.2018	Endret fending.	HE
2	28.08.2018	Flyttet ny lysmast og ny tekst grusveg.	HE
1	09.07.2018	For kommentar.	HE

STRAND KOMMUNE

KAI SØR-HIDLE

ILLUSTRASJON

Tegn.: HE	
Kontr.: KH	
Dato: 09.07.2018	
Mål: 1:250	
Sak nr.: 1196	

	Tegn. nr	201	Rev.	1