
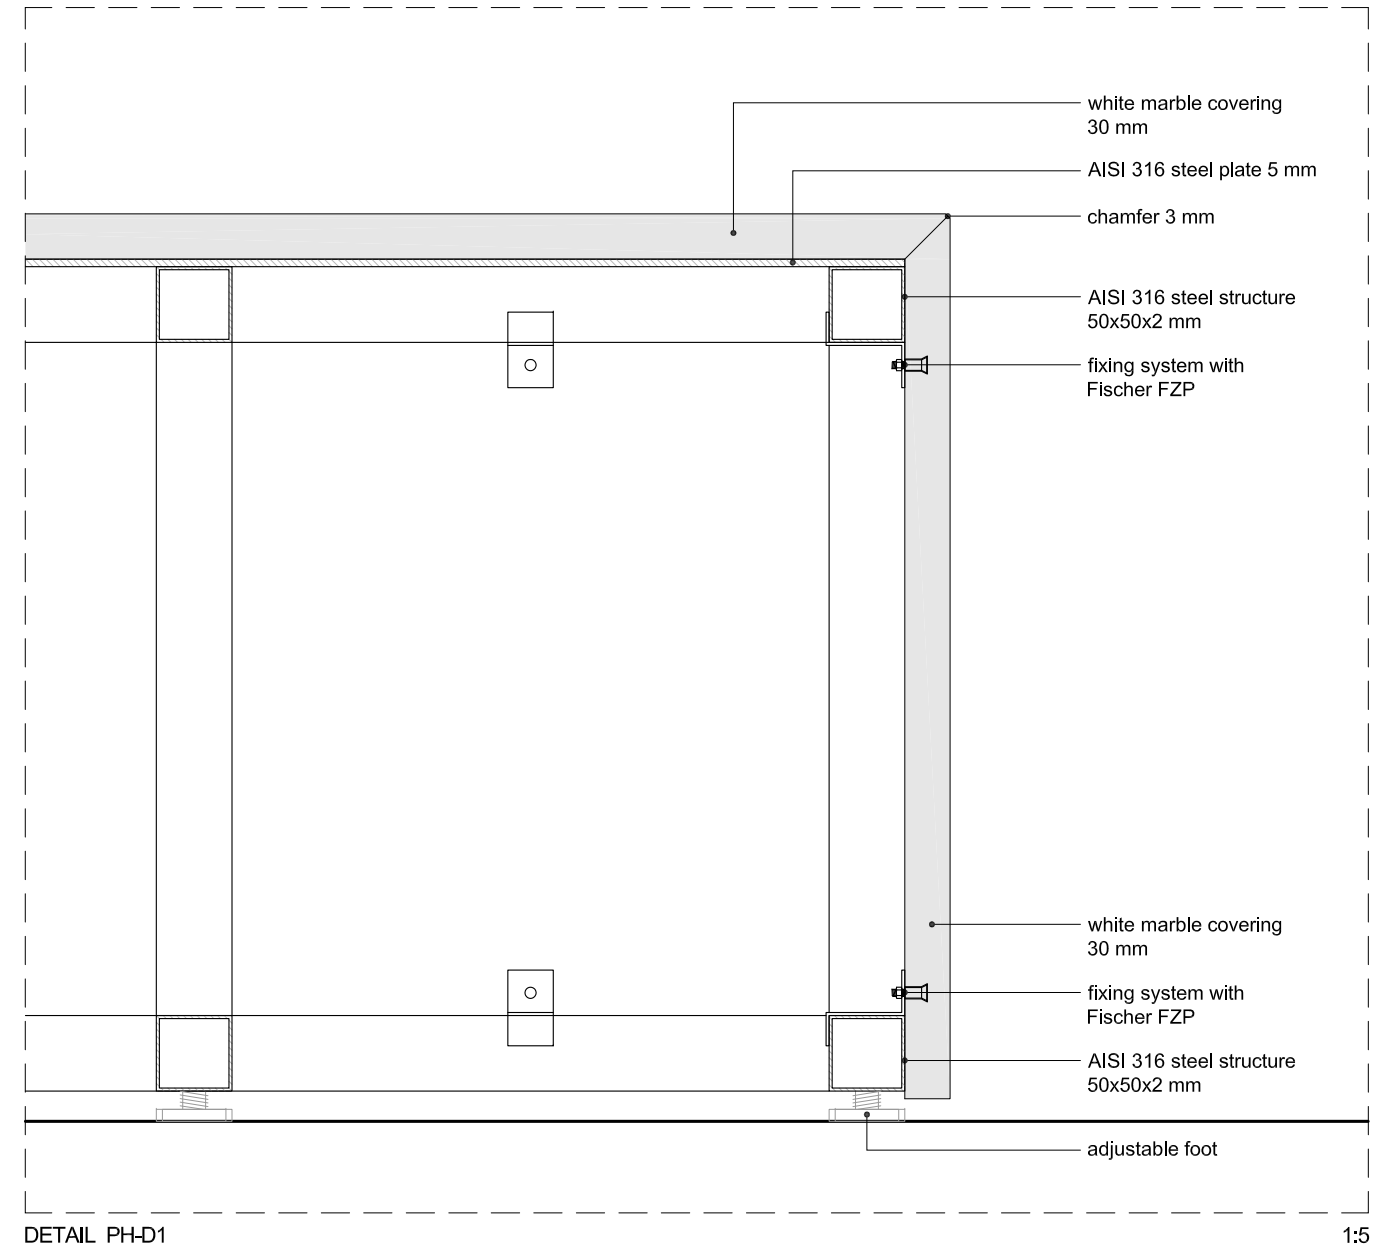
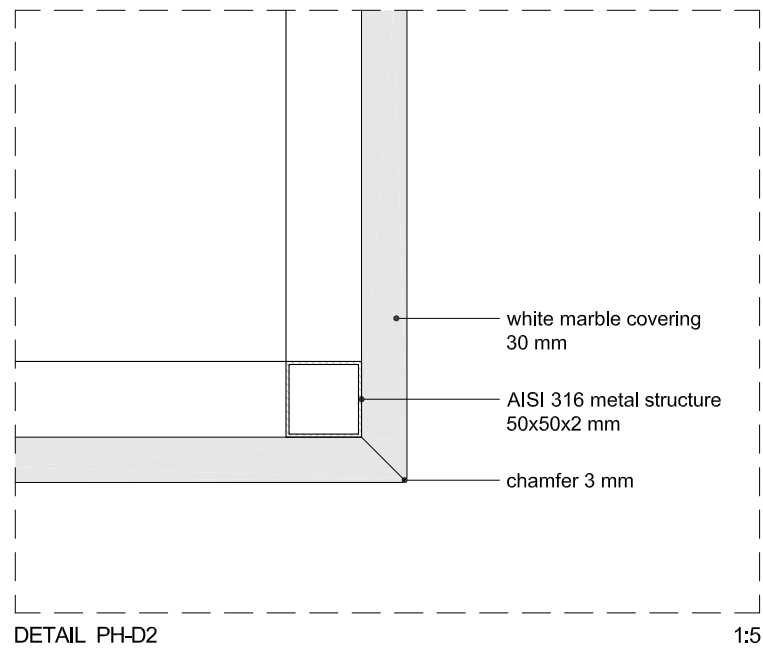
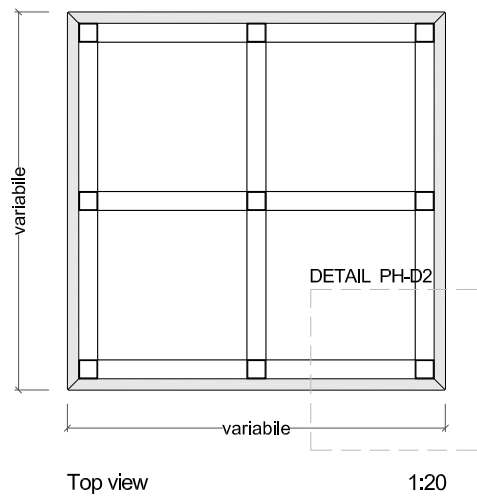
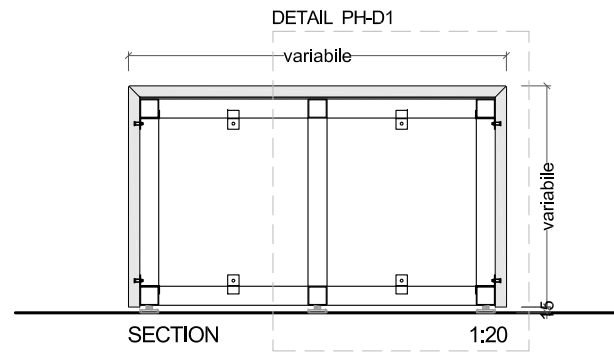


## 14. STONE ELEMENTS (OUTDOOR)


14.01 STONE PLINTH (PH-S)

\* the measurement (sqm) refers to the development of stone surface


Room	Code	Width (m)	Depth (m)	Height (m)	Stone type	Stone Surface (sqm)*	Note
79	R79_PH-S-01	1,00	1,00	0,60	White Marble	3,40	
<b>TOTAL</b>						<b>3,40</b>	

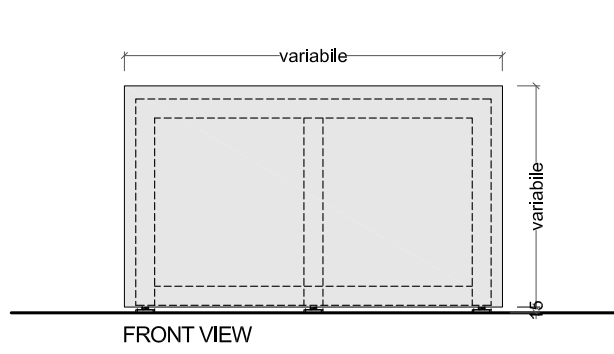


NMK.2008.0626

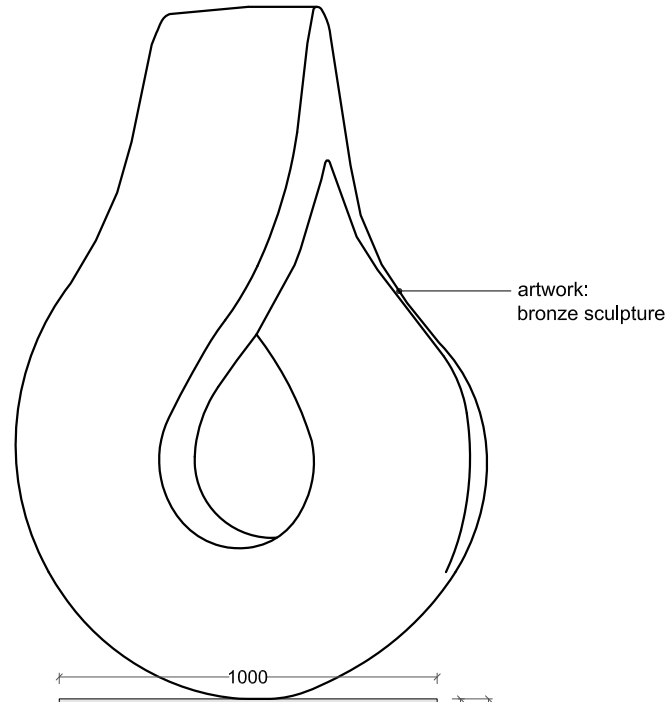


Front view

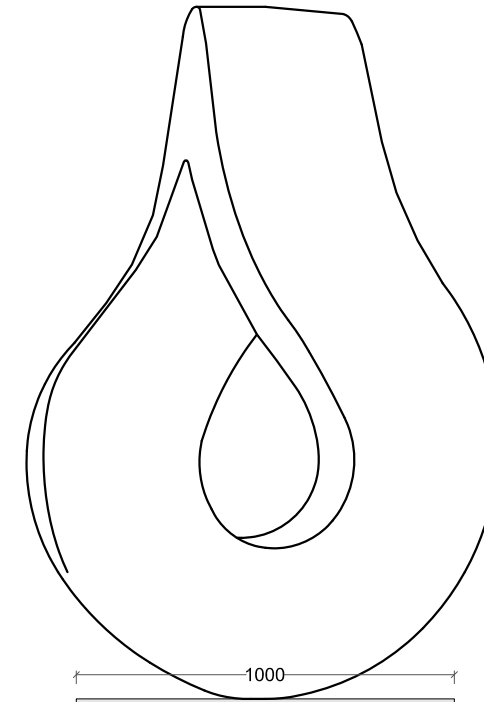

Side view

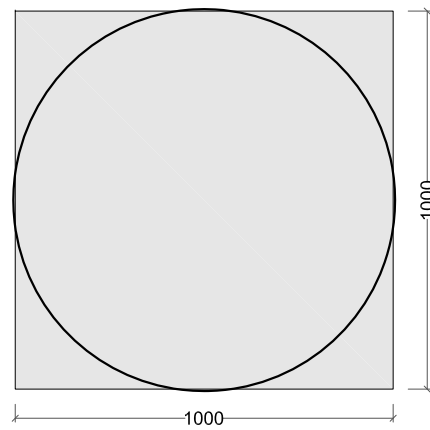

Plan

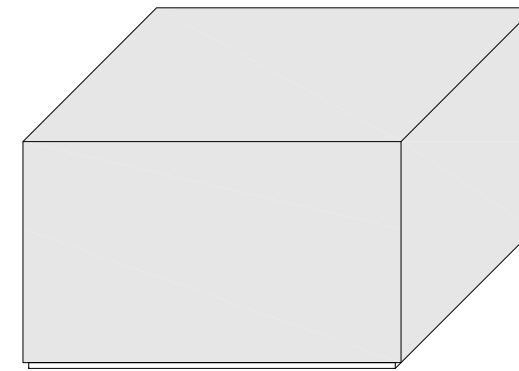

\*FIXING SYSTEM  
SHOULD BE  
CHECKED ON  
EVERY SINGLE  
ARTWORK


Statuario White Carrara marble

14.02 STONE PLATFORMS (PL-S)


\* the measurement (sqm) refers to top projection.

Room	Code	Width (m)	Depth (m)	Height (m)	Stone type	Top Surface (sqm)*	Note
69	R69_PL-S-01	0,80	0,80	0,15	Natural Slate Stone	0,64	
	R69_PL-S-02	2,50	1,60	0,15	Natural Slate Stone	4,00	
<b>TOTAL</b>						<b>4,70</b>	


MS-03304-1988

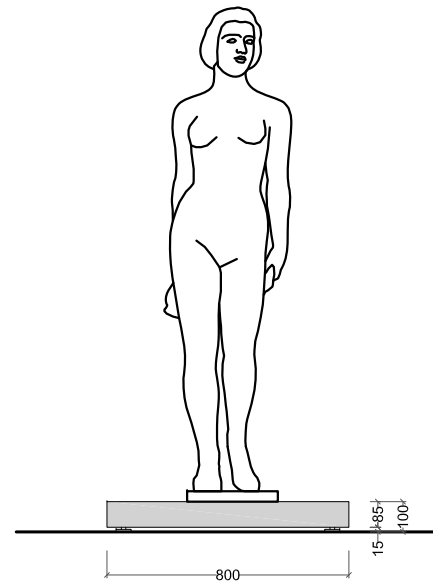

Front view

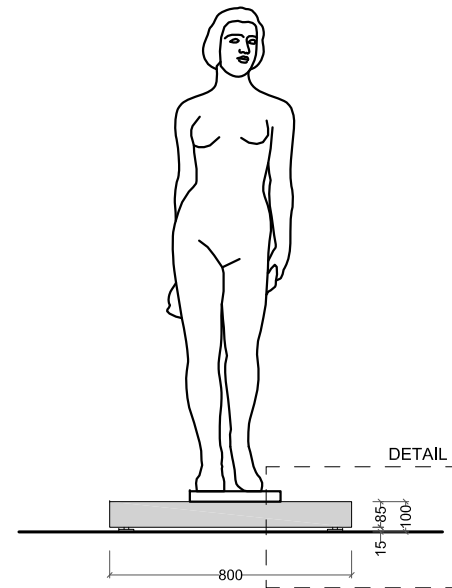


Side view

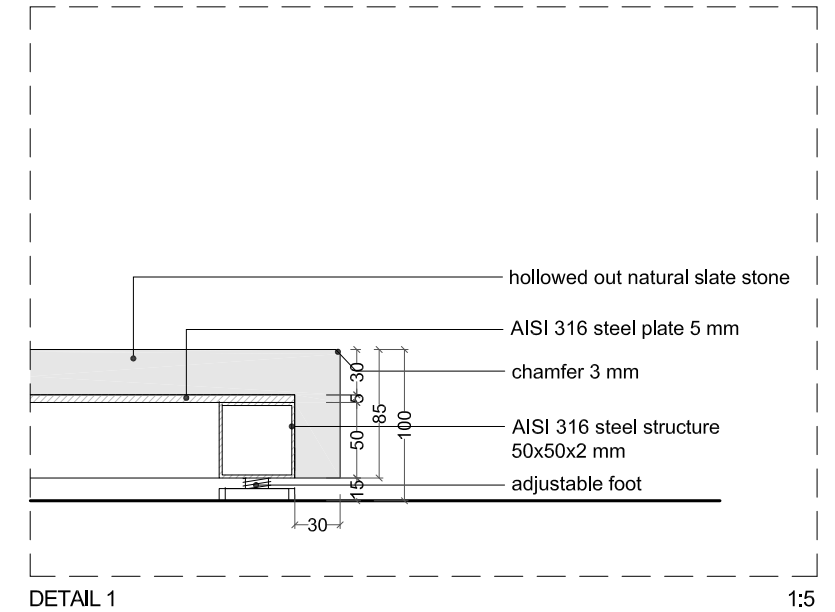



DETAIL 1

1:5

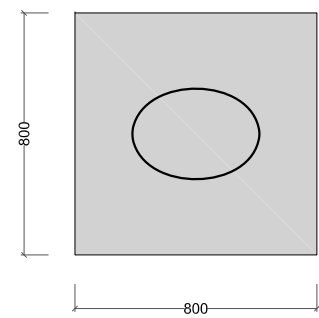


Top view

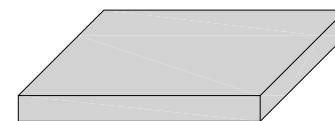


Natural slate 


NG.S.01316

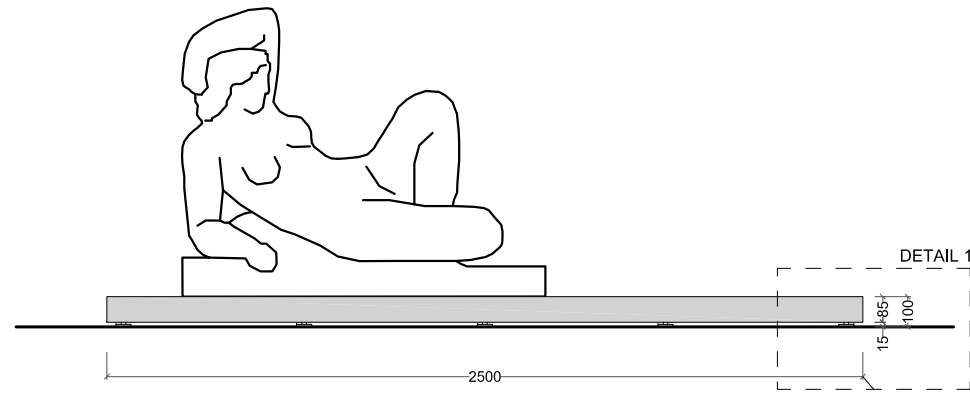

Front view

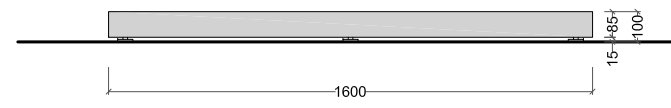


Side view

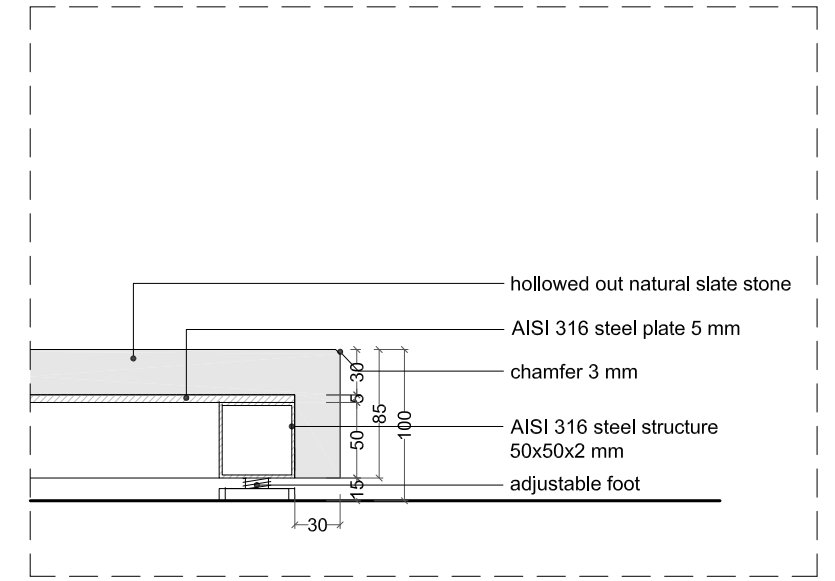



DETAIL 1

1:5

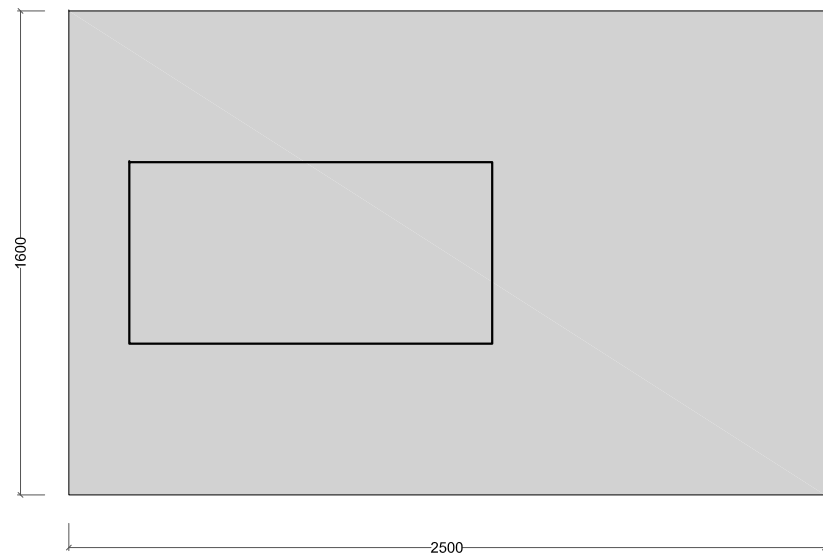

Top view

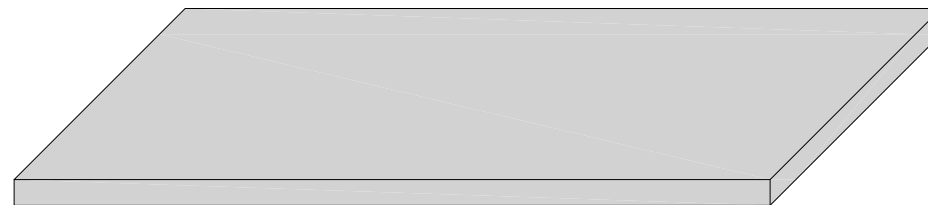



Natural slate 

14.03 STONE BENCHES (BE-S)



\* the measurement (sqm) refers to top projection.

Room	Code	Width (m)	Depth (m)	Height (m)	Stone type	Top Surface (sqm)*	Note
56	R56_BE-S-01	2,40	0,50	0,50	Natural Slate Stone	1,20	
	R56_BE-S-02	2,40	0,50	0,50	Natural Slate Stone	1,20	
	R56_BE-S-03	2,40	0,50	0,50	Natural Slate Stone	1,20	
	R56_BE-S-04	2,40	0,50	0,50	Natural Slate Stone	1,20	
<b>TOTAL</b>						<b>4,80</b>	



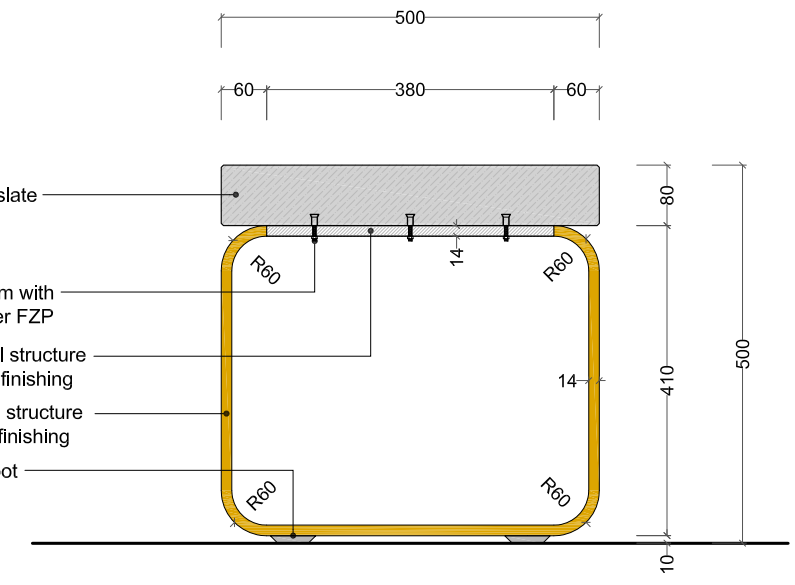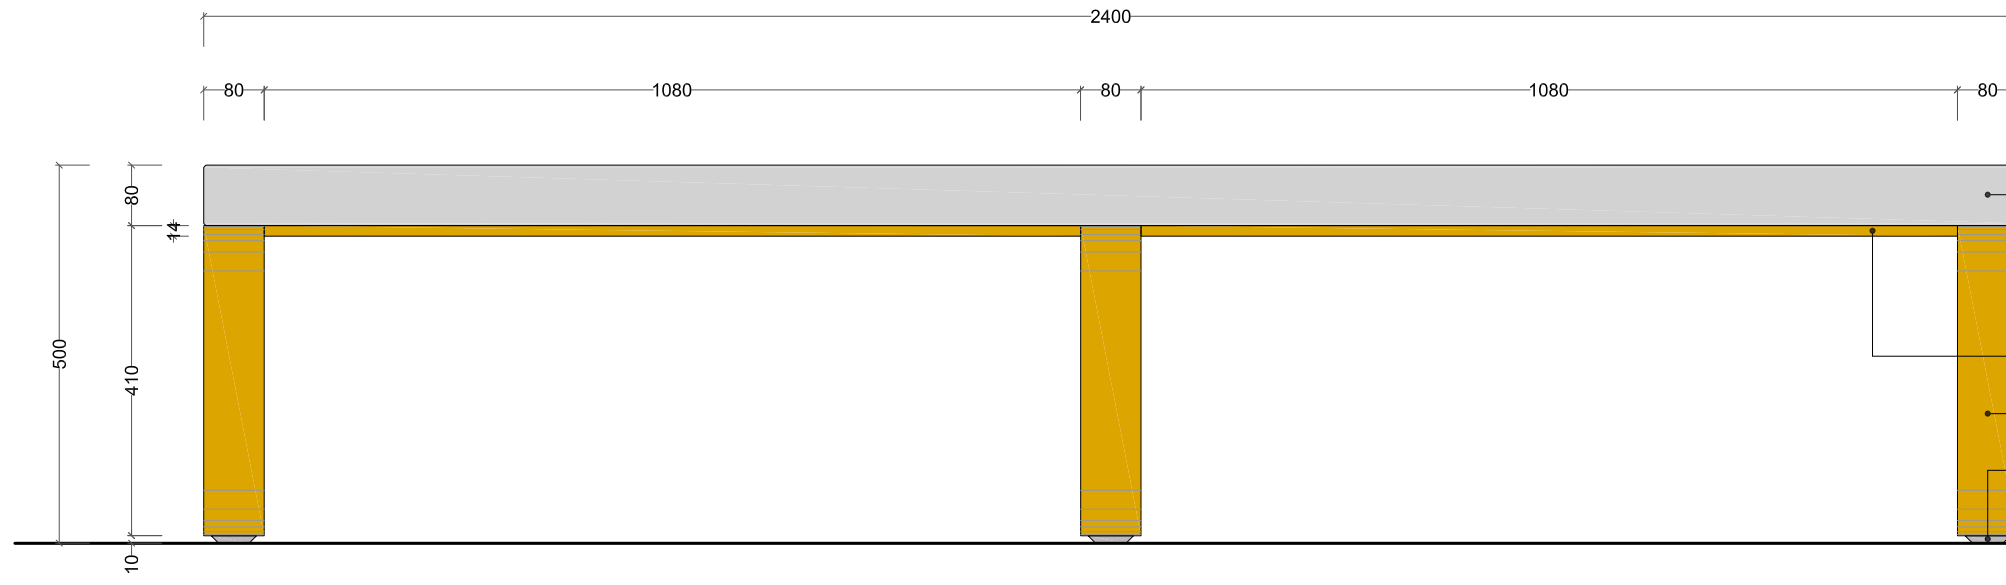

- natural slate stone
- fixing system with Fischer FZP
- AISI 316 steel structure with bronze finishing
- AISI 316 steel structure with bronze finishing
- rubber foot

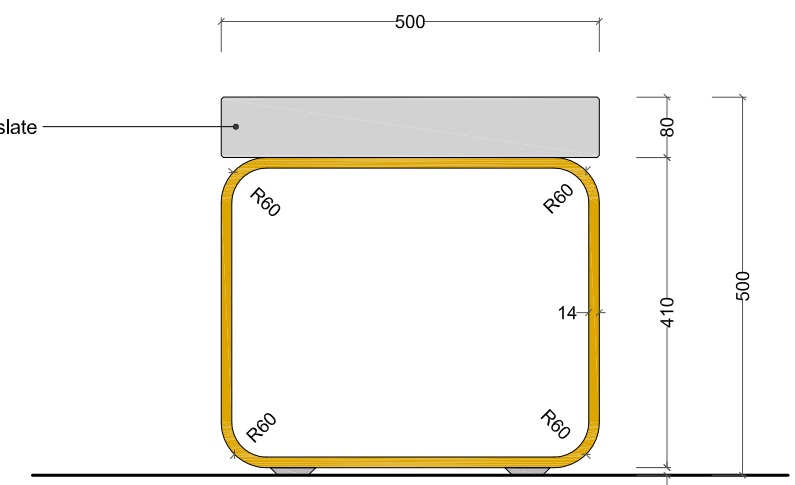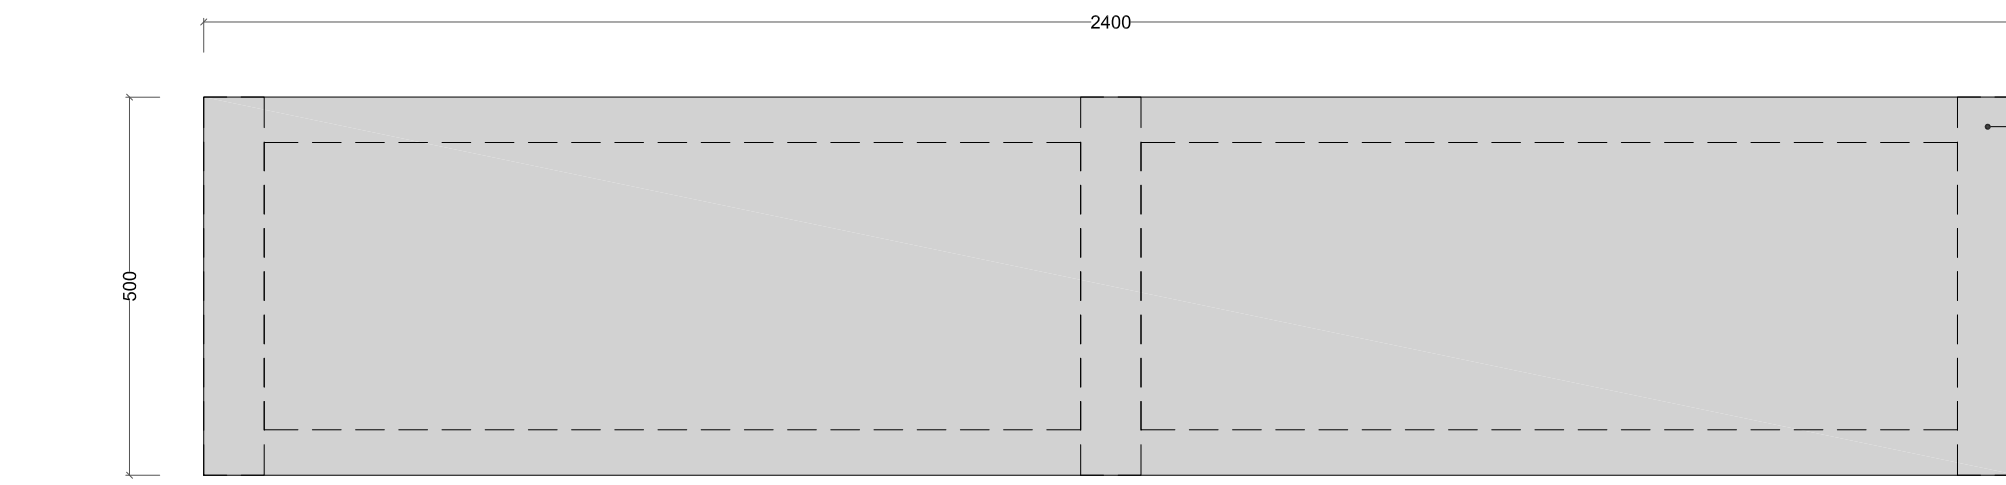

- Bronze finishing
- Natural Slate