



SNITT D-D


FOR FUNDAMENTER/SÅLER - SE TEGNING FRA BONDE & CO.

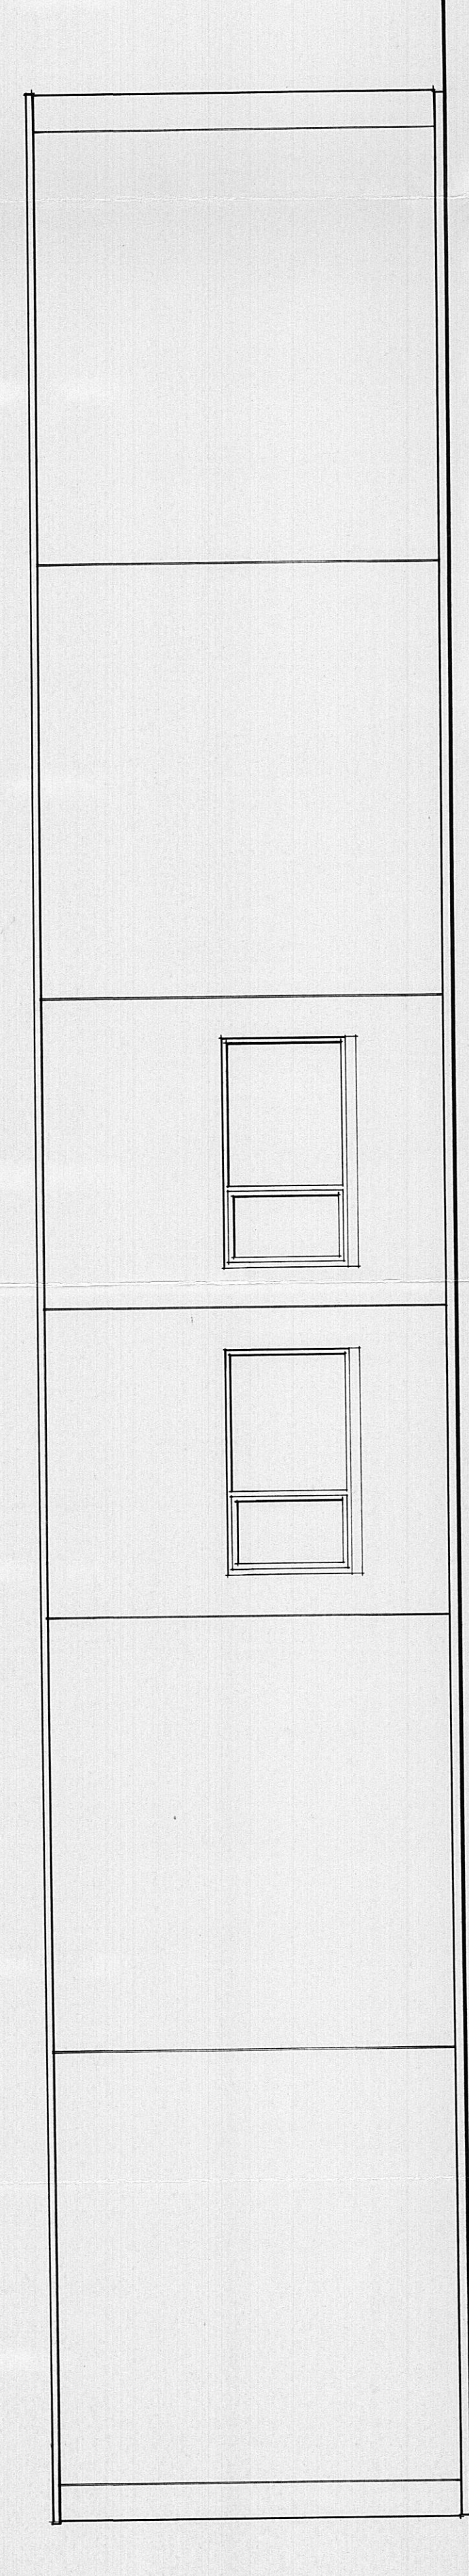


NORDVESTFASADE

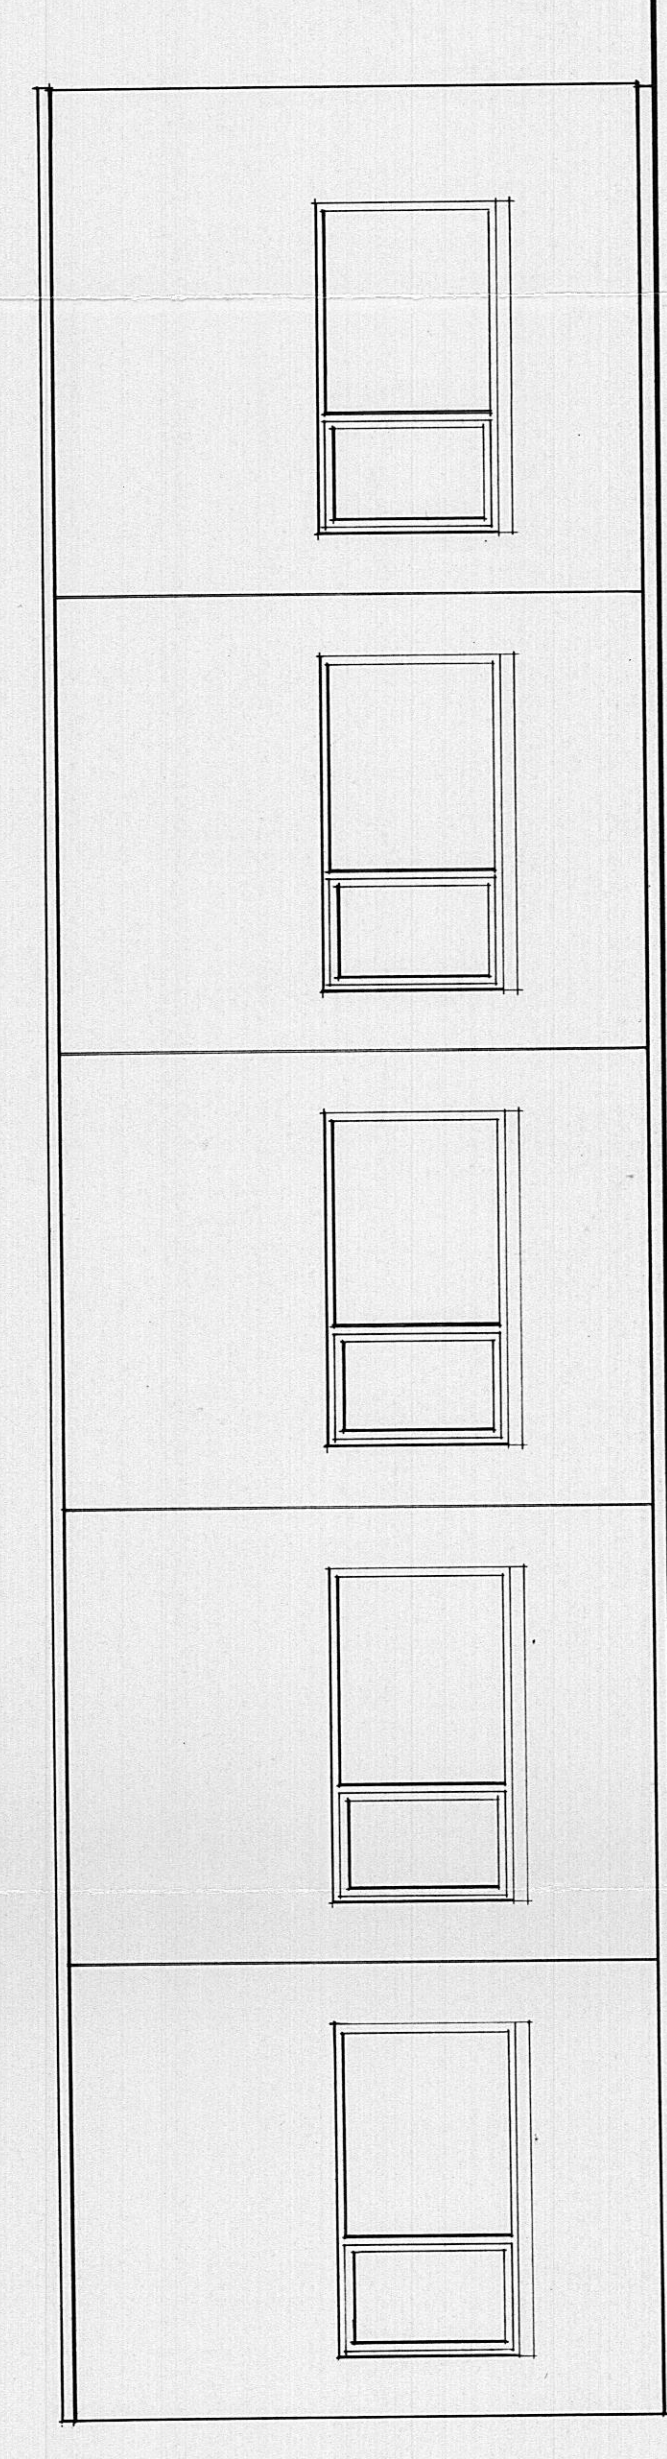

NORDØSTFASADE

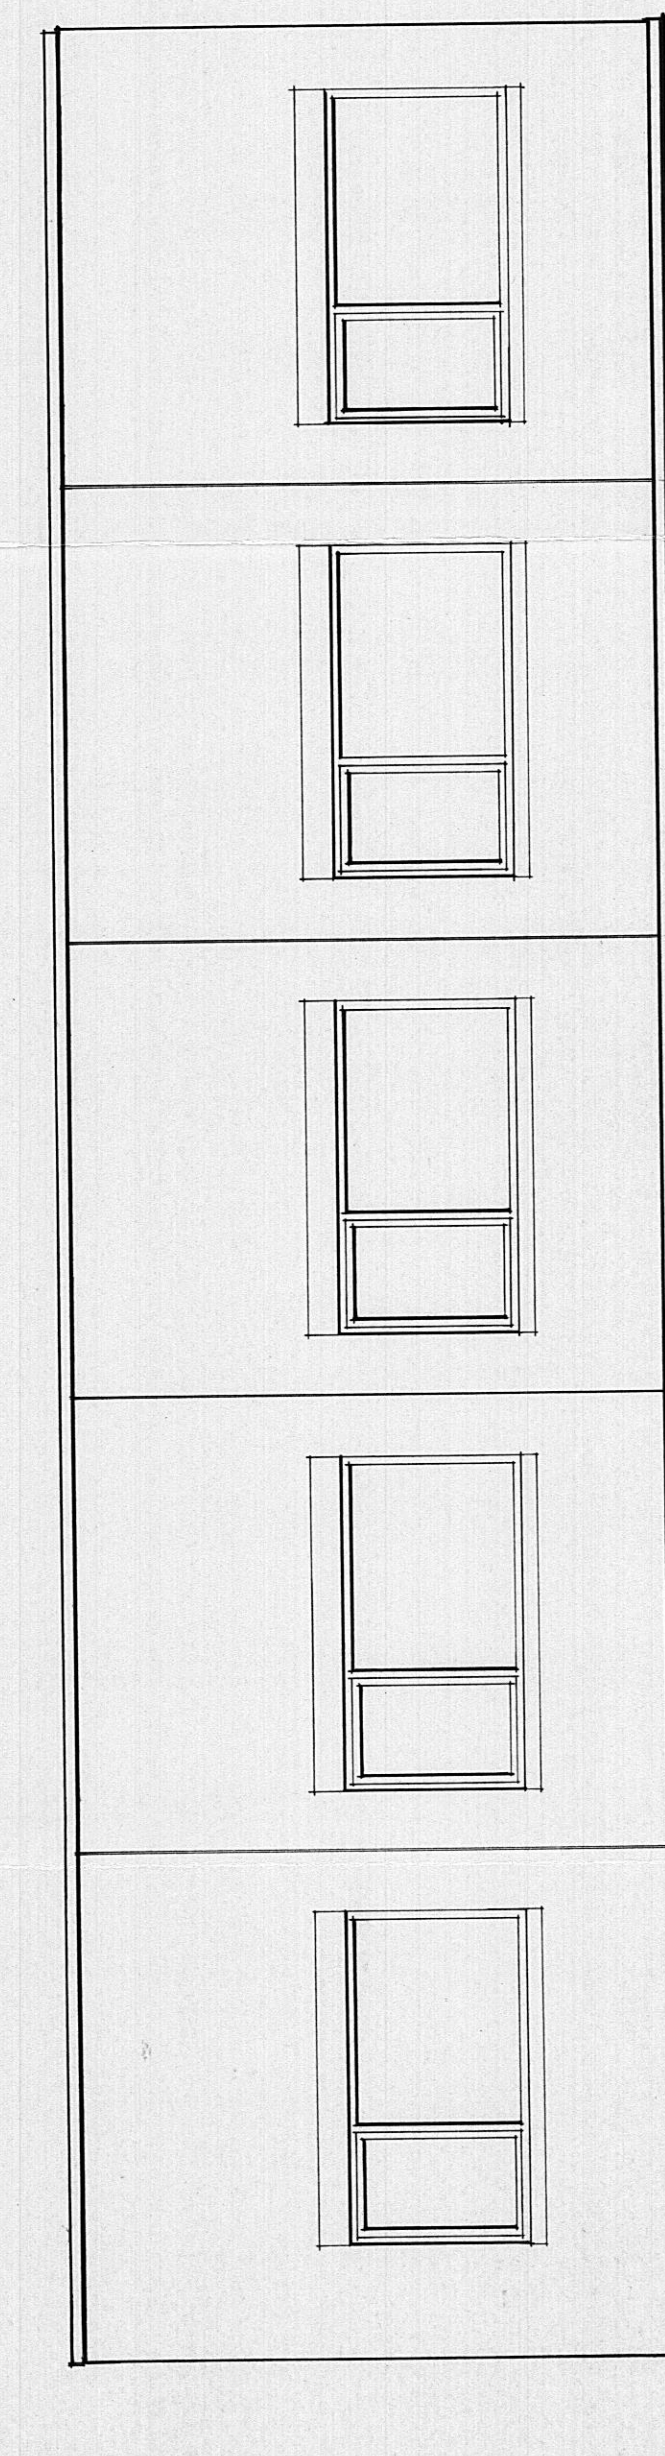

SYDVESTFASADE

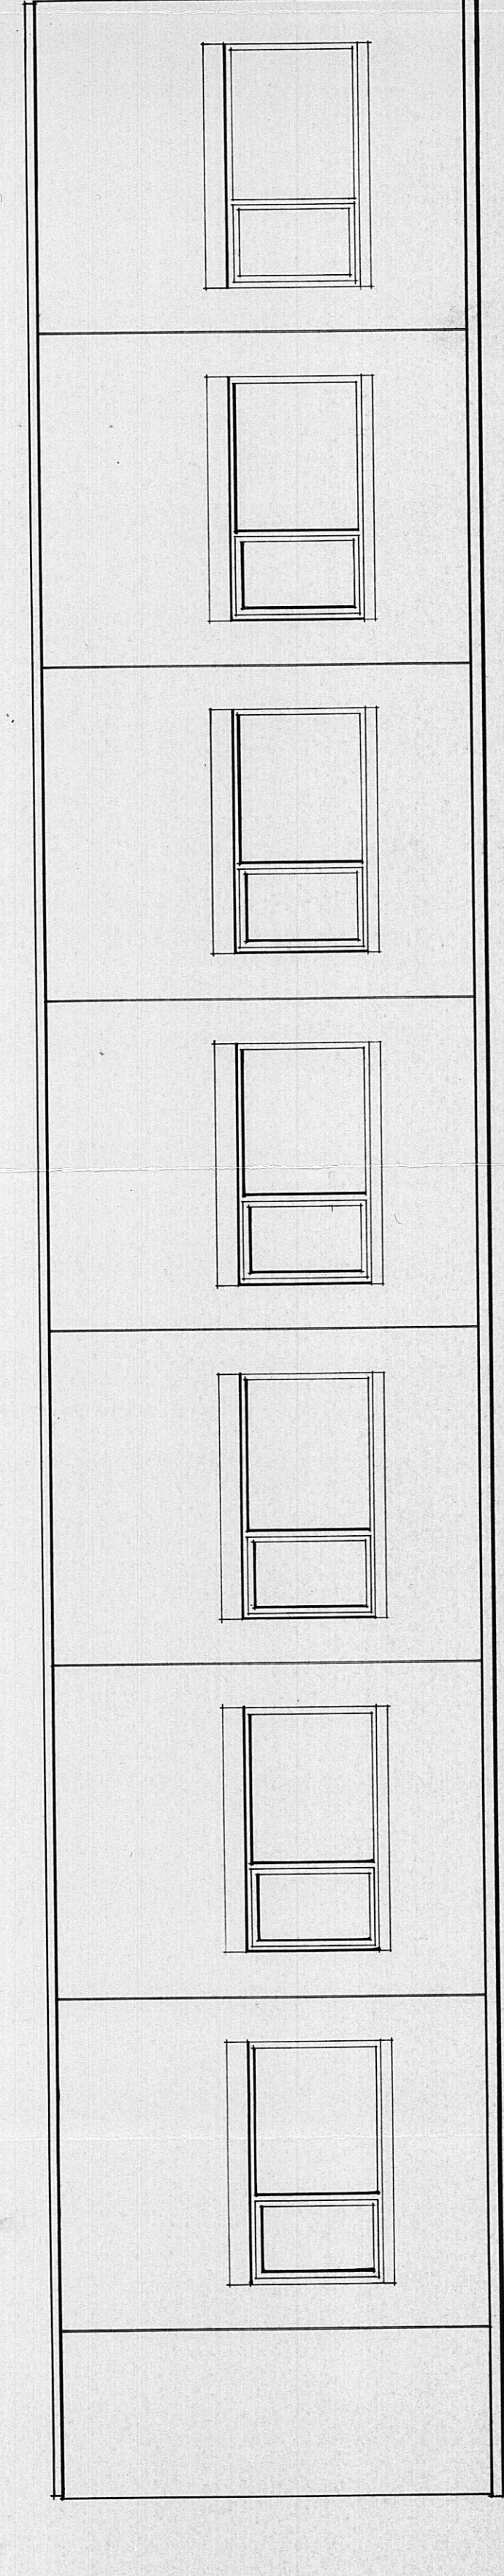


SYDØSTFASADE

23.6.88 : HIMLINGSHØYDER, TAKTEKKING, NEDLØP.
BRANNVEGG I LECA

SKARNES VIDEREÅENDE SKOLE



T.M.FJELD A/S
PB. 813 2201 KONGSVINGER TLF. 066 15022 TELEFAX 19786

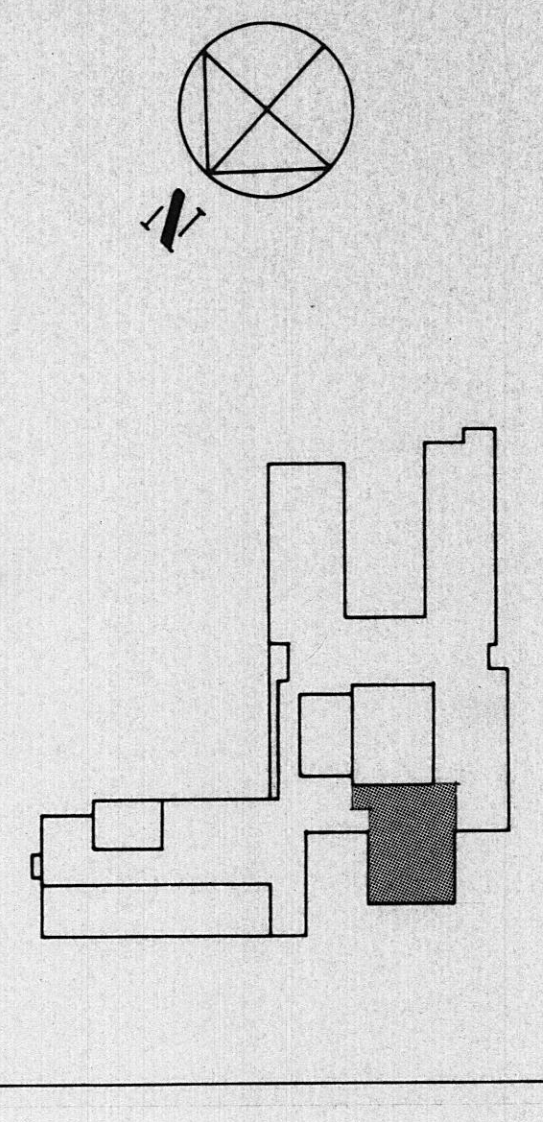

MALETTID: 1.50 TEGNING NR.: 93

SNITT: FASADER, DEL D

PAUL CAPPELLENS ARKITEKTKONTOR OSLO 3, TELF.: 41 80 6