



SNITT H - H


FOR FUNDAMENTER / SÅLER - SE TEGNING FRA BØNDE & CO

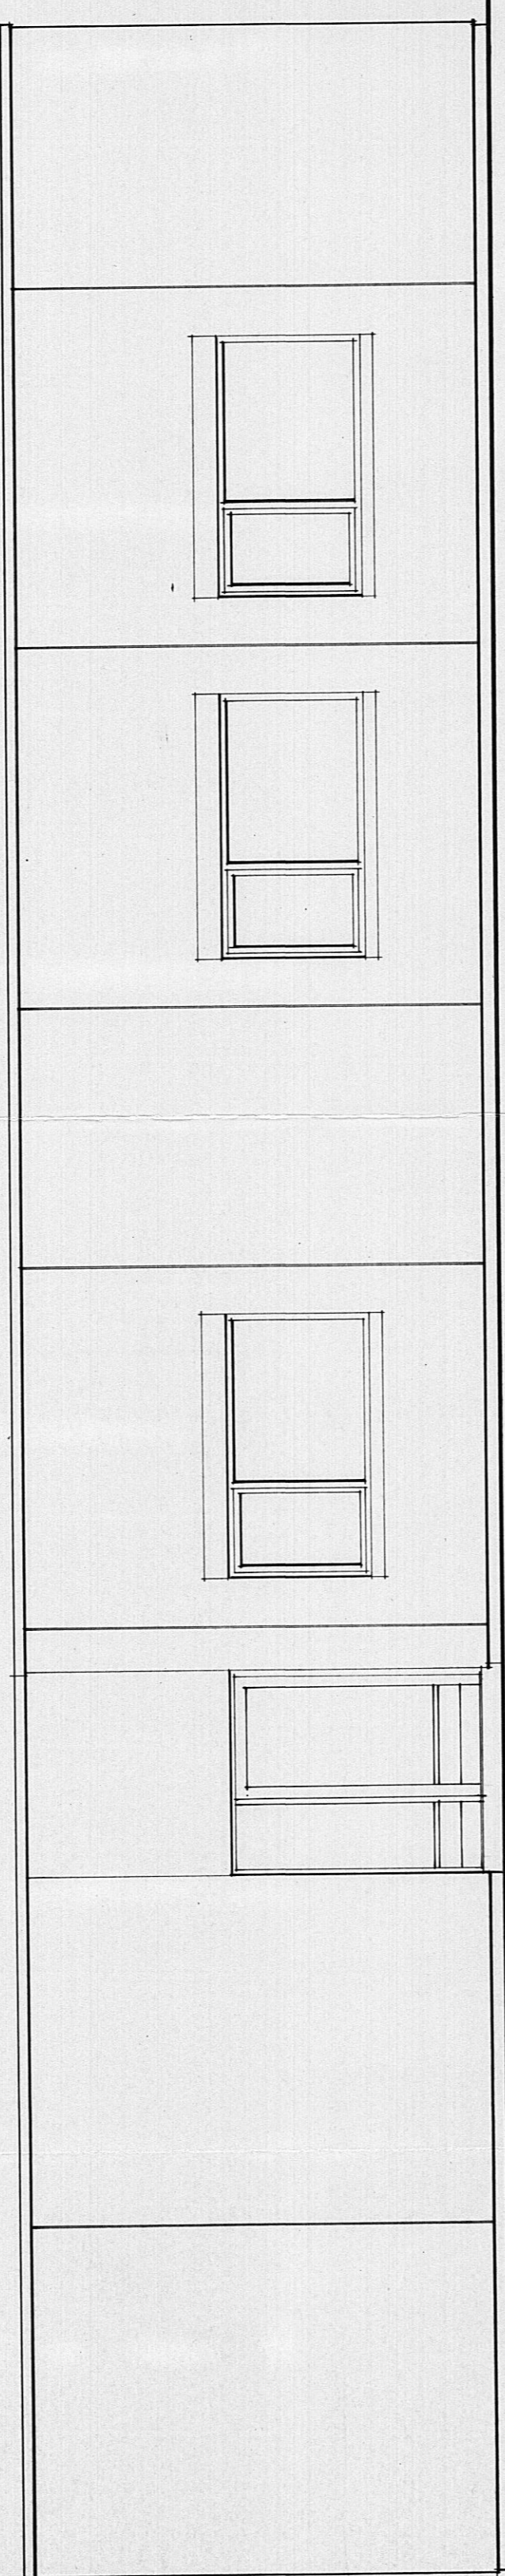

SYDÖSTFASADE .

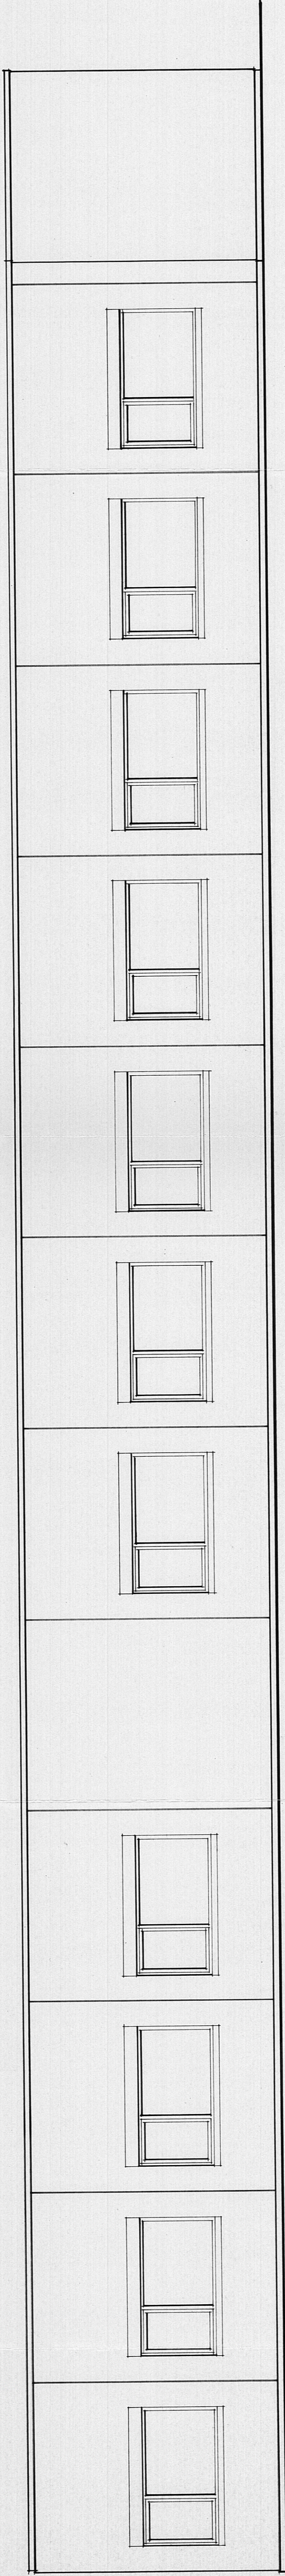

SYDVESTFASADE .

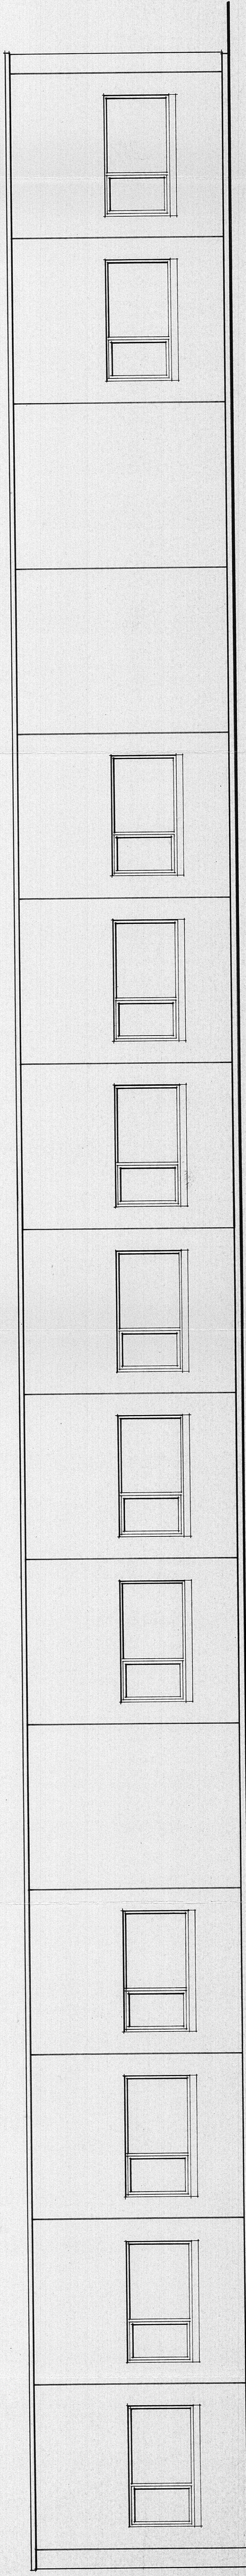

NORDÖSTFASADE .


25-8-88, TAKNEDLØP FLYTTET.

23.6.88: SNITT, HIMLINGSHØYDER KORRIGERT.

SKARNES VIDEREGÅENDE SKOLE

DMF TOTAL
ENTREPRISE

G.M.FJELD A/S
PB. 813 2201 KONGSVINGER TLF. 066 15022 TELEFAX 19796

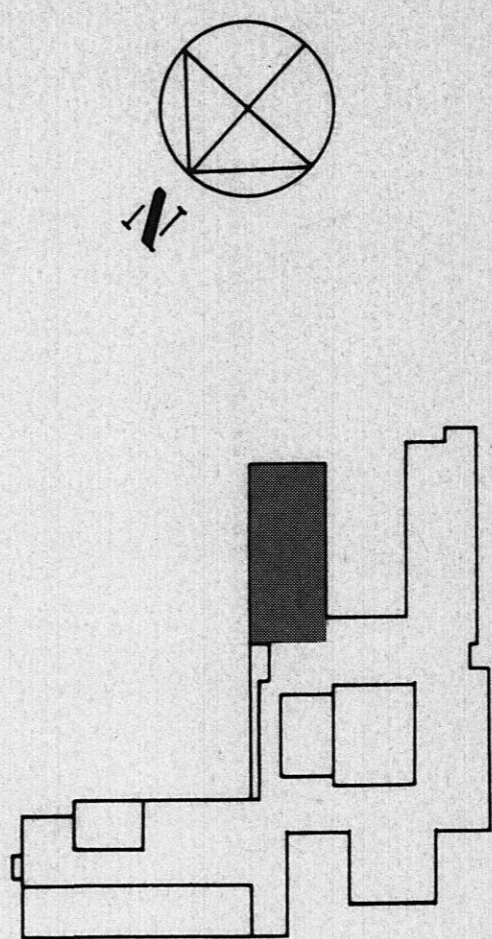

MÅLSTOKK: 1:50 TEGNET AV: DATO: 19. 4. 88. BAK NR: 8803

TEGNING NR: 27

SNITT. FASADER. DEL H

PAUL CAPPELENS ARKITEKTKONTOR

OLE FLADGERS GT. 6 OSLO 3. TLF. 41 63 66