




NORDÖSTFASADE

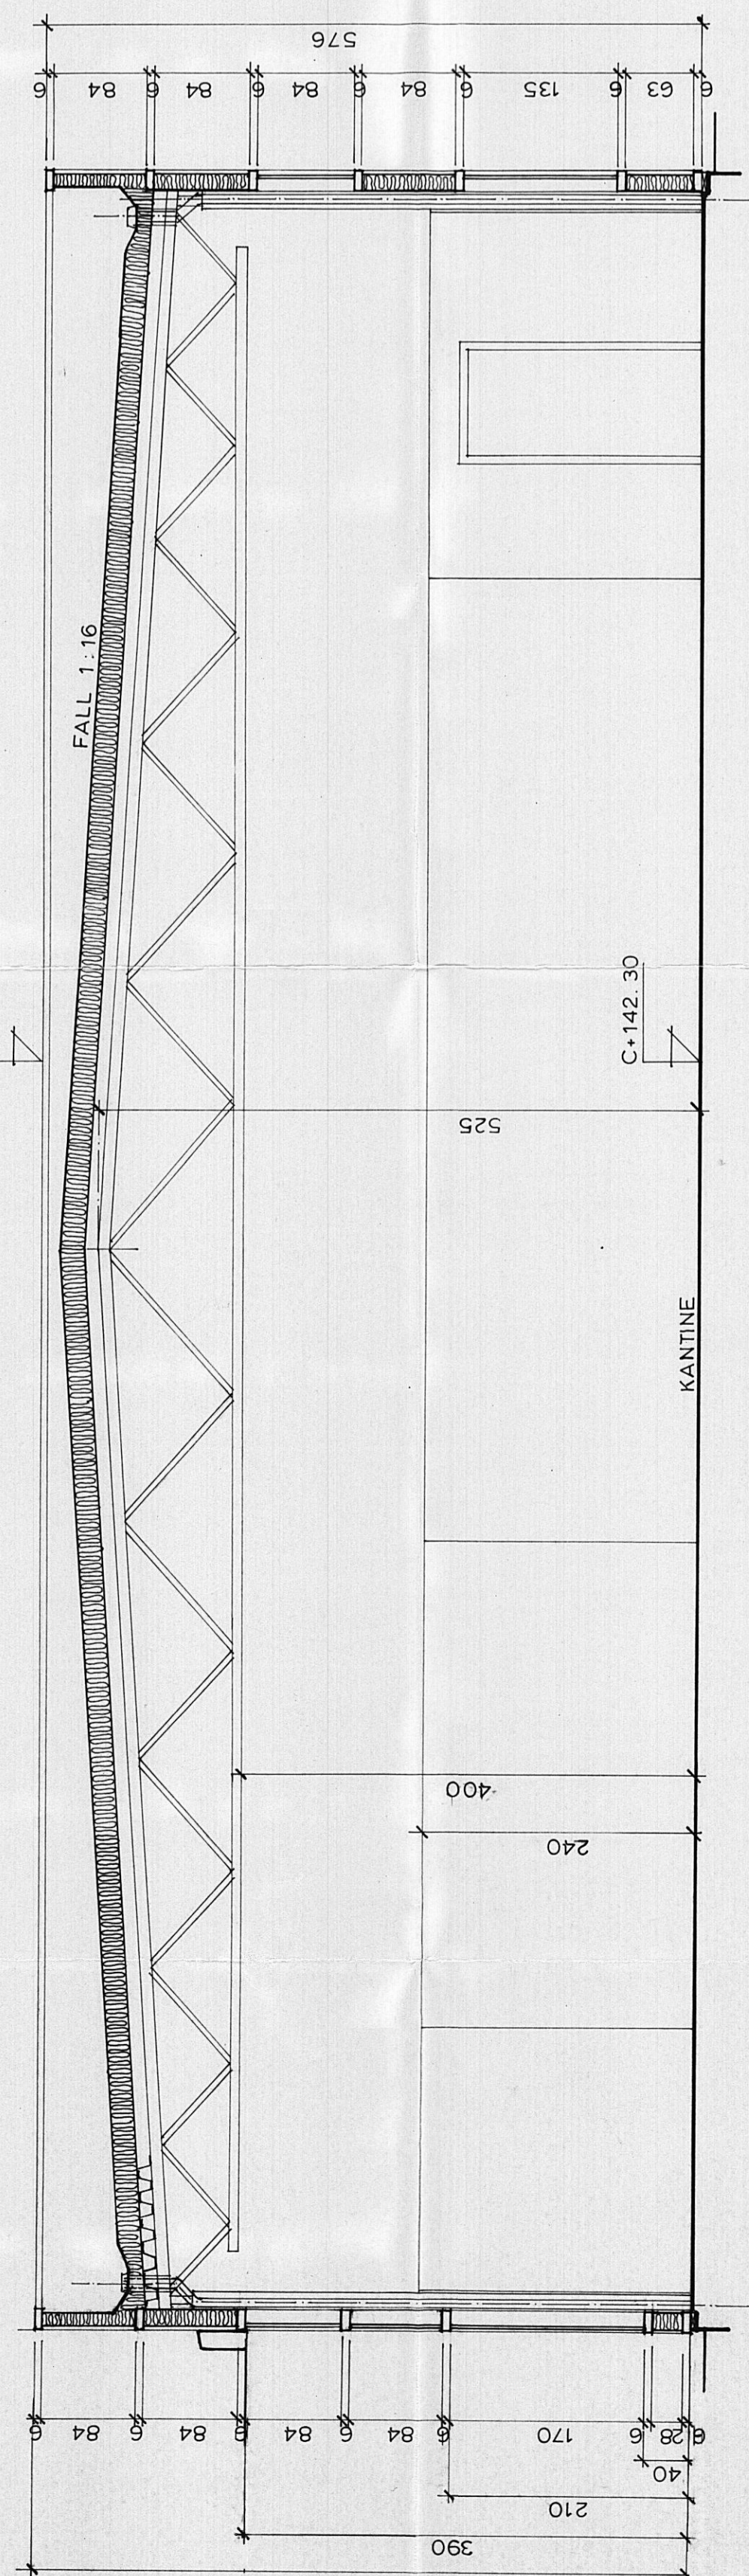


SNITT 12

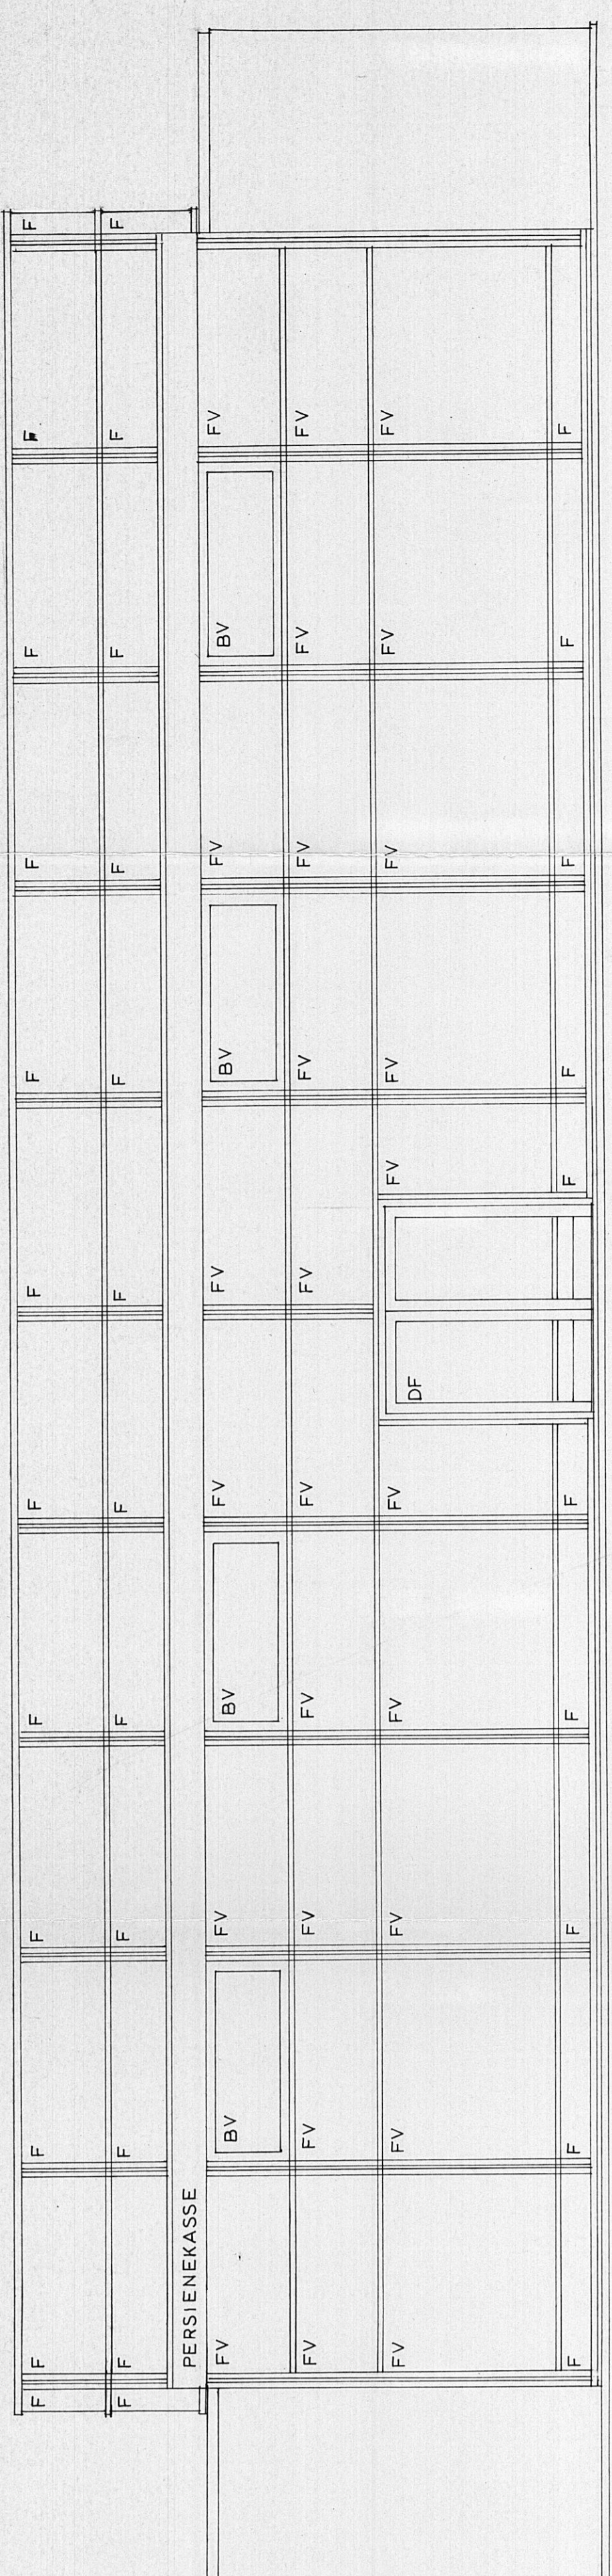

SÖRVESTFASADE

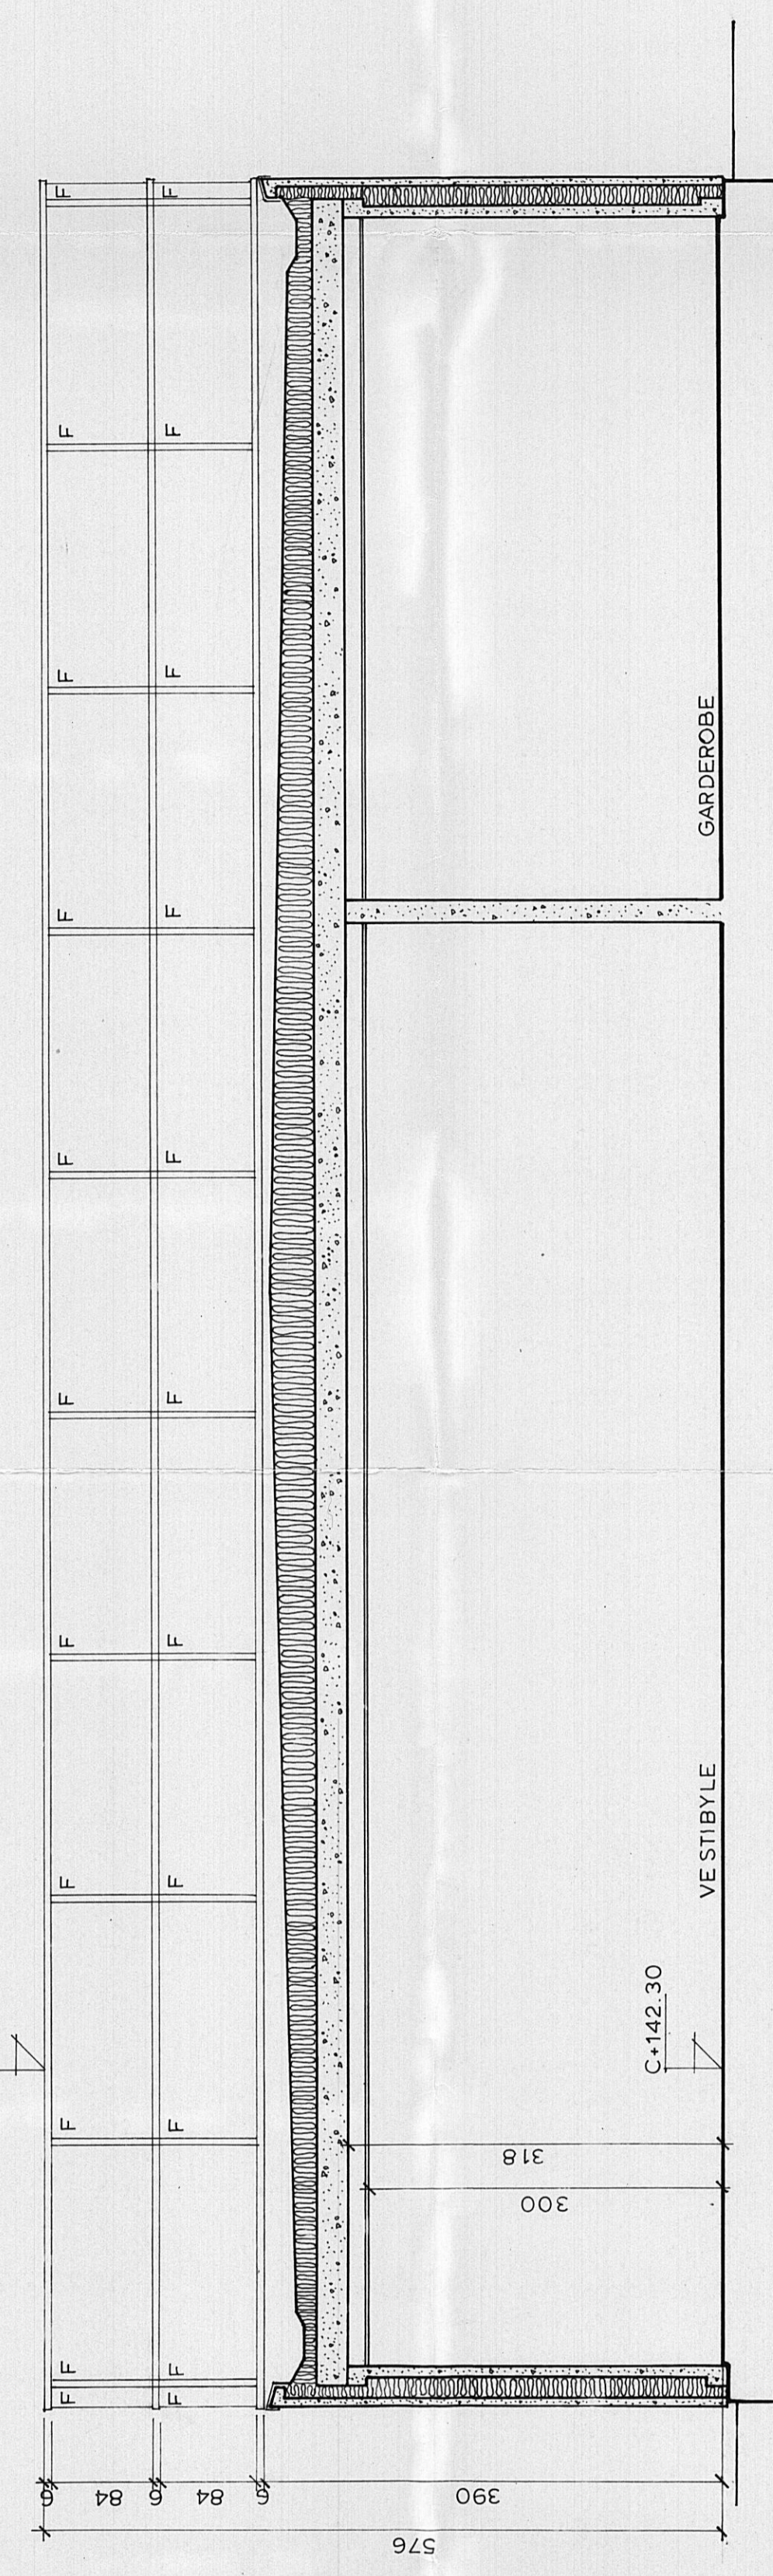


SNITT 13

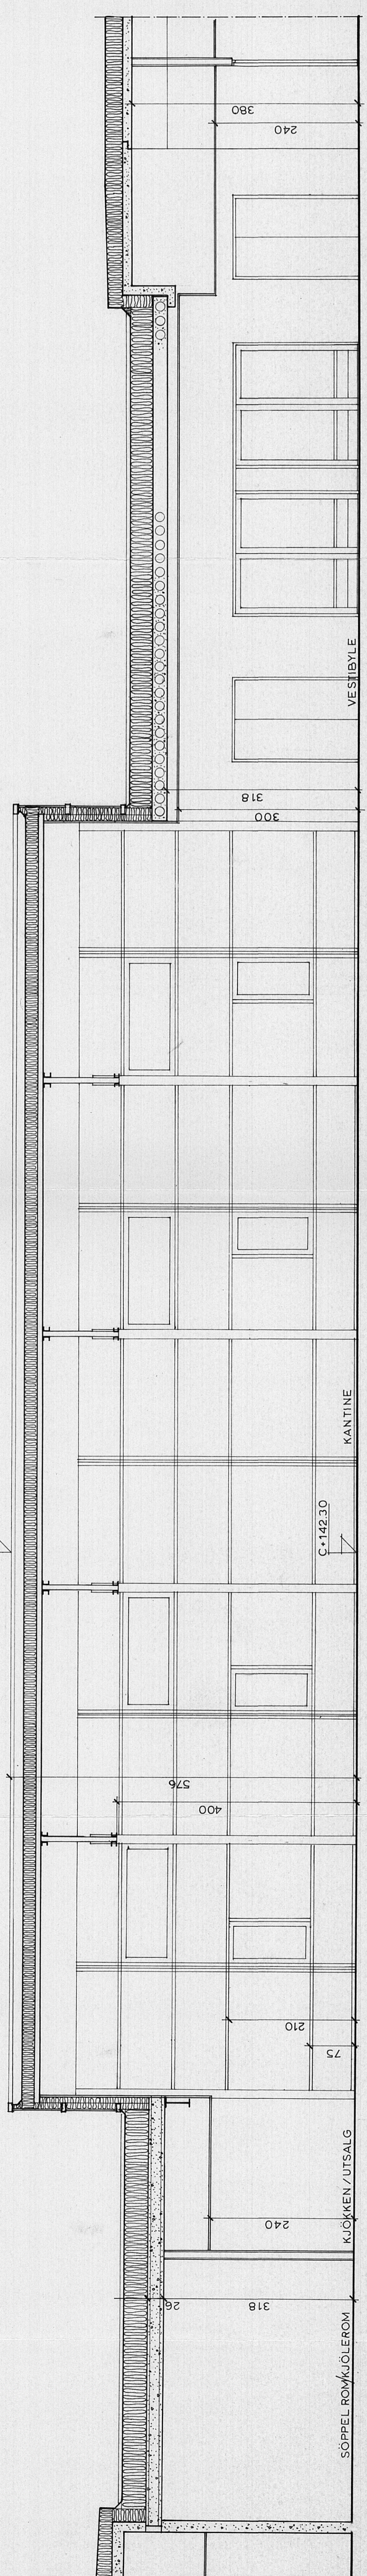

SNITT 11
(GJENNOM MØNELINJE)

F = FASADEKLEDDING AV HERDET GLASS
 FV = FAST VINDUSFELT
 BV = BUNNHENGSLETT INNADSLÅENDE VINDU
 AUTOMATISK ÅPNINGSMEKANISME
 SV = SIDEHENGSLT INNADSLÅENDE VINDU
 DF = INNADSLÅENDE DØRFELT

SKARNES VIDEREgåENDE SKOLE
mf TOTAL
 ENTREPRISE
 Ø.M.F.JELD A.S
 P.B. 813 2201 KONGSVINGER TLF. 066 15022 TELEFAX 19796

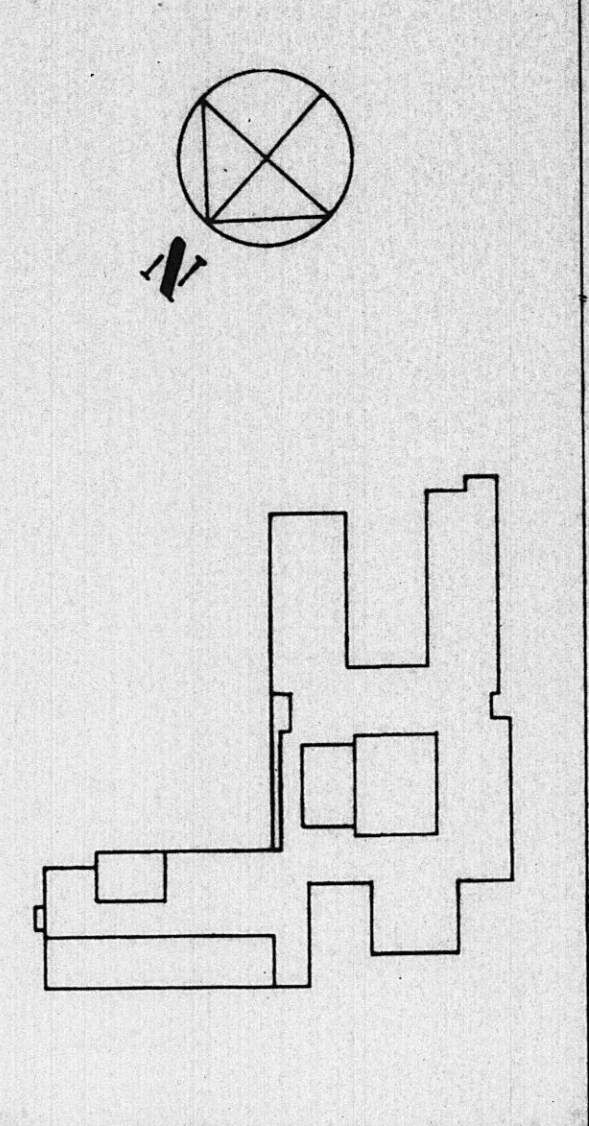

MALESTOKK: 1:50
 DATO: 28.6.88
 TEKNET AV: **DEL I**
 SNITT: FASADER
 BAK NR: 8803
 TEGNING NR: **98**
 ØLE FLADGERS GT. 6
 OSLO 3 TELF. 41438
 PAUL CAPPELLENS ARKITEKTKONTOR