

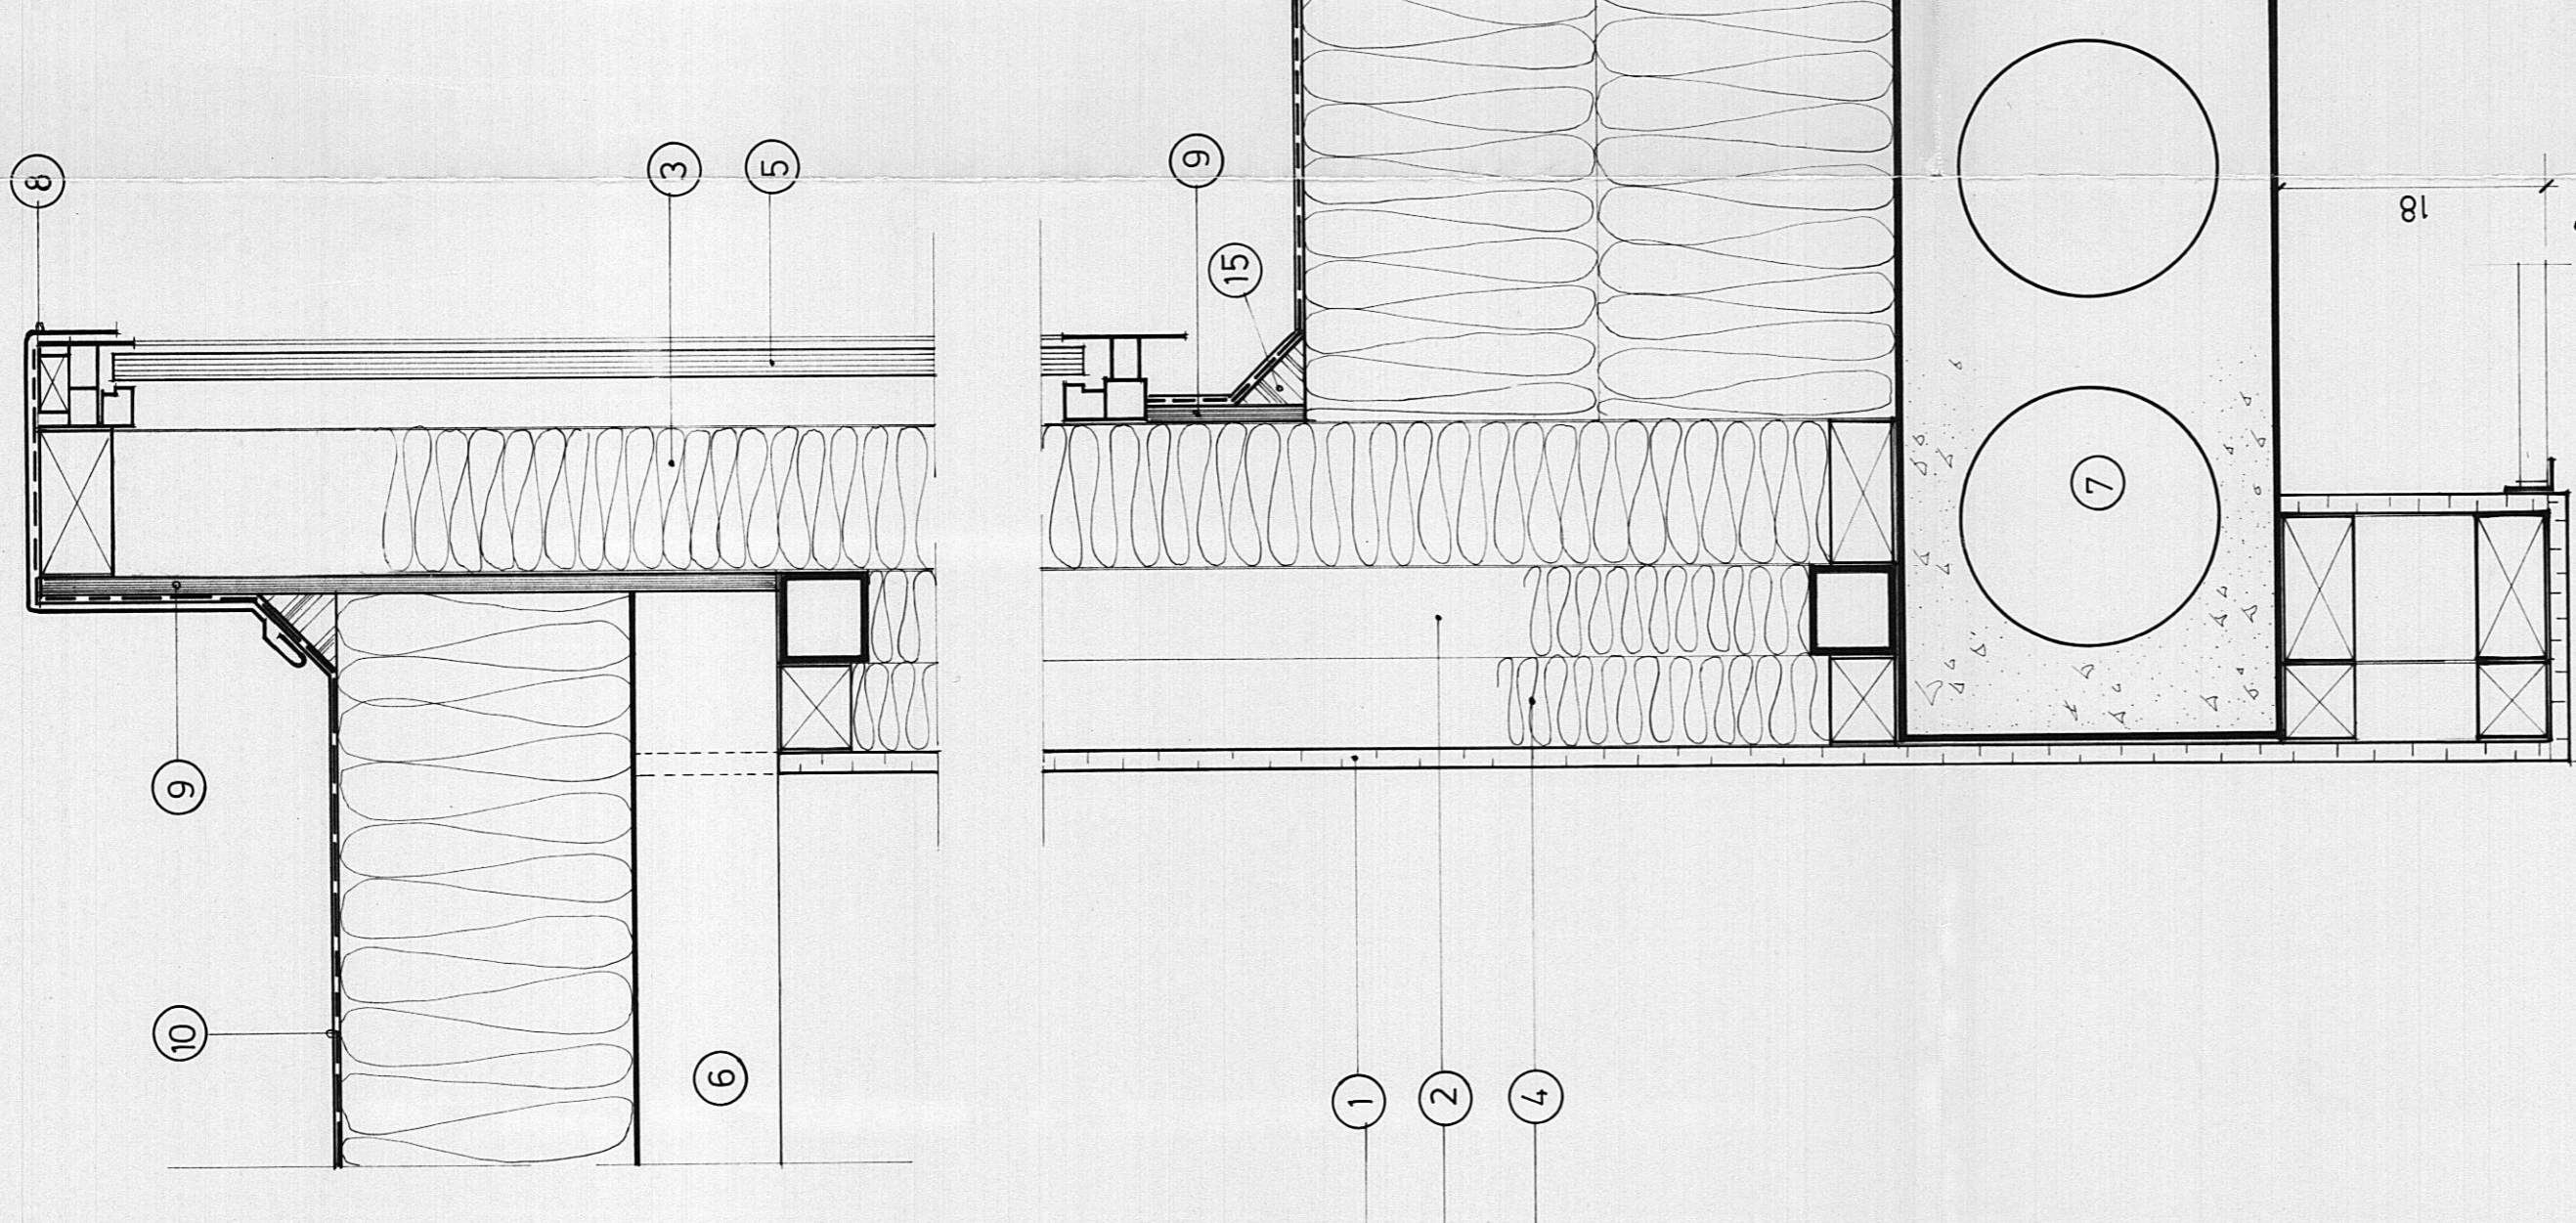
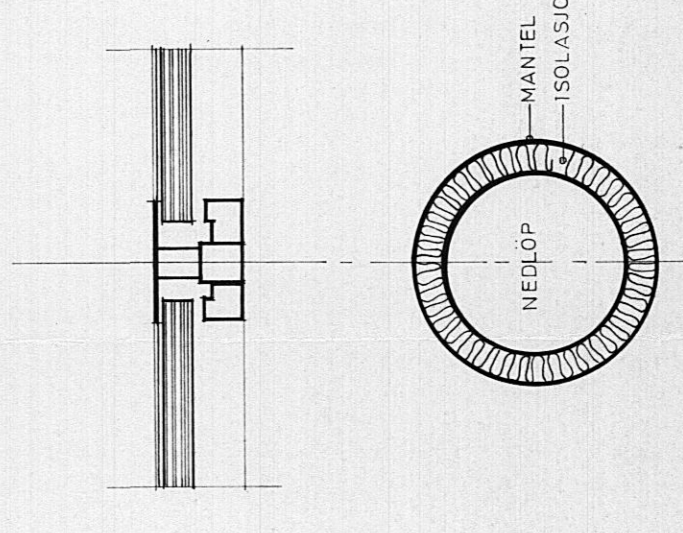
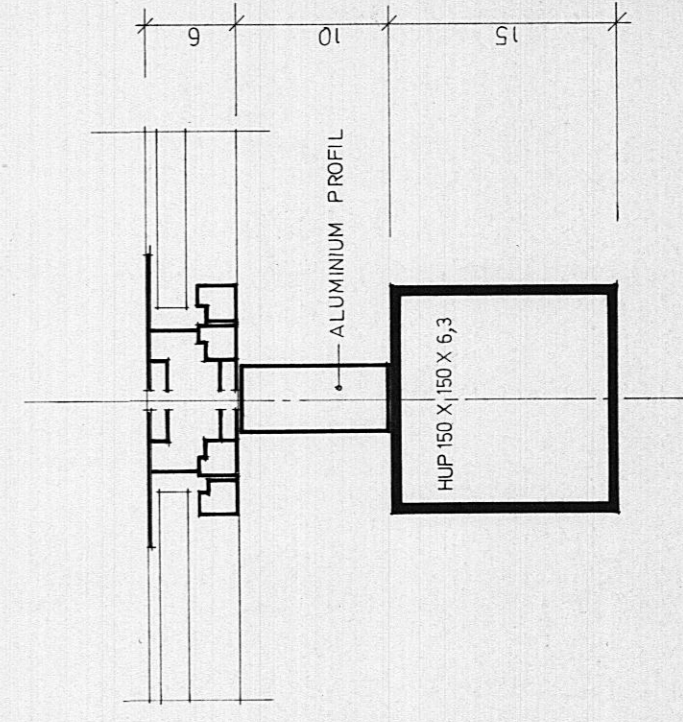


- 1 13 MM GIPSPLATE
- 2 FAGVERK HUP 60 X 60 X 5,0
- 3 48 X 98 BINDINGSVERK M/ ISOLASJON
- 4 TILPASSET
- 5 FARGET GLASS I AL. PROFIL
- 6 STÅLPLATETAK
- 7 HULLDEKK
- 8 AL. GESIMSBSLAG.
- 9 VANNFEST KRYSSFINER
- 10 TEKKING
- 11 TAKSLUK
- 12 NEDLØP
- 13 MANTEL
- 14 ISOLASJON
- 15 TREKANTLEKT.

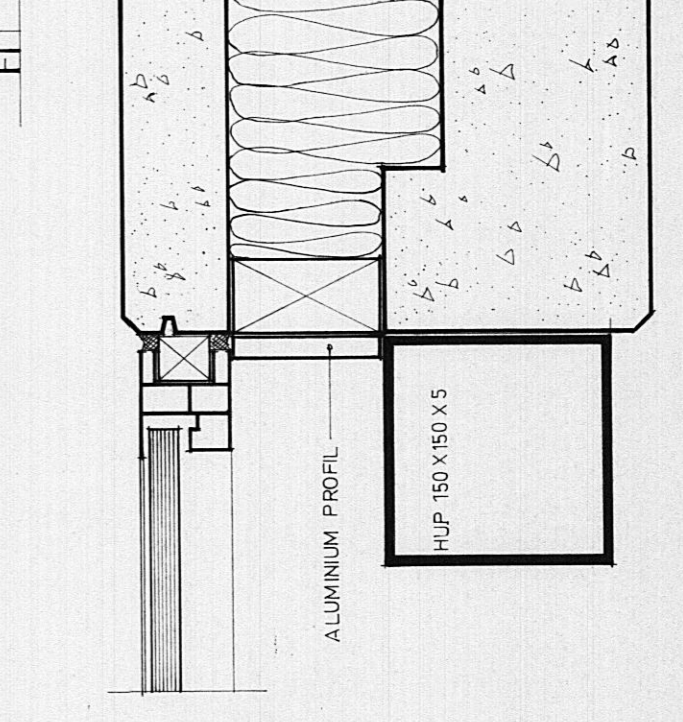


SE OGSÅ TEGN. NR. 38.

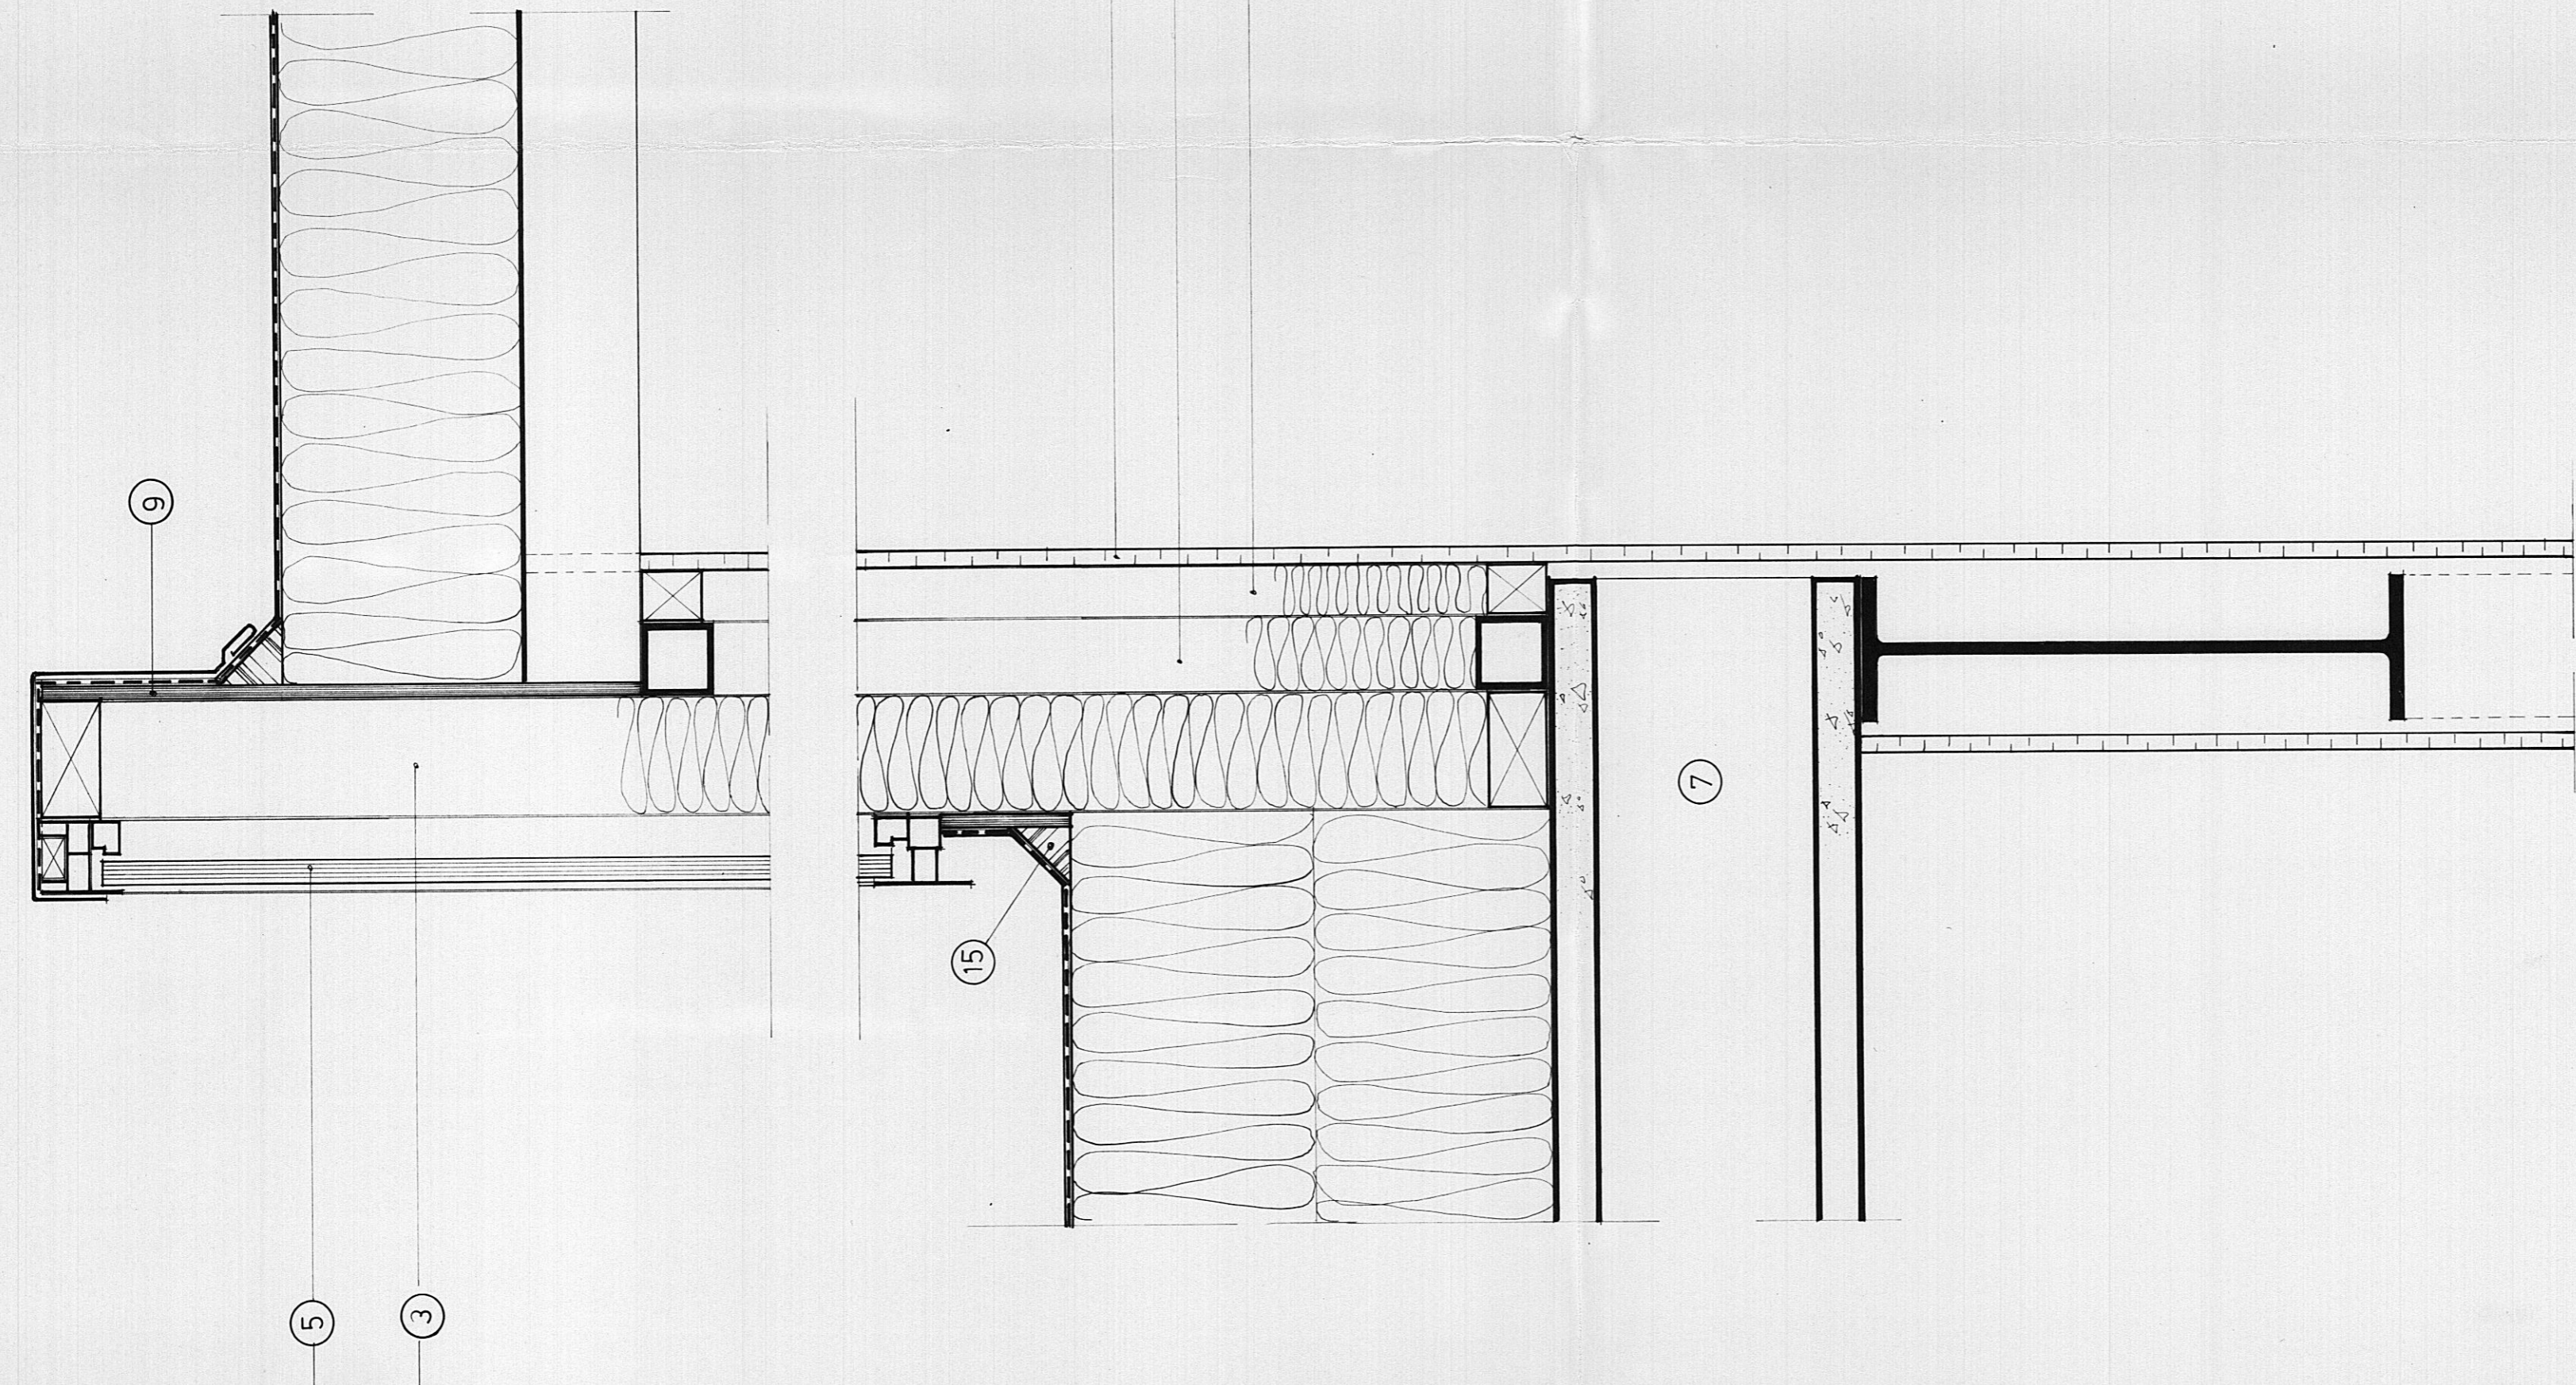

HORISONTALSNITT DETALJER GLASS/AL. VEGG KANTINE.

SKARNES VIDEREÅENDE SKOLE
OMF TOTAL
 ENTREPRISE

B.M.FJELD A.S
 PB. 813 2201 KONGSVINGER TLF. 066 15022 TELEFAX 19796

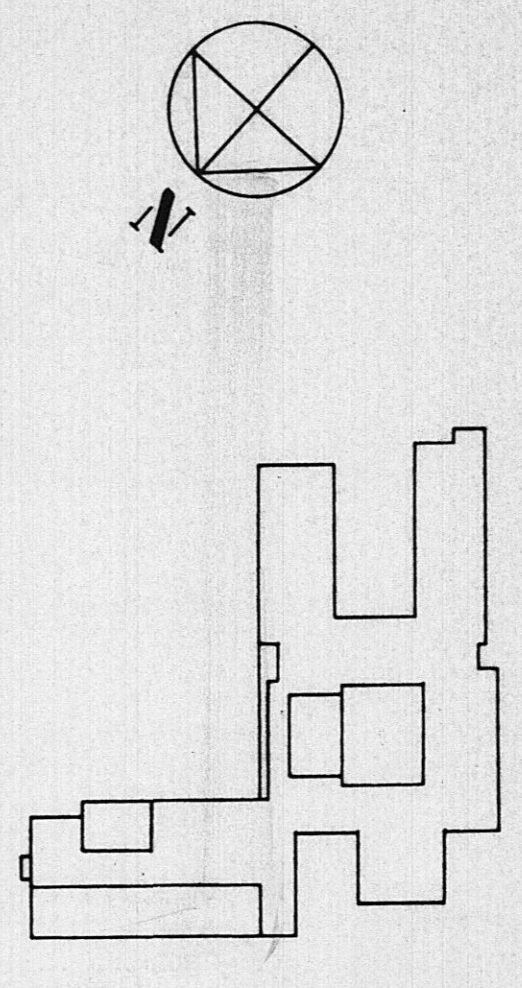

MALESTOKK: 1:5	TEGNET AV:	DATE: 25-10-88	SAK NR: 8803
HORISONTAL-/VERTIKALSNITT KANTINE.		TEGNING NR:	
		60	
		OLE FLADAGERS GT. 6 OSLO 3. TELF.: 44 18 06.	

PAUL CAPPELLENS ARKITEKTKONTOR