




B. TYPE 1 - 400x1200 mm, 2 STK. (AKSE 1/J-K OG 6/A-C)
 B. TYPE 2 = SPELVENDT TYPE 1, 2 STK. (AKSE 1/A-C OG 6/J-K)

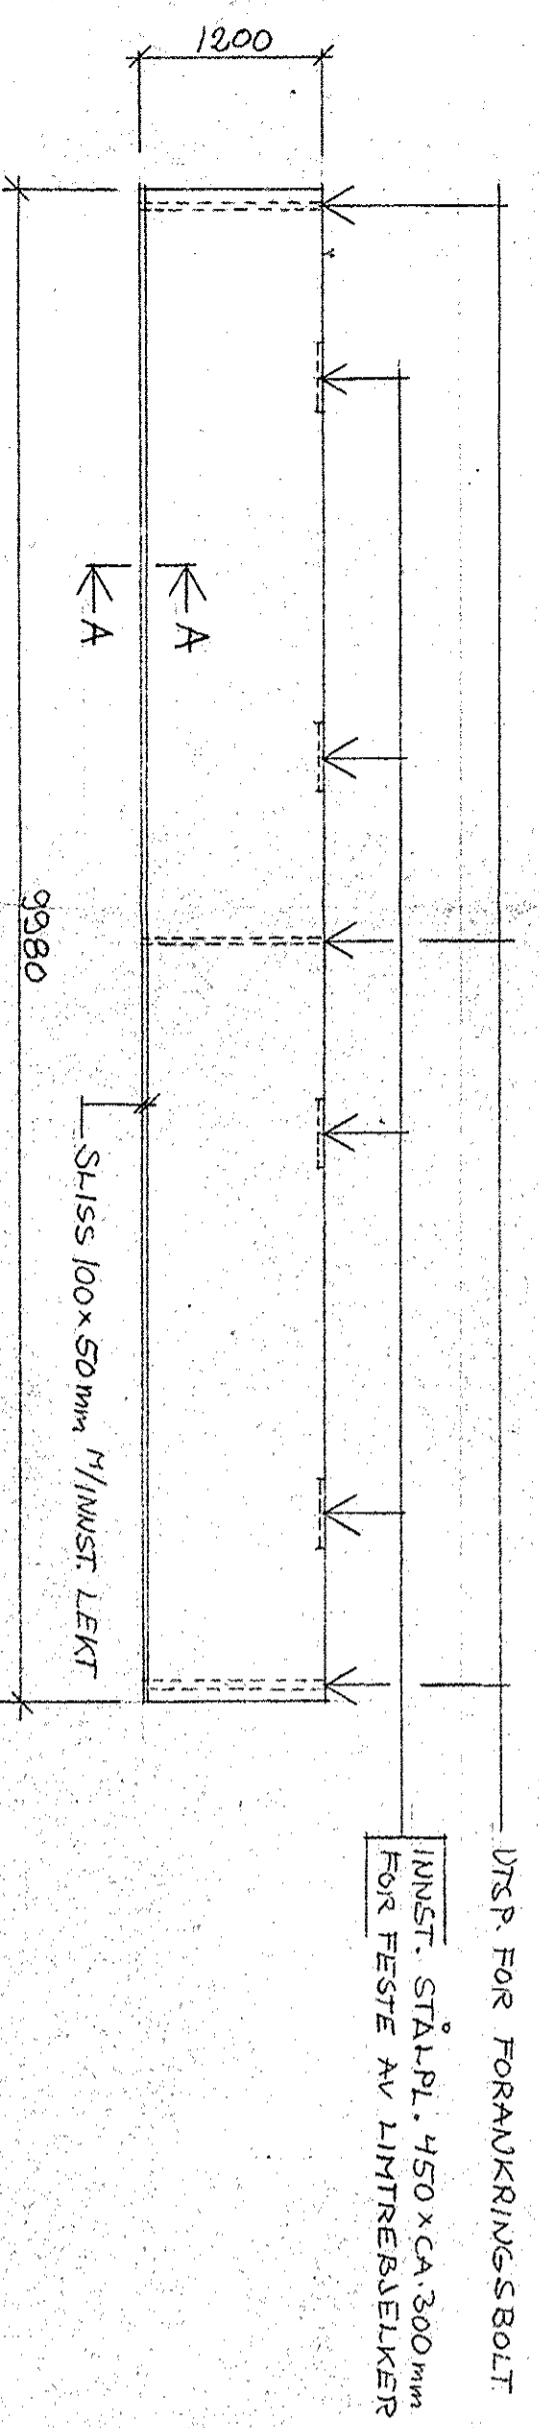


B. TYPE 3 - 400 x 1200 mm, 4 STK. (AKSE 1/C-E, 1/E-G, 1/G-J OG 6/C-E)

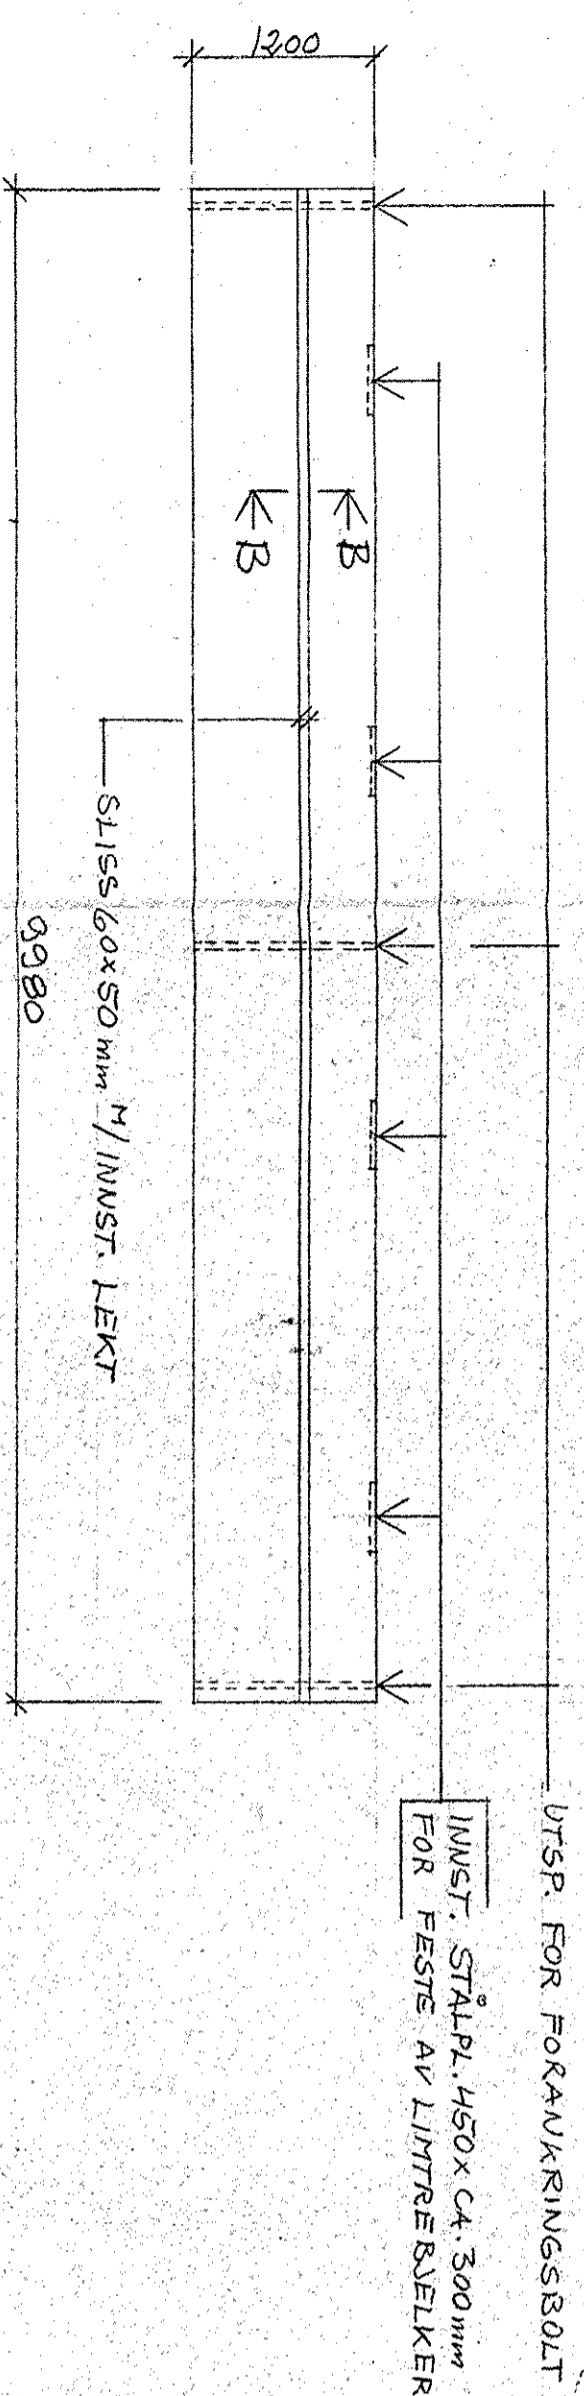


B. TYPE 4 - 400 x 1200 mm, 2 STK. (AKSE 6/E-G OG 6/G-J)

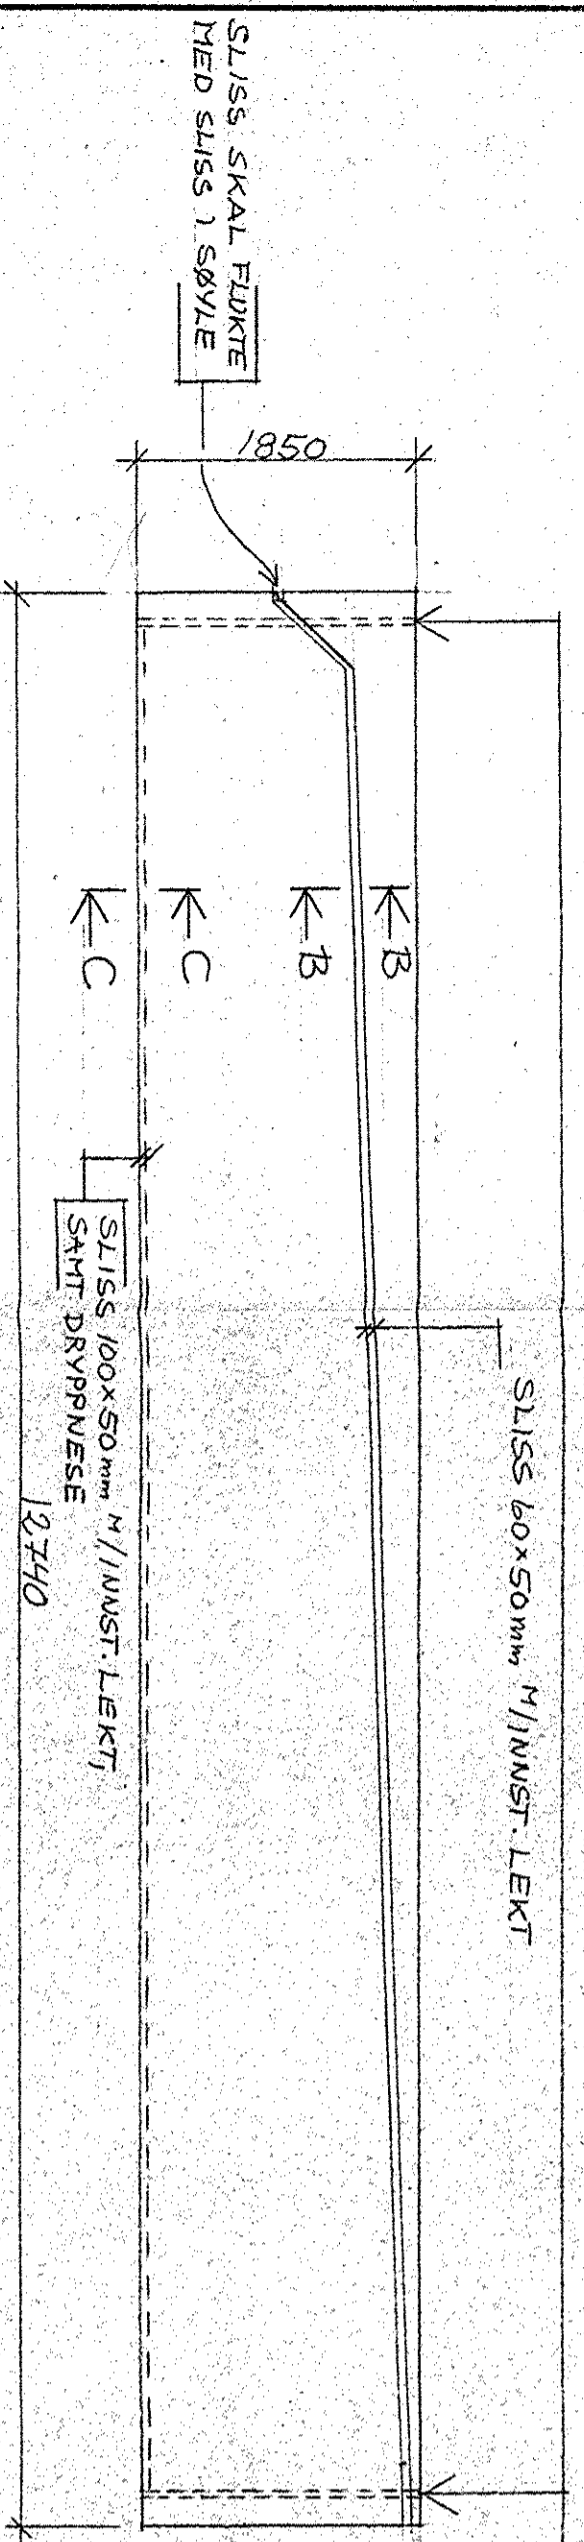


B. TYPE 5 - 400x1850 mm, 2 STK. (AKSE A/3 1/2-6 OG L/1-3 1/2)
 B. TYPE 6 = SPELVENDT TYPE 5, 2 STK. (AKSE A/1-3 1/2 OG L/3 1/2-6)

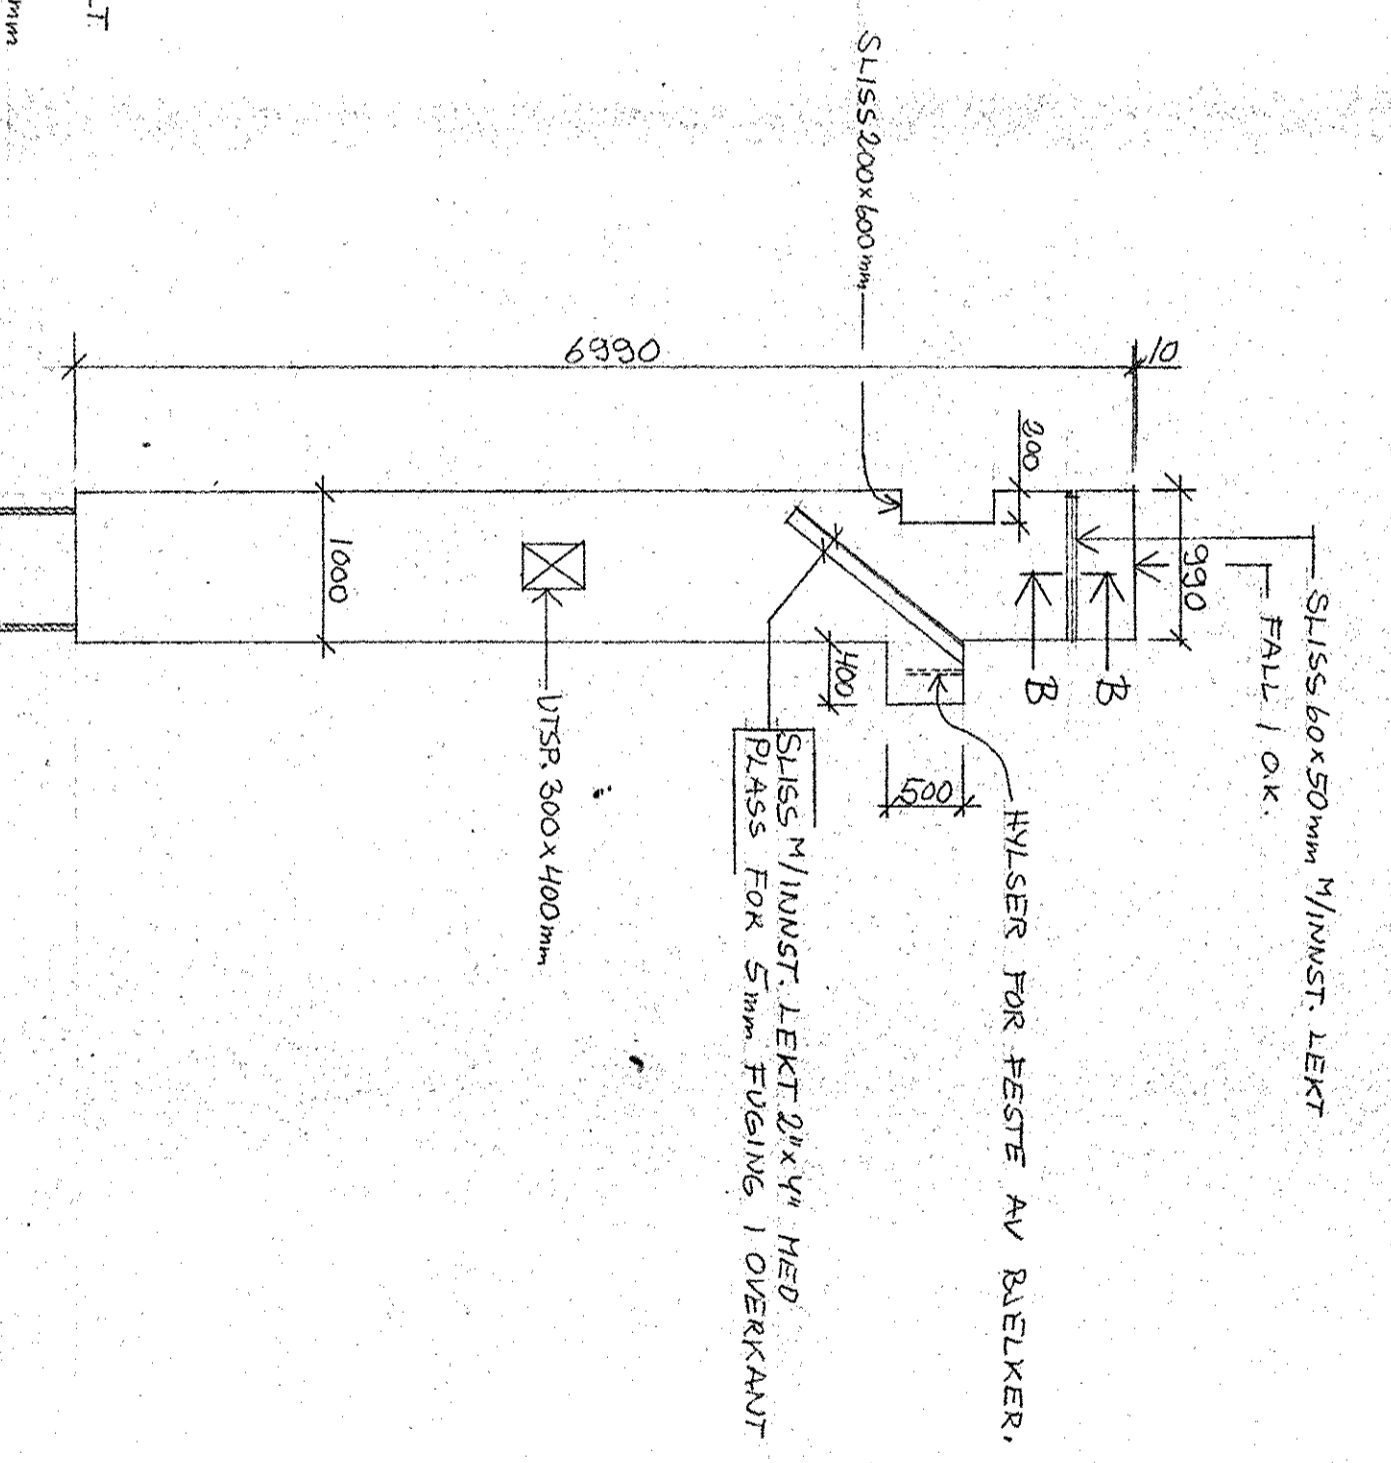

SÖYLE TYPE 1, 300x1000 mm, 18 STK.
 SÖYLER I AKSE 1/B-K OG 6/B-K

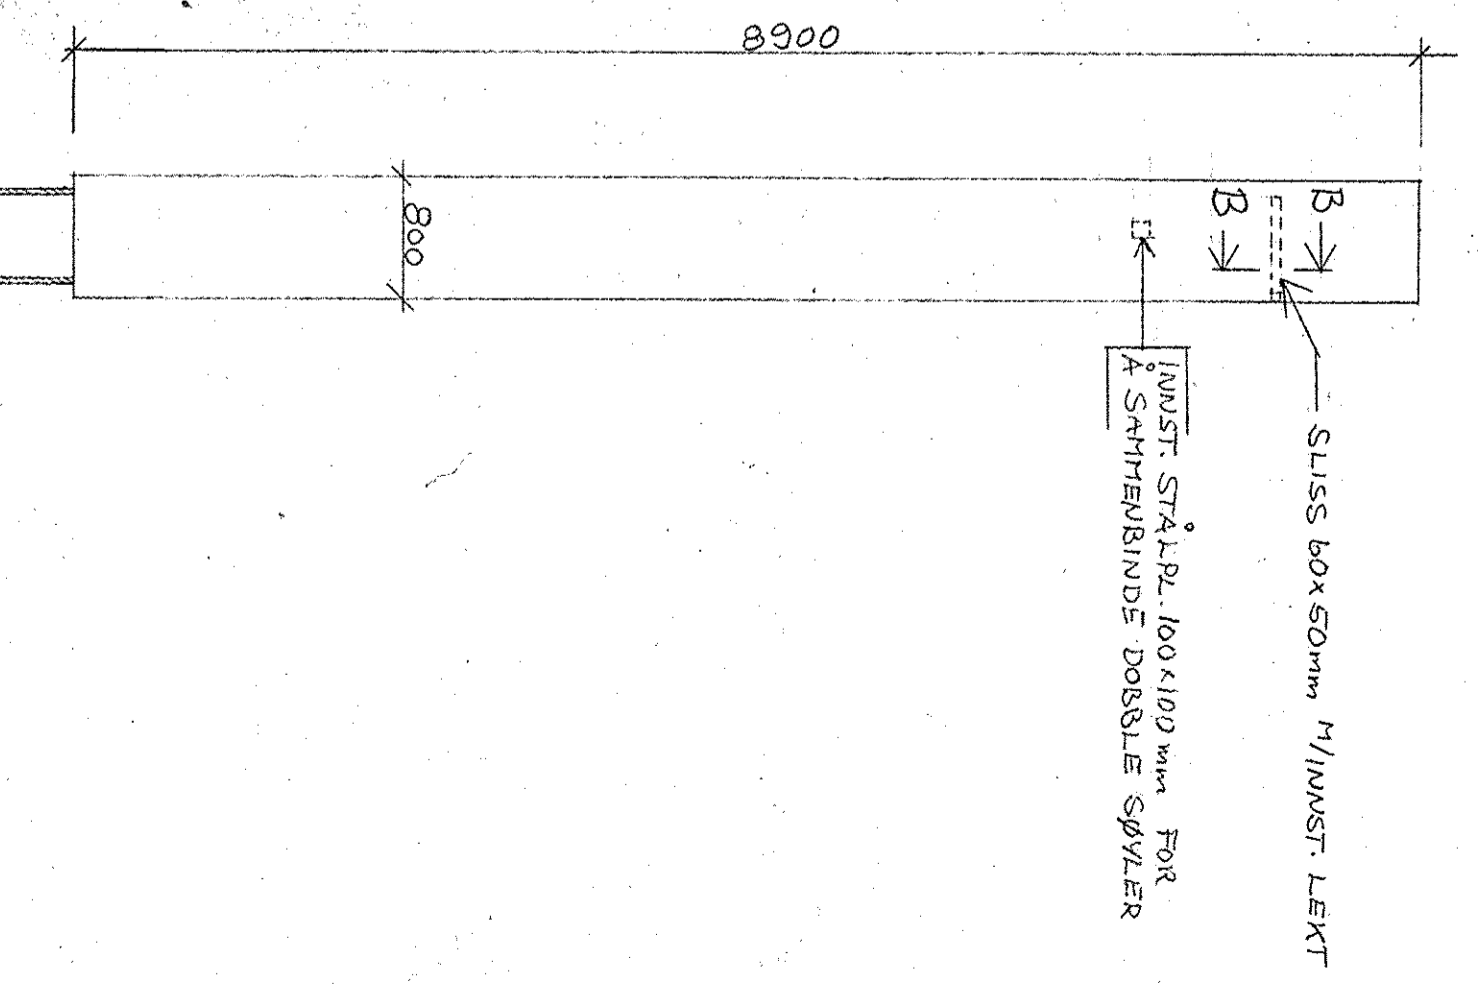


SÖYLE TYPE 2, 400x800 mm, 4 STK.
 HÖRRESÖYLER

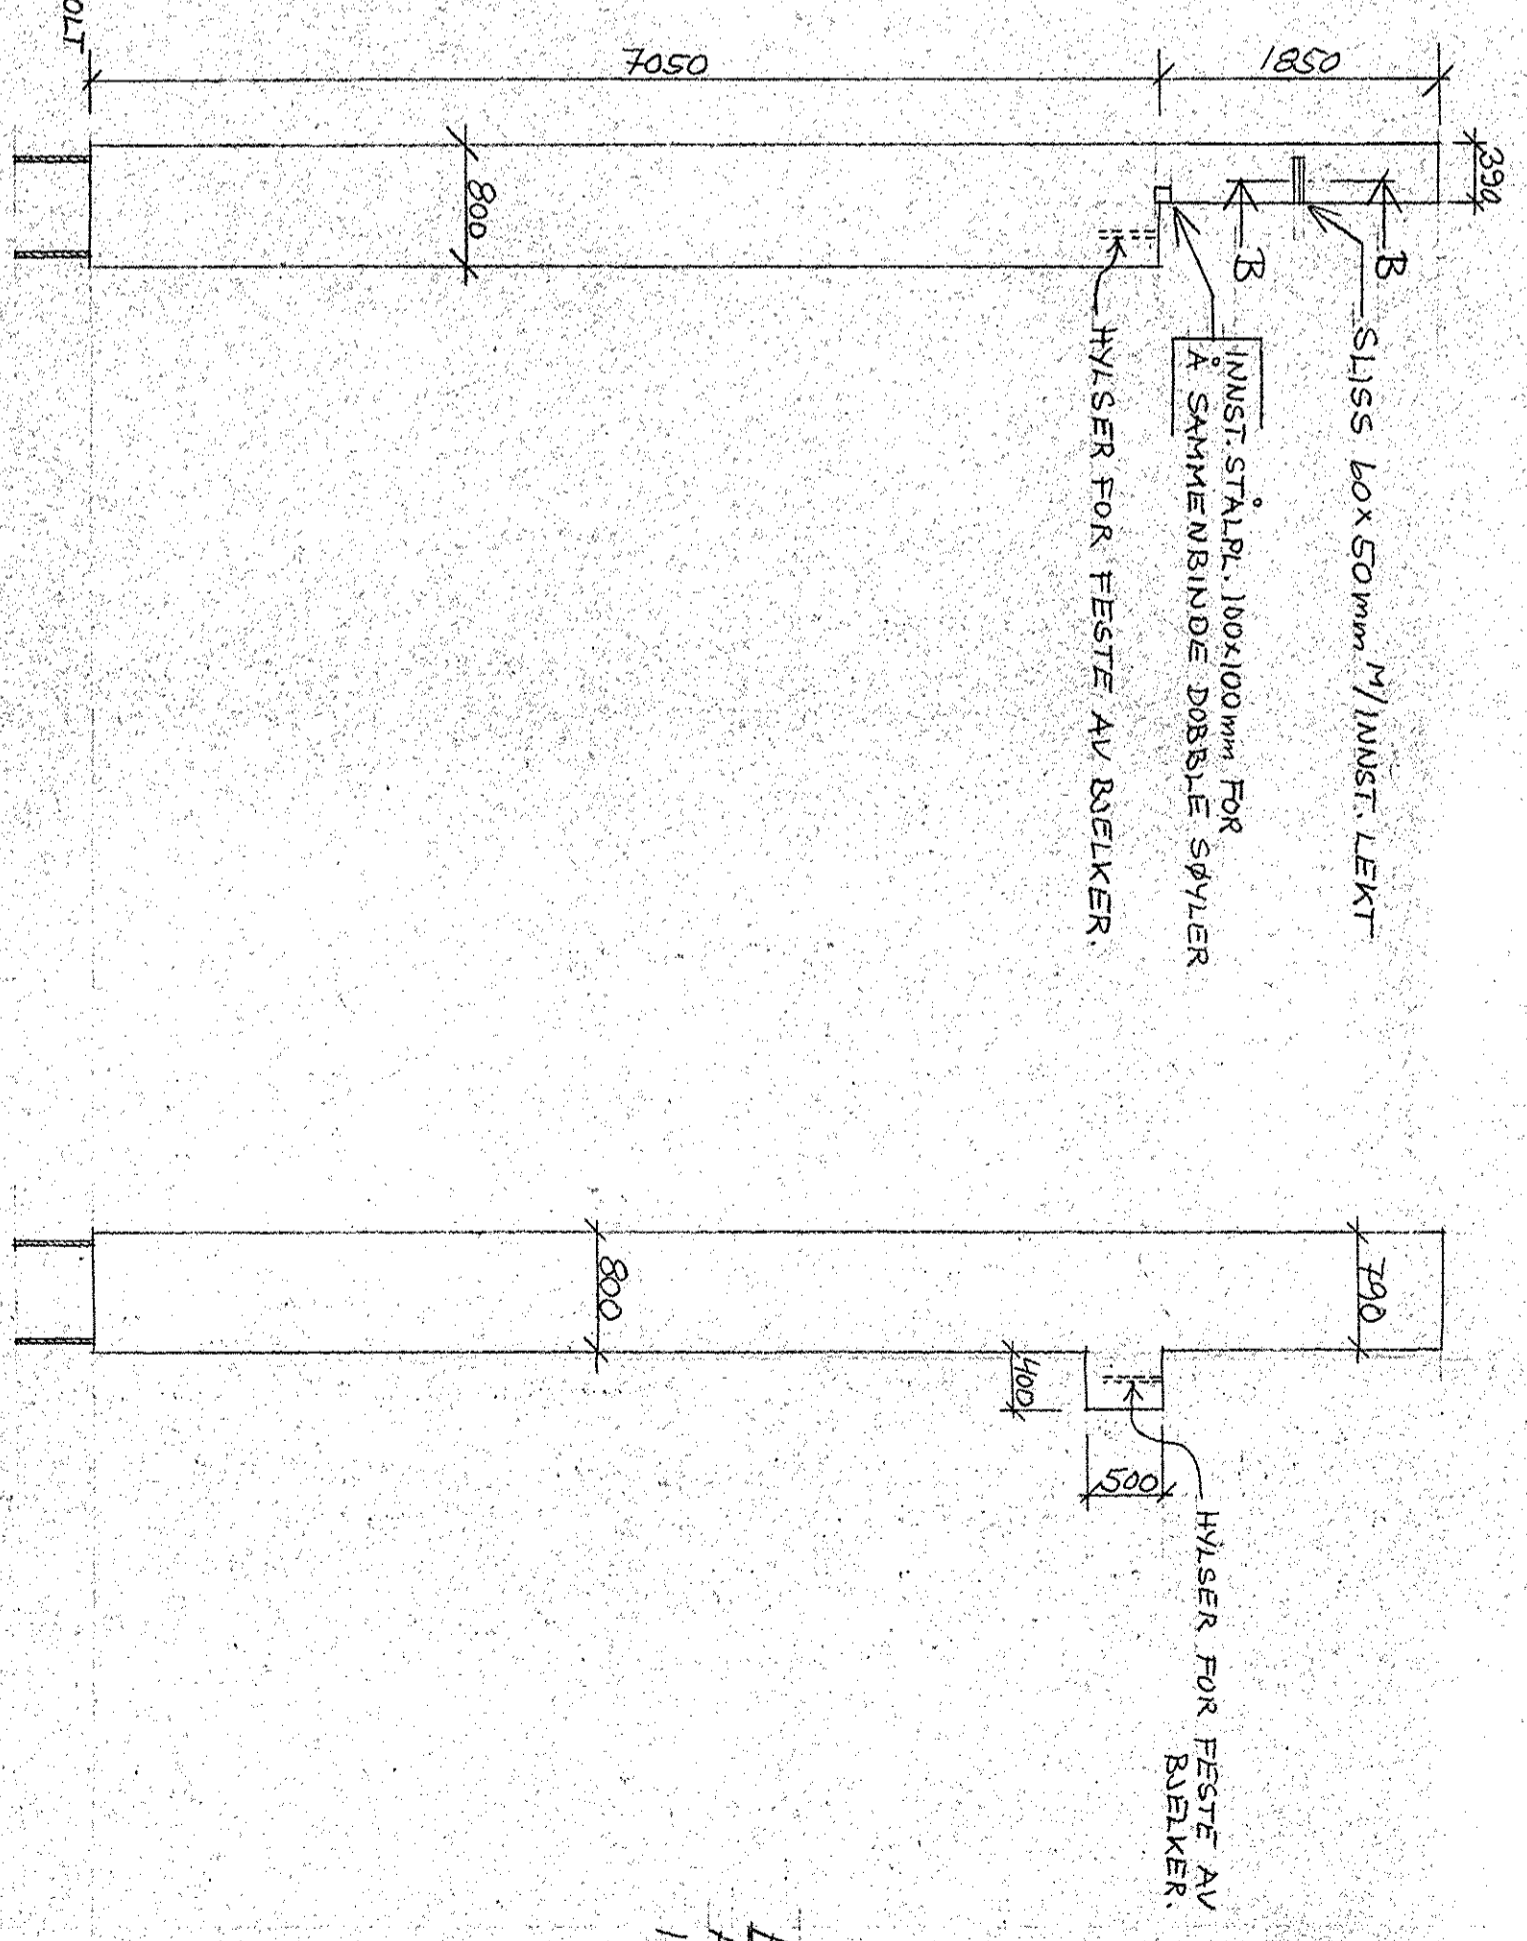


SÖYLE TYPE 3, 400x800 mm, 4 STK.
 HÖRRESÖYLER


SÖYLE TYPE 4, 400x800 mm, 2 STK.
 SÖYLER I AKSE A/3 1/2 OG L/3 1/2

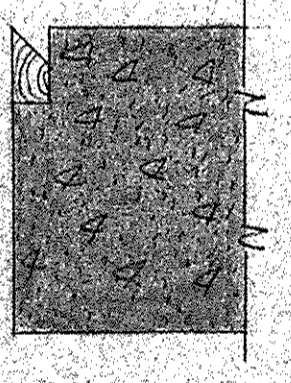

SNITT A-A
 MÅL 1:10

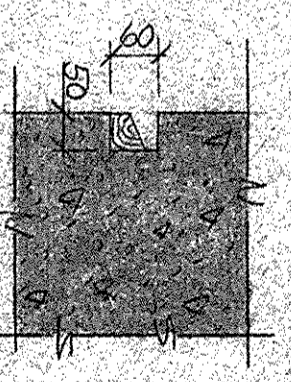

SNITT B-B
 MÅL 1:10

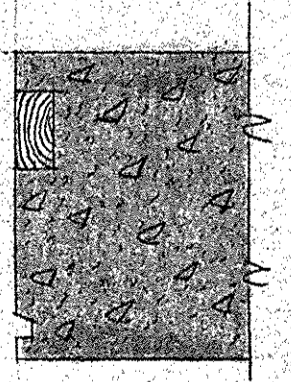

SNITT C-C
 MÅL 1:10

ANMÆRKNINGER:
 ALLE KANTER SKAL AVFÆSES MED 1/4" TTRÆKANTLEKT.

**BRUMUNDAL VIDEREGÅENDE SKOLE
 IDRETTSHALL**
 PREFABRIKERTE
 BJELKER OG SØYLER
 LUND & AASS
 INGENIØRENE
 HÅMAR
 TRÅNDELGÅNDEN
 TELEFON 0693 24101

TEGN. ØYLAUGEN/	TR. N. 50
KONTR.	TR. N. 50
DATO 2.3.78	TR. N. 50
77532-F1	