

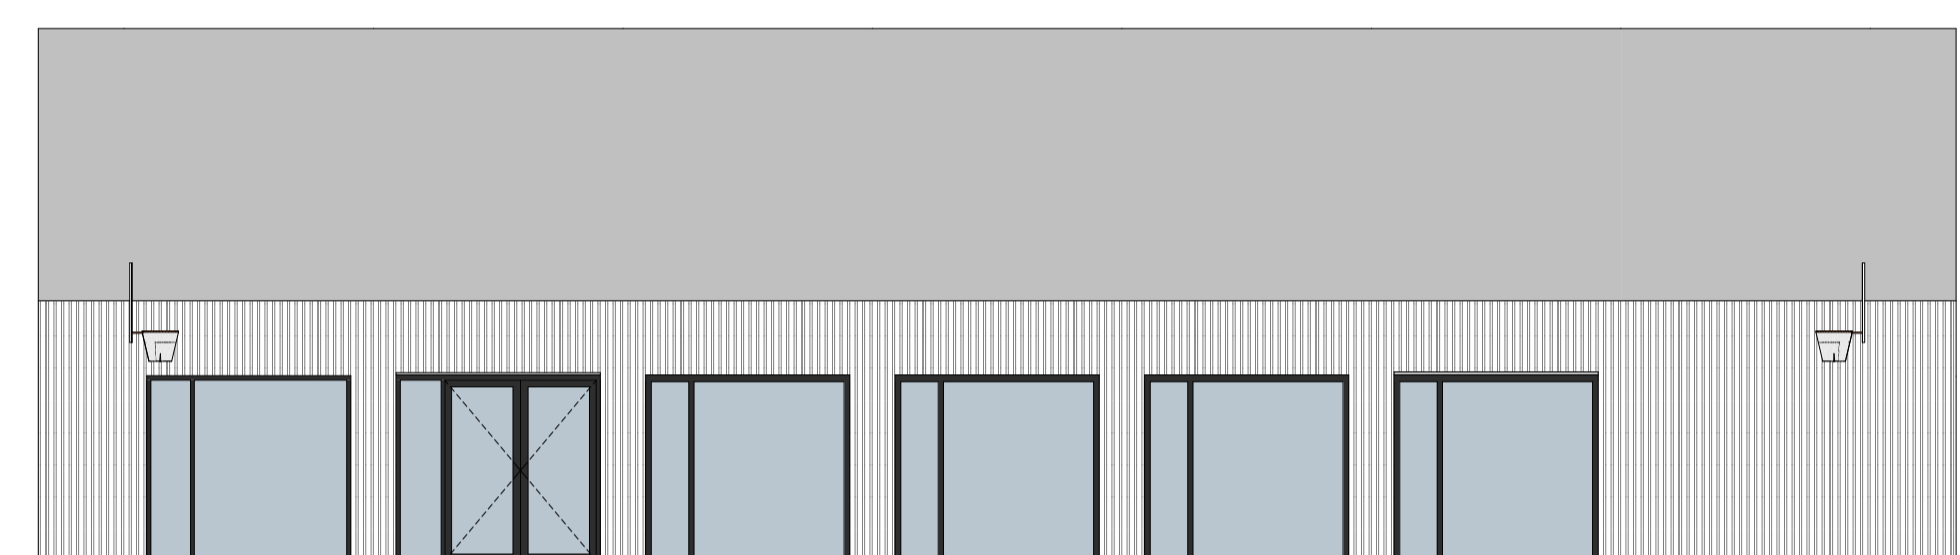



02

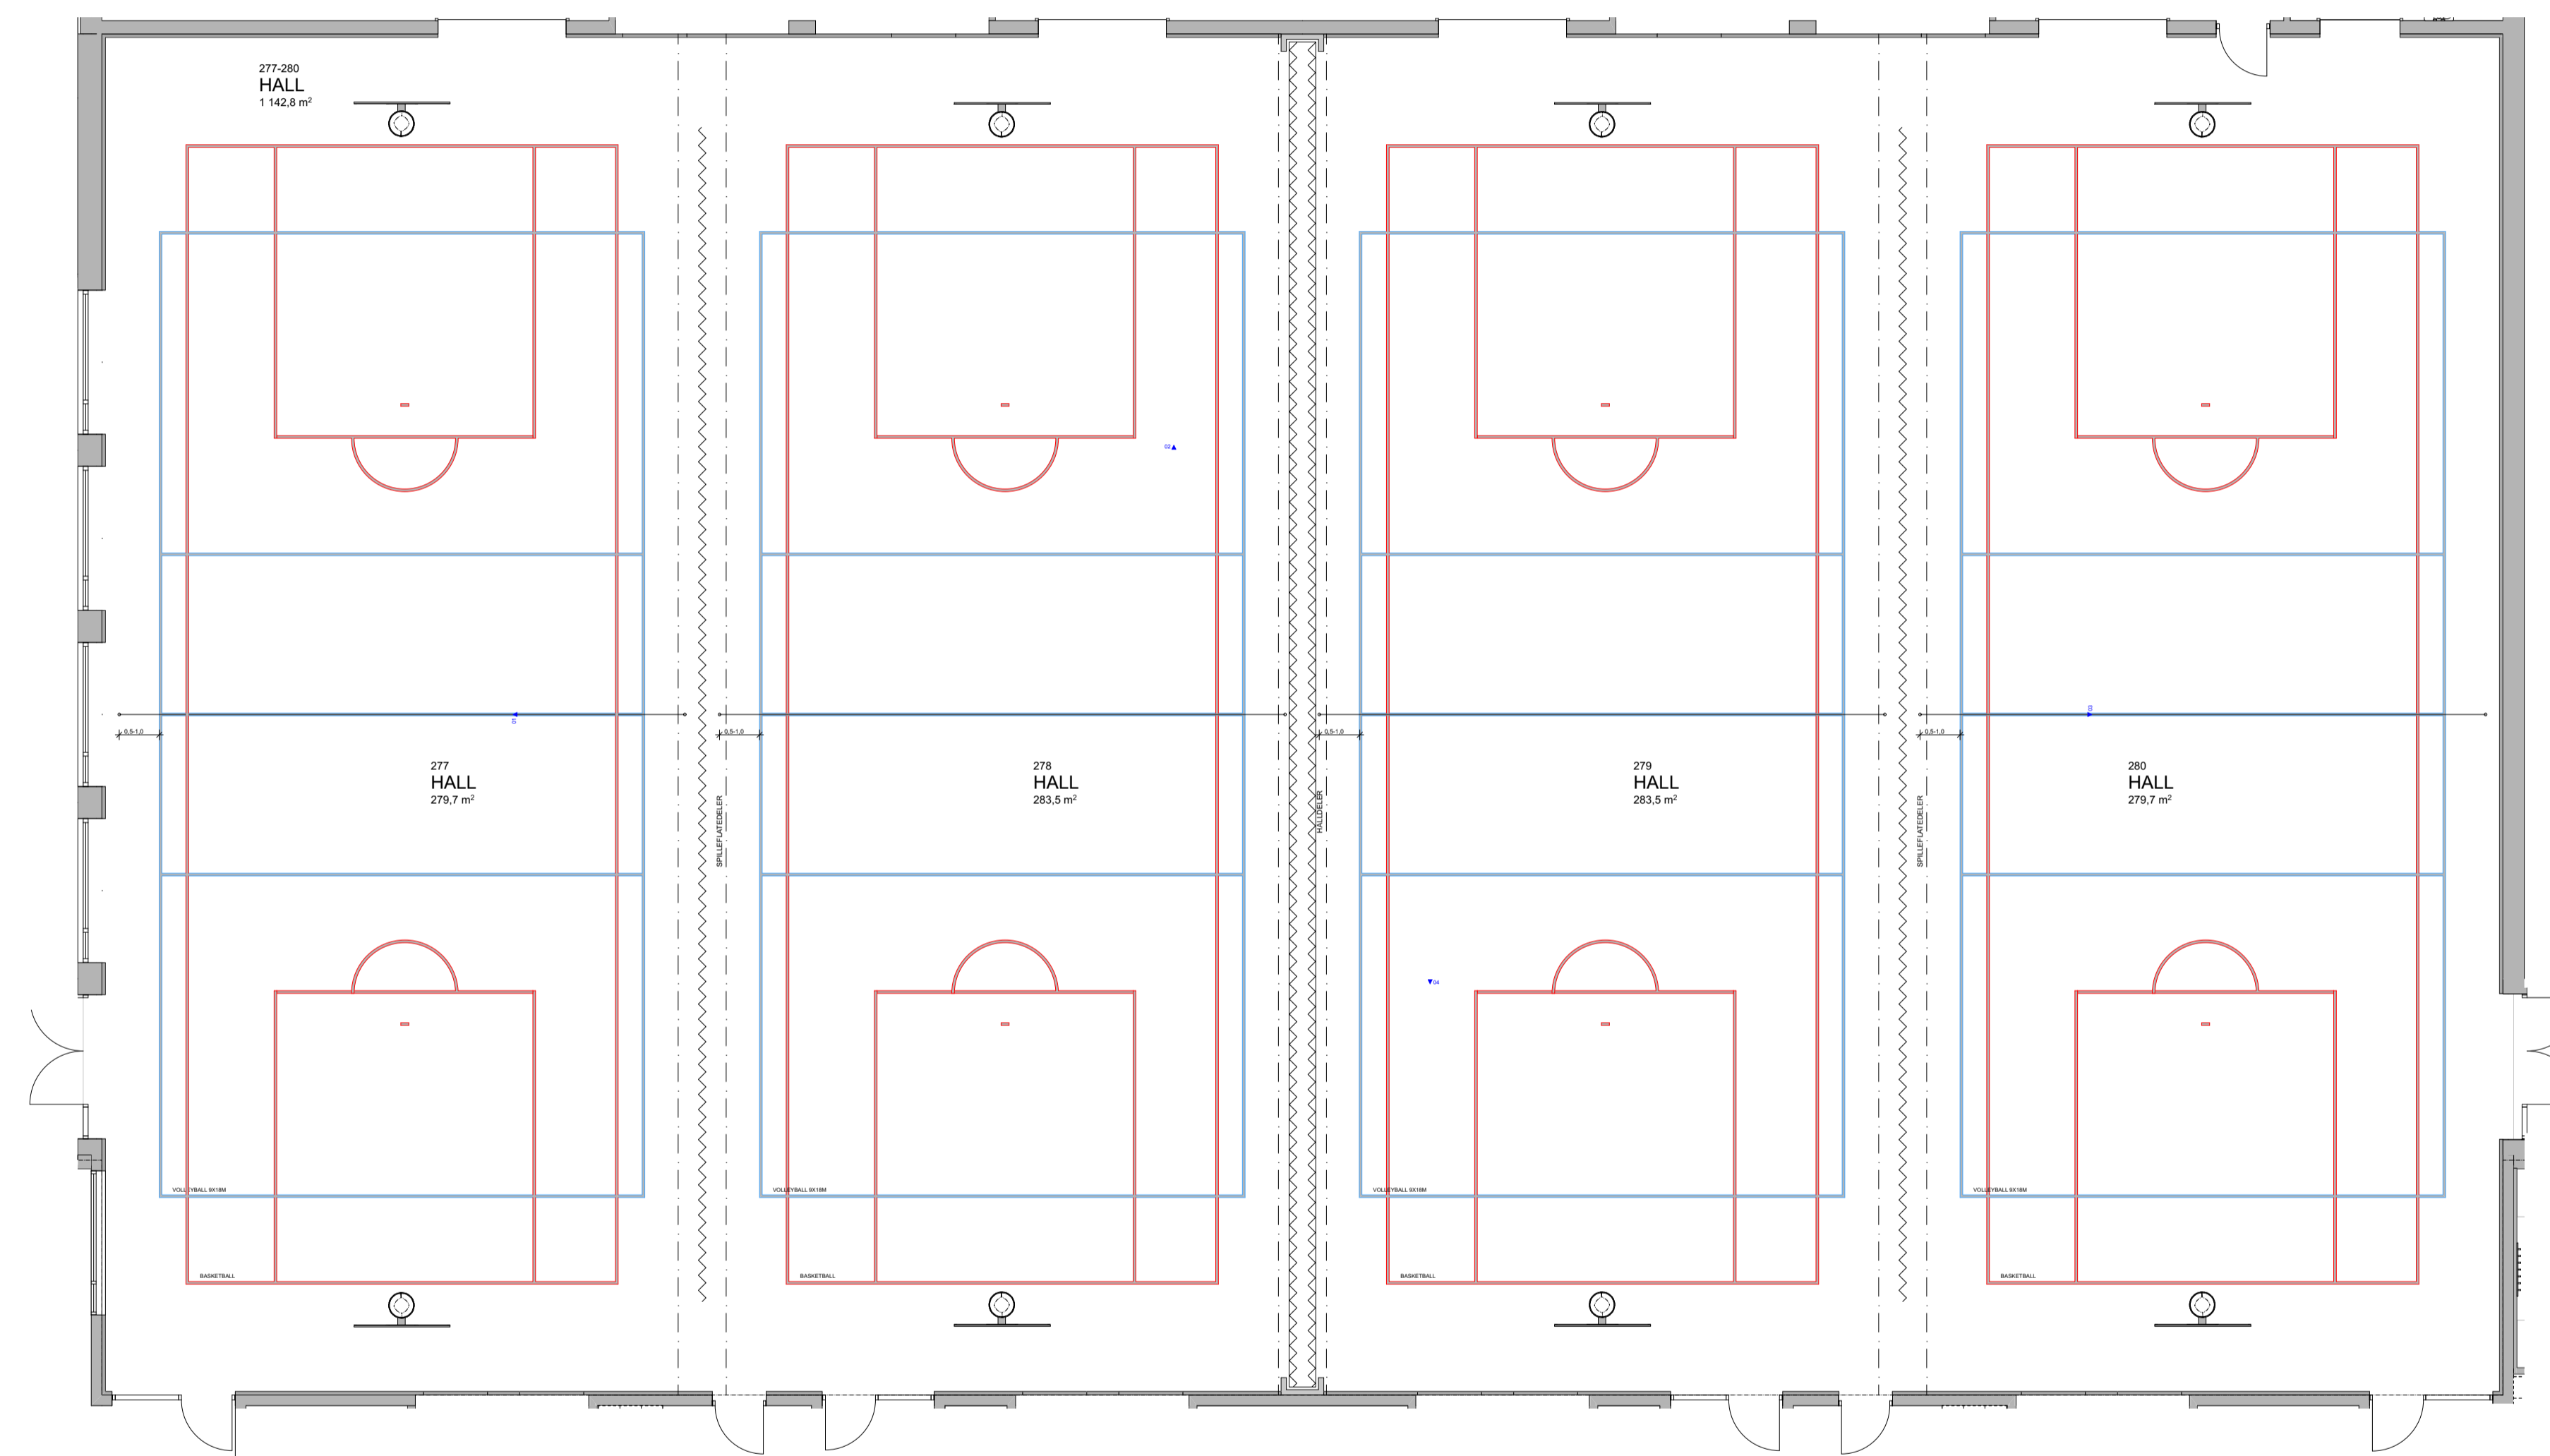

01

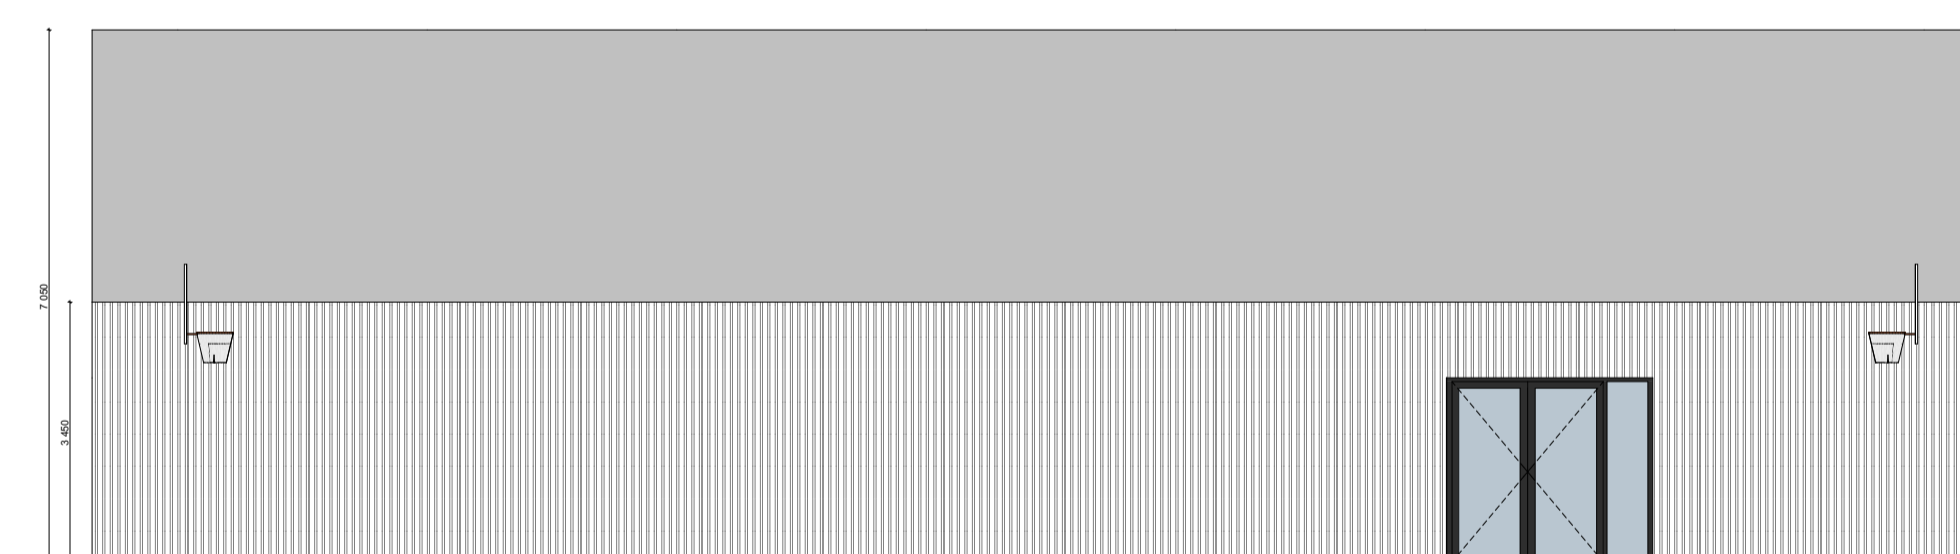

03

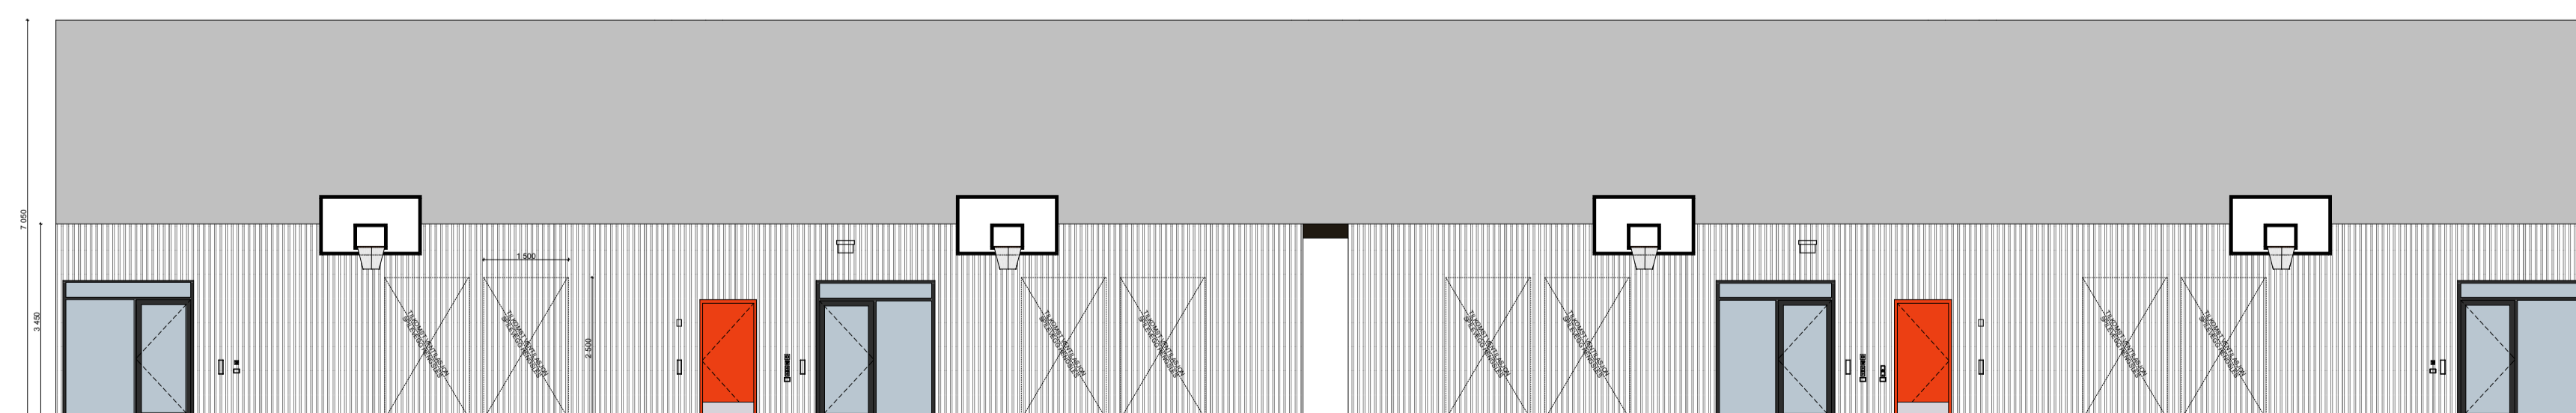


04

UTSTYRSLEVERANSE TRENINGSHALL

1. 8 stk vegghegte basketkurver
2. 1 stk tung skillevegg - banedeler
3. 2 stk lette skillevegger - spillfledeler
4. Baneinndeling:
 - 4 stk. basketballbaner
 - 4 stk. volleyballbaner
 - 8 stk. badmintonbaner
5. 8 stk hull for hylser til volleyballnett

Tegningsnr.: **A.450-41** Rev./sjon nr.: **00**
 Type tegning: **Oppriss Treningshall 277 - 280**

Lokalisering:

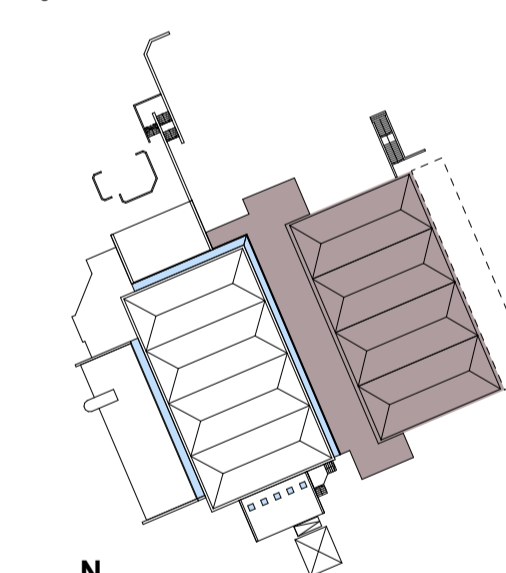

00	ANBUD	07.12.2018	GCS	JSB
Rev.	Beskrivelse	Dato	Sign	Godek

Arkitekt



Vikanes Bungum Arkitektur AS, Pb. 358 | Strandgaten 202 | N-5301 Heggelund 1
 Tel. +47 52 70 26 00 | post@vikanesbungum.no | www.vikanesbungum.no

Rogaland Fylkeskommune

Vardafjell Idrettshall, utvidelse

Tegning
 Oppriss Treningshall 277 - 280

Prosjekt nr.: 1731	Tegningsnr.: A.450-41	Sign. gcs	Dato: 28.08.2018
Målestokk: 1:100	Fase: ANBUD	Rev./sjon nr.:	00