



Fasade Sar. 1-100

Fasade Nord. 1-100

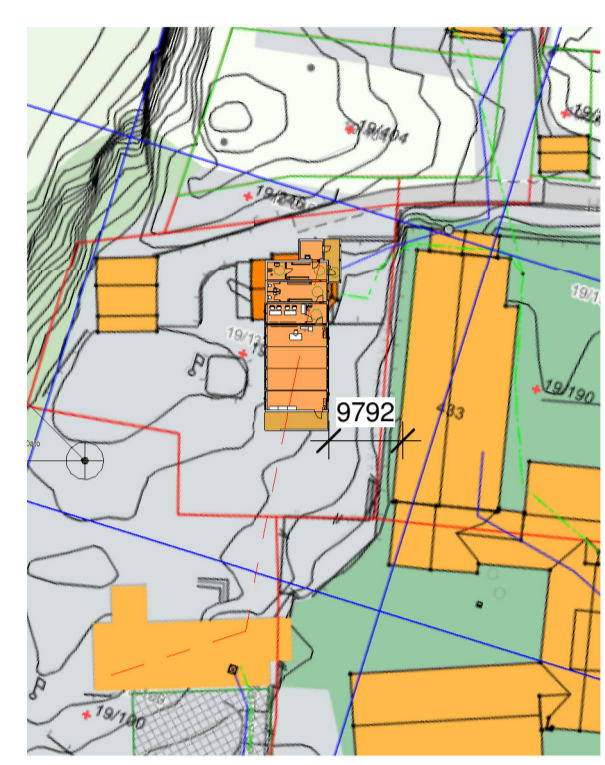


Situasjonsplan
1:1000

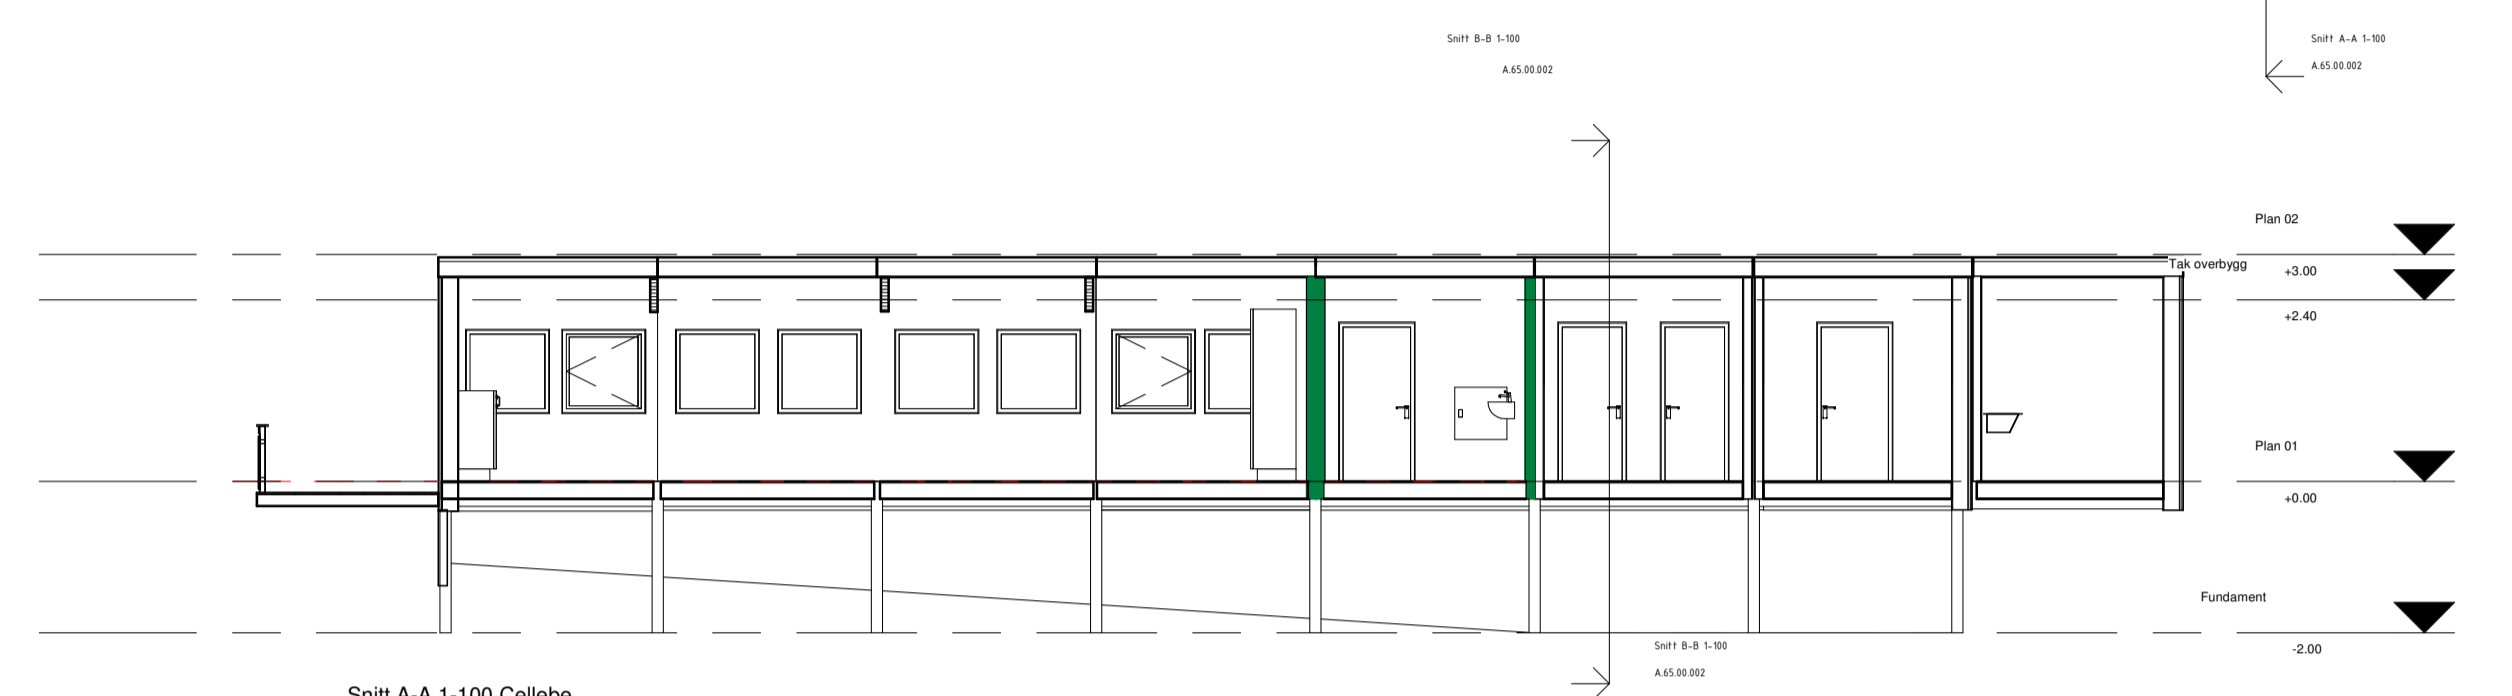


Snitt A-A 1-100 Cellebe..
1:100




Fasade Vest. 1-100
1:100

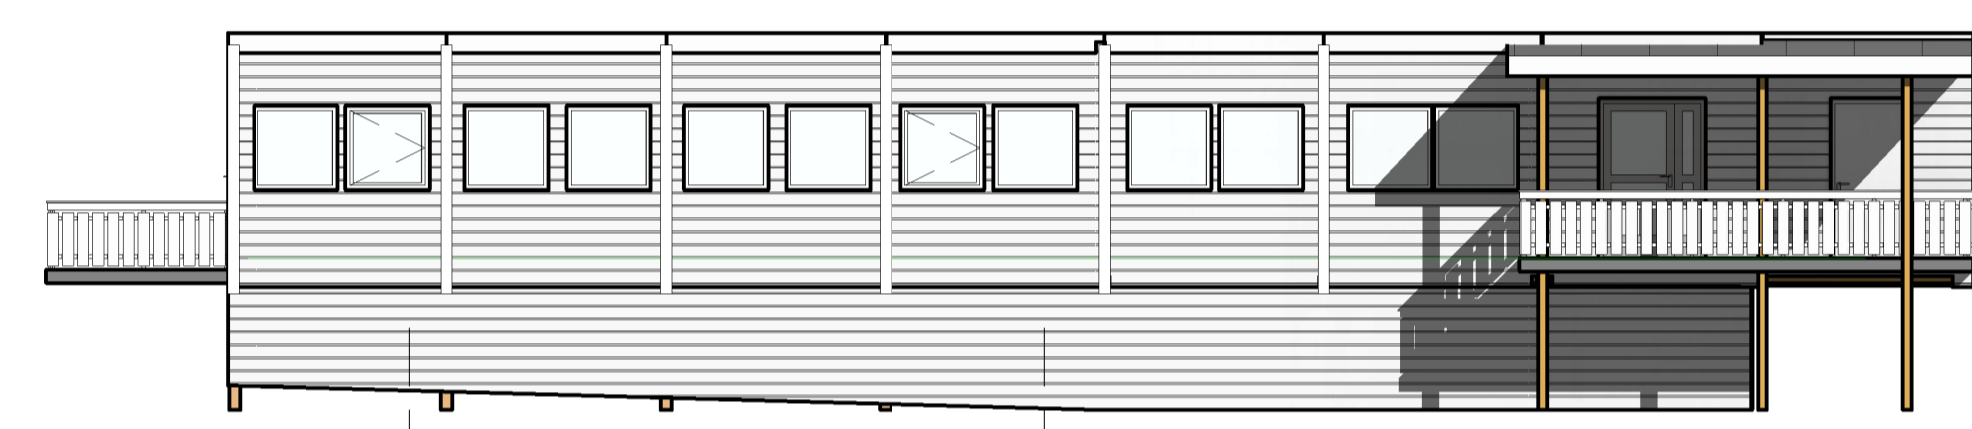


Fasade Øst. 1-100
1:100

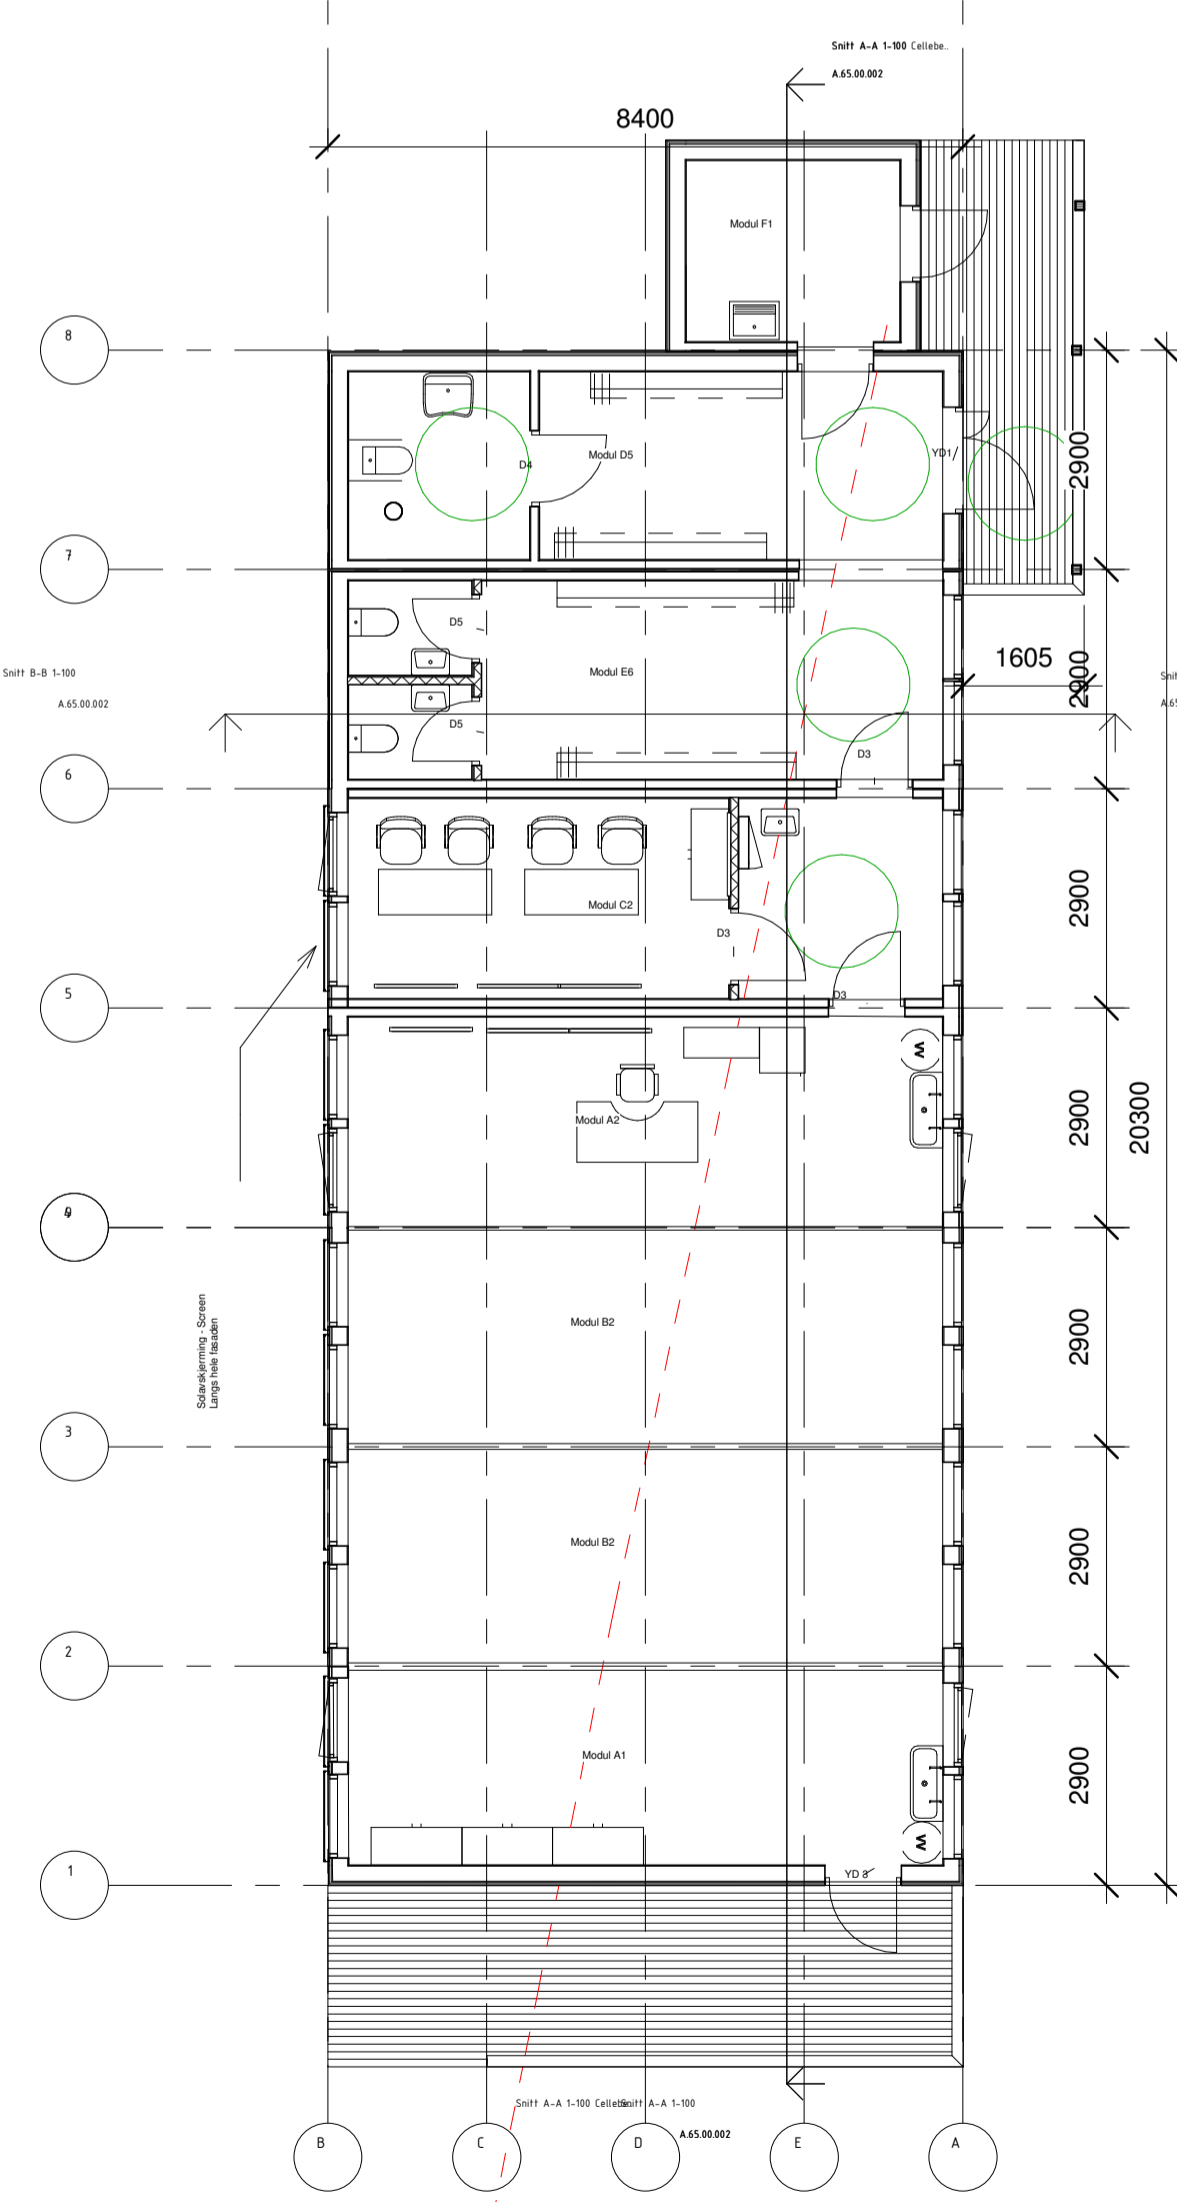


Plan 01 Tilbud 1-100
1:100

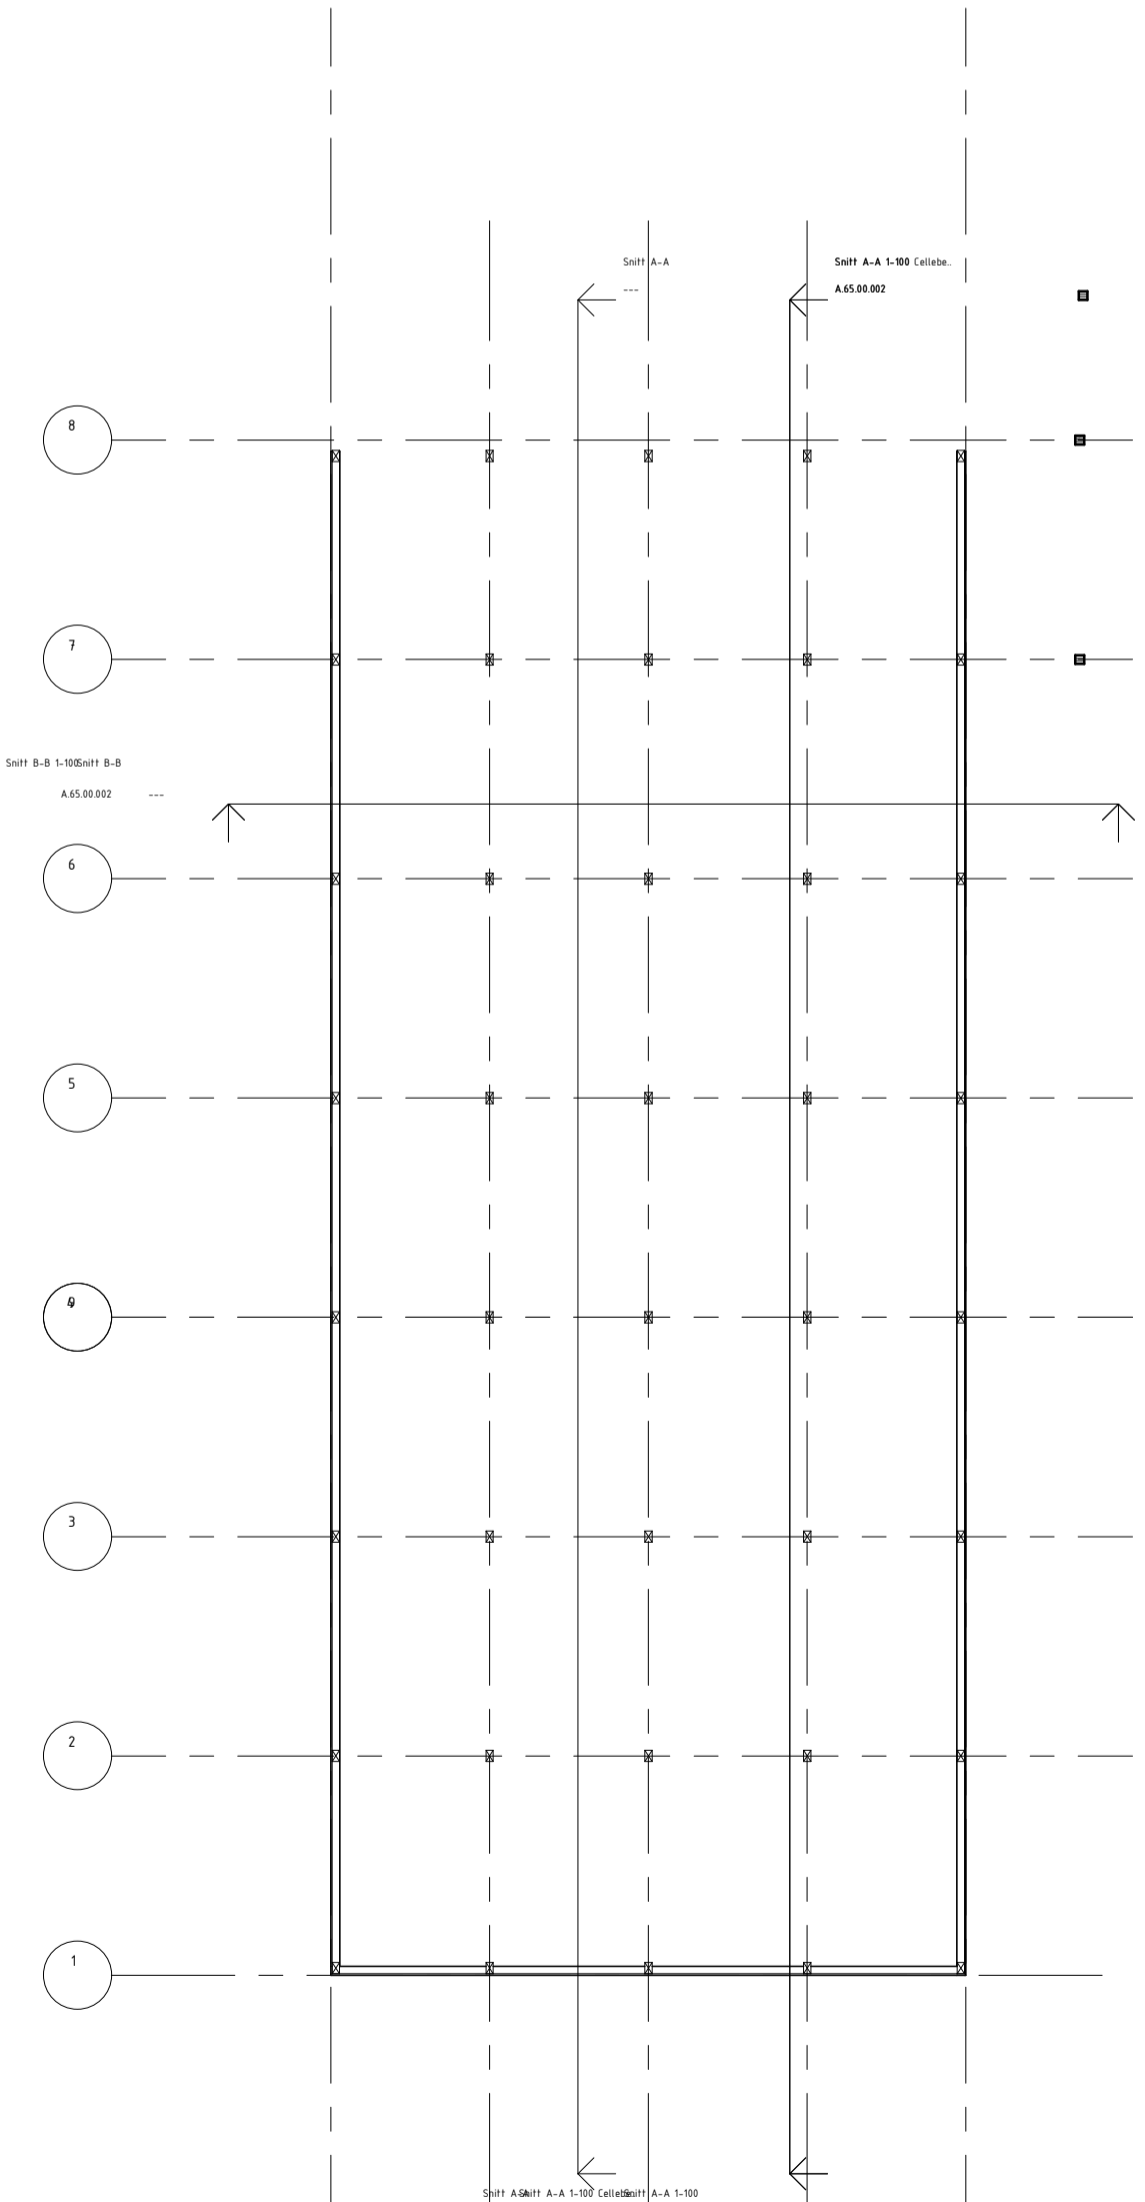

Fundament 1-100
1:100

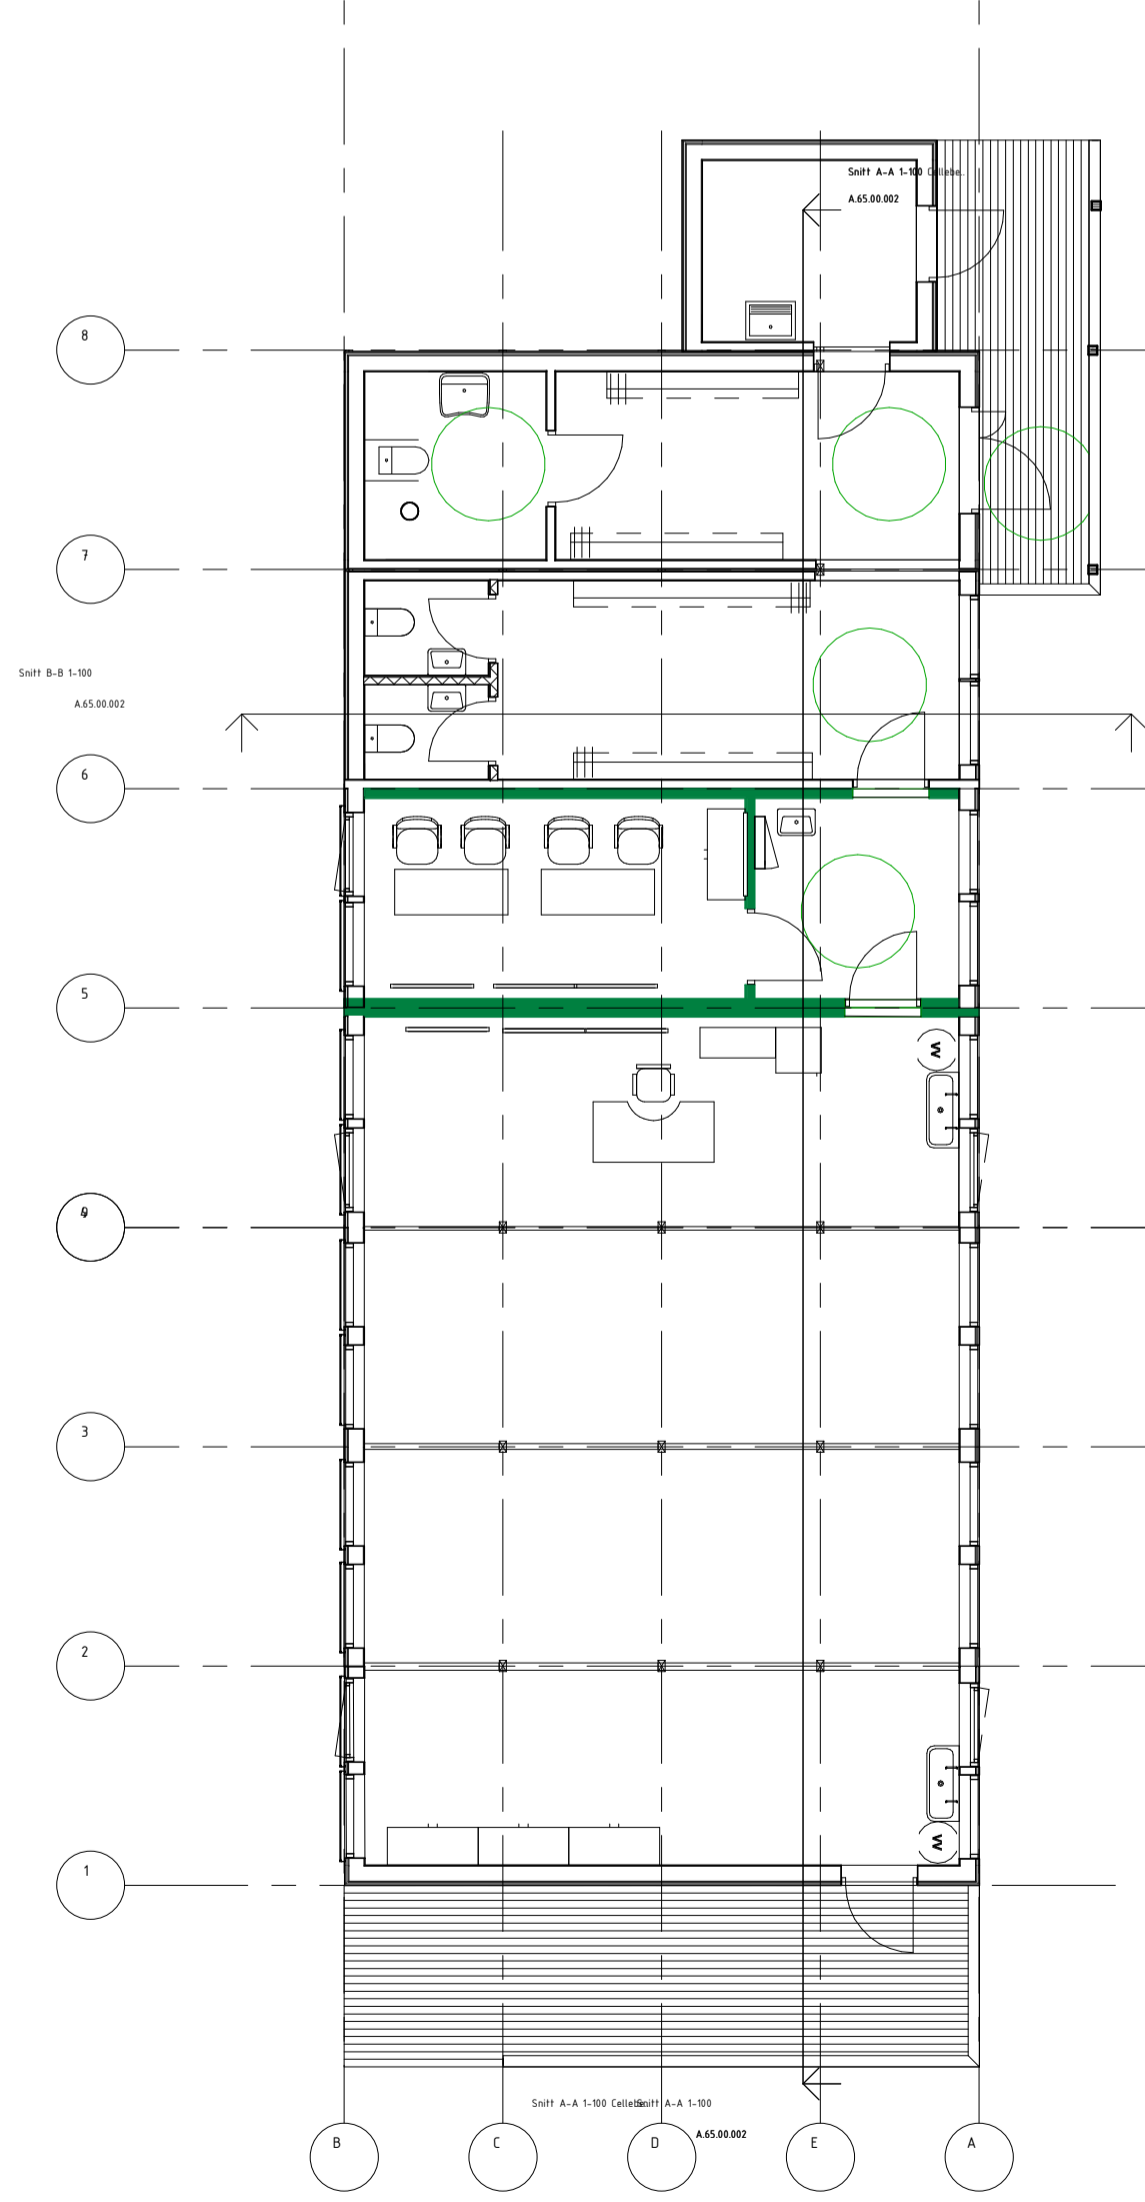

Plan 01 Cellebegrensning 1-100
1:100

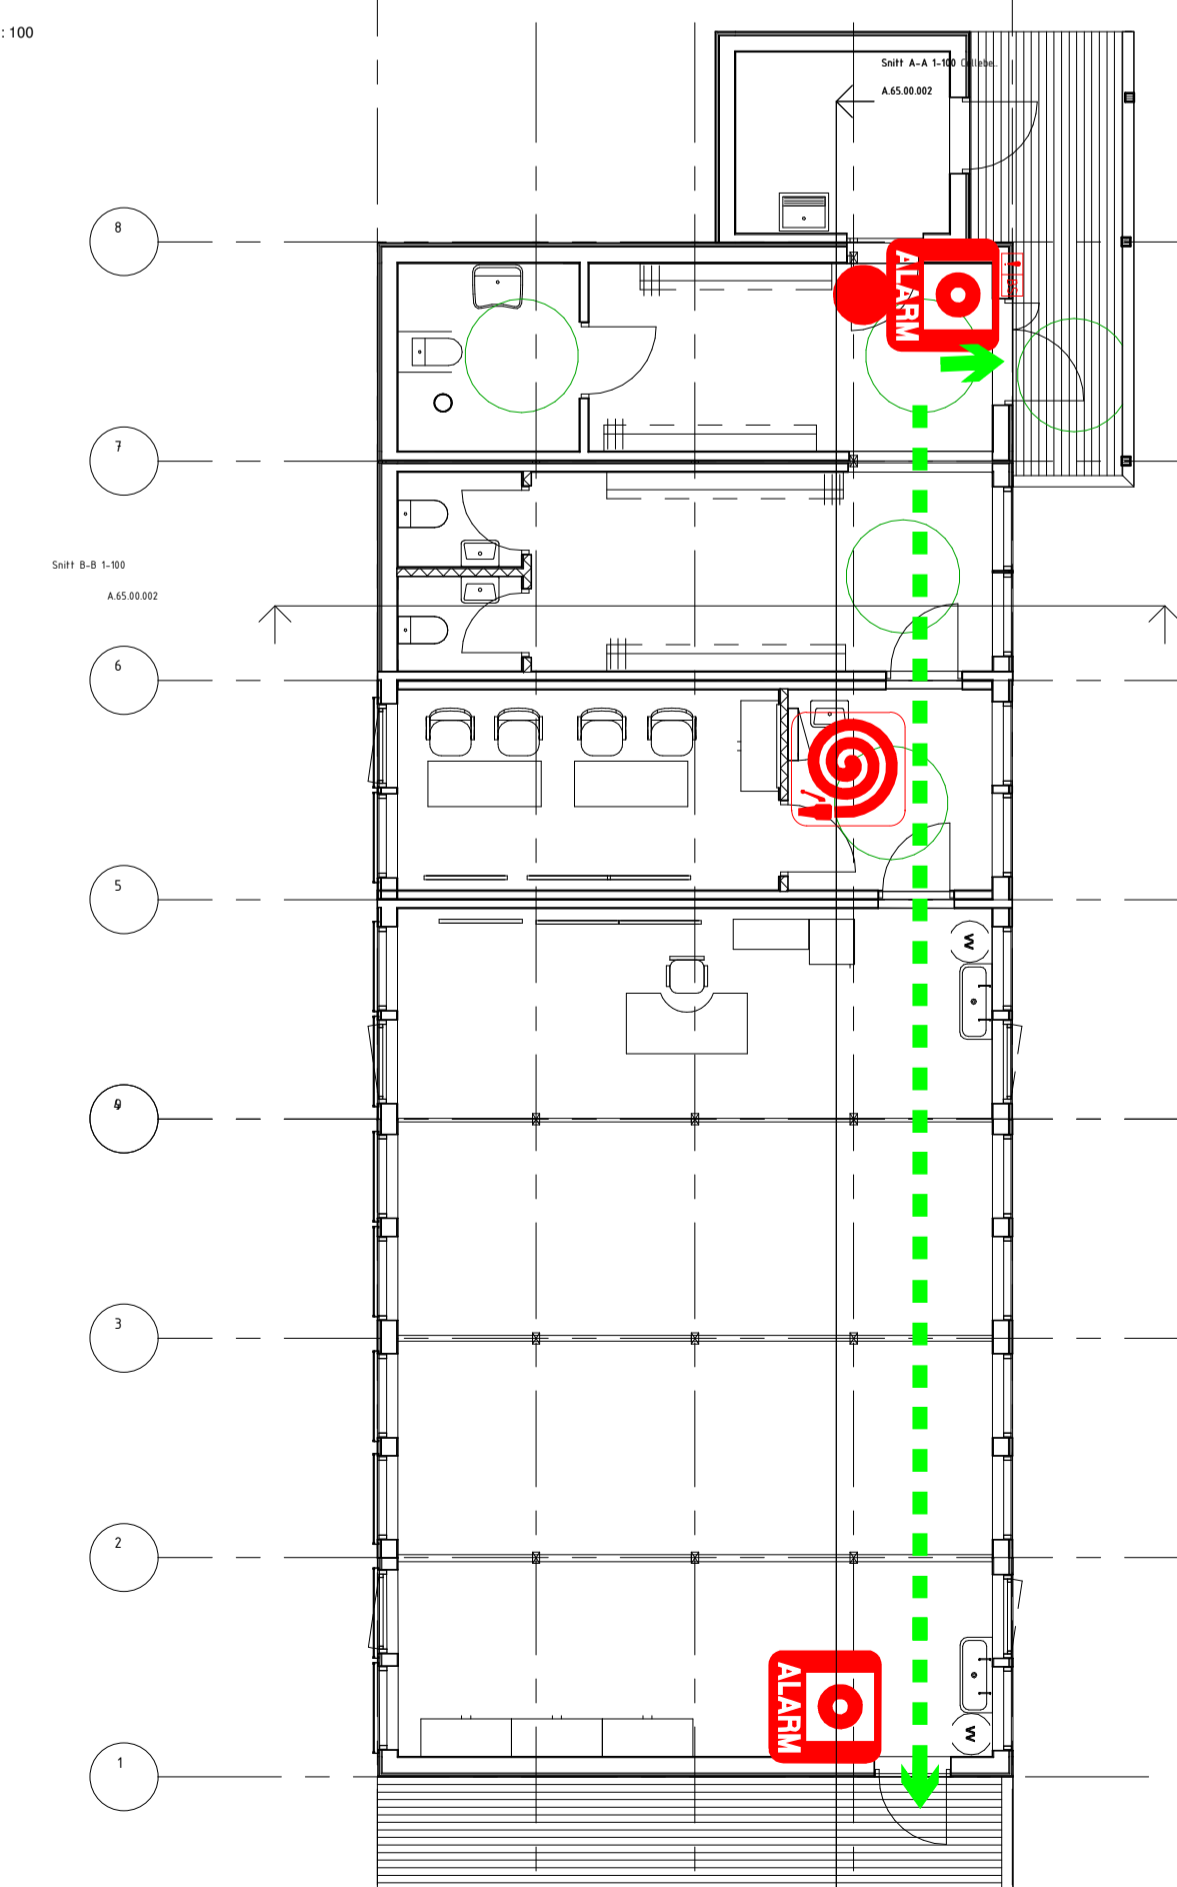

Plan 01 R-plan - Tilbud
1:100

Rev	Dato	Tekst	Tegn	Kontroll

1:100 A.65.00.002

ASK OY Askøy kommune
WOLMÆNE

Askøy Kommune

4188 Harey skole - Modulbygg 2019

Kontrollering

Tilbudstepping

01/17/19	800	Cherise	4188
1:100	A.65.00.002		