




rom 206
1500x2100
35 dB
Antall 1

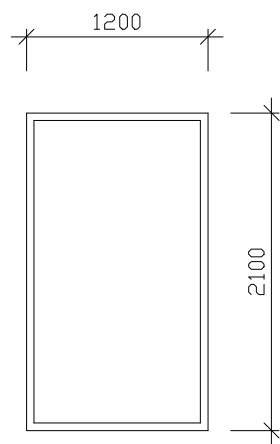


rom 207
1200x2100
35 dB
Antall 1

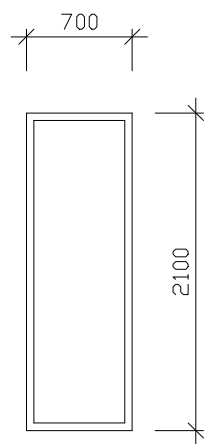


rom 208
700x2100
35 dB
Antall 1

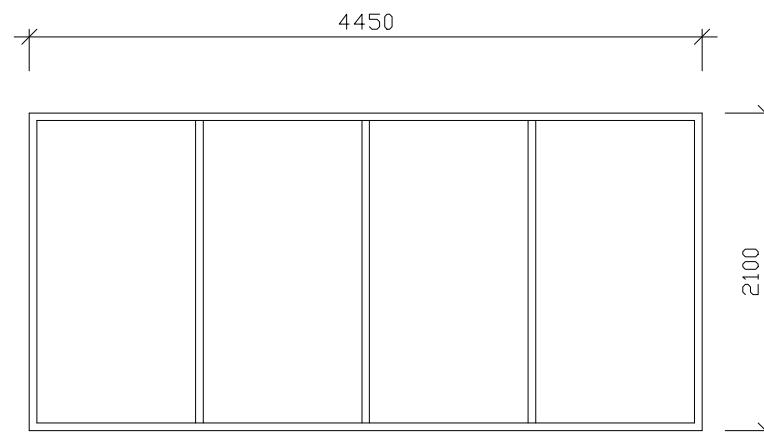


rom 209
4.450x2100
35 dB
Antall 1

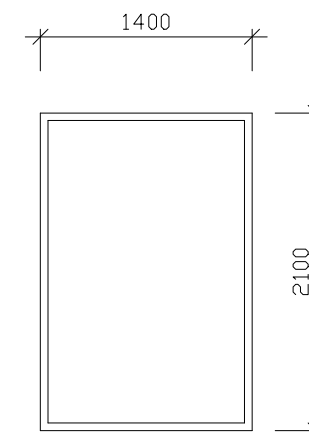


rom 213
1400x2100
35 dB
Antall 1

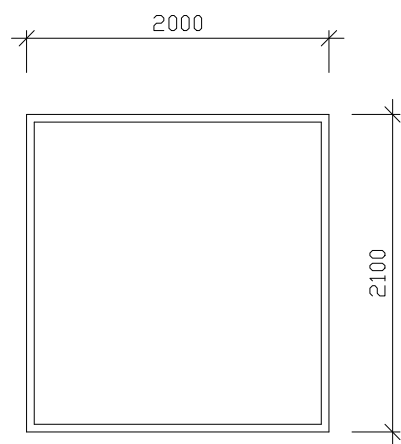


rom 214
2000x2100
35 dB
Antall 1

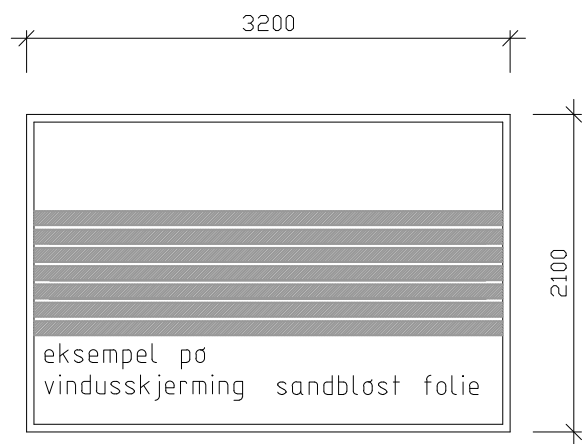


rom 214
3200x2100
35 dB
Antall 1

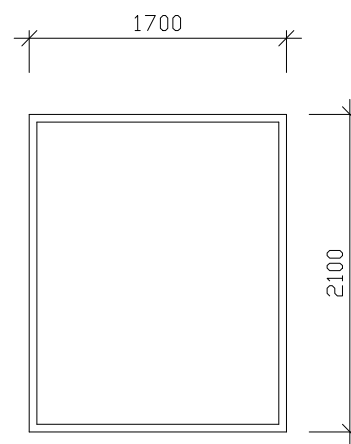


rom 231
1700x2100
35 dB
Antall 1

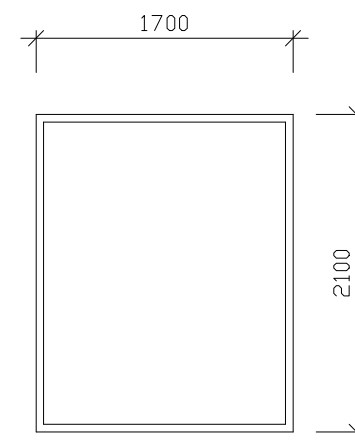

rom 232
2000x2100
35 dB
Antall 1

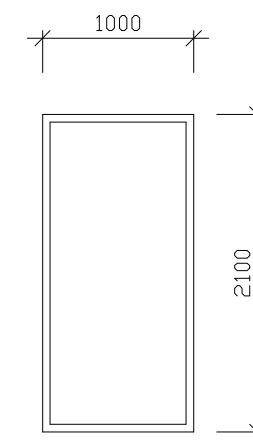

rom 233
1000x2100
35 dB
Antall 1

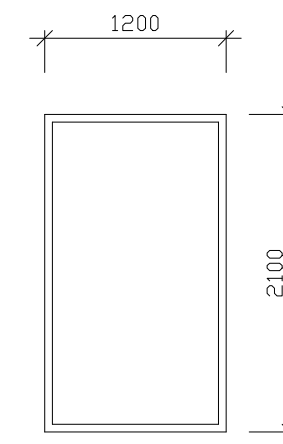

rom 234
1200x2100
35 dB
Antall 1

VINDUER I INNERVEGG
TREVINDU LAMINERT\STØSIKKERT GLASS.
MALES

TOTALENTREPRISE - 08 03 2019

NORD-FRON KOMMUNE				SAK NR. : 593.4	TEGN. NR. : arkSK-03
TEGNING Plan 2					
Ombygging for NAV					
SKJEMA VINDUER I INNERVEGG					
TEGN. AV	DOF	DATO	06 03 2019		
MÅL	1 : 50	ANSV.	DOF		
POSTADRESSE FABERGATA 131, 2615 LILLEHAMMER					
TELEFON : 61 25 47 00					
E-POST : post@atelier4.no					
DATAPRODUSERT TEGNING : ADT					
				SIVILARKITEKTER	
				MNAL - NPA	