
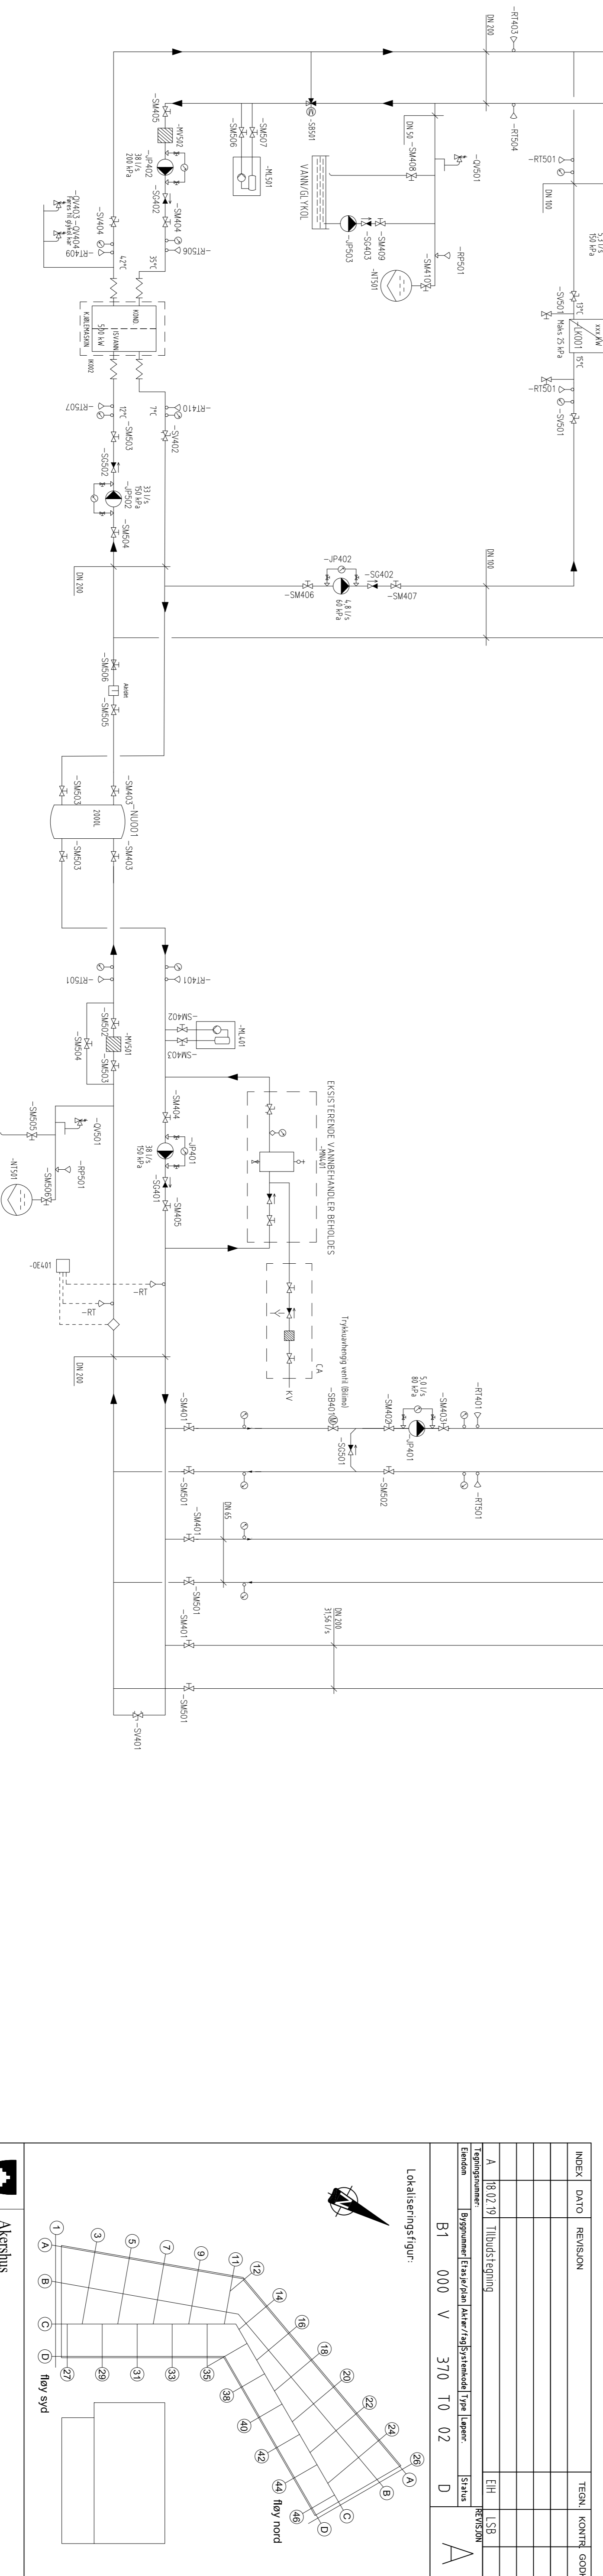


X= Demonteres og fjernes.

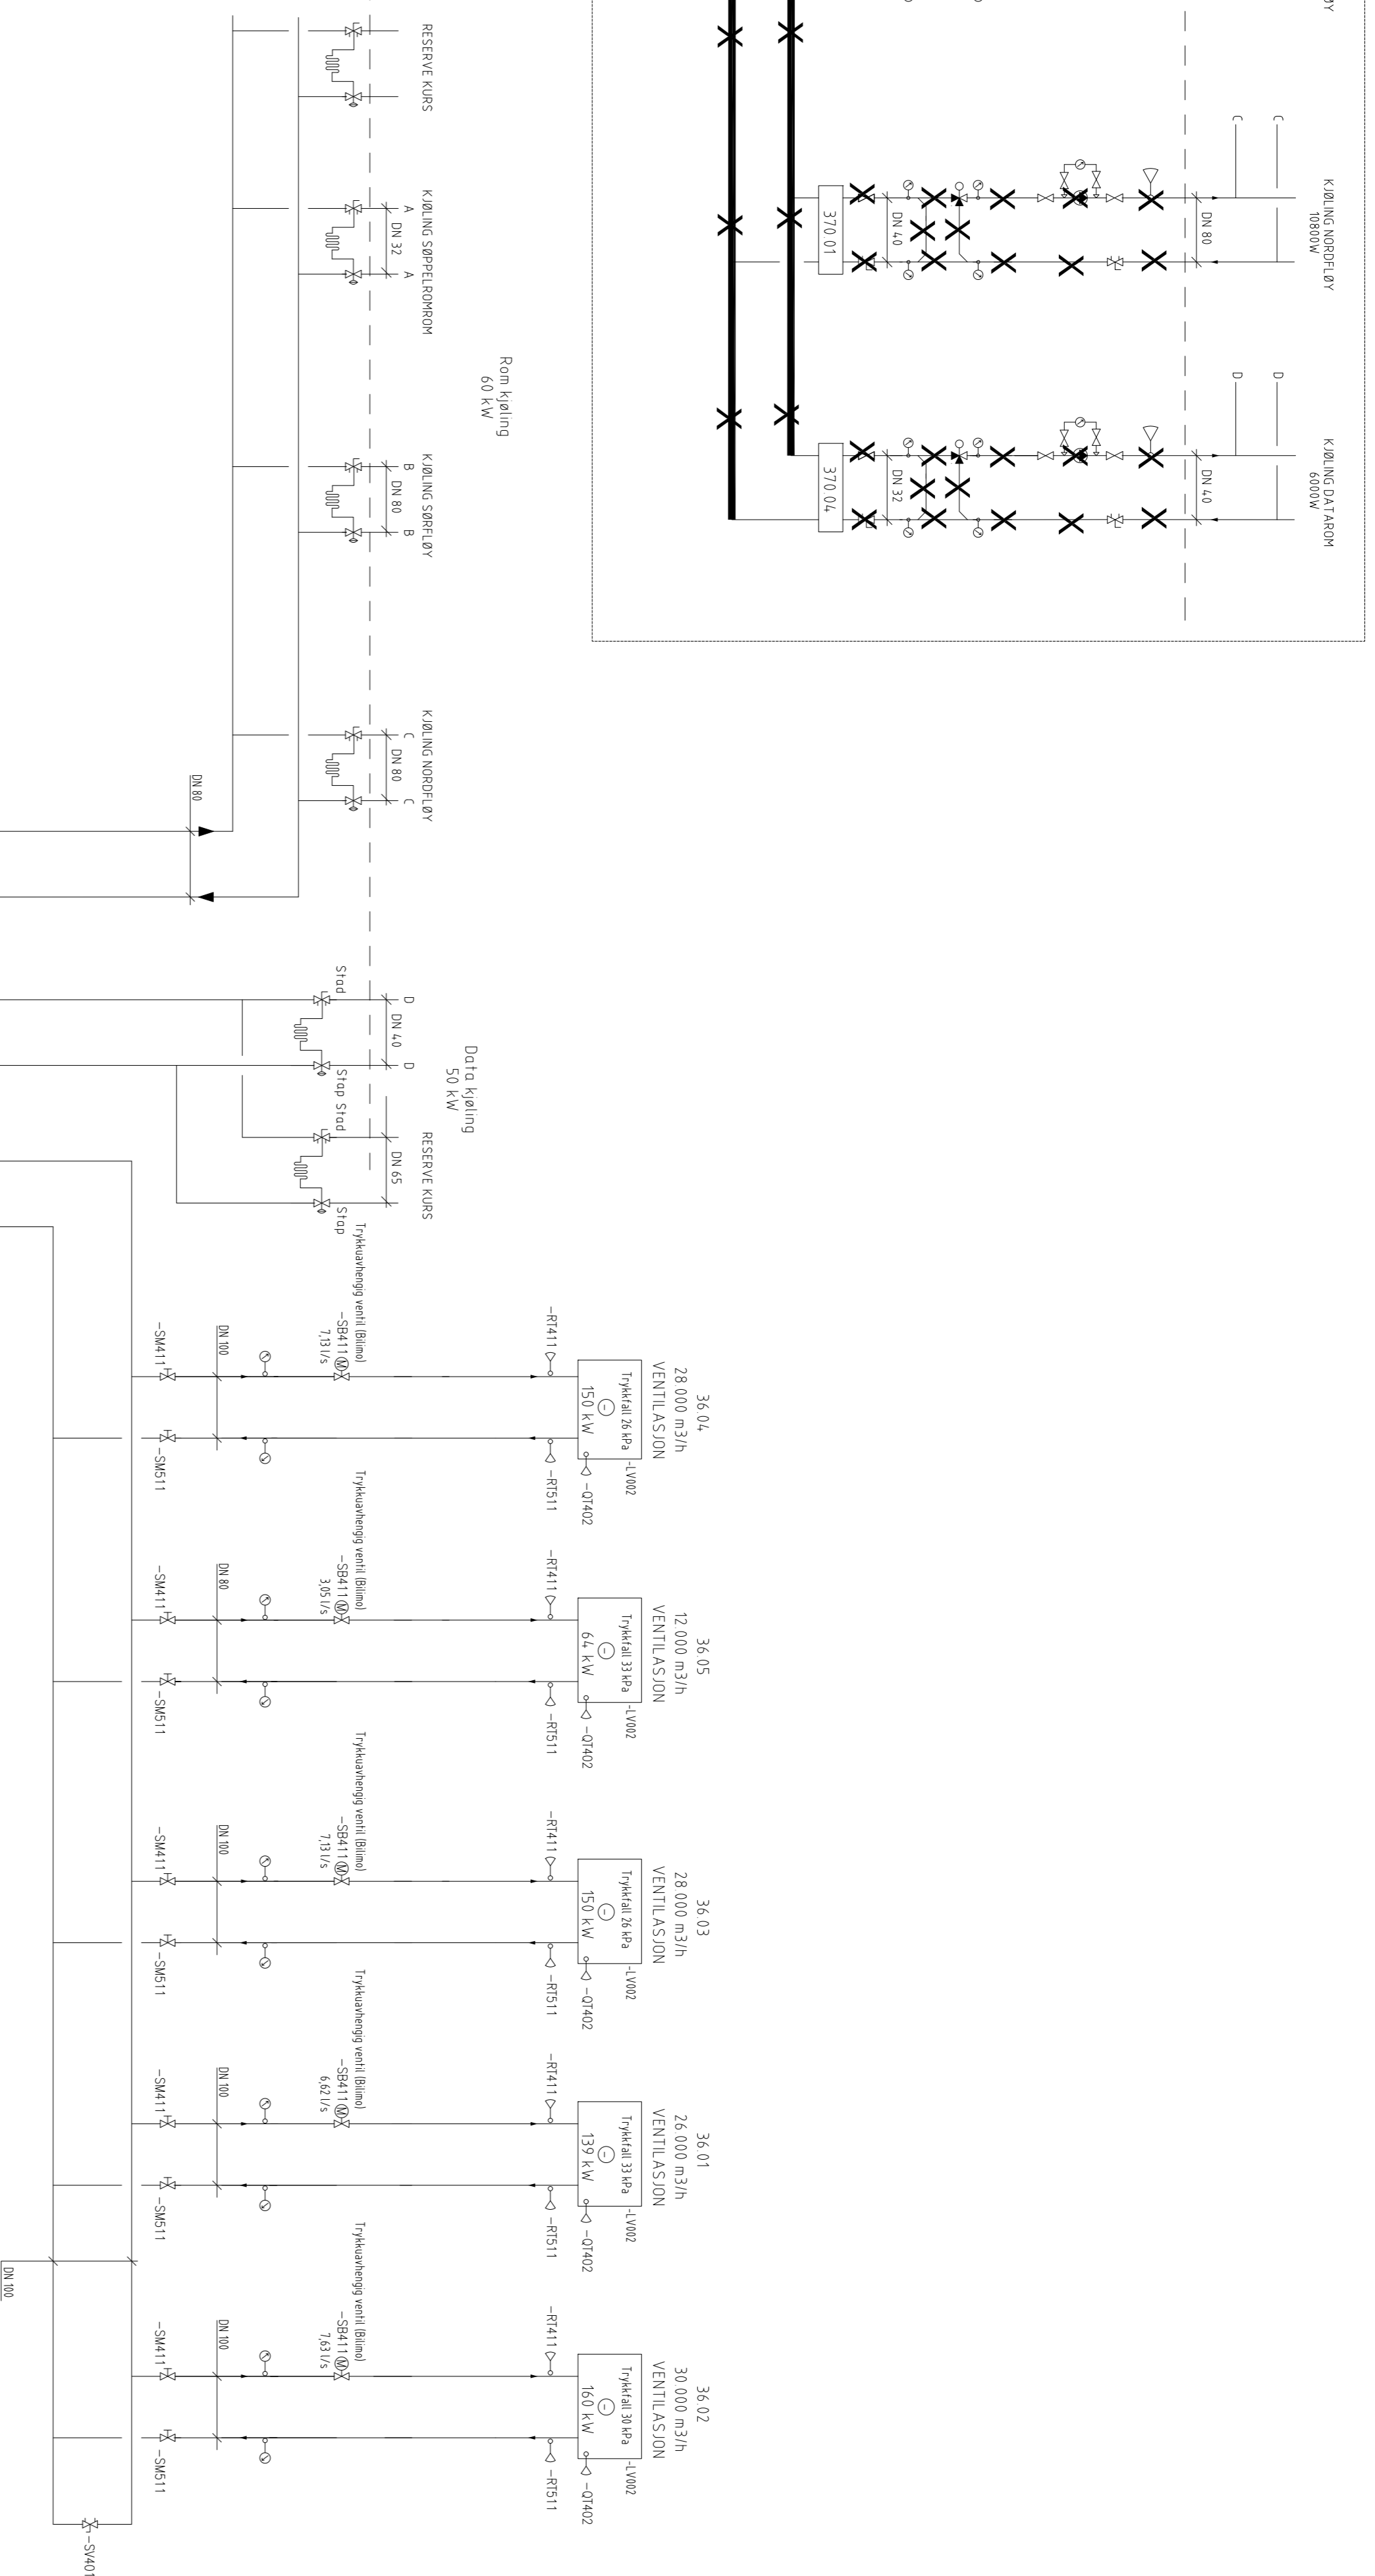

SYMBOLLISTE SKEMA RØR

MÆRKNING	SYMBOL	TYPE
4000X	[Symbol]	4000X
4000X	[Symbol]	4000X
4000X	[Symbol]	4000X
4000X	[Symbol]	4000X
4000X	[Symbol]	4000X
4000X	[Symbol]	4000X
4000X	[Symbol]	4000X
4000X	[Symbol]	4000X
4000X	[Symbol]	4000X

MÆRKNING	SYMBOL	TYPE
4000X	[Symbol]	4000X
4000X	[Symbol]	4000X
4000X	[Symbol]	4000X
4000X	[Symbol]	4000X
4000X	[Symbol]	4000X
4000X	[Symbol]	4000X
4000X	[Symbol]	4000X
4000X	[Symbol]	4000X
4000X	[Symbol]	4000X

Akershus fylkeskommune
Bygge- og eiendomsforvaltning

Tittel: **32500 MAILAND VGS**

Fyltsskema kjøling VVS-anlegg

Byggesaker/Etatsbilag: **AVM/Byggesaker** | Type: **Skisse** | Status: **A**

Dato: **18.02.19**

Tegningens forfatter: **EH** | Kontrollør: **LSB**

Dato: **18.02.19**

Kontrollør: **EH** | Status: **A**

