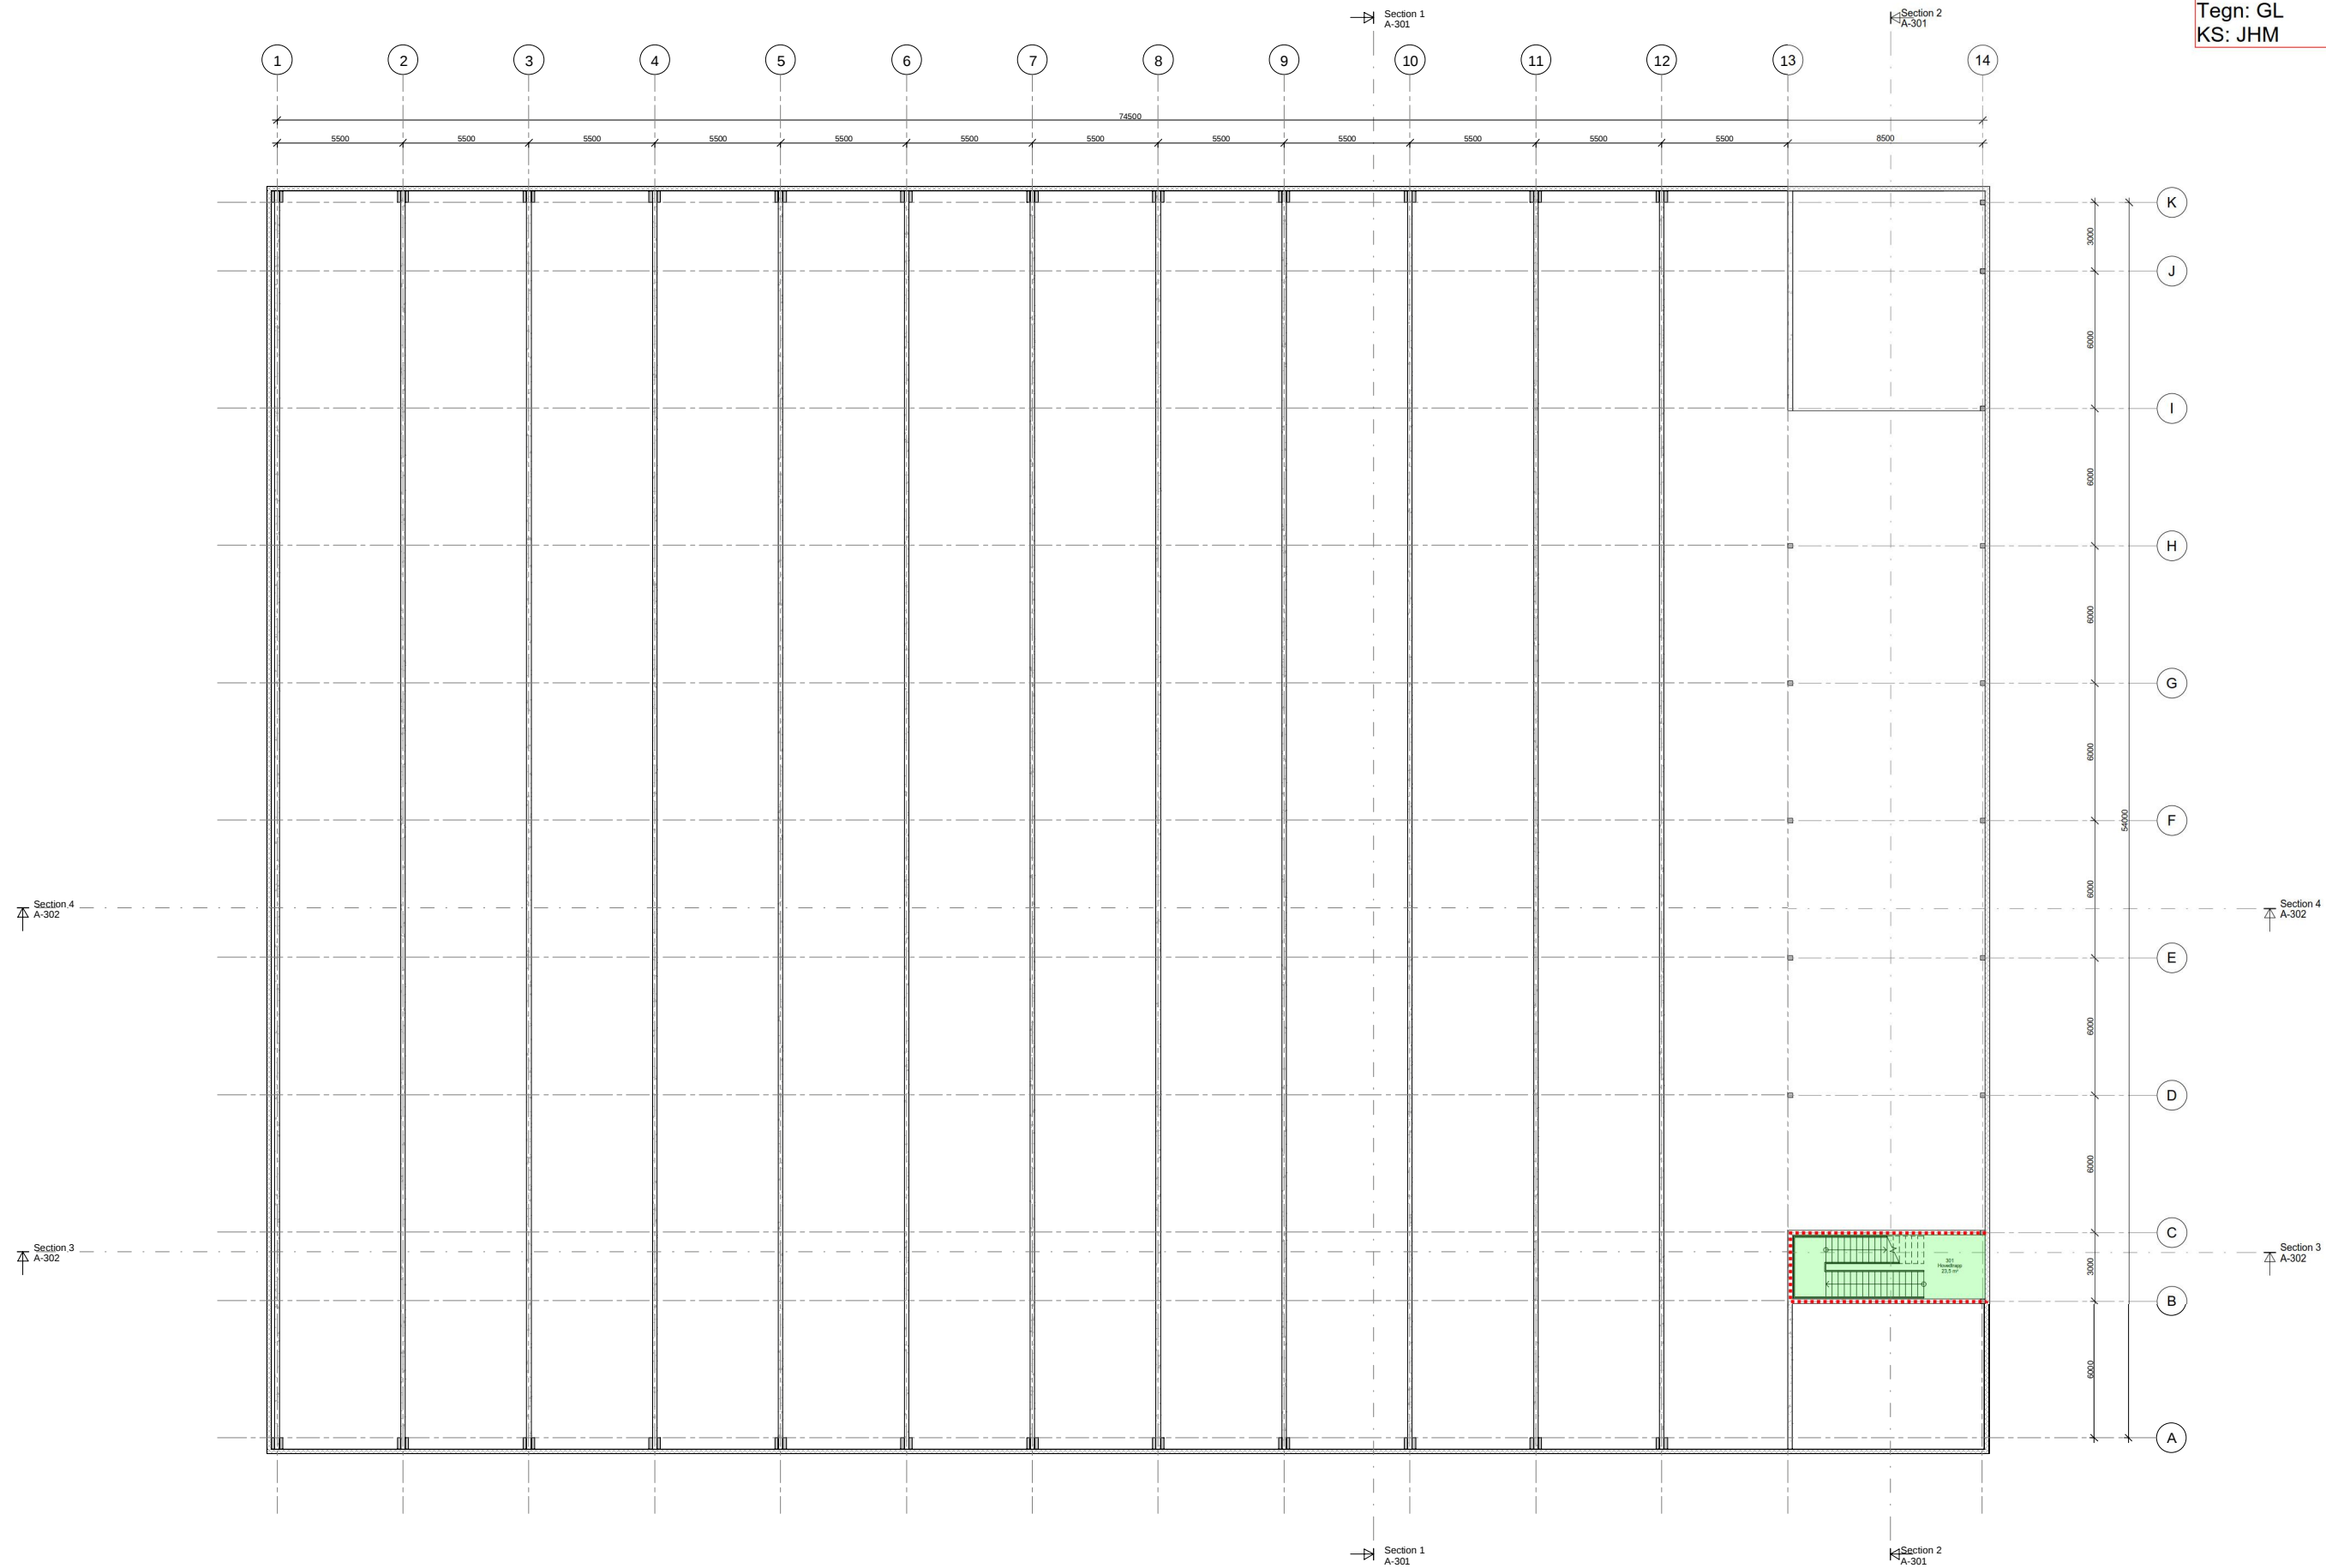


FB03000 - B-02
24.01.2019
Asplan Viak AS
Tegn: GL
KS: JHM

[illegible]