




Fasade nord

1:100

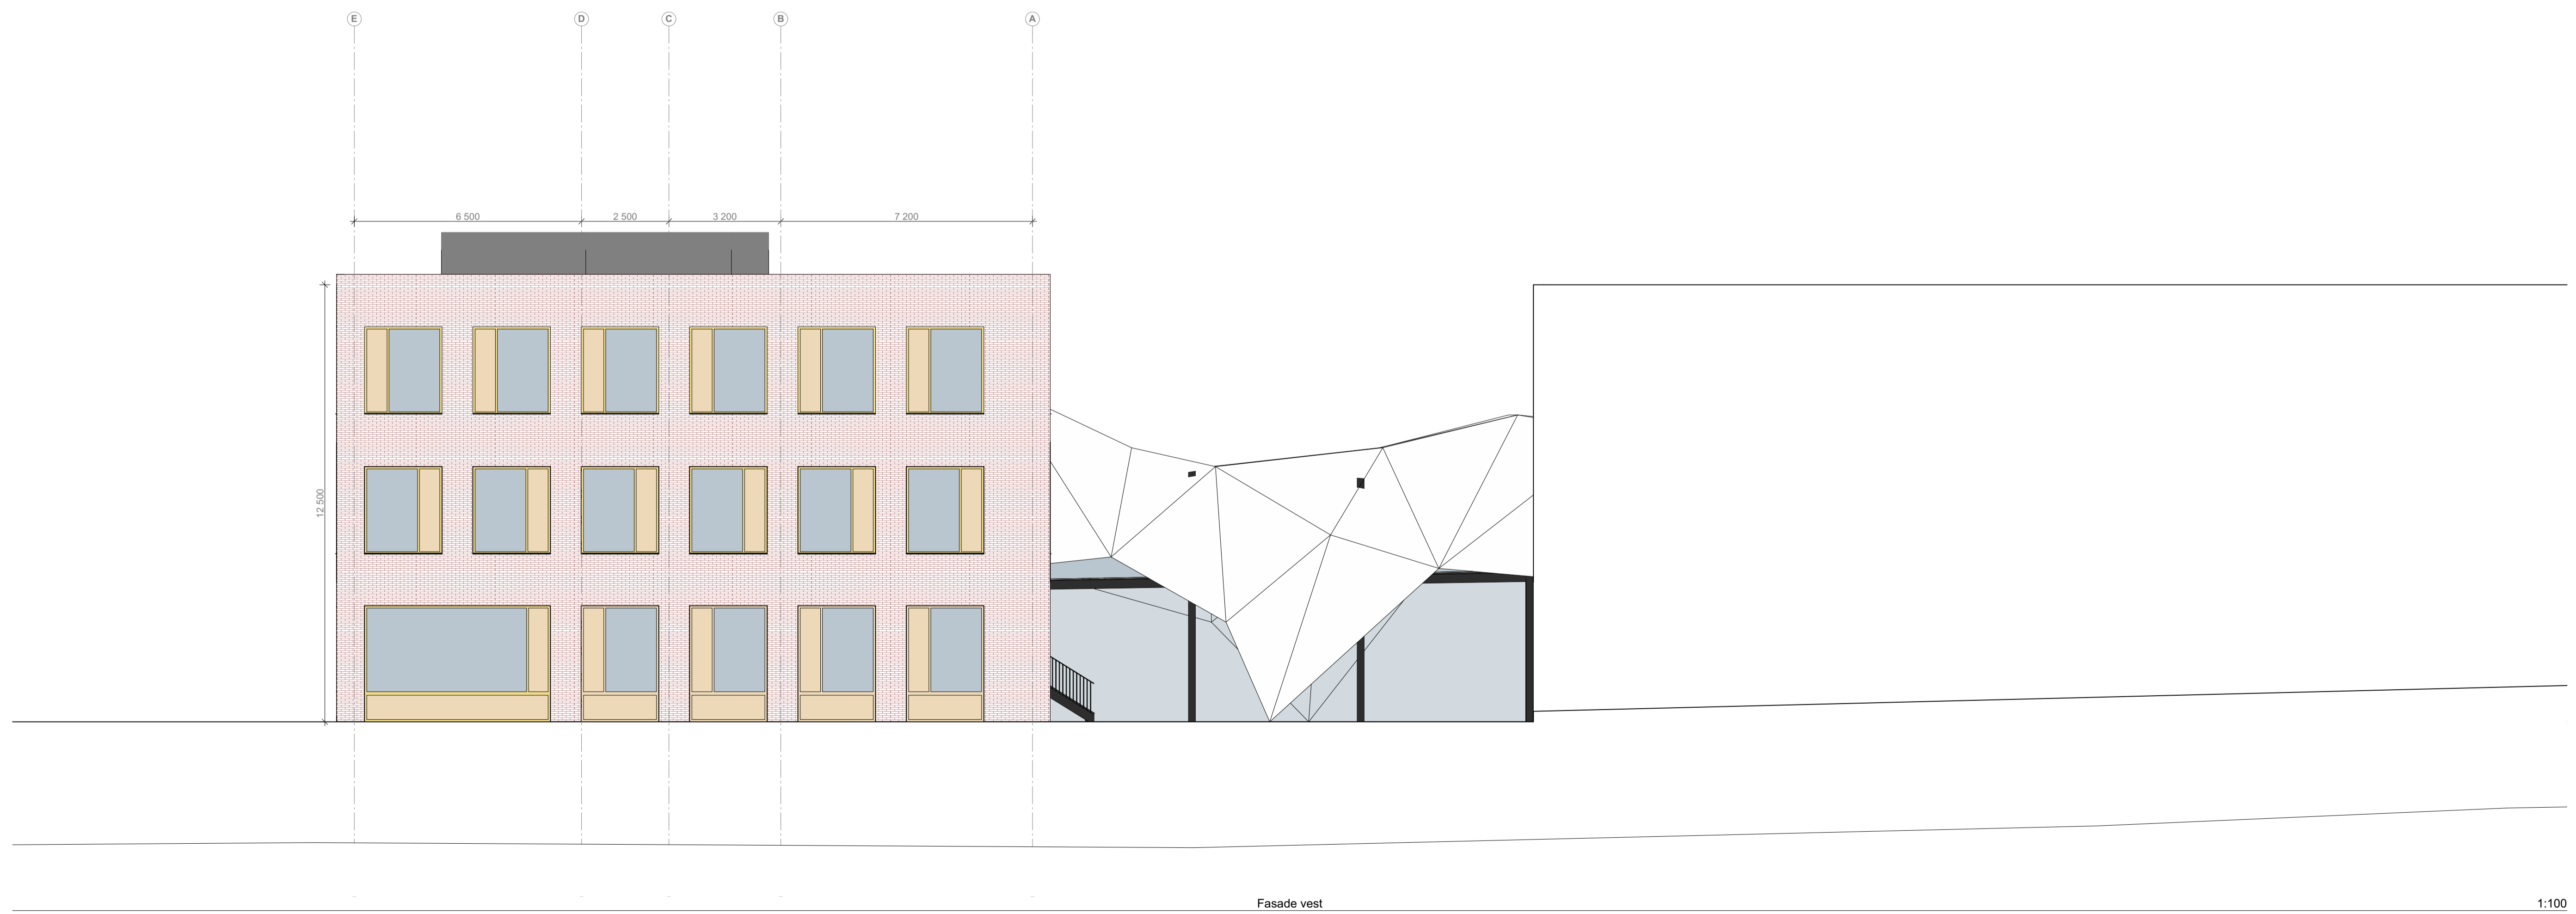

Fasade vest

1:100

