



114
Klasserom
60.5 m²

113
Klasserom
51.7 m²

112
Klasserom
60.4 m²

111
Klasserom
59.1 m²



107
Korridor
36.1 m²

106
Musikkrom
43.0 m²

108
Klasserom
35.7 m²

109
Klasserom
51.9 m²

110
Skolekjøkken
69.2 m²

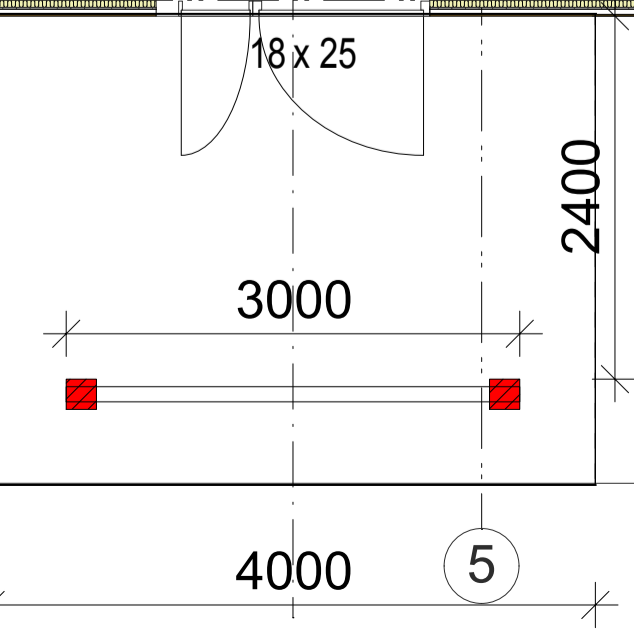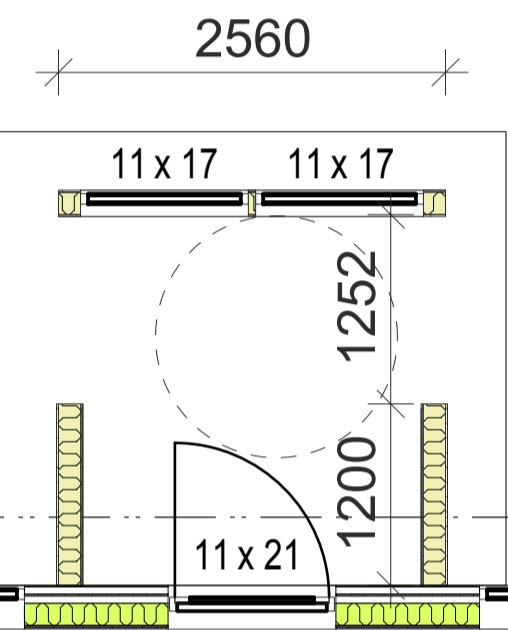

NB: Se tegning 015 for typebeskrivelse av vinduene.

A: Oppdatert	ØJ	14.02.2019
B: Oppdatert	ØJ	20.03.2019

Hadset Eiendom KF
Rehab Sandnes Skole
Sandnes
76 / 75
Gammel Del 1-50

1:100
ØJ
BS

11164 011 B