



Type V1

Trevindu m/alu-kledning
Standard Hvit farge, begge side
Topphengslet
M 11 x 14

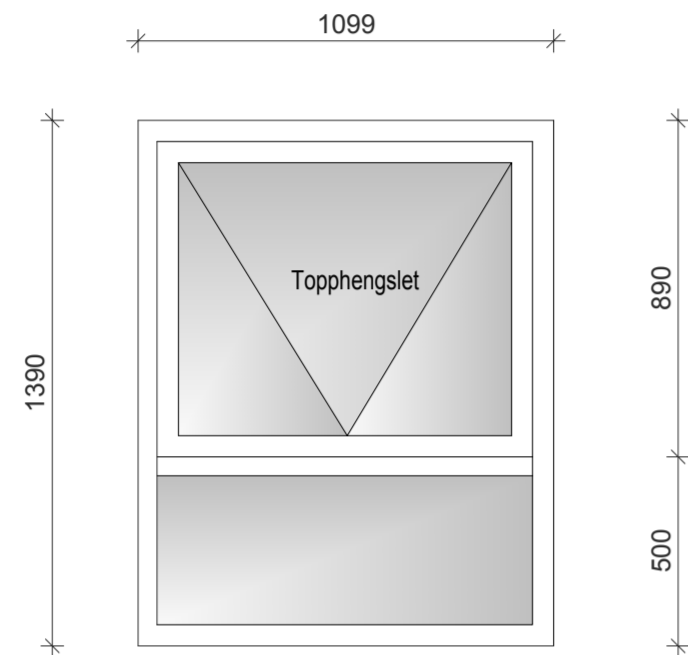


Type V2

Trevindu m/alu-kledning
Standard Hvit farge, begge sider
Fastkarm
M 11 x 14

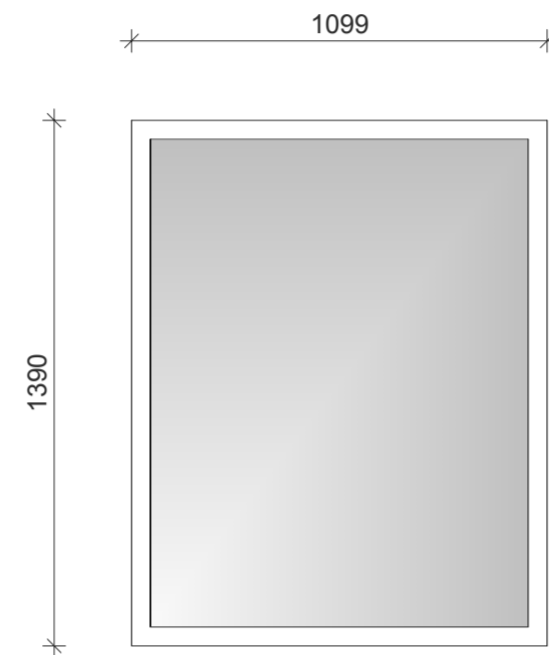


Type V3

Trevindu m/alu-kledning
Standard Hvit farge, begge side
Topphengslet
M 10 x 14

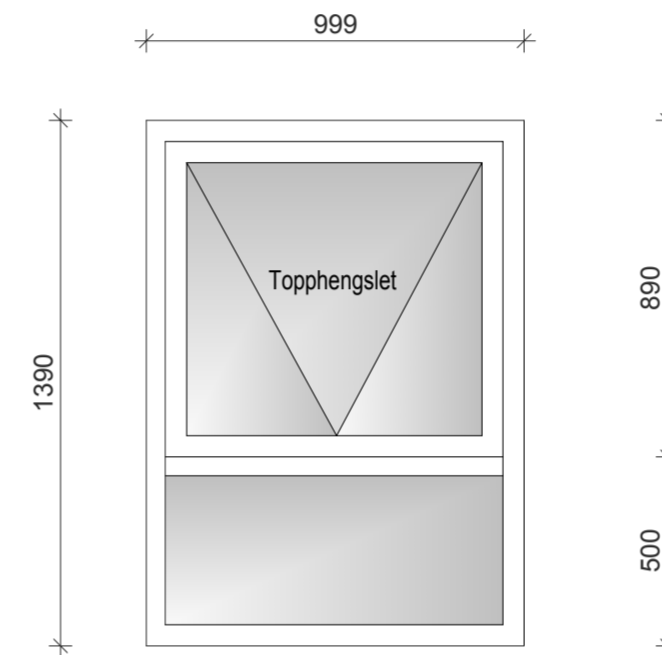

Type V4


Trevindu m/alu-kledning
Standard Hvit farge, begge sider
Fastkarm
M 10 x 14

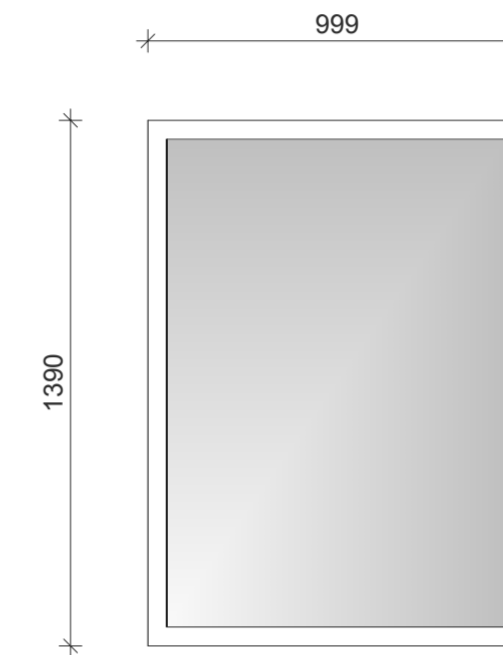

ALLE MÅL ER UTVENDIG KARM


Type V5

Trevindu m/alu-kledning
Standard Hvit farge, begge side
Toppssving (glidehengslet)
M 10 x 17

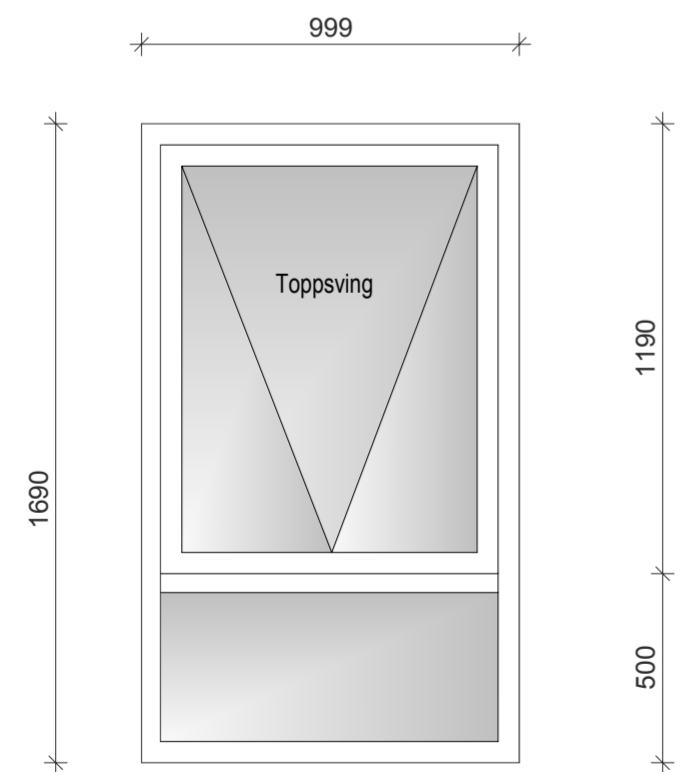


Type V6

Trevindu m/alu-kledning
Standard Hvit farge, begge sider
Fastkarm
M 10 x 17

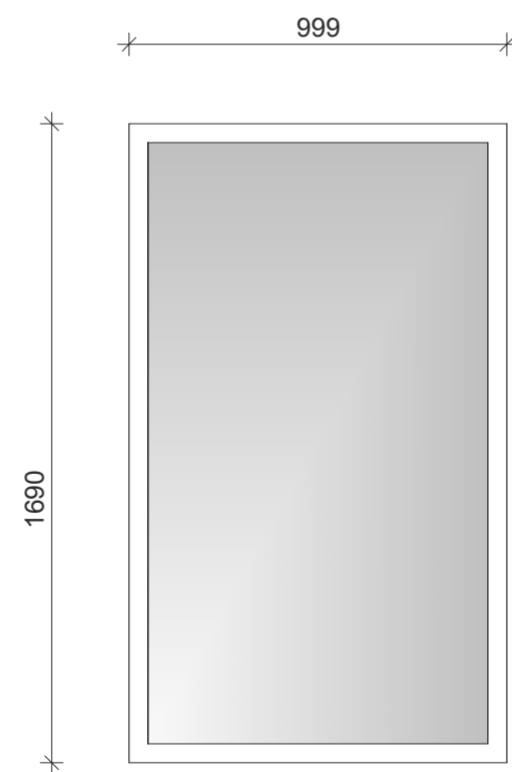


Type V7

Trevindu m/alu-kledning
Standard Hvit farge, begge side
Toppssving (glidehengslet)
M 11 x 19

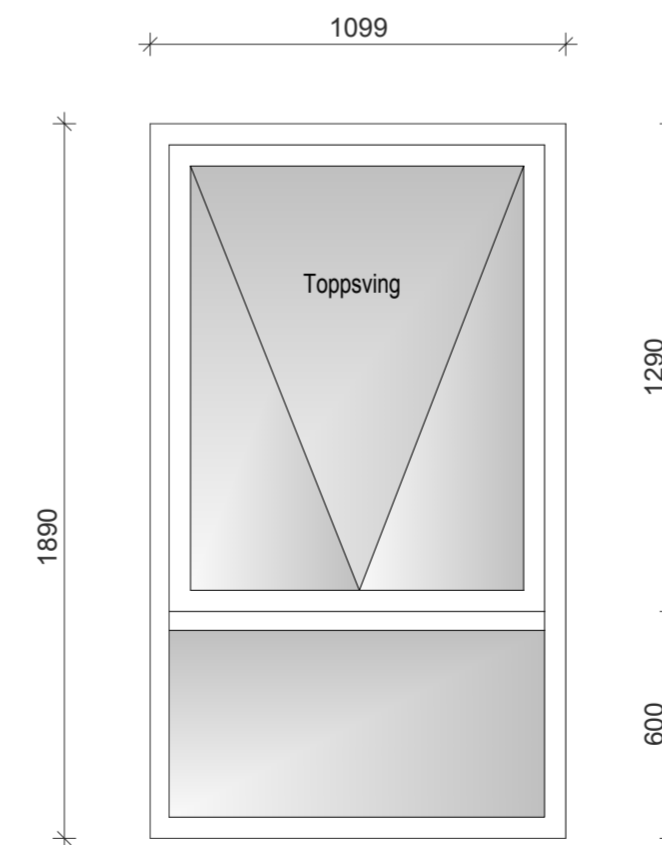

Type V8

Trevindu m/alu-kledning
Standard Hvit farge, begge sider
Fastkarm
M 11 x 19

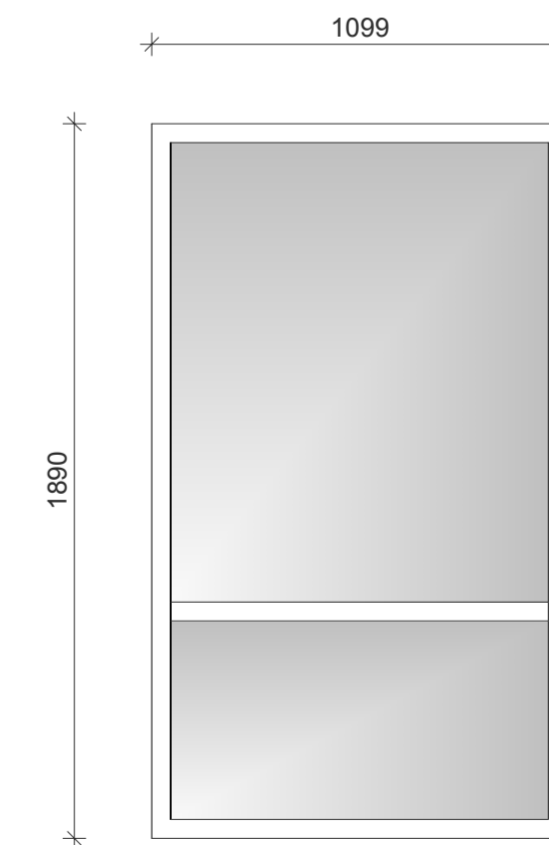

--	--	--

Hadsel Eiendom KF
Rehab Sandnes Skole
Sandnes
Glede nummer/Strukturnummer
76 / 108

Vindusskjema

Date:	14.02.2019
Må:	1:20
Sign:	ØJ
Kontroll:	BS

SIBSAS
SIVILINGENIØR
— BÅND ØRREKKA AS —
Postboks 28, 8455 Stokmarknes,
Tlf 76 16 07 90 Fax: 76 16 07 91, e-post: post@sibsas.no

Prosjektnummer: 11164
Tegningsnummer: 015
Rev: 0