


PROPERTY LINE

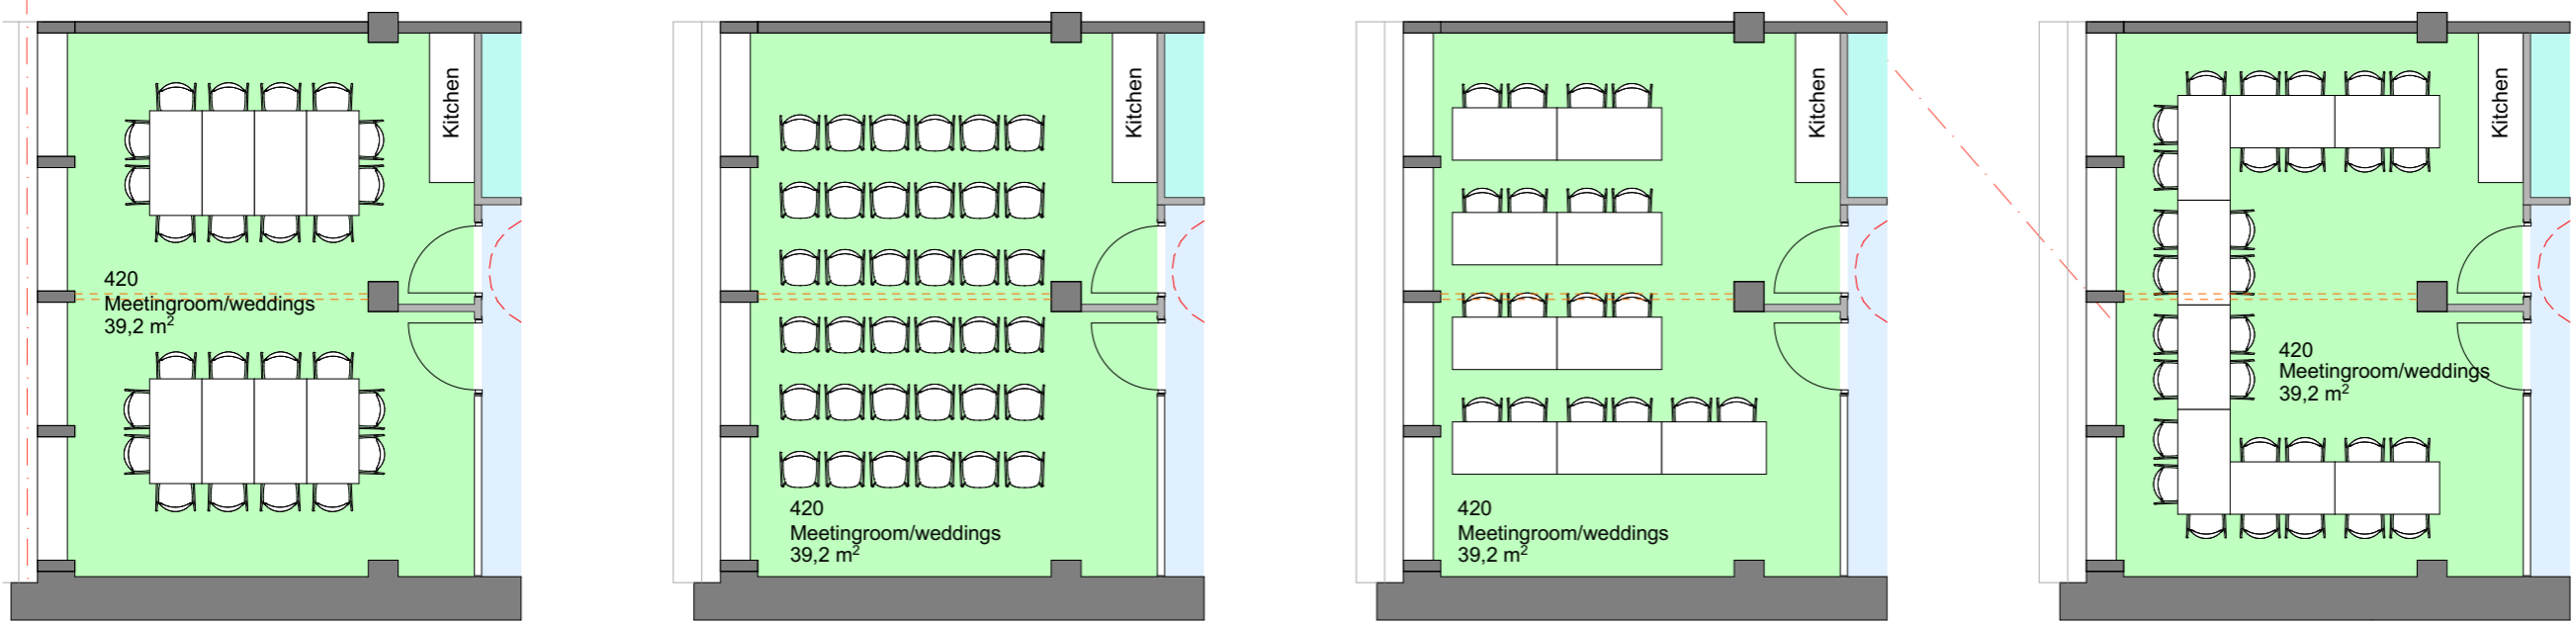


24 pax

36 pax

18 pax

30 pax

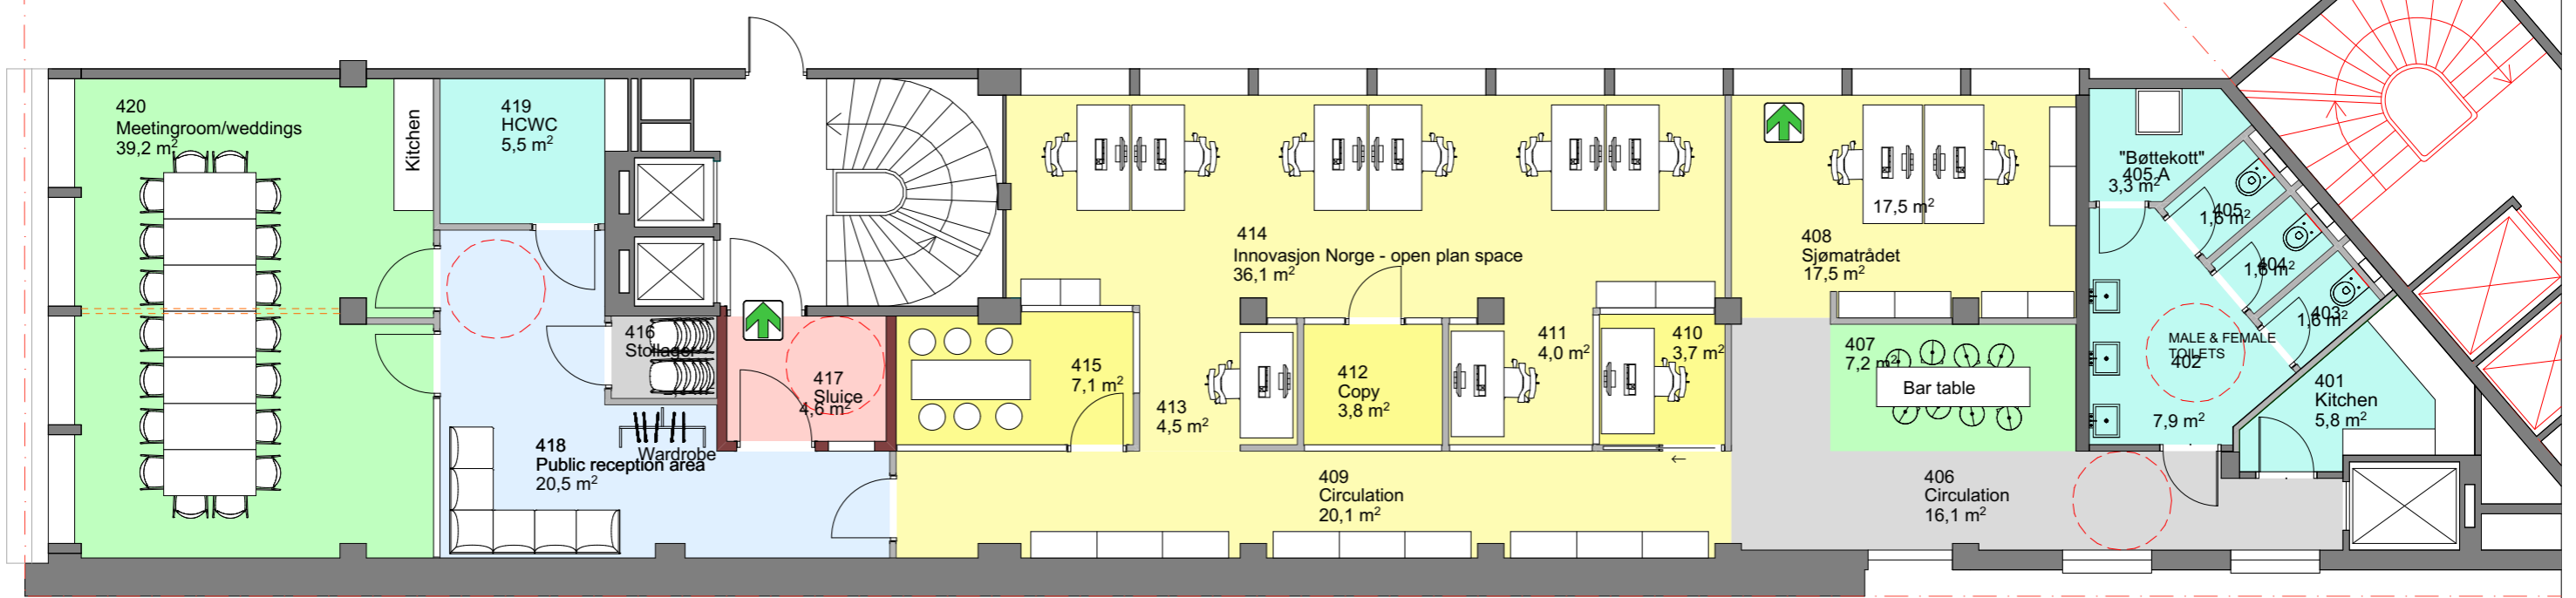

4TH FLOOR