


360.002 Garderobe

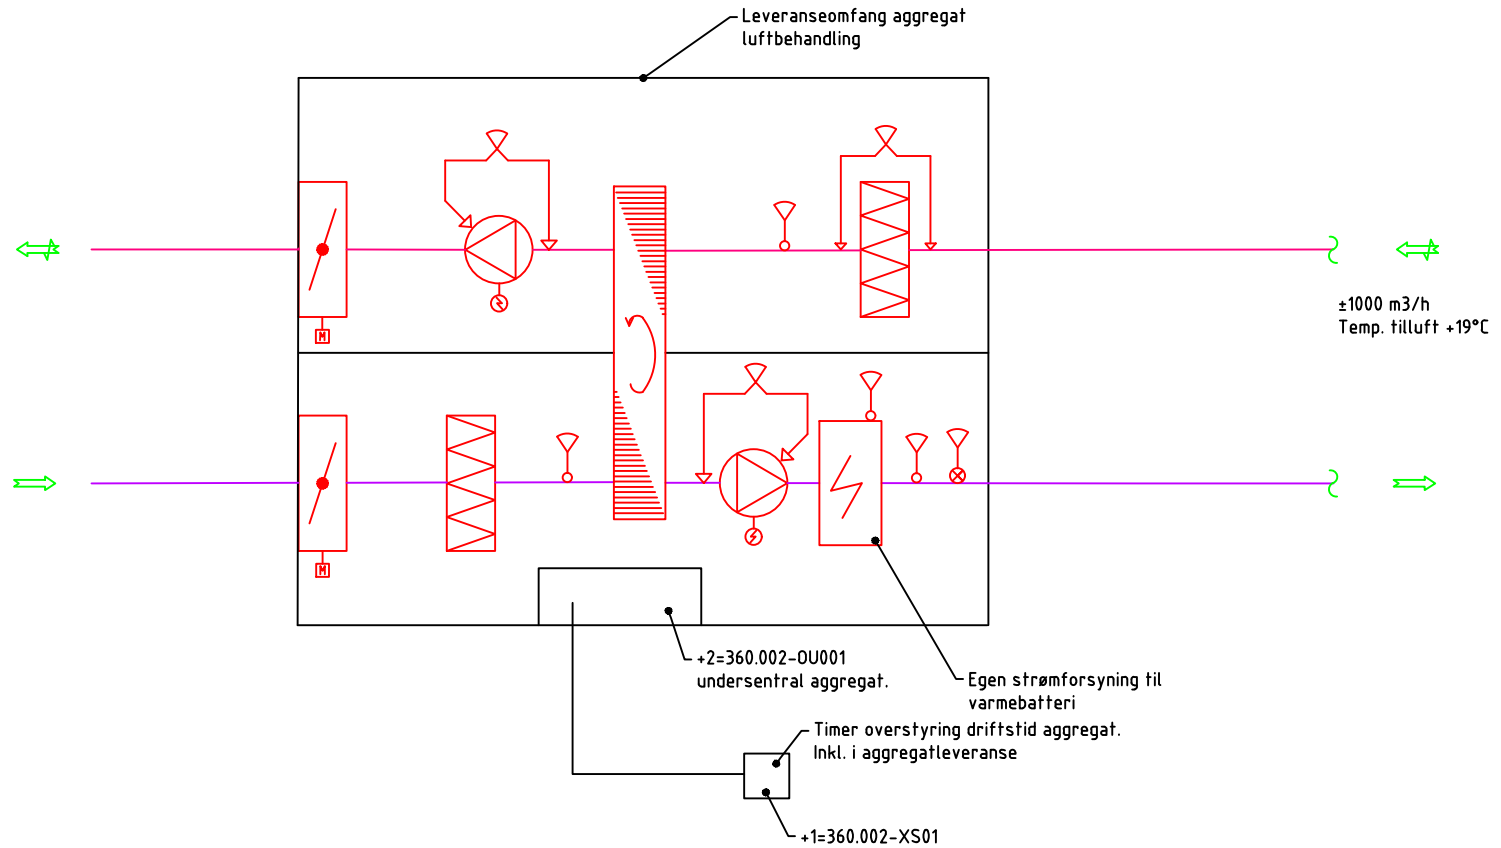

0	28.05.19	FØRSTE UTKAST	RTNH	IMI	IMI	IMI
REV.	DATO.	REVIDERING GJELDER	TEGNET	KONTR.	GODKJ.	ANSVARL.



SWECO Norge AS  
Hjalmar Johansensgate 23, Trondheim  
Tlf: 71 68 89 88

Branngarasje Tranøy	Rev. 1:1	Driftstørrelse	A4
10209065	Oppdragsleder: Inge Isaksen		
Luftbehandling garderobe 360.002	Oppdragsnummer: V-360-40-002	Rev.:	Status: X
		-	0