

UNLESS OTHERWISE SPECIFIED:  
DIMENSIONS ARE IN MILLIMETERS  
WEIGHT ARE IN KILOGRAMM

PART NUMBER / DWG NO.:

LM005

	NAME	SIGNATURE	DATE	REVISION
DRAWN	M.Rebase		16.02.2018	
APPV'D				

DESCRIPTION:

Play Centre OSCAR



**Tiptaptap** OÜ

Tiptaptap OÜ  
Veetorni 9,  
Jüri alevik, Rae vald,  
75301 Harjumaa

MATERIAL:

wood, metal, plastic


A4

WEIGHT:

SCALE: 1:30

SHEET 1 OF 14

# safety area

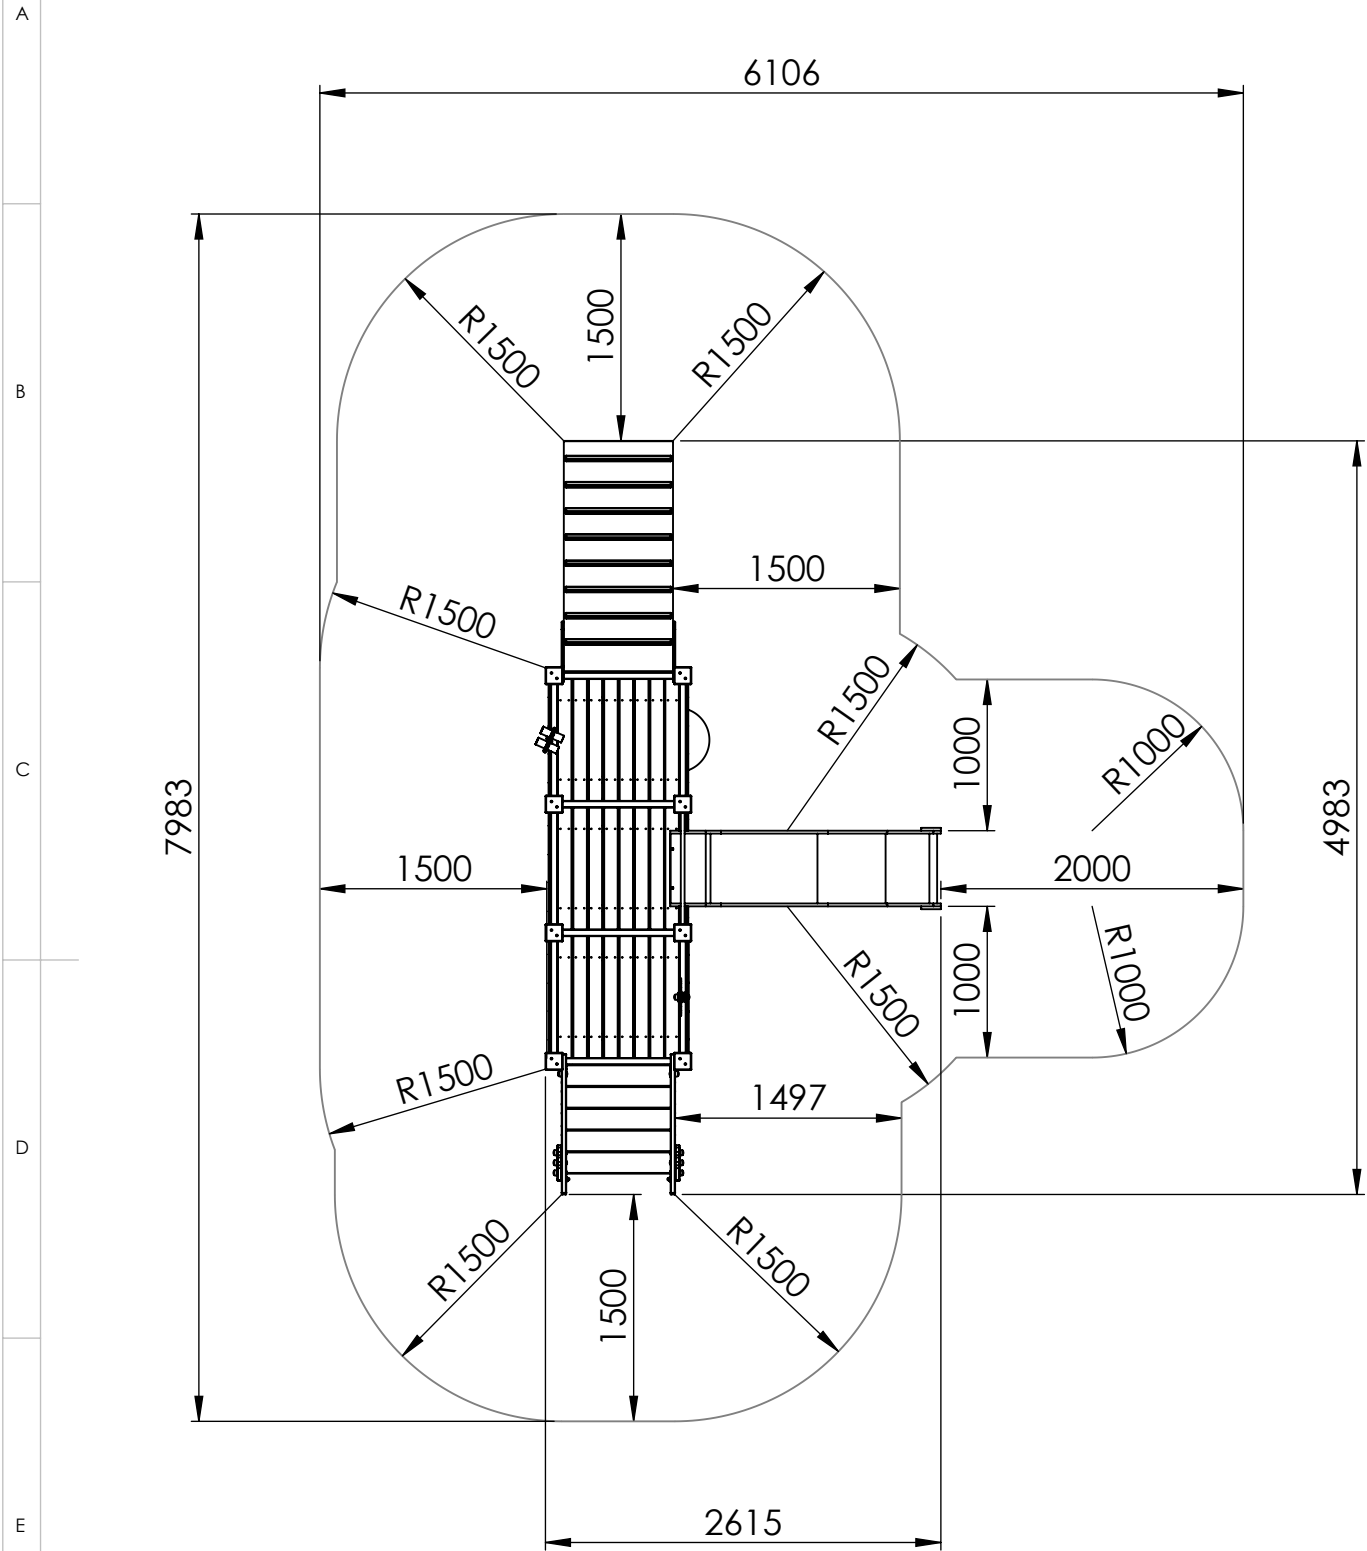

UNLESS OTHERWISE SPECIFIED:  
DIMENSIONS ARE IN MILLIMETERS  
WEIGHT ARE IN KILOGRAMM

PART NUMBER / DWG NO.:

LM005

	NAME	SIGNATURE	DATE	REVISION
DRAWN	M.Rebase		25.10.2012	
APPV'D				

DESCRIPTION:

Play Centre OSCAR



**Tiptaptap** OÜ

Tiptaptap OÜ  
Veetorni 9,  
Jüri alevik, Rae vald,  
75301 Harjumaa

MATERIAL:

wood, metal, plastic


A4

WEIGHT:

SCALE: 1:50

SHEET 2 OF 14

# foundation

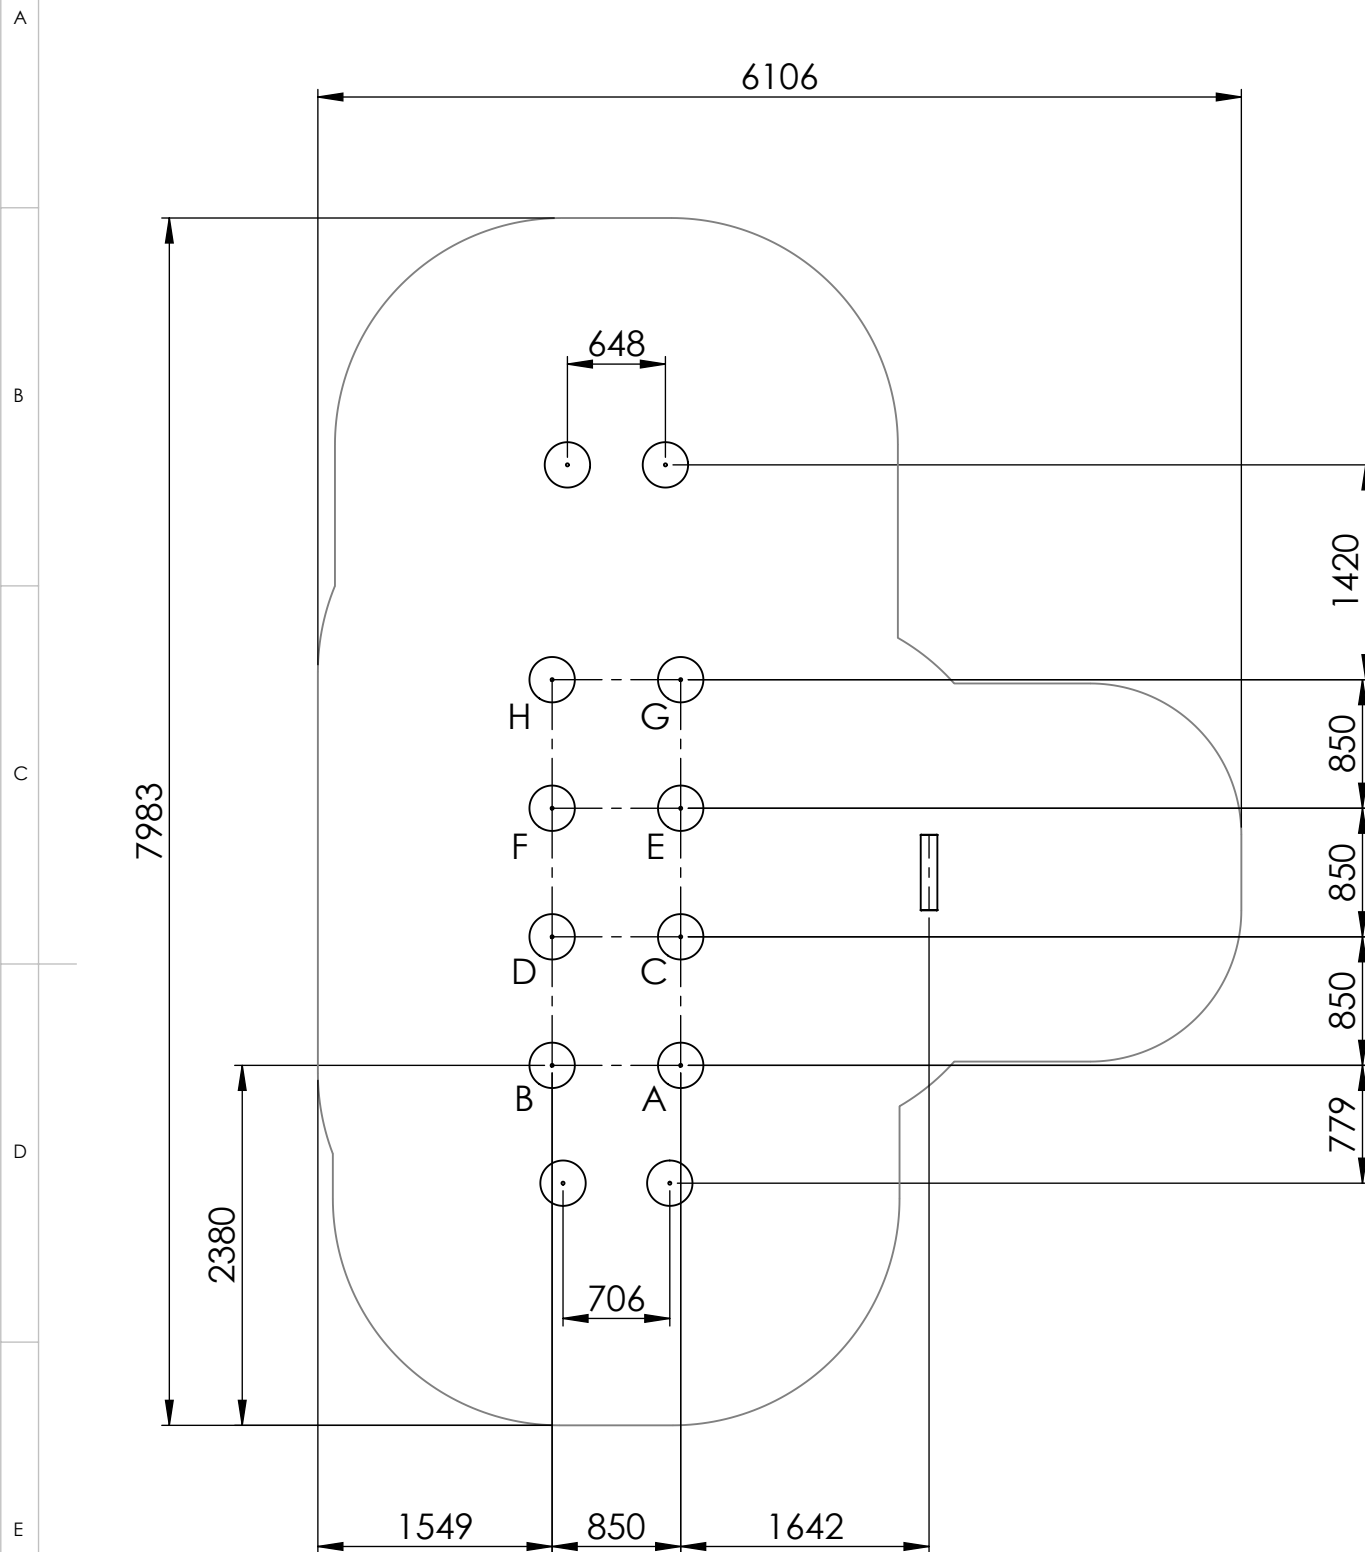

UNLESS OTHERWISE SPECIFIED:  
DIMENSIONS ARE IN MILLIMETERS  
WEIGHT ARE IN KILOGRAMM

PART NUMBER / DWG NO.:

LM005

	NAME	SIGNATURE	DATE	REVISION
DRAWN	M.Rebase		25.10.2012	
APPV'D				

DESCRIPTION:

Play Centre OSCAR



**Tiptaptap** OÜ

Tiptaptap OÜ  
Veetorni 9,  
Jüri alevik, Rae vald,  
75301 Harjumaa

MATERIAL:


wood, metal, plastic

A4

WEIGHT:

SCALE: 1:50

SHEET 3 OF 14

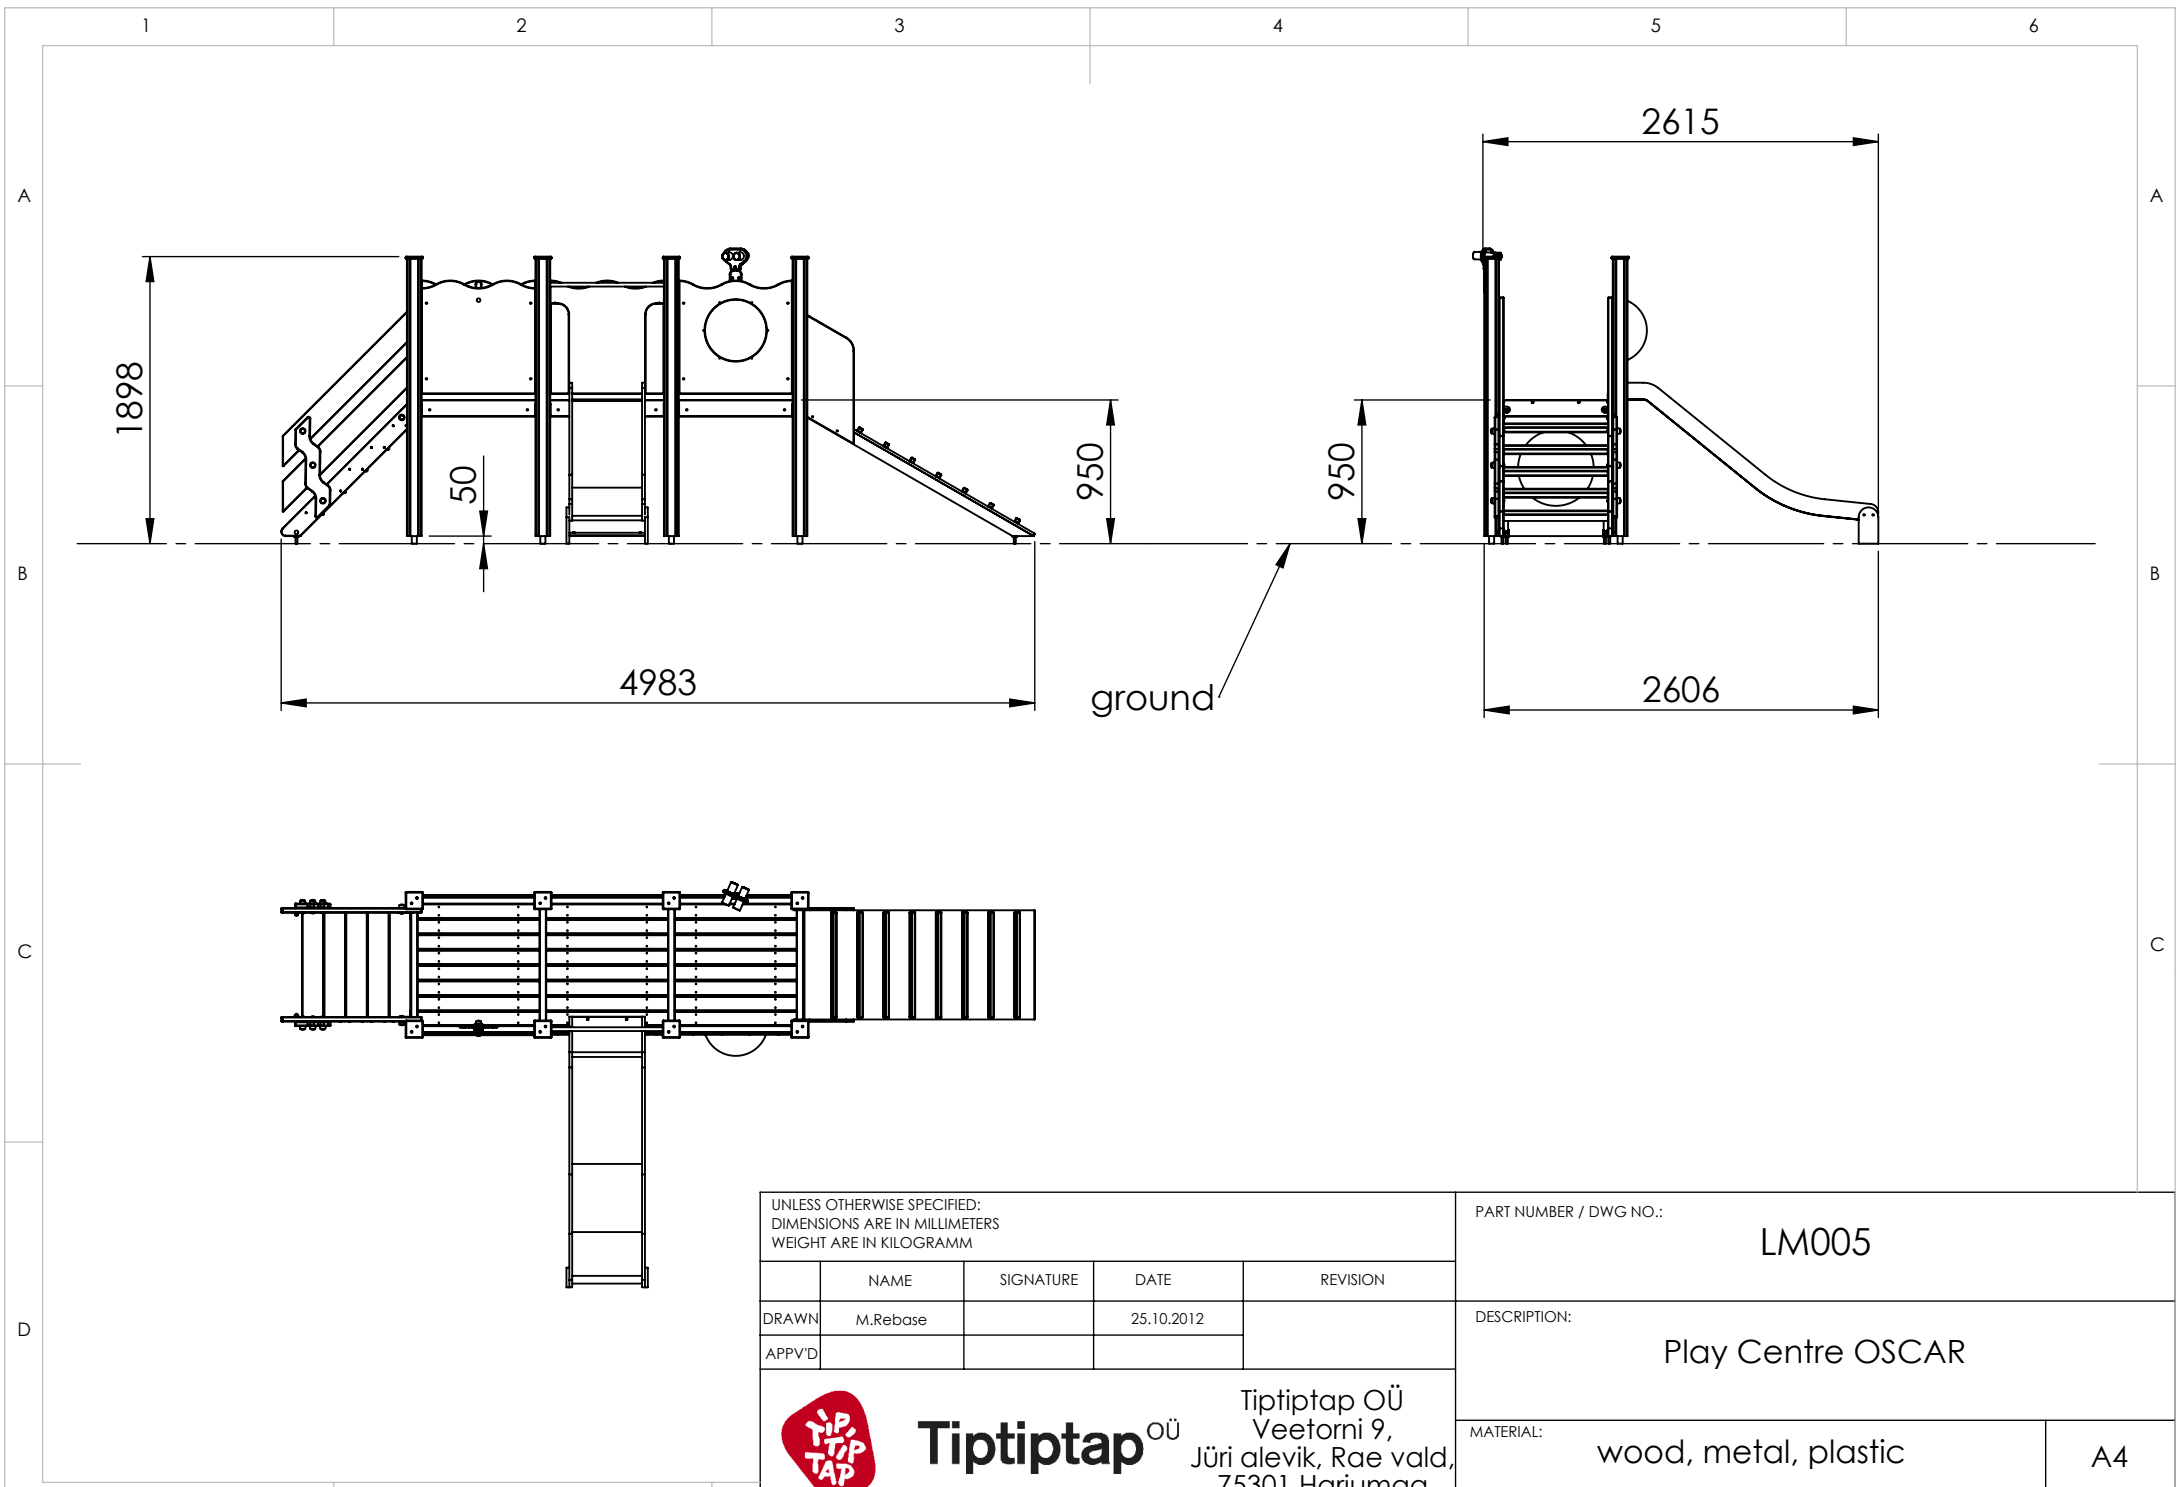



UNLESS OTHERWISE SPECIFIED:  
 DIMENSIONS ARE IN MILLIMETERS  
 WEIGHT ARE IN KILOGRAMM


	NAME	SIGNATURE	DATE	REVISION
DRAWN	M.Rebase		25.10.2012	
APPV'D				

**Tiptiptap** OÜ  
 Tiptiptap OÜ  
 Veetorni 9,  
 Jüri alevik, Rae vald,  
 75301 Harjumaa

PART NUMBER / DWG NO.: <b>LM005</b>	
DESCRIPTION: <b>Play Centre OSCAR</b>	
MATERIAL:	wood, metal, plastic
WEIGHT:	SCALE: 1:50
A4	
SHEET 4 OF 14	

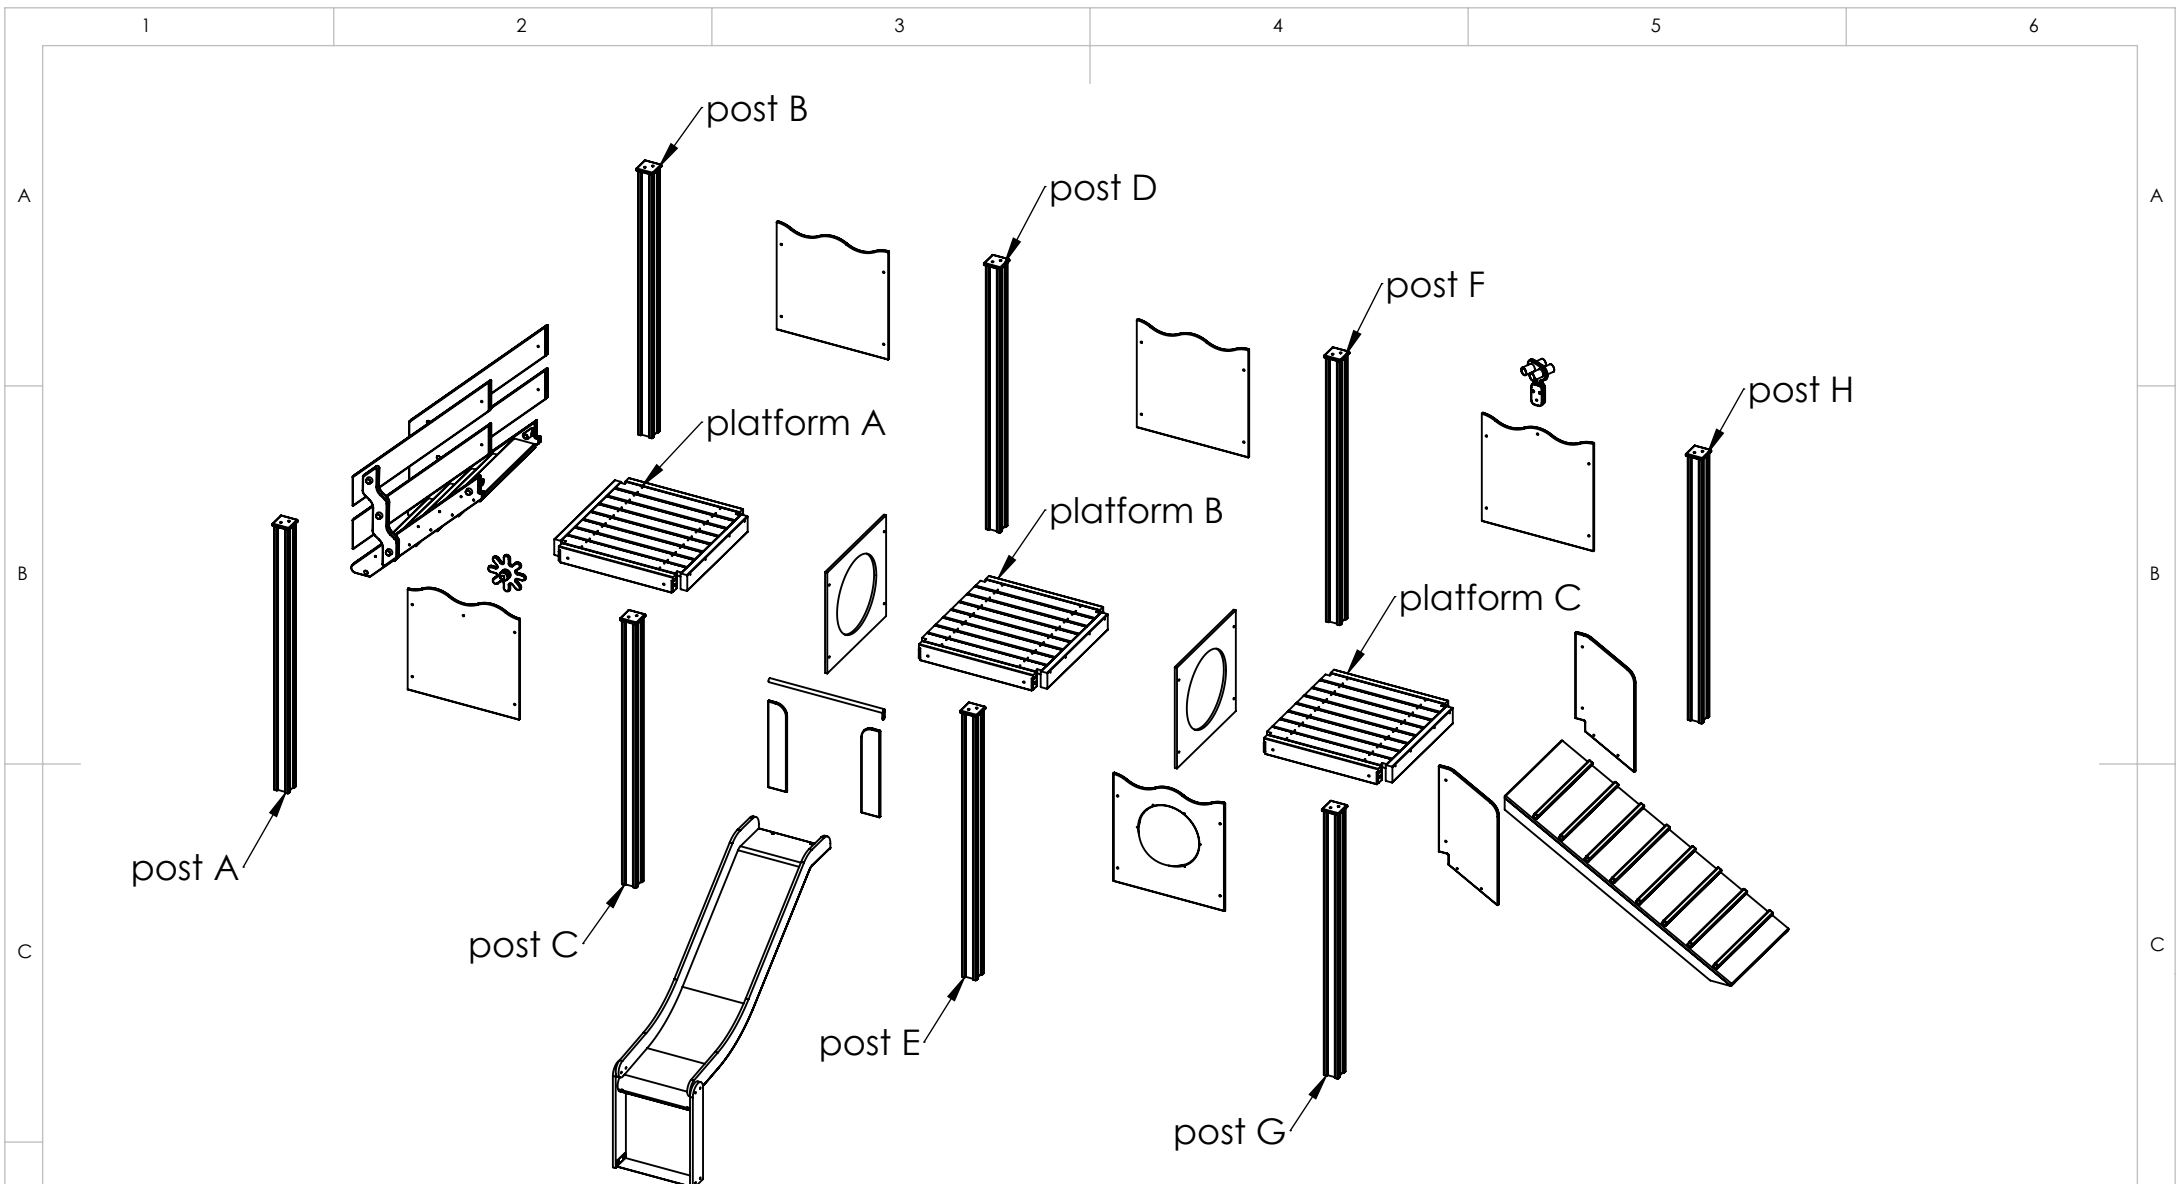

UNLESS OTHERWISE SPECIFIED: DIMENSIONS ARE IN MILLIMETERS WEIGHT ARE IN KILOGRAMM					PART NUMBER / DWG NO.: <b>LM005</b>	
	NAME	SIGNATURE	DATE	REVISION	DESCRIPTION: <b>Play Centre OSCAR</b>	
DRAWN	M.Rebase		25.10.2012		MATERIAL: wood, metal, plastic	
APPV'D					A4	
 <b>Tiptaptap</b> OÜ Tiptaptap OÜ Veetorni 9, Jüri alevik, Rae vald, 75301 Harjumaa					WEIGHT:	
					SCALE: 1:45	
					SHEET 5 OF 14	

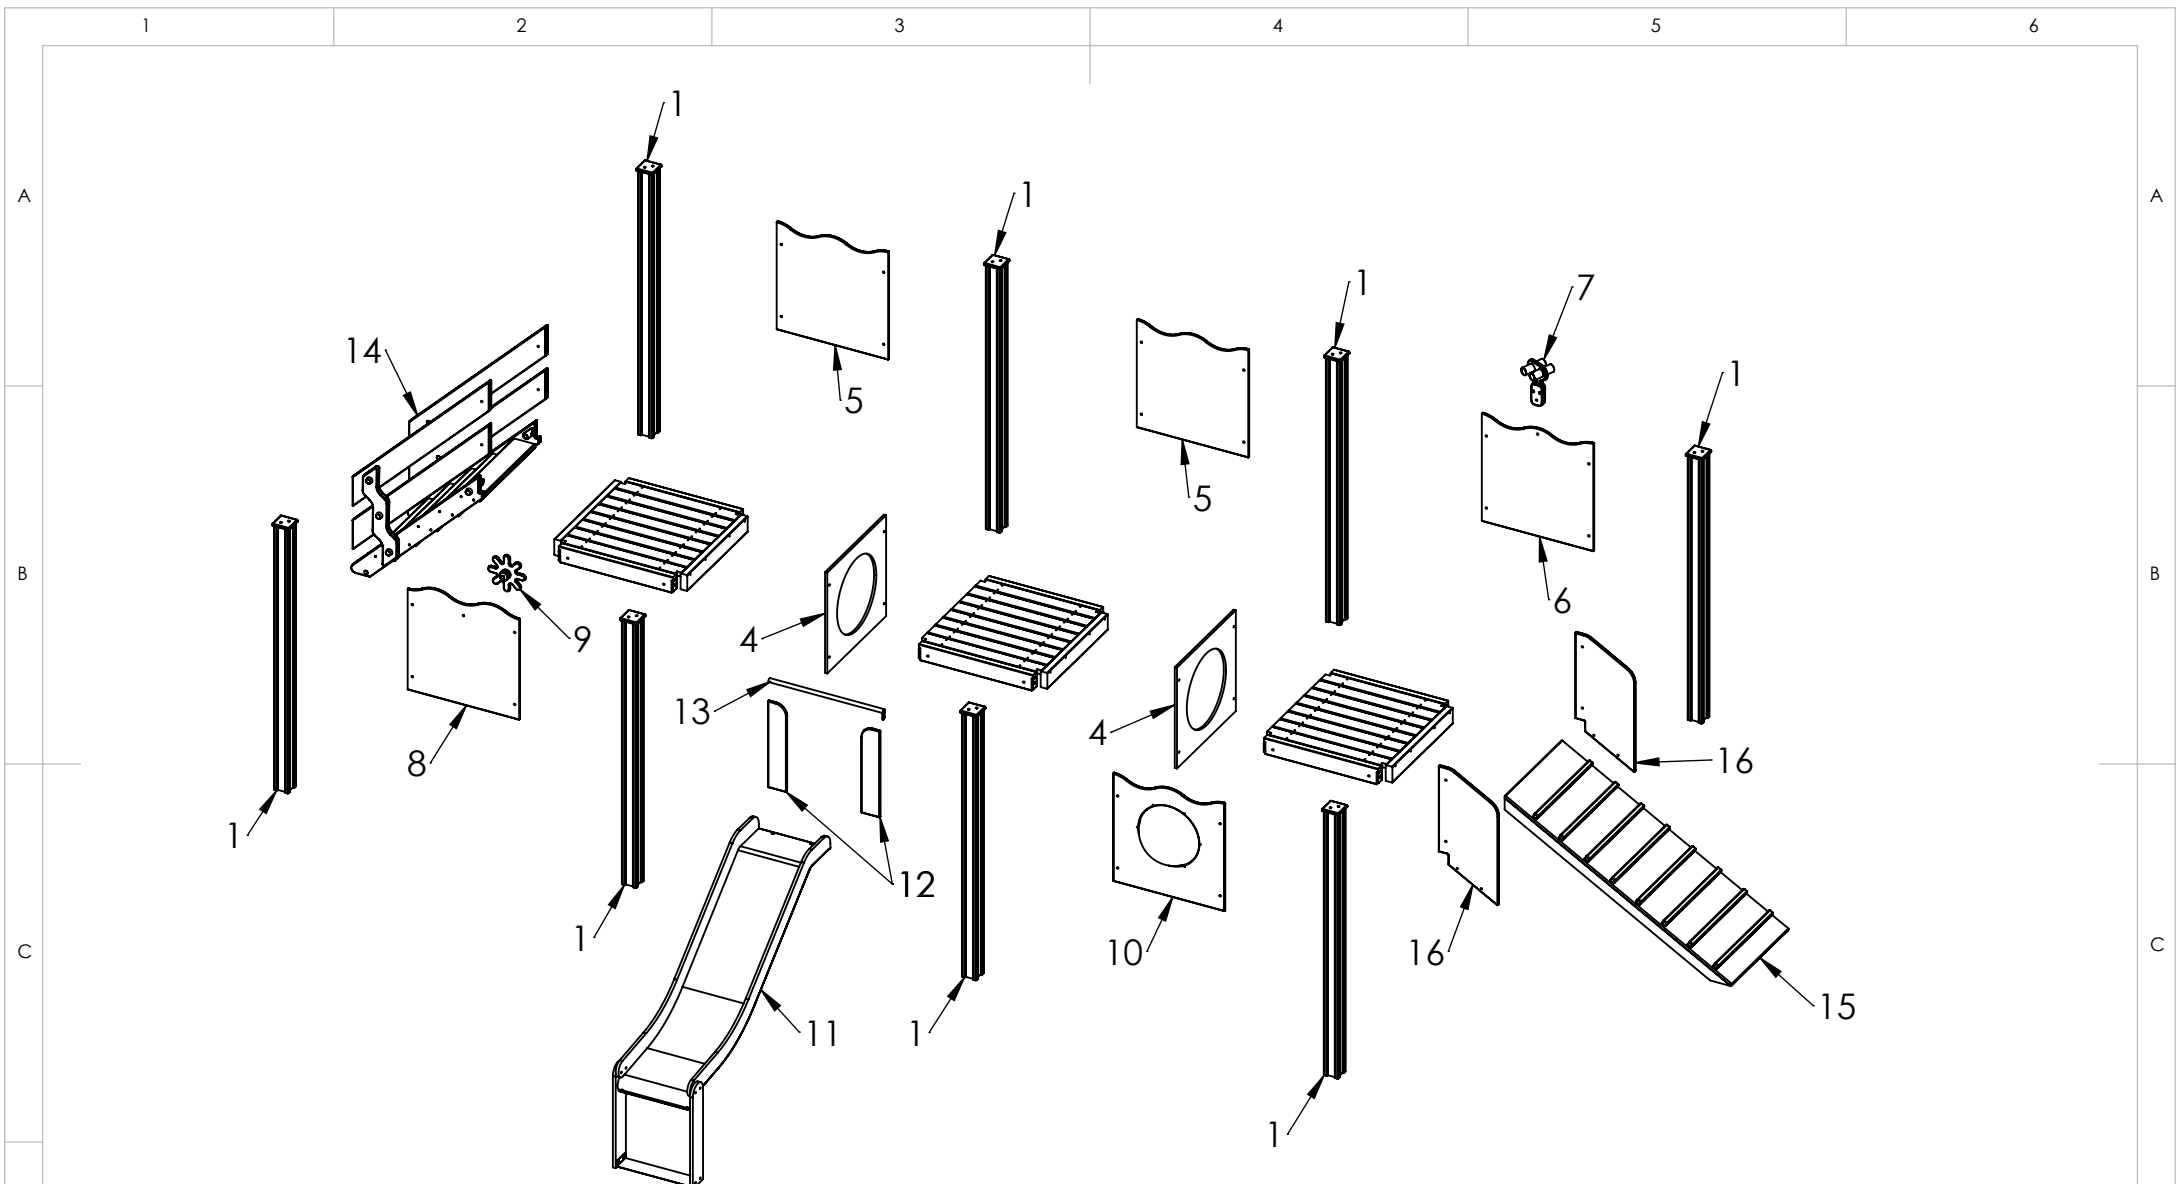

UNLESS OTHERWISE SPECIFIED:  
 DIMENSIONS ARE IN MILLIMETERS  
 WEIGHT ARE IN KILOGRAMM

PART NUMBER / DWG NO.:  
**LM005**

	NAME	SIGNATURE	DATE	REVISION
DRAWN	M.Rebase		25.10.2012	
APPV'D				

DESCRIPTION:  
**Play Centre OSCAR**



**Tiptaptap** OÜ  
 Tiptaptap OÜ  
 Veetorni 9,  
 Jüri alevik, Rae vald,  
 75301 Harjumaa

MATERIAL:	wood, metal, plastic	A4
WEIGHT:	SCALE: 1:45	SHEET 6 OF 14

ITEM NO.	PART NUMBER	DESCRIPTION	QTY.
1	post 98x98x1840	laminated wood	8
2	platform	laminated wood, metal	1
3	platform without side board	laminated wood, metal	2
4	panel 750x700	plywood	2
5	panel 750x750	plywood	2
6	panel 750x750 for binocular	plywood	1
7	binocular	PE plastic	1
8	panel 750x750 for captain wheel	plywood	1
9	captain wheel	PE plastic	1
10	panel with porthole	plywood, plastic	1
11	slide h_950	stainless steel, PE plastic	1
12	panel 530x124	plywood	2
13	guardrail $\phi$ 25x770	painted steel	1
14	stairs h.900	laminated wood	1
15	ramp	wood, plywood	1
16	ramp side panel	plywood	2

UNLESS OTHERWISE SPECIFIED:  
DIMENSIONS ARE IN MILLIMETERS  
WEIGHT ARE IN KILOGRAMM

PART NUMBER / DWG NO.:

LM005

	NAME	SIGNATURE	DATE	REVISION
DRAWN	M.Rebase		25.10.2012	
APPV'D				

DESCRIPTION:

Play Centre OSCAR



**Tiptaptap** OÜ

Tiptaptap OÜ  
Veetorni 9,  
Jüri alevik, Rae vald,  
75301 Harjumaa

MATERIAL:

wood, metal, plastic



A4

WEIGHT:



SCALE: 1:40

SHEET 7 OF 14


A

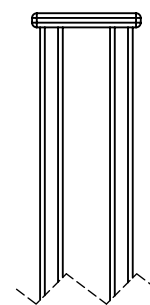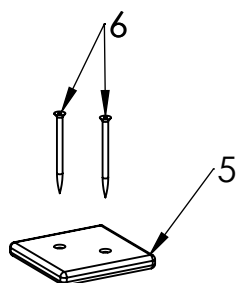

B

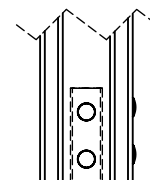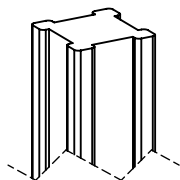

C

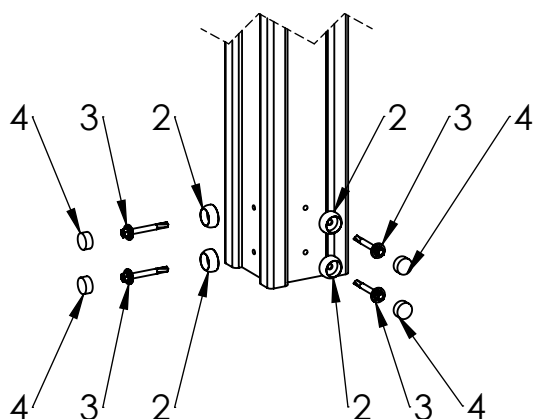

ground



concrete

50

300

600

D

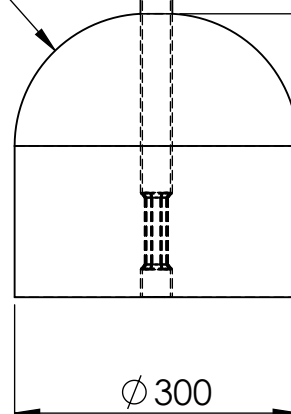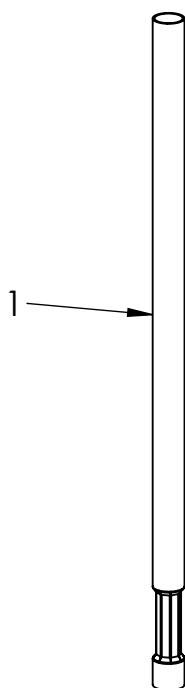 $\phi 300$ 

E

ITEM NO.	PART NUMBER
1	metal ground fixing L_750
2	nut cover M6
3	screw 5,5x50 DIN7504K
4	nut cover cap M6
5	plastic cap 115x115
6	wood screw 6 x 90

UNLESS OTHERWISE SPECIFIED:  
DIMENSIONS ARE IN MILLIMETERS  
WEIGHT ARE IN KILOGRAMM

PART NUMBER / DWG NO.:

LM005

	NAME	SIGNATURE	DATE	REVISION
DRAWN	M.Rebase		16.02.2018	
APPV'D				

DESCRIPTION:

Play Centre OSCAR  
connecting metal ground fixing to post

F



**Tiptiptap** OÜ

Tiptiptap OÜ  
Veetorni 9,  
Jüri alevik, Rae vald,  
75301 Harjumaa

MATERIAL:

wood, metal, plastic


A4

WEIGHT:

SCALE: 1:8

SHEET 8 OF 14



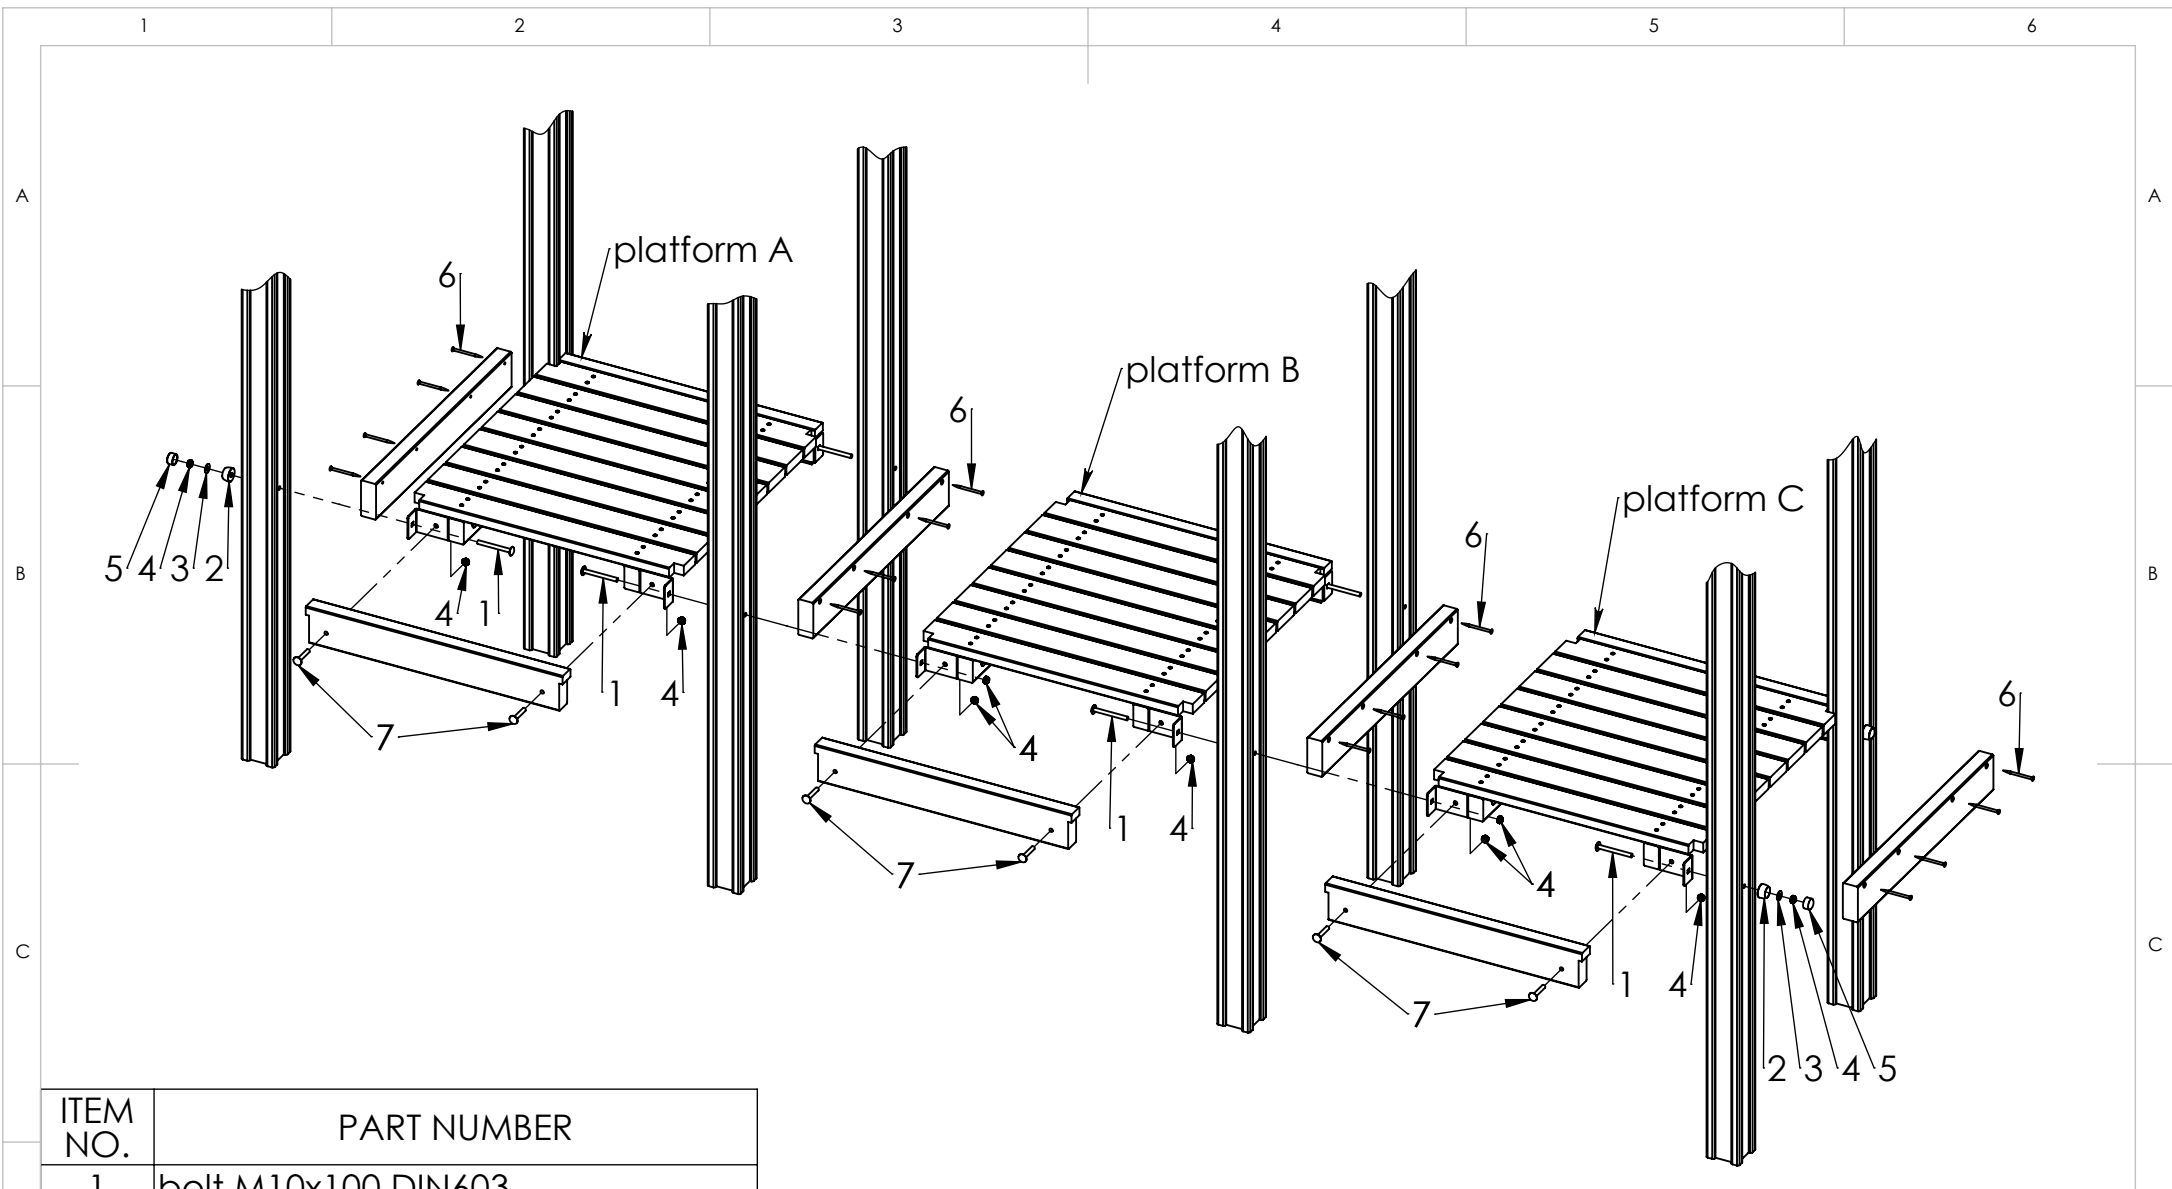

ITEM NO.	PART NUMBER
1	bolt M10x100 DIN603
2	nut cover M12
3	washer M10 DIN9054
4	nut M10 DIN985
5	nut cover cap M12
6	wood screw 6 x 90
7	bolt M10x60 DIN603

UNLESS OTHERWISE SPECIFIED:  
DIMENSIONS ARE IN MILLIMETERS  
WEIGHT ARE IN KILOGRAMM

	NAME	SIGNATURE	DATE	REVISION
DRAWN	M.Rebase		16.02.2018	
APPV'D				


**Tiptaptap** OÜ  
 Tiptaptap OÜ  
 Veetorni 9,  
 Jüri alevik, Rae vald,  
 75301 Harjumaa

PART NUMBER / DWG NO.:		LM005	
DESCRIPTION:			
Play Centre OSCAR connecting three platforms			
MATERIAL:	wood, metal, plastic		A4
WEIGHT:	SCALE: 1:20		SHEET 9 OF 14

A


B

C

D

E

F

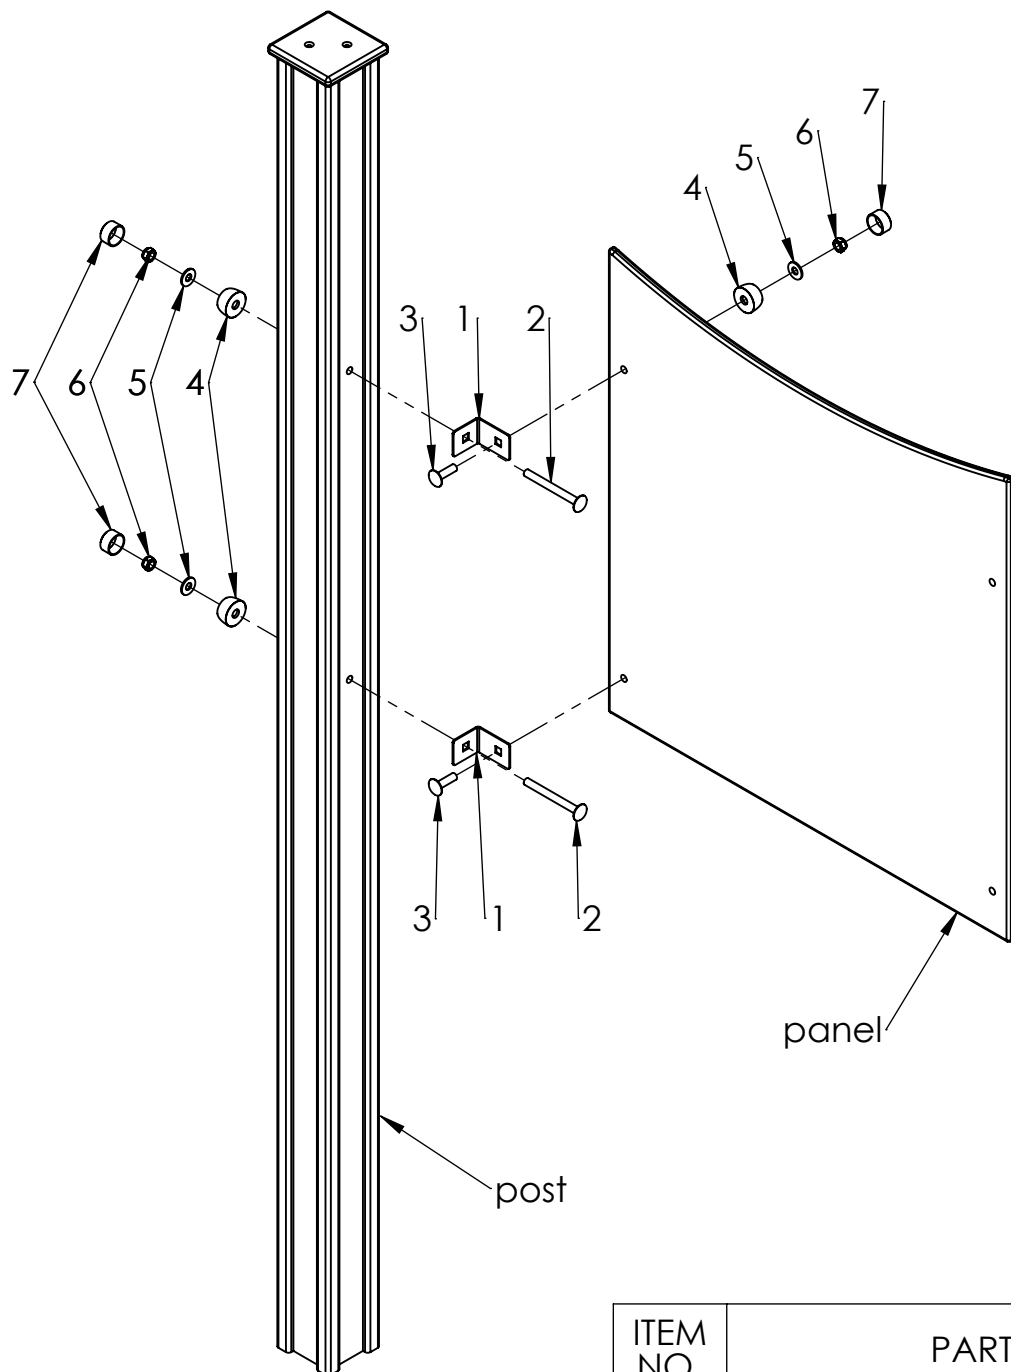

ITEM NO.	PART NUMBER
1	corner 48x60
2	bolt M10x100 DIN603
3	bolt M10x35 DIN603
4	nut cover M12
5	washer M10 DIN9054
6	nut M10 DIN985
7	nut cover cap M12

UNLESS OTHERWISE SPECIFIED:  
DIMENSIONS ARE IN MILLIMETERS  
WEIGHT ARE IN KILOGRAMM

PART NUMBER / DWG NO.:

LM005

	NAME	SIGNATURE	DATE	REVISION
DRAWN	M.Rebase		16.02.2018	
APPV'D				

DESCRIPTION:

Play Centre OSCAR  
connecting panel to post

MATERIAL:

wood, metal, plastic

A4

WEIGHT:


SCALE: 1:10

SHEET 10 OF 14



**Tiptap** OÜ

Tiptap OÜ  
Veetorni 9,  
Jüri alevik, Rae vald,  
75301 Harjumaa

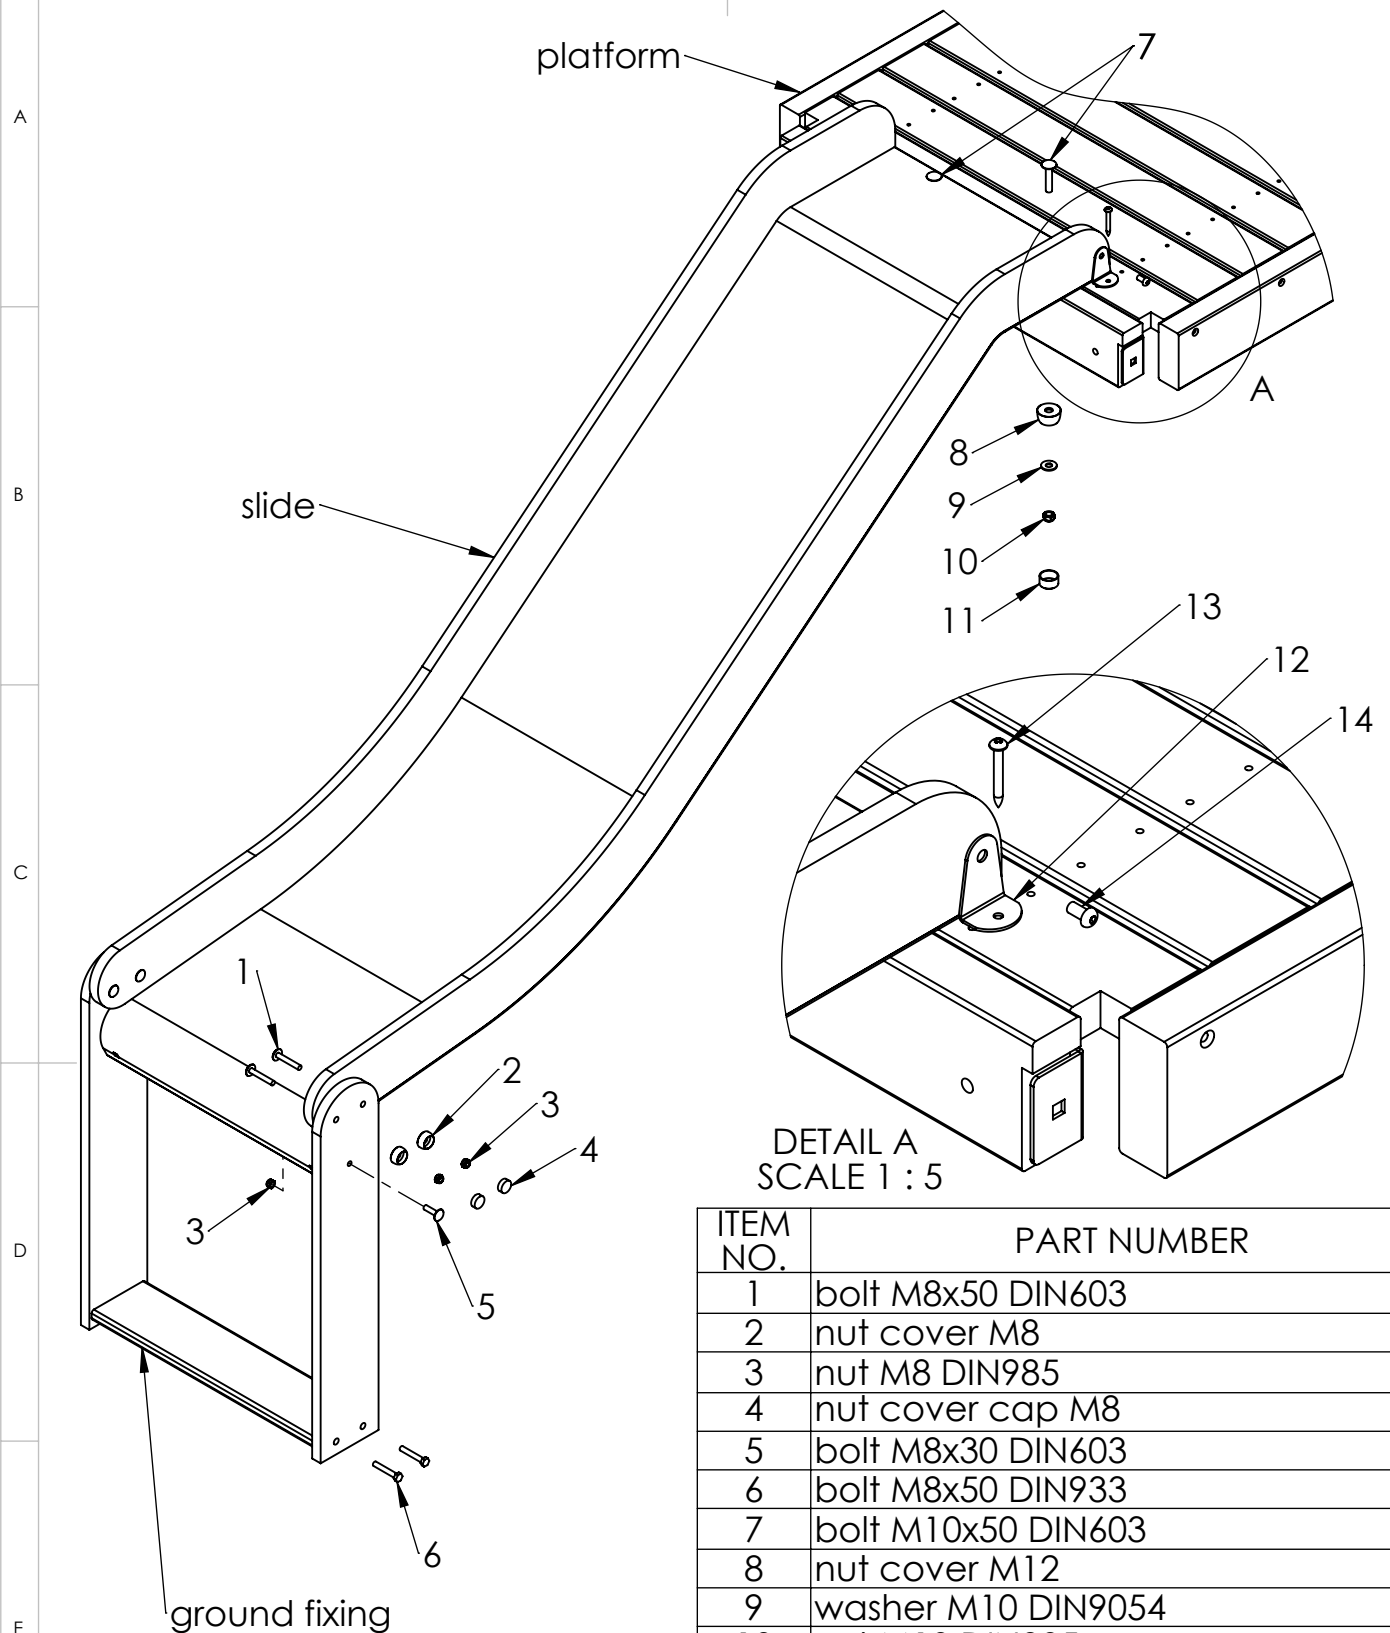

DETAIL A  
SCALE 1 : 5

ITEM NO.	PART NUMBER
1	bolt M8x50 DIN603
2	nut cover M8
3	nut M8 DIN985
4	nut cover cap M8
5	bolt M8x30 DIN603
6	bolt M8x50 DIN933
7	bolt M10x50 DIN603
8	nut cover M12
9	washer M10 DIN9054
10	nut M10 DIN985
11	nut cover cap M12
12	corner 58x30
13	screw 4,8x40
14	metal screw M8x16 DIN7380

UNLESS OTHERWISE SPECIFIED:  
DIMENSIONS ARE IN MILLIMETERS  
WEIGHT ARE IN KILOGRAMM

PART NUMBER / DWG NO.:

LM005

	NAME	SIGNATURE	DATE	REVISION
DRAWN	M.Rebase		16.02.2018	
APPV'D				

DESCRIPTION:

Play Centre OSCAR  
connecting slide to platform

MATERIAL:

wood, metal, plastic

A4

WEIGHT:

SCALE: 1:12

SHEET 11 OF 14



**Tiptap** OÜ

Tiptap OÜ  
Veetorni 9,  
Jüri alevik, Rae vald,  
75301 Harjumaa

A


B

C

D

E

F

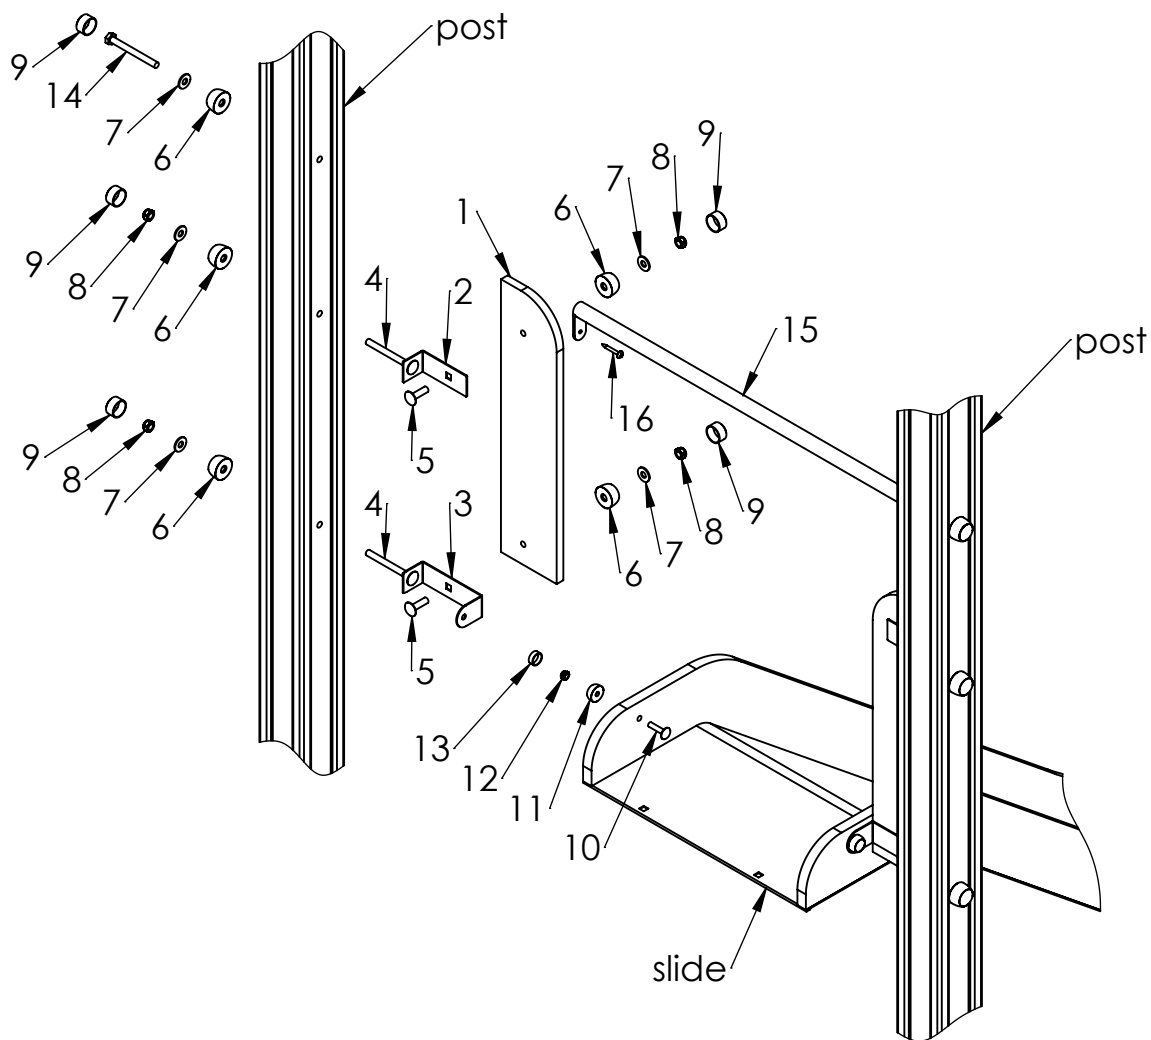

ITEM NO.	PART NUMBER
1	slide side panel 125x530
2	slide side panel fixing 40x100
3	slide side panel fixing 40x135
4	bolt M10x100 DIN603
5	bolt M10x35 DIN603
6	nut cover M12
7	washer M10 DIN9054
8	nut M10 DIN985
9	nut cover cap M12
10	bolt M8x35 DIN603
11	nut cover M8
12	nut M8 DIN985
13	nut cover cap M8
14	bolt M10x100 DIN931
15	guardrail $\phi$ 25x770
16	screw 5x40

UNLESS OTHERWISE SPECIFIED:  
DIMENSIONS ARE IN MILLIMETERS  
WEIGHT ARE IN KILOGRAMM

	NAME	SIGNATURE	DATE	REVISION
DRAWN	M.Rebase		16.02.2018	
APPV'D				

PART NUMBER / DWG NO.:

LM005

DESCRIPTION:

Play Centre OSCAR  
connecting slide side panel to post

MATERIAL:

wood, metal, plastic

A4

WEIGHT:


SCALE: 1:12

SHEET 12 OF 14



**Tiptiptap** OÜ

Tiptiptap OÜ  
Veetorni 9,  
Jüri alevik, Rae vald,  
75301 Harjumaa

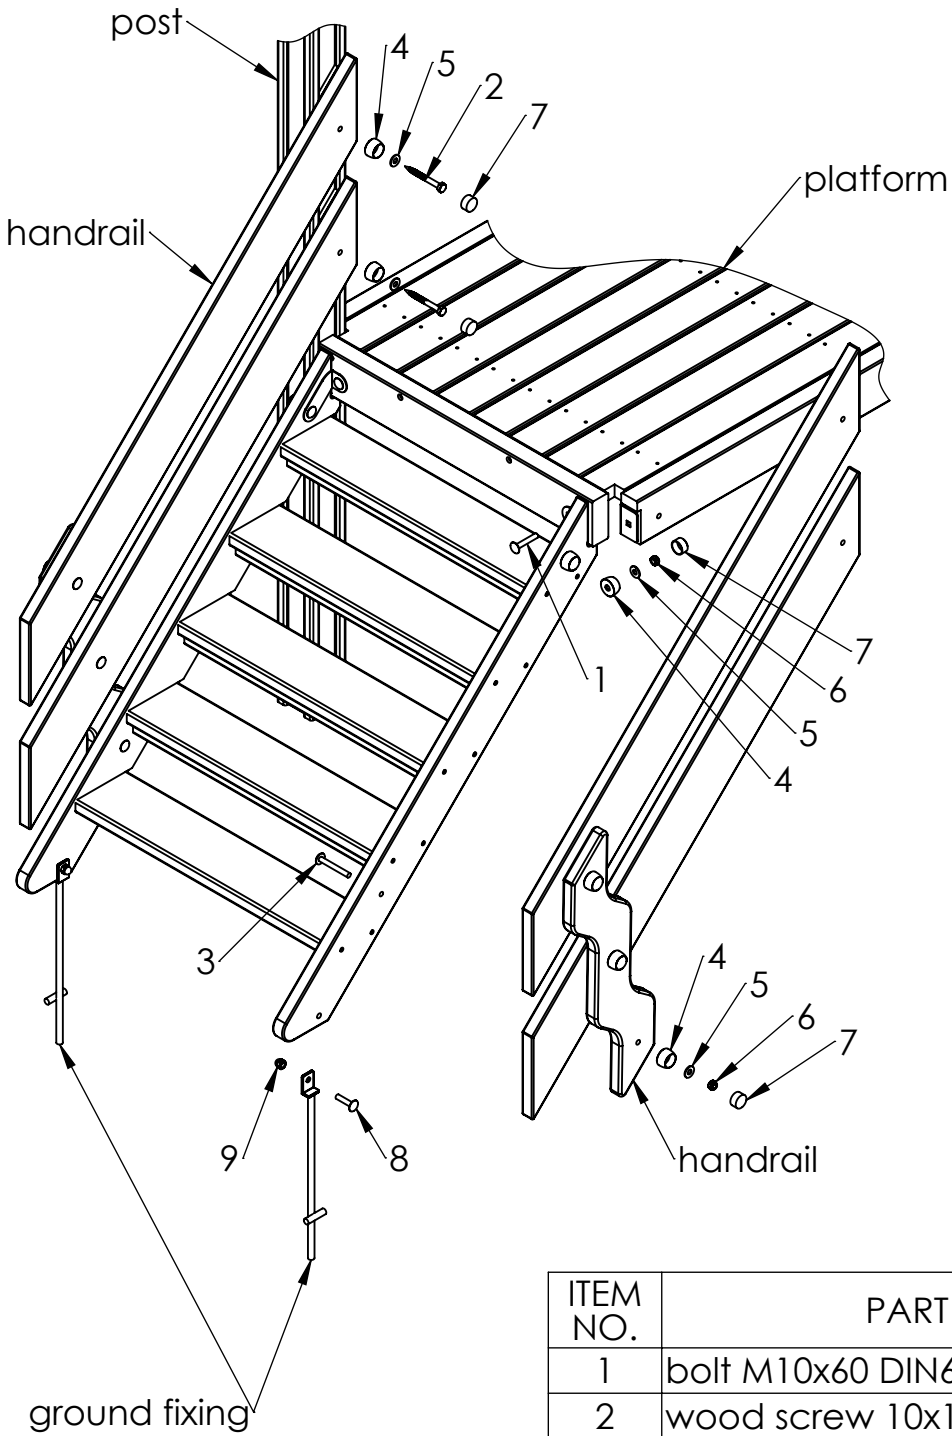

ITEM NO.	PART NUMBER
1	bolt M10x60 DIN603
2	wood screw 10x100 DIN571
3	bolt M10x80 DIN603
4	nut cover M12
5	washer M10 DIN9054
6	nut M10 DIN985
7	nut cover cap M12
8	bolt M10x45 DIN603
9	domed cap nut M10 DIN986

UNLESS OTHERWISE SPECIFIED:  
DIMENSIONS ARE IN MILLIMETERS  
WEIGHT ARE IN KILOGRAMM

PART NUMBER / DWG NO.:

LM005

	NAME	SIGNATURE	DATE	REVISION
DRAWN	M.Rebase		16.02.2018	
APPV'D				

DESCRIPTION:

Play Centre OSCAR  
connecting stairs to post and platform



**Tiptap** OÜ

Tiptap OÜ  
Veetorni 9,  
Jüri alevik, Rae vald,  
75301 Harjumaa

MATERIAL:


wood, metal, plastic

A4

WEIGHT:

SCALE: 1:15

SHEET 13 OF 14

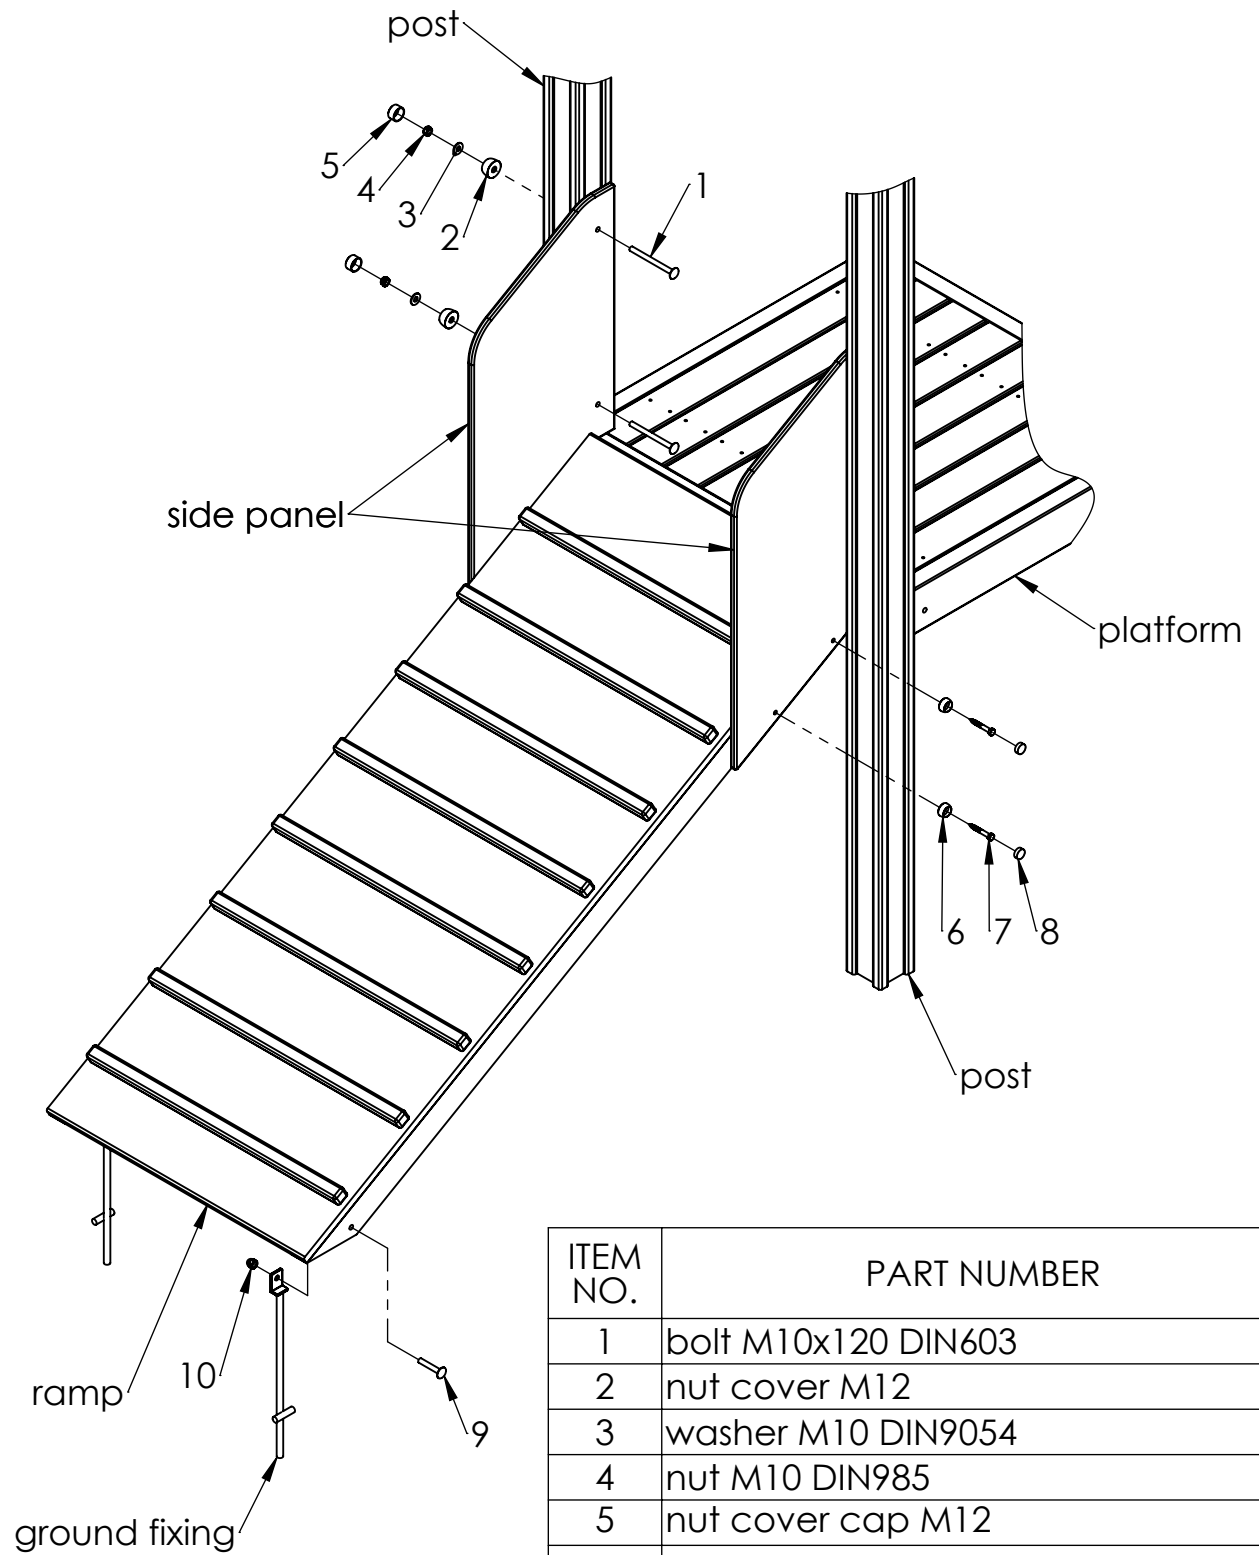

ITEM NO.	PART NUMBER
1	bolt M10x120 DIN603
2	nut cover M12
3	washer M10 DIN9054
4	nut M10 DIN985
5	nut cover cap M12
6	nut cover M8
7	wood screw 8x60 DIN571
8	nut cover cap M8
9	bolt M10x60 DIN603
10	domed cap nut DIN986 M10

UNLESS OTHERWISE SPECIFIED:  
DIMENSIONS ARE IN MILLIMETERS  
WEIGHT ARE IN KILOGRAMM

PART NUMBER / DWG NO.:

LM005

	NAME	SIGNATURE	DATE	REVISION
DRAWN	M.Rebase		16.02.2018	
APPV'D				

DESCRIPTION:

Play Centre OSCAR  
connecting ramp to post

MATERIAL:

wood, metal, plastic

A4

WEIGHT:

SCALE: 1:15

SHEET 14 OF 14



**Tiptiptap** OÜ

Tiptiptap OÜ  
Veetorni 9,  
Jüri alevik, Rae vald,  
75301 Harjumaa