

A


B

C

D

E

F

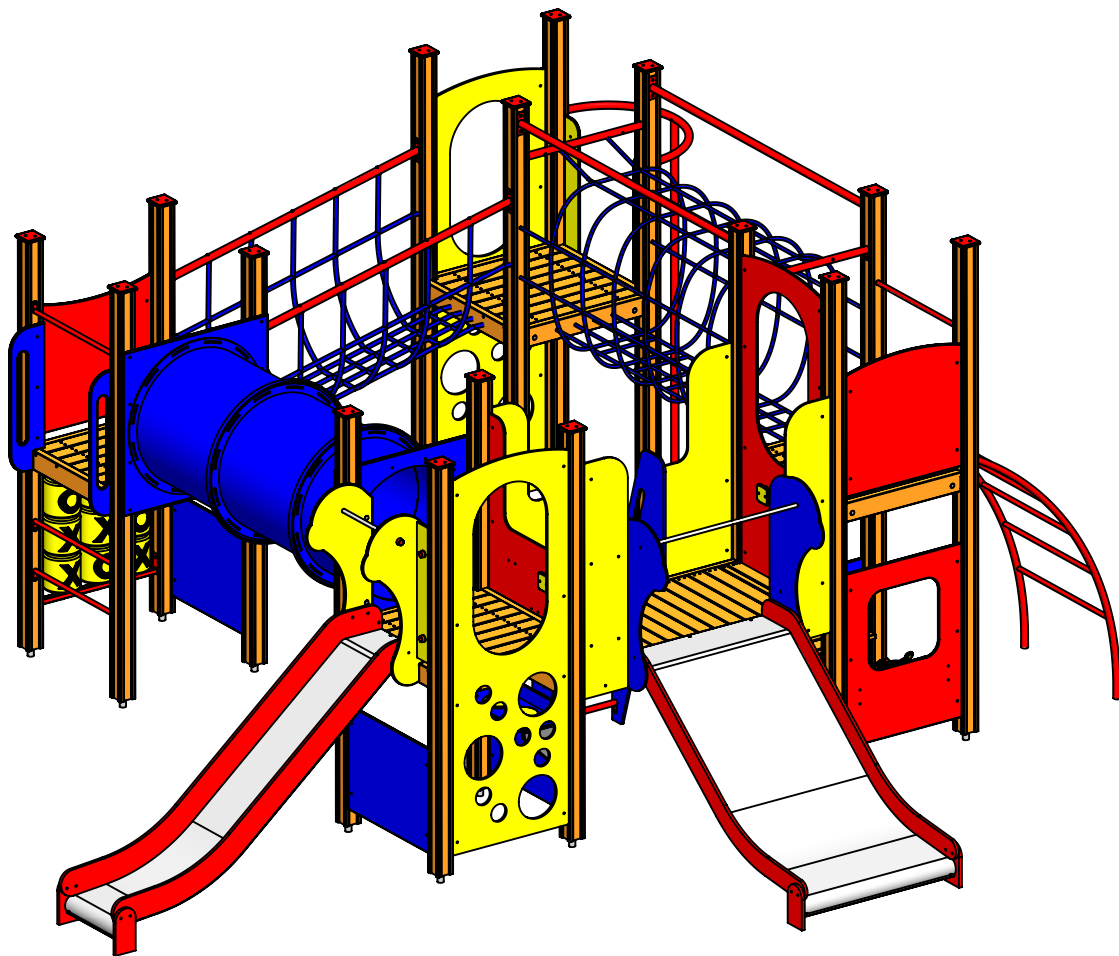

UNLESS OTHERWISE SPECIFIED:  
DIMENSIONS ARE IN MILLIMETERS  
WEIGHT ARE IN KILOGRAMM

PART NUMBER / DWG NO.:

LM208-2

	NAME	SIGNATURE	DATE	REVISION
DRAWN	M.Rebase		22.04.2016	
APPV'D				

DESCRIPTION:

Play Centre ALBERTO



**Tiptaptap** OÜ

Tiptaptap OÜ  
Veetorni 9,  
Jüri alevik, Rae vald,  
75301 Harjumaa

MATERIAL:

wood, metal, plastic

A4

WEIGHT:

SCALE: 1:40

SHEET 1 OF 6

# safety area


A

B

C

D

E

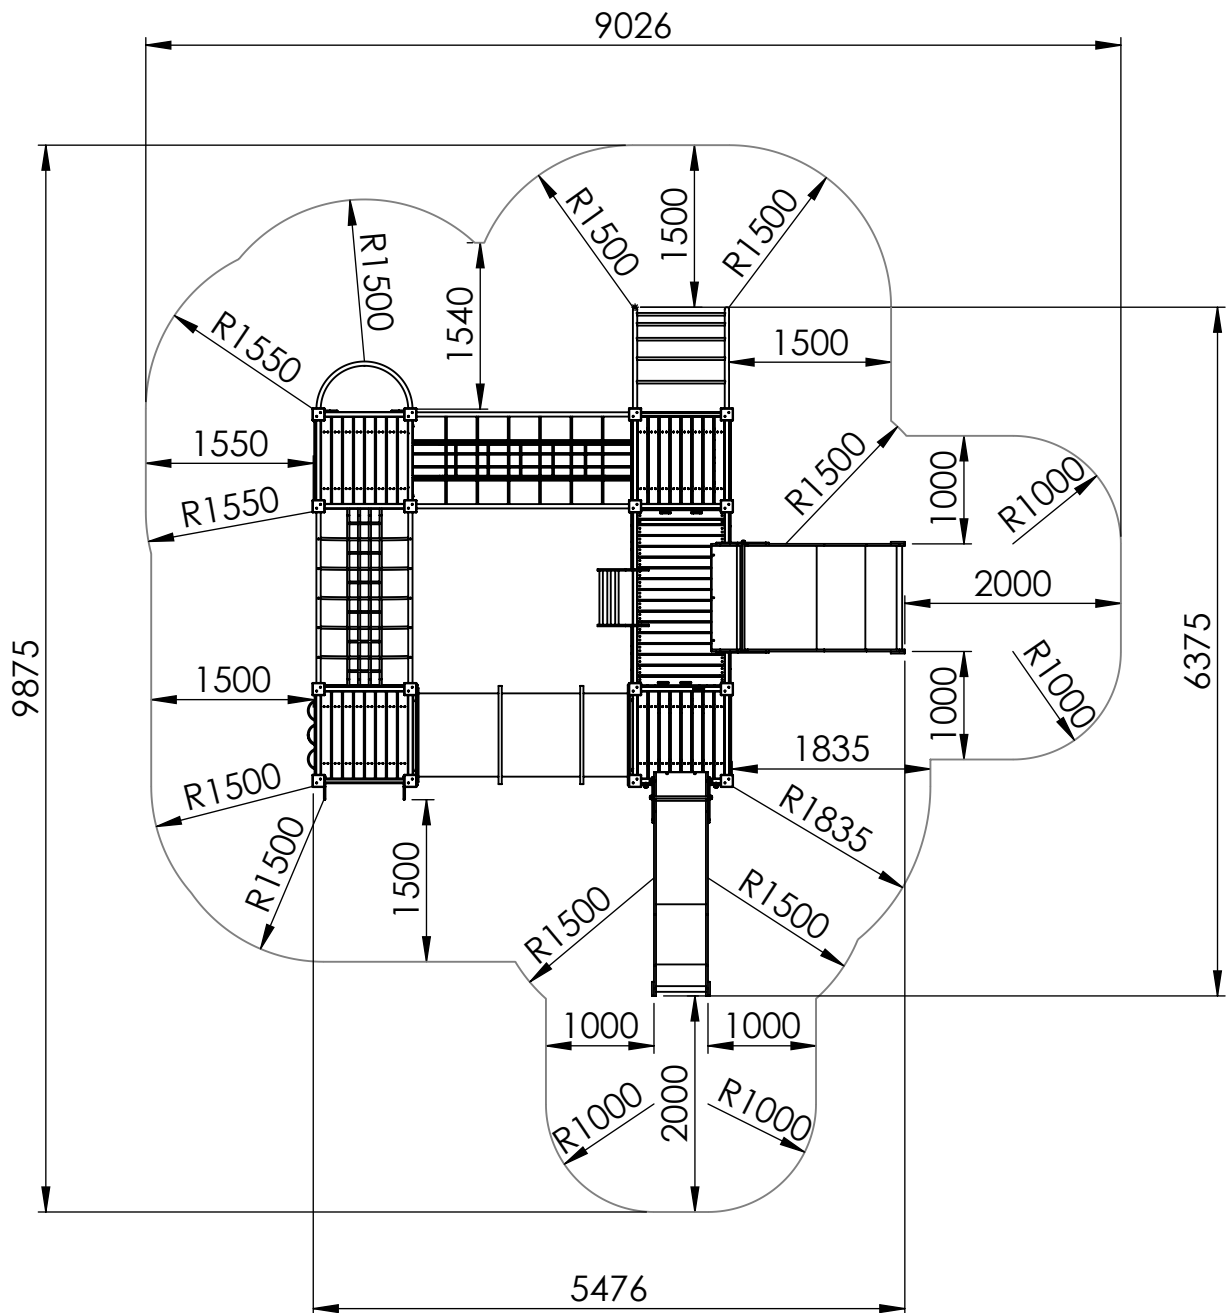

UNLESS OTHERWISE SPECIFIED:  
DIMENSIONS ARE IN MILLIMETERS  
WEIGHT ARE IN KILOGRAMM

PART NUMBER / DWG NO.:

LM208-2

	NAME	SIGNATURE	DATE	REVISION
DRAWN	M.Rebase		22.04.2016	
APPV'D				

DESCRIPTION:

Play Centre ALBERTO



**Tiptap** OÜ

Tiptap OÜ  
Veetorni 9,  
Jüri alevik, Rae vald,  
75301 Harjumaa

MATERIAL:

wood, metal, plastic

A4

WEIGHT:

SCALE: 1:70

SHEET 2 OF 6

# foundation


A

B

C

D

E

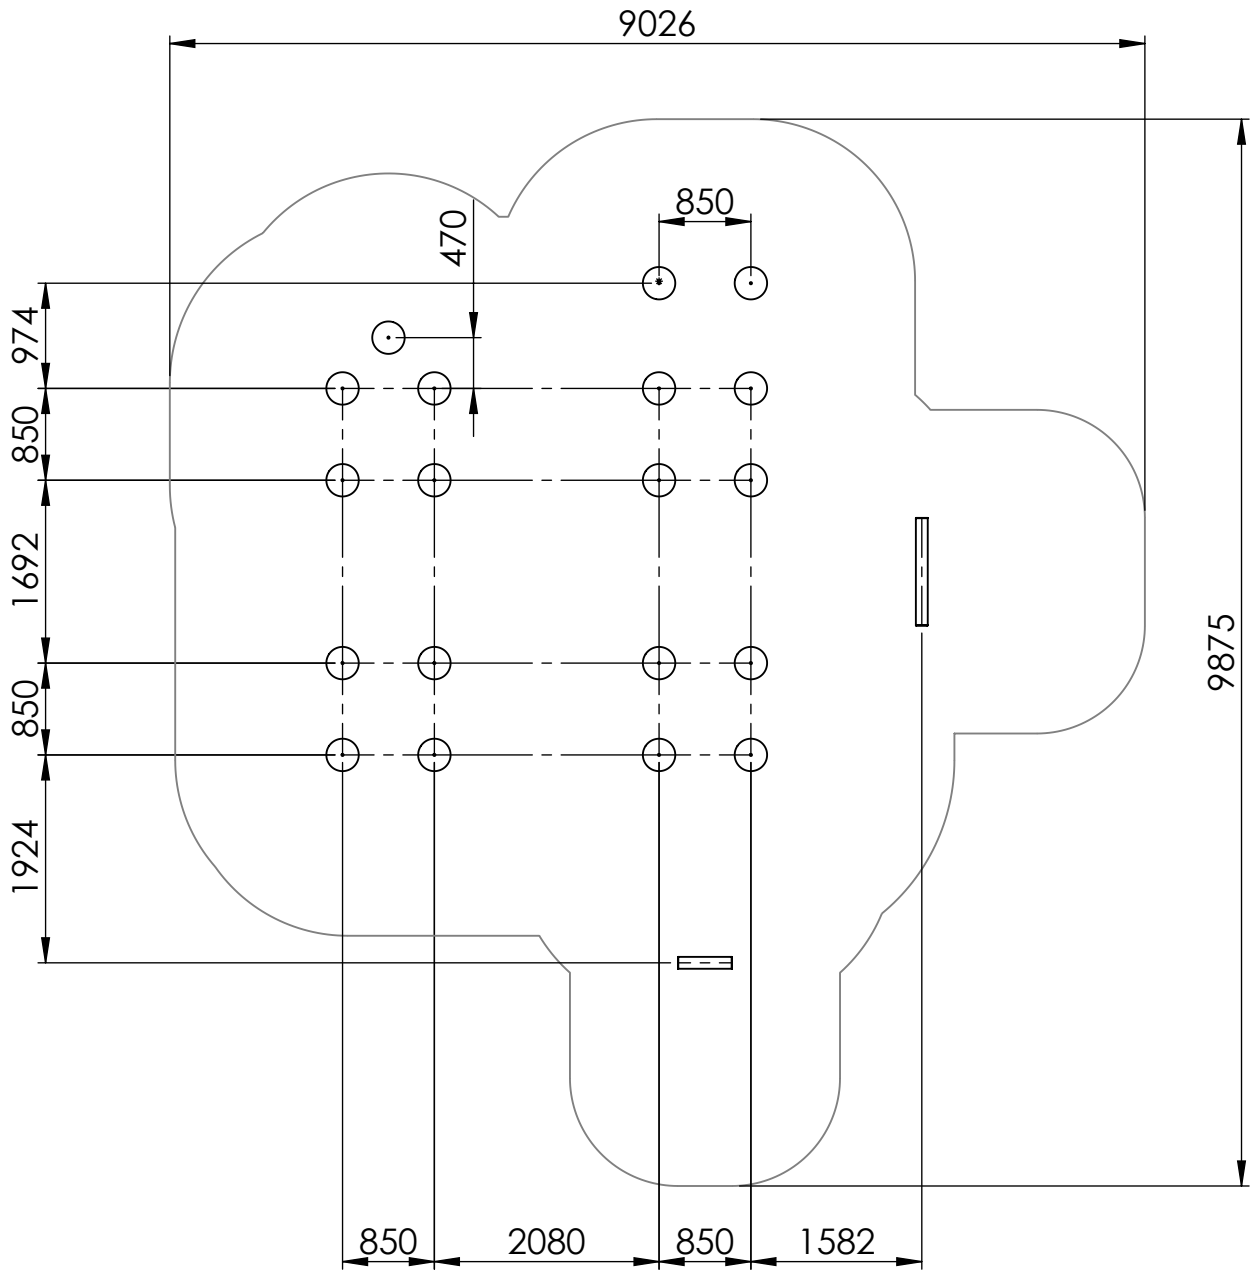

UNLESS OTHERWISE SPECIFIED: DIMENSIONS ARE IN MILLIMETERS WEIGHT ARE IN KILOGRAMM				
	NAME	SIGNATURE	DATE	REVISION
DRAWN	M.Rebase		22.04.2016	
APPV'D				

PART NUMBER / DWG NO.:	LM208-2
------------------------	---------

DESCRIPTION:	Play Centre ALBERTO
--------------	---------------------


**Tiptap** OÜ  
 Veetorni 9,  
 Jüri alevik, Rae vald,  
 75301 Harjumaa

MATERIAL:	wood, metal, plastic	A4
WEIGHT:	SCALE: 1:70	SHEET 3 OF 6

A



B

C

D

E

F

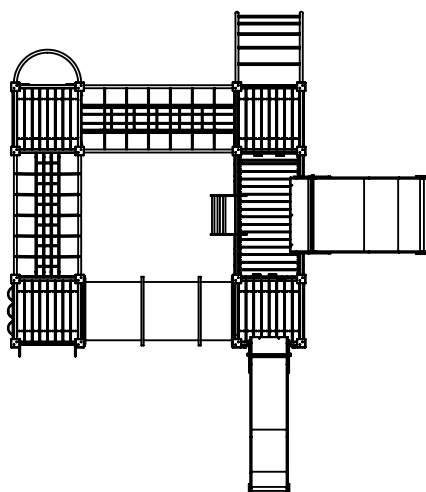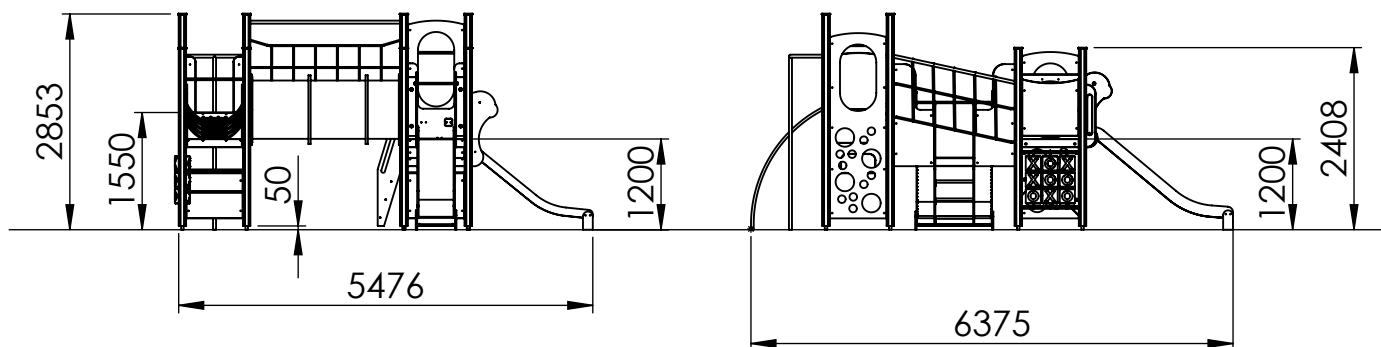

UNLESS OTHERWISE SPECIFIED:  
DIMENSIONS ARE IN MILLIMETERS  
WEIGHT ARE IN KILOGRAMM

PART NUMBER / DWG NO.:

LM208-2

	NAME	SIGNATURE	DATE	REVISION
DRAWN	M.Rebase		22.04.2016	
APPV'D				

DESCRIPTION:

Play Centre ALBERTO



**Tiptaptap** OÜ

Tiptaptap OÜ  
Veetorni 9,  
Jüri alevik, Rae vald,  
75301 Harjumaa

MATERIAL:

wood, metal, plastic

A4

WEIGHT:

SCALE: 1:100

SHEET 4 OF 6


A

B

C

D

E

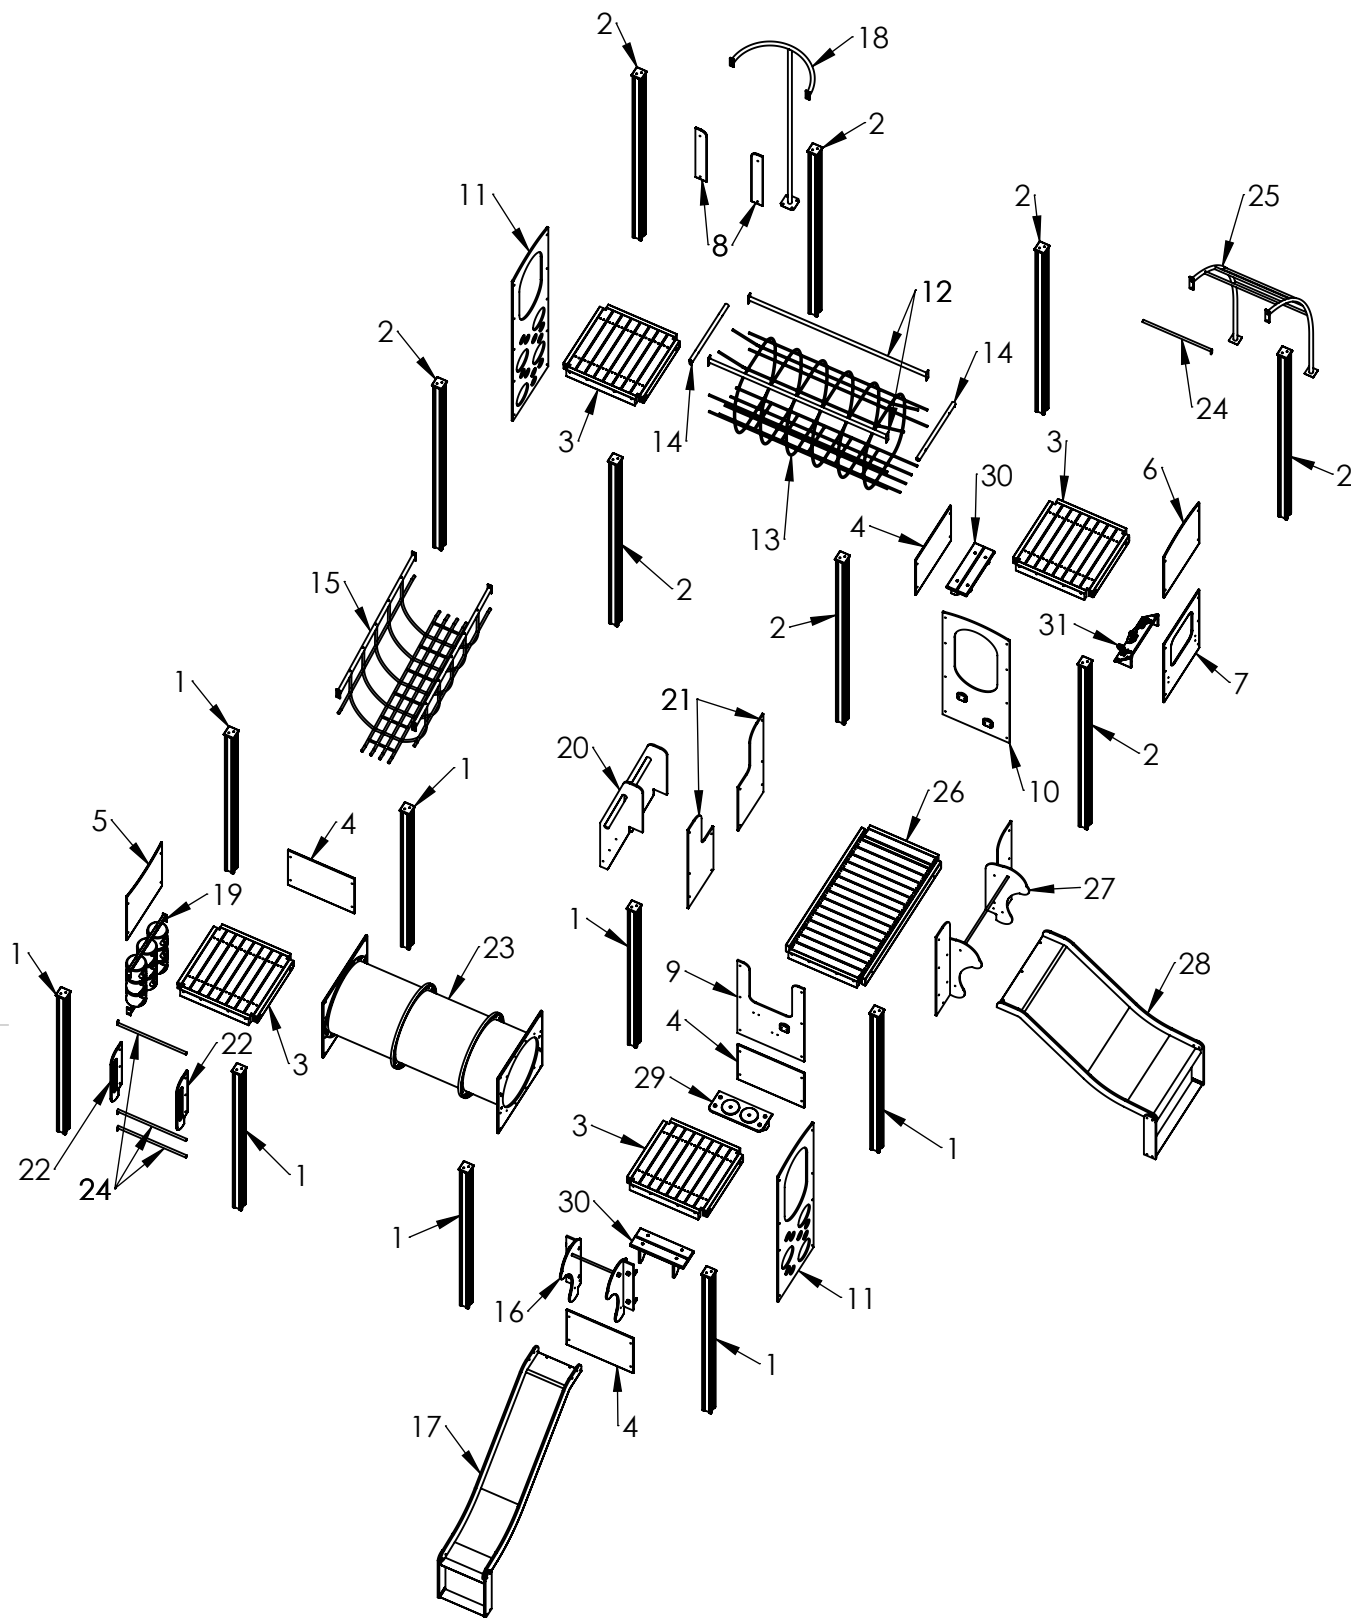

UNLESS OTHERWISE SPECIFIED:  
 DIMENSIONS ARE IN MILLIMETERS  
 WEIGHT ARE IN KILOGRAMM

PART NUMBER / DWG NO.:

LM208-2

	NAME	SIGNATURE	DATE	REVISION
DRAWN	M.Rebase		22.04.2016	
APPV'D				

DESCRIPTION:

Play Centre ALBERTO



**Tiptap** OÜ

Tiptap OÜ  
 Veetorni 9,  
 Jüri alevik, Rae vald,  
 75301 Harjumaa

MATERIAL:

wood, metal, plastic

A4

WEIGHT:

SCALE: 1:75

SHEET 5 OF 6

ITEM NO.	PART NUMBER	DESCRIPTION	QTY.
A 1	post 98x98x2350	laminated wood	8
2	post 98x98x2800	laminated wood	8
3	platform	laminated wood, metal	4
4	panel 750x600	plywood	4
5	panel 750x750	plywood	1
6	panel 750x750	plywood	1
7	panel 750x750 with hole	plywood	1
B 8	panel 850x126	plywood	2
9	panel 750x1250	PE plastic	1
10	climbing wall with hole 750x1815	PE plastic	1
11	climbing wall 750x2100	plywood	2
12	beam 40x2000	painted steel	2
13	rope tunnel L_2000	PP covered steel wire	1
14	guardrail d.40x770 with 2 holes	painted steel	2
15	inclined rope bridge	PP covered steel wire	1
C 16	slide guard block	plywood, metal, plastic	1
17	slide h_1200	stainless steel, PE plastic	1
18	climbing pole	painted steel	1
19	OXO spinner	PE plastic	1
20	stairs	plastic, metal	1
21	panel 532x1350	plywood	2
22	handle	plastic	2
D 23	tunnel	plastic	1
24	guardrail $\phi$ 25x770	painted steel	4
25	arch ladder	galvanized painted steel	1
26	platform L_1737	laminated wood	1
27	slide guard block for wide slide	plywood, metal, plastic	1
28	slide h.950-w.1000	stainless steel, PE plastic	1
29	playcorner-kitchen	plywood, plastic	1
E 30	playcorner-bench	laminated wood, plastic	2
31	playcorner-cockpit	plastic	1

UNLESS OTHERWISE SPECIFIED:  
DIMENSIONS ARE IN MILLIMETERS  
WEIGHT ARE IN KILOGRAMM

PART NUMBER / DWG NO.:

LM208-2

	NAME	SIGNATURE	DATE	REVISION
DRAWN	M.Rebase		22.04.2016	
APPV'D				

DESCRIPTION:

Play Centre ALBERTO



**Tiptaptap** OÜ

Tiptaptap OÜ  
Veetorni 9,  
Jüri alevik, Rae vald,  
75301 Harjumaa

MATERIAL:

wood, metal, plastic

A4

WEIGHT:

SCALE: 1:100

SHEET 6 OF 6