



Typisk snitt støttemur  
1 : 10

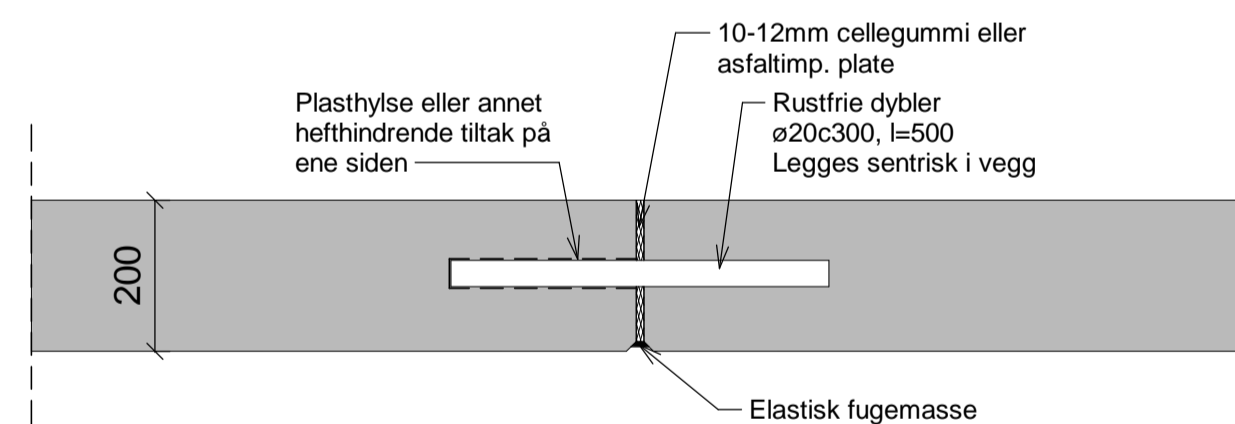

Detalj vertikal fuge støttemur.  
Horisontalt snitt gjennom bevegesfuge  
1:10

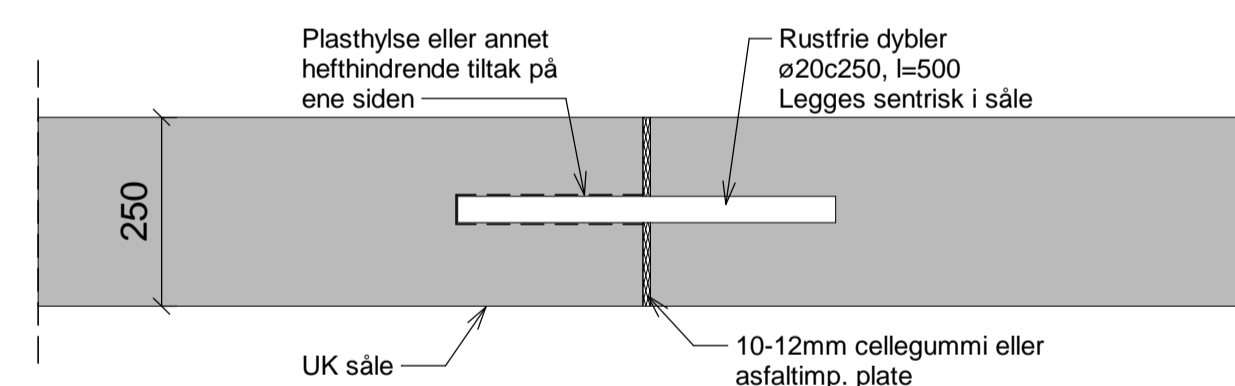

Detalj vertikal fuge støttemur.  
Horisontalt snitt gjennom bevegesfuge  
1:10

## ANVISNINGER

1. Generelt
  - Utførelse i henhold til *teknisk beskrivelse, NS 3420, NS13670 +NA og NS-EN 1992-1-1+NA*
2. Forskaling
  - Forskalingsoverflate *Glatt*
  - Alle synlige hjørner avfases med 23 mm trekantlist
3. Betong
  - Fasthetsklasse B35
  - Bestandighetsklasse M60
  - Eksponeringsklasse XD1
  - Kloridklasse Cl 0,20
  - Utførelse og kontroll Utførelsesklasse 2
  - Geometriske toleranser Toleranseklasse 1
  - Overflatebearbeiding Brettskurt

## Henvisninger

Se tegning fra VEG for plassering av støttemur

Document number	Revision
B-10-50-01	F01

Revision	Date	Description	Prepared	DIC	Approved
F01	2019-07-05	Tilbudsgrunnlag	EFr	TCH	TCH

This document has been prepared by Norconsult AS as part of the assignment stated below. Intellectual property rights belong to Norconsult AS. The document may only be used for the purpose stated in the contract between Norconsult AS and the client, and may not be copied or made available by other means or to a greater extent than the intended purpose requires.

Sortland Kommune Scale: SIZE (gjelder A1)  
1:10

Kong Øysteins vei

Snitt og detaljer støttemur

Norconsult	Project number 5166671	Document number B-10-50-01	Revision F01
------------	---------------------------	-------------------------------	-----------------