
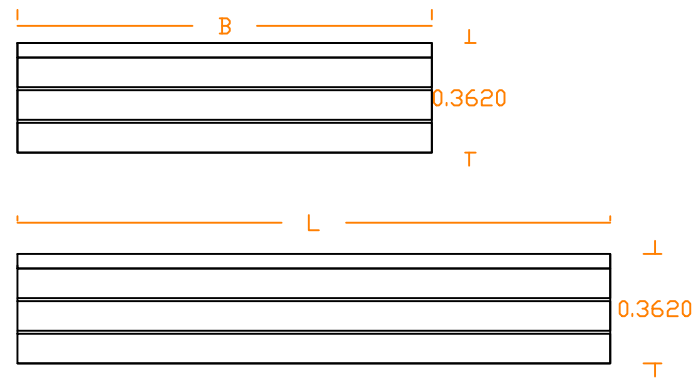


Detalj 2

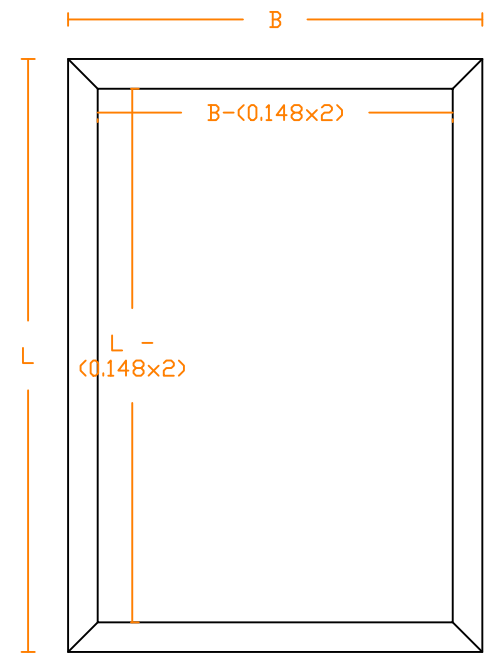

Plantekasser i royalinpregnert furu.

148 x 36 mm bord
Fuger 1 cm

Kledd med fiberduk

Plantekasse 1
1,4x2,5 m


Plantekasse 2
1x2 m

Plantekasse 3
1,4x2 m

Plantekasse 4
1x2,5 m

Plantekasse 5
1,4x3 m

Plantekasse 6
1x2 m

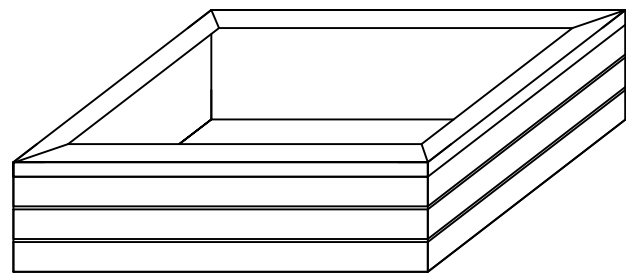

Detalj 1

Snitt betongheller på overdekke garage

