


PROPERTY LINE

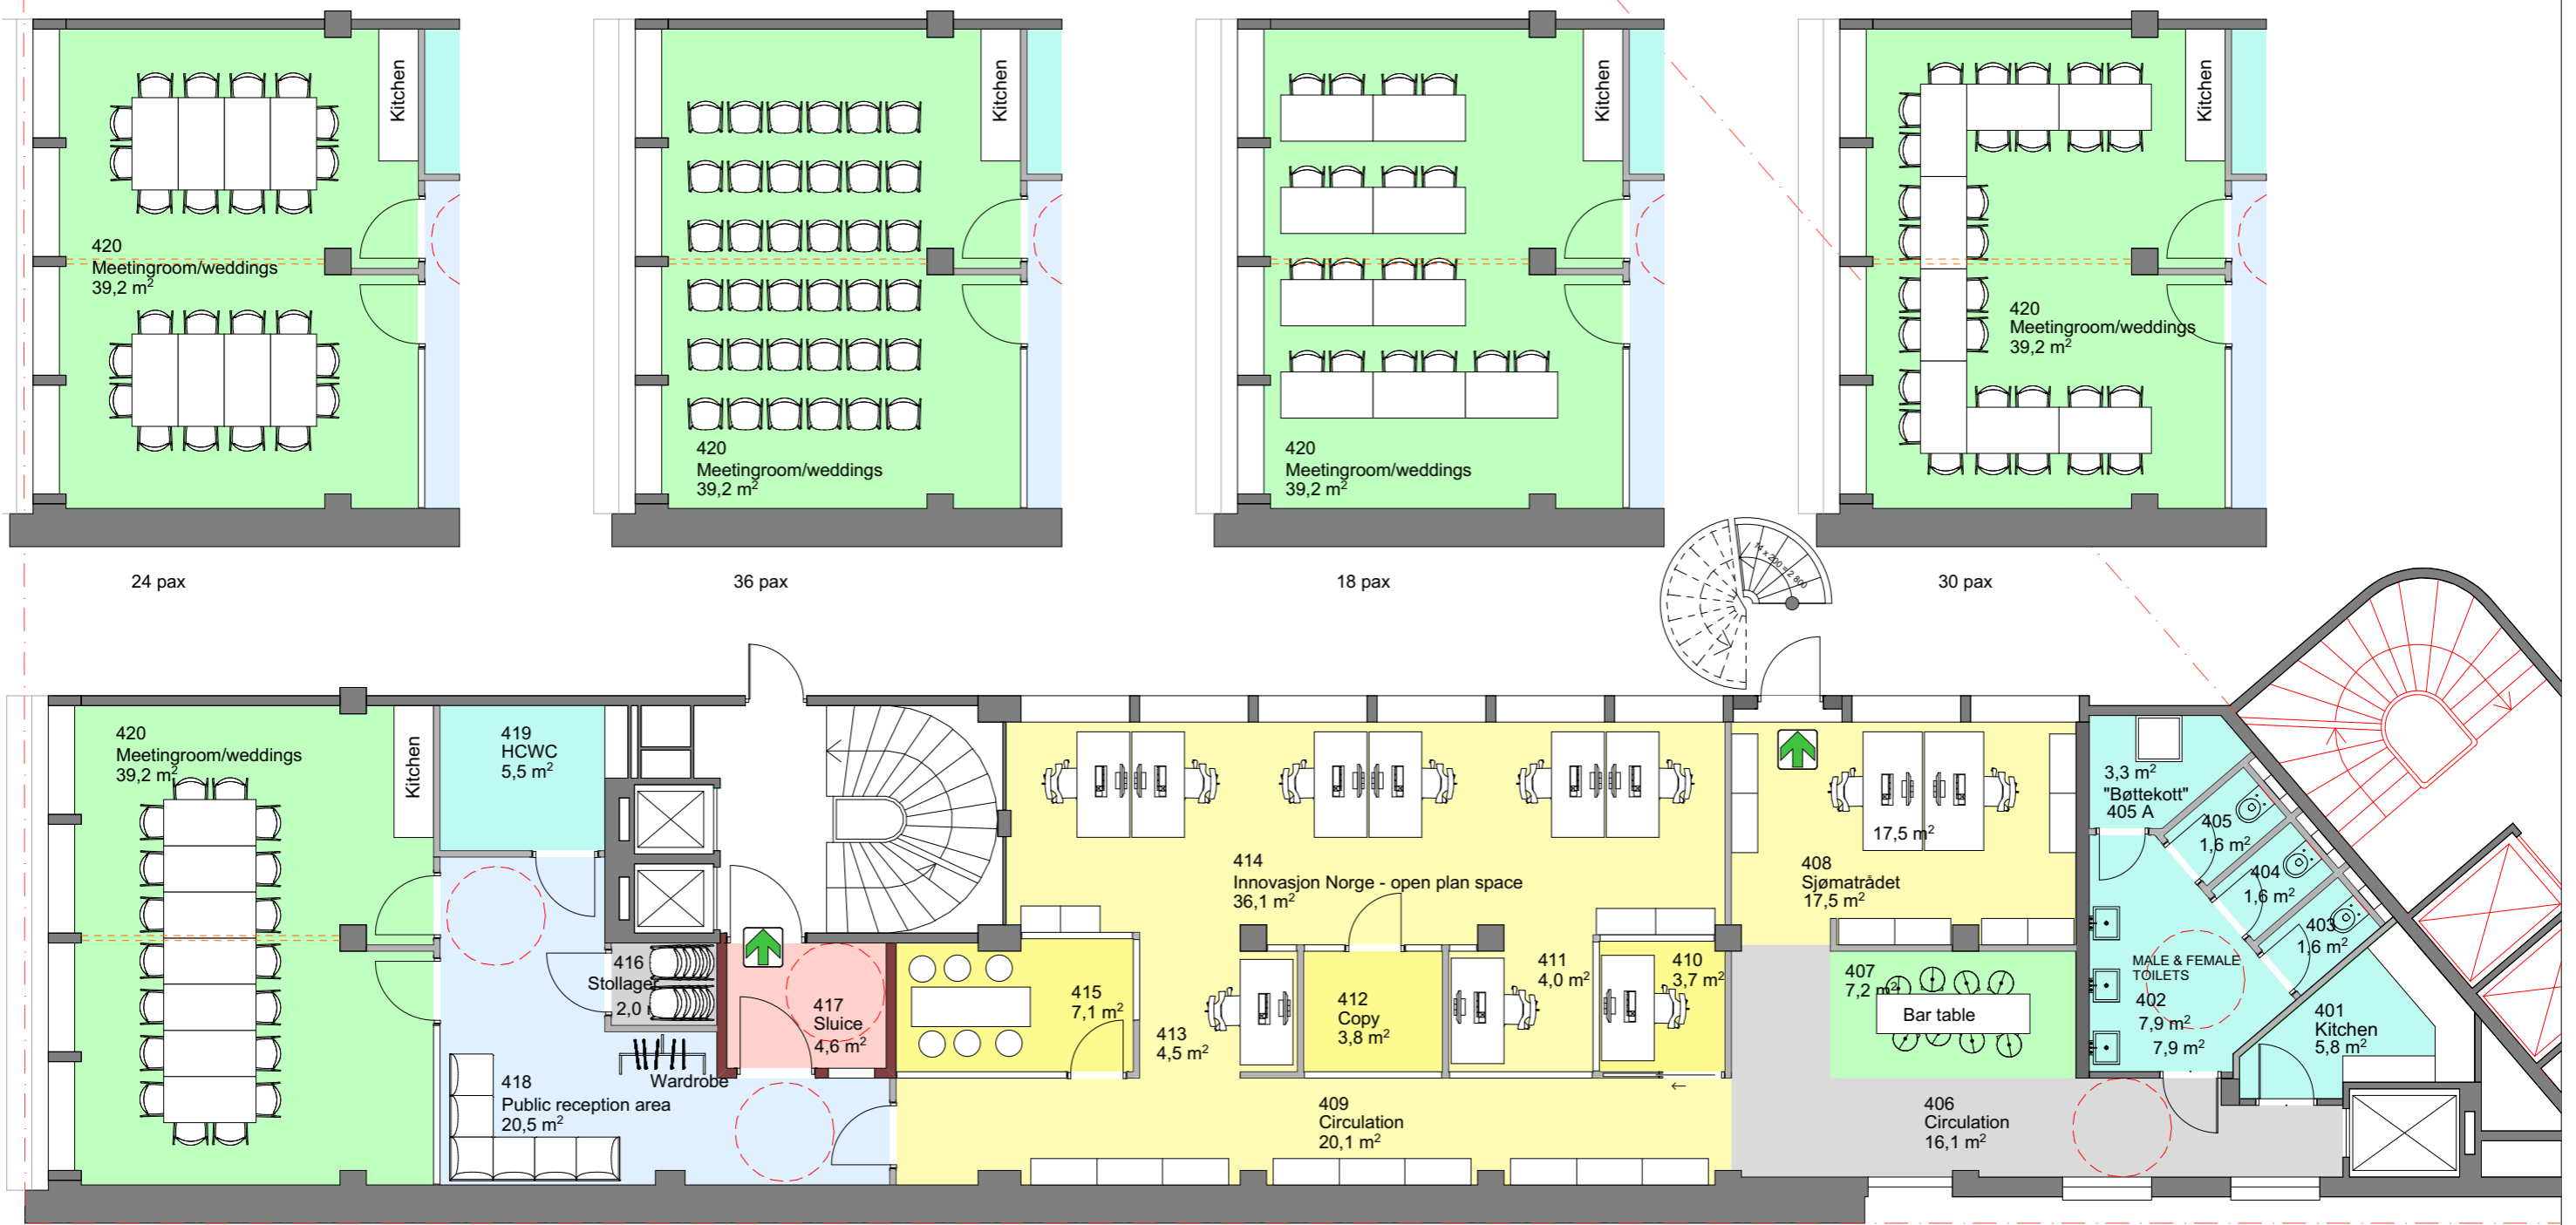

4TH FLOOR