




### Betong kum DN1000

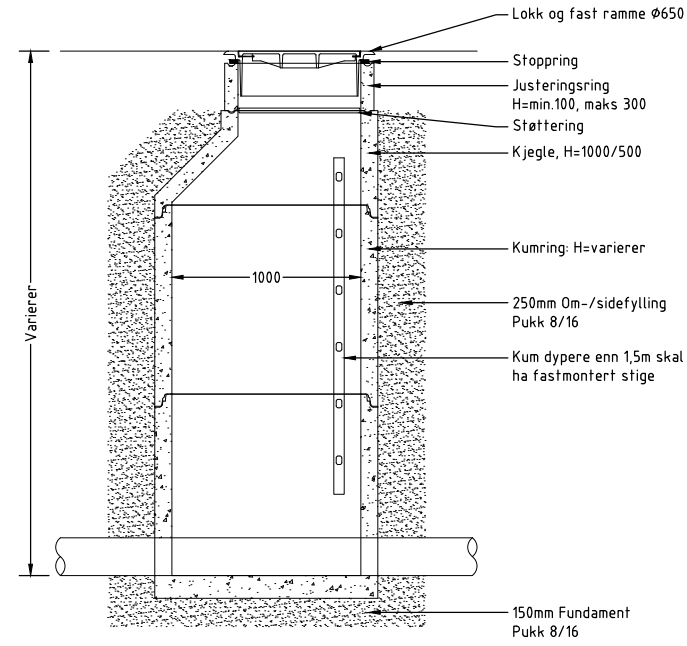


### 012 - SNITT

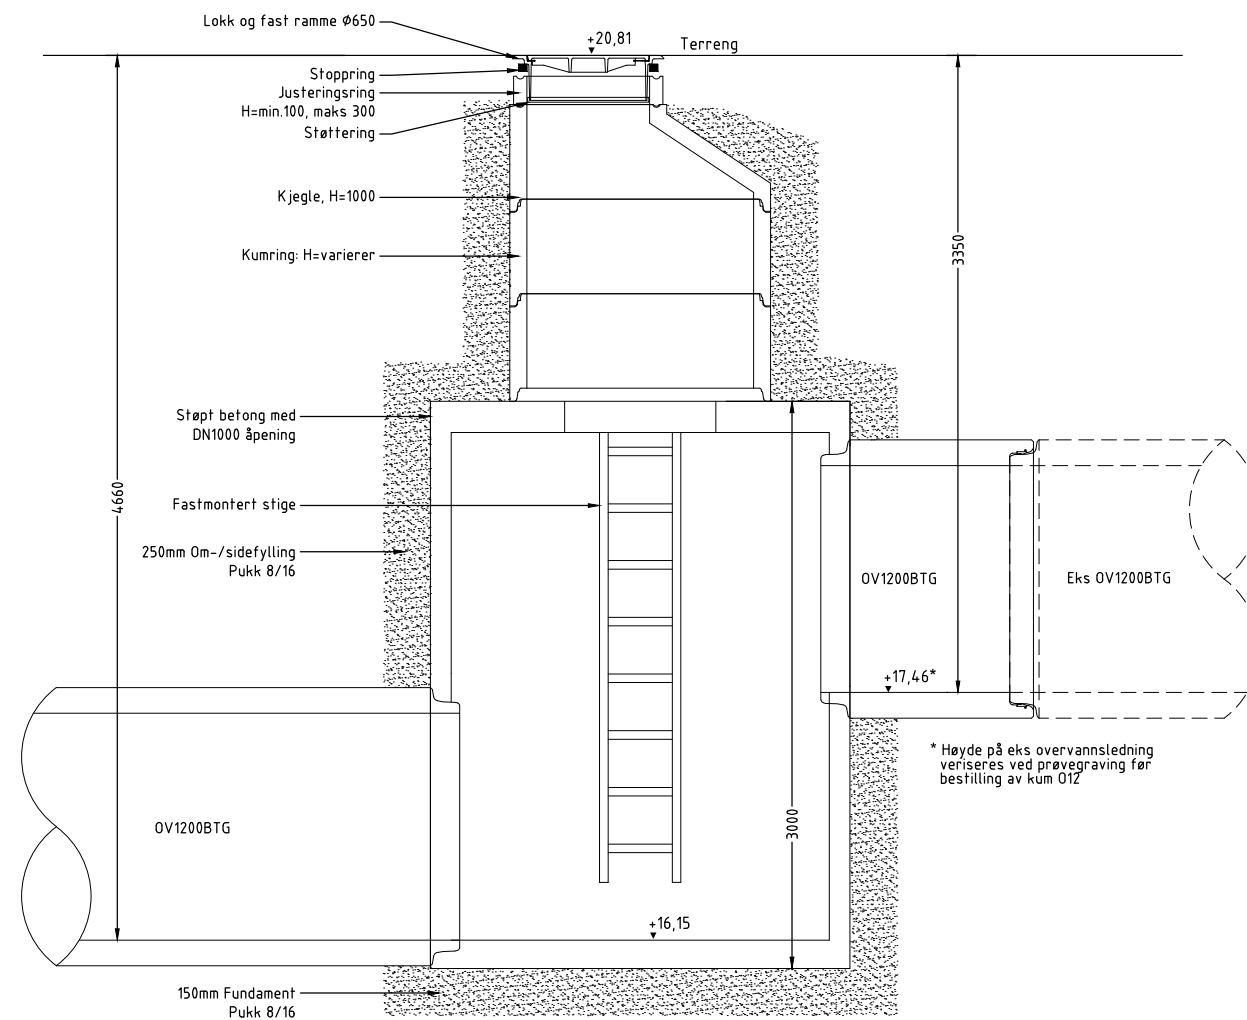


### Betong kum DN1600

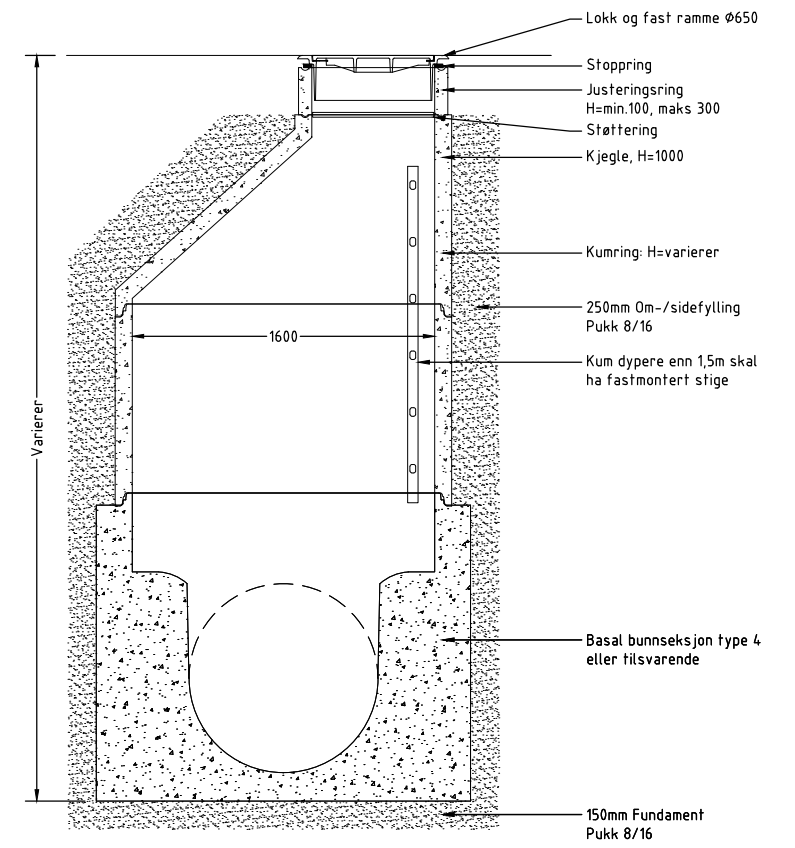


### Betong sandfang med kuppelrist DN1000

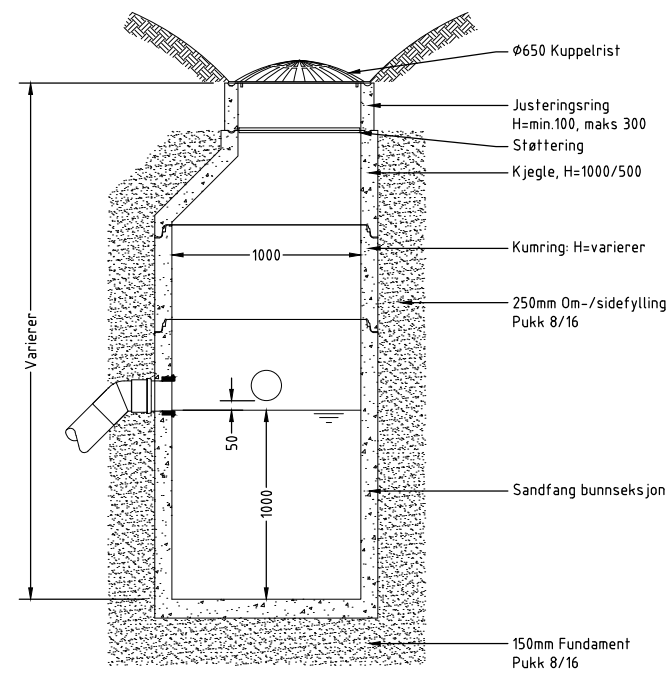

### 012 - PLAN

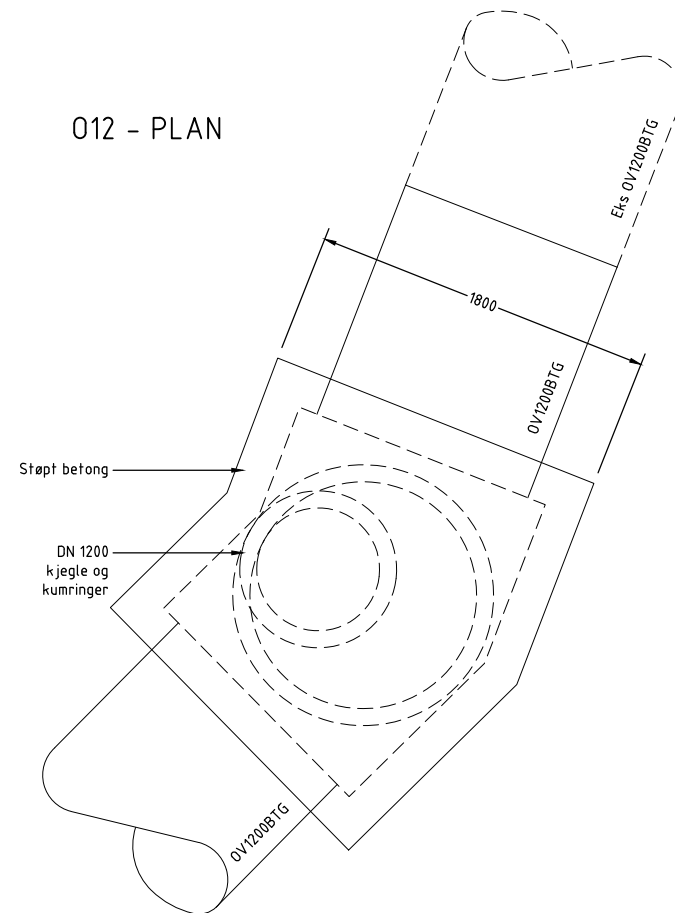

### Betong kum DN1200

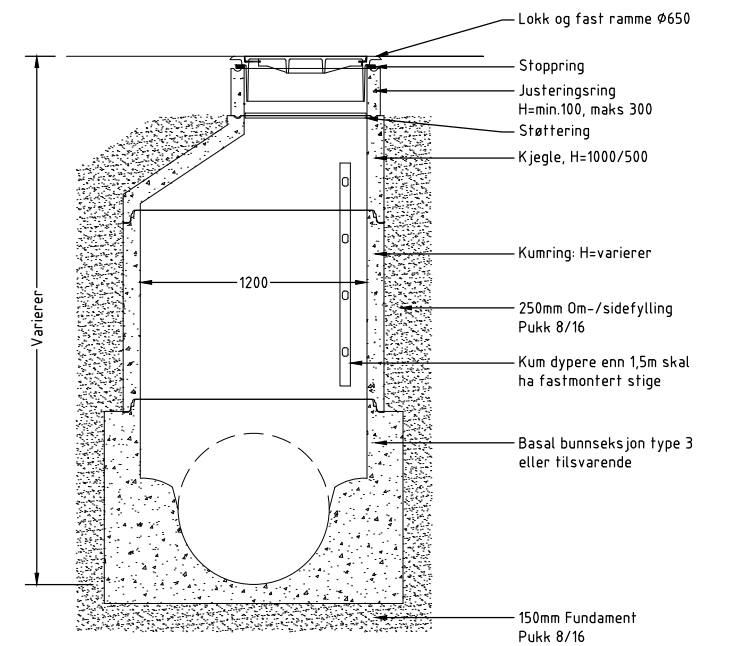

\\netappsg01\prosjekt\10202736-01\0202736-01\03\_ARBEIDSPRAADEF131\_tegninger\_dak\lay\_ve\_h\_def\laj.dwg - Layout: H051

2	Tilbuds tegning	28.08.2019	SMT	ELD/SS	RAOS
1	Tilbuds tegning	05.03.2019	SMT	usmt	RAOS
Rev.	Beskrivelse	Dato	Tegn.	Kontr.	Godkj.
			Fag	Formal	
			RIVA	A1	
		Dato	05.03.19		
		Format/Hålestokk	1:20		
		Status	Konstr./Tegnet	Kontrollert	Godkjent
		Tilbuds tegning	SMT	ELD/SS	RAOS
		Oppdragsnr.	Tegningsnr.	Rev.	
		10202736	H051		2

MERKNAD:  
Allt arbeid og materialer skal være iht.  
Karmøy kommune VA Norm

**Multiconsult**  
www.multiconsult.no