


**GENERAL CEILING PLAN
SUBSTRUCTURE COORDINATION
FIRST FLOOR
M 1:100**

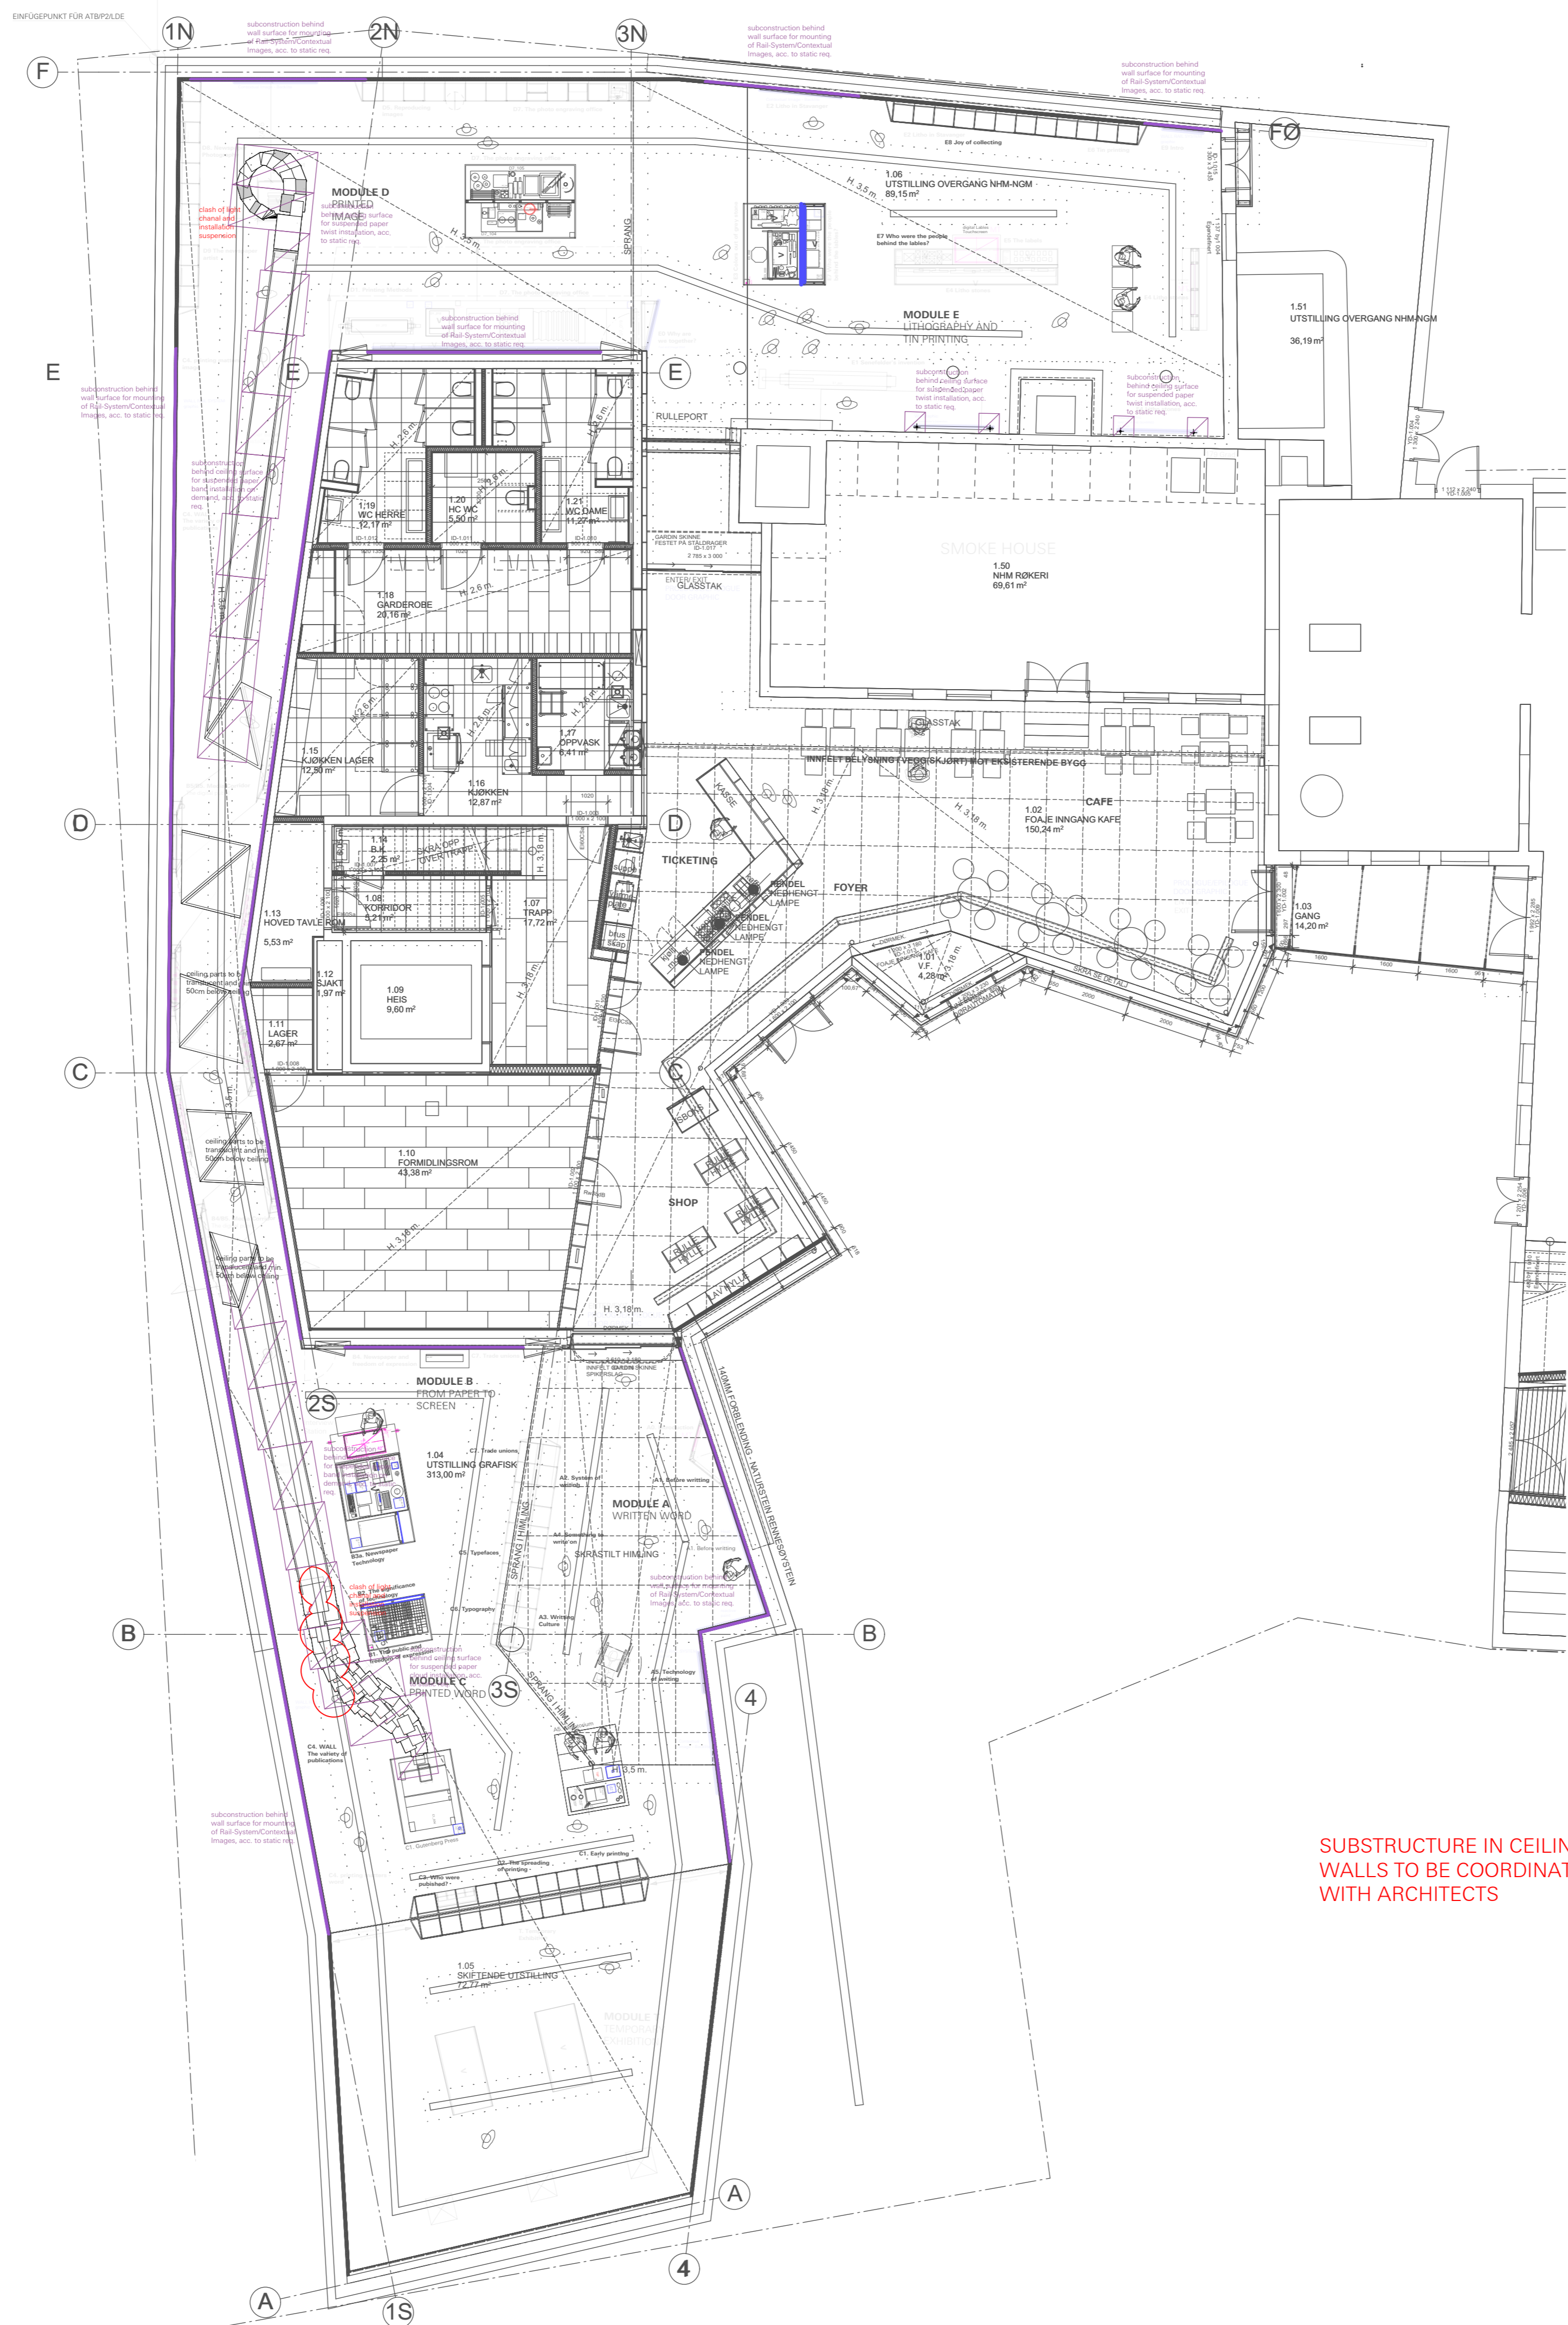

SUBSTRUCTURE IN CEILING AND
WALLS TO BE COORDINATED
WITH ARCHITECTS

ATELIER BRÜCKNER
ARCHITECTURE
EXHIBITIONS
SCENOGRAPHY

LEGEND

SPECIALISTS

M	MEDIEN
G	GRAPHIC
L	LIGHT
TGA	BUILDING TECHNOLOGY
ATB	EXHIBITION ATB

RELEASED

All measurements have to be revised carefully by the contractor/executor and compared with on-site situations. Differences concerning measurements or planning / stock have to be conveyed immediately to the designer. Details and drawings are only valid with annotation of approval by the designer.

MODIFICATION NOTE

Ind. date	sign changes / comments
d	
c	
b	
a	

PLANNERS / EXPERTS

planner exhibition scenography **ATELIER BRÜCKNER GMBH**
Krefelder Strasse 32
70376 Stuttgart | Germany
T. +49 711 5000 77 116
F. +49 711 5000 77 22
ngm@atelier-brueckner.com


light planner **Belzner Holmes LDE**
Friedrichstrasse 236
10969 Berlin
T. +49 (0)30 / 863 207 722
F. +49 (0)30 / 863 207 729
s.schuster@bh.lde-net.com

media planner **Medienprojekt P2 GmbH**
Lindenspürstrasse 20
70174 Stuttgart | Germany
T. +49 711 601 87 46 0
F. +49 (0)711 601 87 46 50
a.mueller@medienprojekt2.de

graphic planner **ATELIER BRÜCKNER GMBH**
Krefelder Strasse 32
70376 Stuttgart | Germany
T. +49 711 5000 77 116
F. +49 711 5000 77 22
ngm@atelier-brueckner.com



**NORWEGIAN PRINTING MUSEUM
STAVANGER**

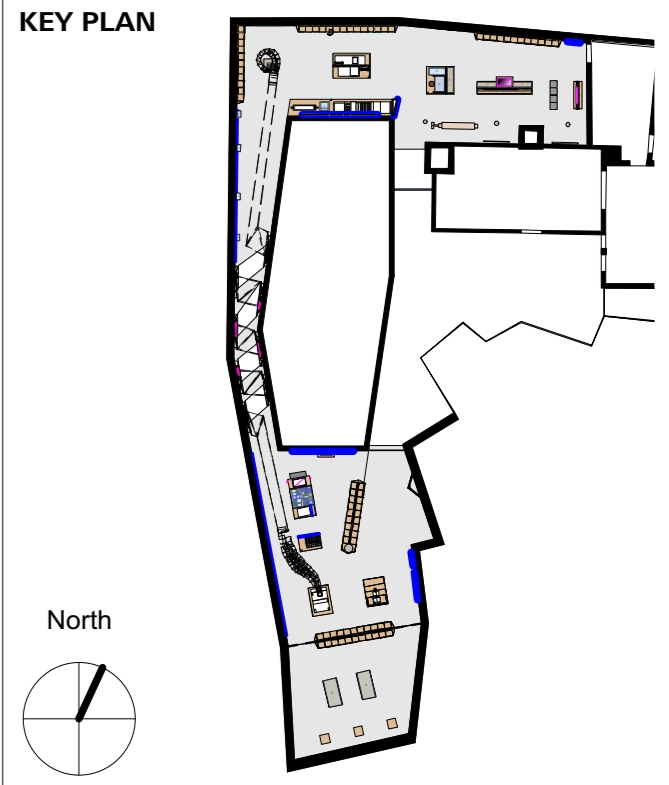

**GENERAL CEILING PLAN - SUBSTRUCTURE CO.
FIRST FLOOR**

client **Museum Stavanger**
Øvre Strandgate 88
4005 Stavanger | Norwegian
T. +47 40 60 17 01
www.museumstavanger.no
bitten.bakke@museumstavanger.no

planner exhibition scenography **ATELIER BRÜCKNER GMBH**
Krefelder Strasse 32
70376 Stuttgart | Germany
T. +49 711 5000 77 116
F. +49 711 5000 77 22
ngm@atelier-brueckner.com

papersize	scale	unit	sign
DIN A1	1:100	mm	sm

filename
NGM-ATB_C_1.0.0.0_01

date	code	planningphase
13.09.2019	NGM-ATB	LPH 4 - DD

type	hierarchy	no.	index
C	1.0.0.0	01	00