

**GENERAL FLOOR PLAN  
OVERVIEW  
FIRST FLOOR  
M 1:100**



**ATELIER BRÜCKNER**  
ARCHITECTURE  
EXHIBITIONS  
SCENOGRAPHY

**LEGEND**

| SPECIALISTS |                     |
|-------------|---------------------|
| M           | MEDIEN              |
| G           | GRAPHIC             |
| L           | LIGHT               |
| TGA         | BUILDING TECHNOLOGY |
| ATB         | EXHIBITION ATB      |

**RELEASED**

All measurements have to be revised carefully by the contractor/executor and compared with on-site situations. Differences concerning measurements or planning / stock have to be conveyed immediately to the designer. Details and drawings are only valid with annotation of approval by the designer.

**MODIFICATION NOTE**

| Ind. date | sign changes / comments |
|-----------|-------------------------|
| d         |                         |
| c         |                         |
| b         |                         |
| a         |                         |

**PLANNERS / EXPERTS**

**planner exhibition scenography** **ATELIER BRÜCKNER GMBH**  
Krefelder Strasse 32  
70376 Stuttgart | Germany  
T. +49 711 5000 77 116  
F. +49 711 5000 77 22  
ngm@atelier-brueckner.com

**light planner** **Belzner Holmes LDE**  
Friedrichstrasse 236  
10969 Berlin  
T. +49 (0)30 / 863 207 722  
F. +49 (0)30 / 863 207 729  
s.schuster@bh.lde-net.com


**media planner** **Medienprojekt P2 GmbH**  
Lindenspürstrasse 20  
70174 Stuttgart | Germany  
T. +49 711 601 87 46 0  
F. +49 (0)711 601 87 46 50  
a.mueller@medienprojekt2.de

**graphic planner** **ATELIER BRÜCKNER GMBH**  
Krefelder Strasse 32  
70376 Stuttgart | Germany  
T. +49 711 5000 77 116  
F. +49 711 5000 77 22  
ngm@atelier-brueckner.com

**MUST**  
MUSEUM STAVANGER

**NORWEGIAN PRINTING MUSEUM  
STAVANGER**

**KEY PLAN**

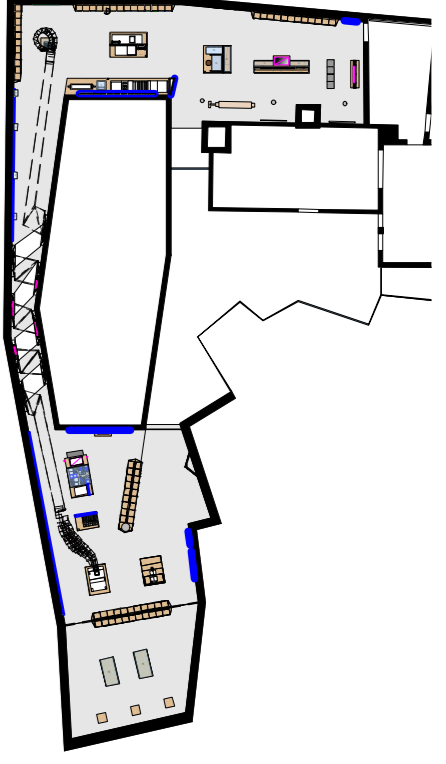

**FLOORPLAN EXHIBITION AREAS  
FIRST FLOOR**

**client** **Museum Stavanger**  
Øvre Strandgate 88  
4005 Stavanger | Norwegian  
T. +47 40 60 17 01  
www.museumstavanger.no  
bitten.bakke@museumstavanger.no

**planner exhibition scenography** **ATELIER BRÜCKNER GMBH**  
Krefelder Strasse 32  
70376 Stuttgart | Germany  
T. +49 711 5000 77 116  
F. +49 711 5000 77 22  
ngm@atelier-brueckner.com

| papersize | scale | unit | sign |
|-----------|-------|------|------|
| DIN A1    | 1:100 | mm   | sm   |

filename  
**NGM-ATB\_F\_1.0.0.0\_01**

| date       | code    | planningphase |
|------------|---------|---------------|
| 13.09.2019 | NGM-ATB | LPH 4 - DD    |

| type | hierarchy | no. | index |
|------|-----------|-----|-------|
| F    | 1.0.0.0   | 01  | 00    |