

**GENERAL FLOOR PLAN
PLAN REFERENCES
FIRST FLOOR
M 1:100**

INSTALLATION

Pos. 4.0
PAPER TWIST
NGM-ATB_D_1.4.1.0_05

Pos. 4.0
PAPER BAND
NGM-ATB_D_1.4.1.0_03


Pos. 3.0
WALL RAIL SYSTEM
C4 - WALL
NGM-ATB_D_1.4.3.0_01

Pos. 4.0
MEDIA CORRIDOR
MODULE B4
NGM-ATB_D_1.4.2.0_01

Pos. 4.0
PAPER BAND
NGM-ATB_D_1.4.1.0_03

Pos. 4.0
PAPER CLOUD
NGM-ATB_D_1.4.1.0_01

Pos. 3.0
WALL RAIL SYSTEM
C4 - WALL
NGM-ATB_D_1.4.3.0_01

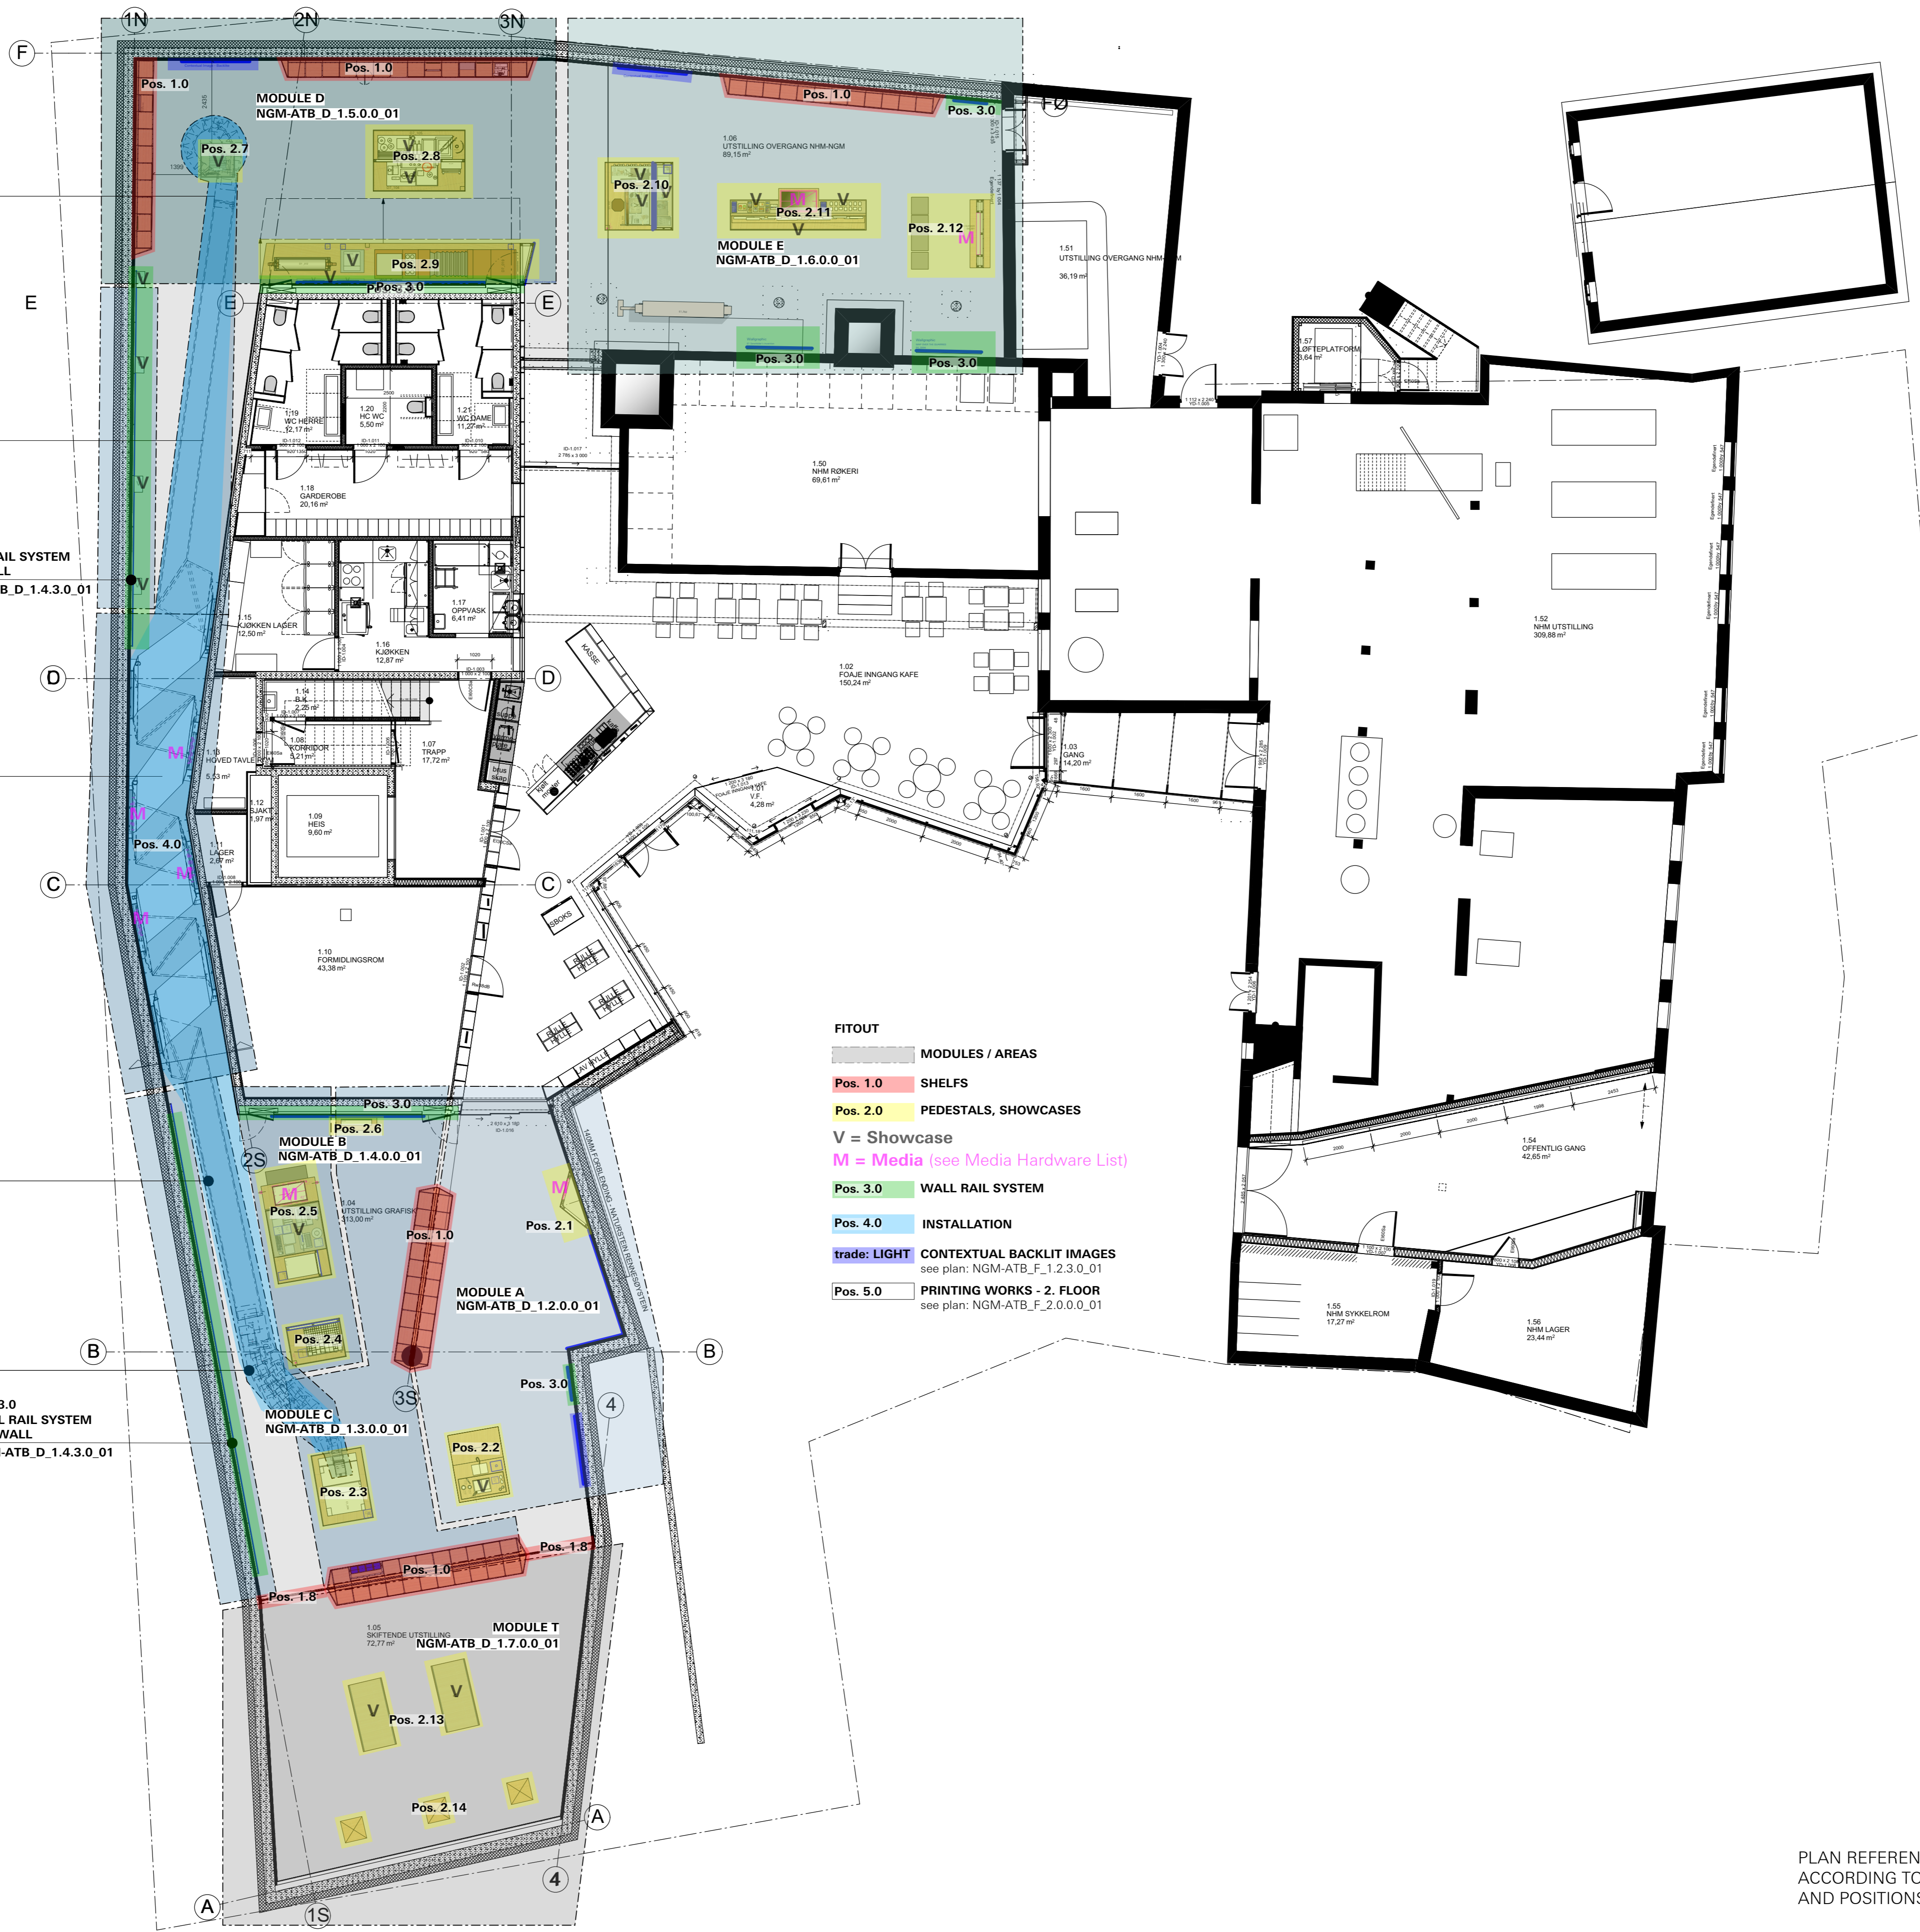

- FITOUT**
- MODULES / AREAS
 - Pos. 1.0 SHELVES
 - Pos. 2.0 PEDESTALS, SHOWCASES
 - V = Showcase
 - M = Media (see Media Hardware List)
 - Pos. 3.0 WALL RAIL SYSTEM
 - Pos. 4.0 INSTALLATION
 - trade: LIGHT CONTEXTUAL BACKLIT IMAGES
see plan: NGM-ATB_F_1.2.3.0_01
 - Pos. 5.0 PRINTING WORKS - 2. FLOOR
see plan: NGM-ATB_F_2.0.0.0_01

LEGEND

SPECIALISTS	
M	MEDIEN
G	GRAPHIC
L	LIGHT
TGA	BUILDING TECHNOLOGY
	EXHIBITION ATB

RELEASED

All measurements have to be revised carefully by the contractor/executor and compared with on-site situations. Differences concerning measurements or planning / stock have to be conveyed immediately to the designer. Details and drawings are only valid with annotation of approval by the designer.

MODIFICATION NOTE


Ind. date	sign changes / comments
d	
c	
b	
a	

PLANNERS / EXPERTS

planner exhibition scenography	ATELIER BRÜCKNER GMBH Krefelder Strasse 32 70376 Stuttgart Germany T. +49 711 5000 77 116 F. +49 711 5000 77 22 ngm@atelier-brueckner.com
light planner	Belzner Holmes LDE Friedrichstrasse 236 10969 Berlin T. +49 (0)30 / 863 207 722 F. +49 (0)30 / 863 207 729 s.schuster@bh.lde-net.com
media planner	Medienprojekt P2 GmbH Lindenspürstrasse 20 70174 Stuttgart Germany T. +49 711 601 87 46 0 F. +49 (0)711 601 87 46 50 a.mueller@medienprojekt2.de
graphic planner	ATELIER BRÜCKNER GMBH Krefelder Strasse 32 70376 Stuttgart Germany T. +49 711 5000 77 116 F. +49 711 5000 77 22 ngm@atelier-brueckner.com



**NORWEGIAN PRINTING MUSEUM
STAVANGER**

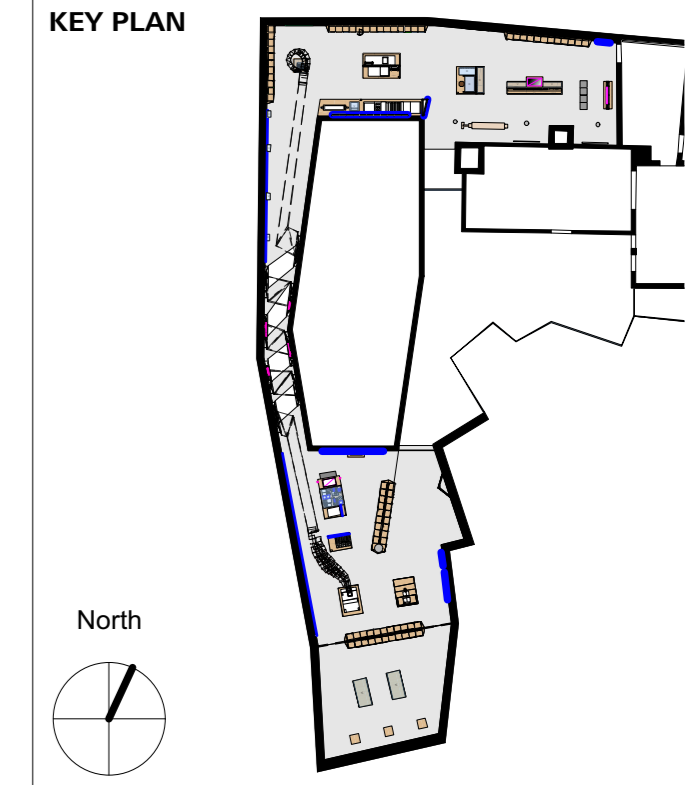

**FLOORPLAN EXHIBITION PLAN REFERENCES
FIRST FLOOR**

client	Museum Stavanger Øvre Strandgate 88 4005 Stavanger Norwegian T. +47 40 60 17 01 www.museumstavanger.no bitten.bakke@museumstavanger.no		
planner exhibition scenography	ATELIER BRÜCKNER GMBH Krefelder Strasse 32 70376 Stuttgart Germany T. +49 711 5000 77 116 F. +49 711 5000 77 22 ngm@atelier-brueckner.com		
papersize	scale	unit	sign
DIN A1	1:100	mm	sm
filename NGM-ATB_F_1.0.0.0_02			
date	code	planningphase	
13.09.2019	NGM-ATB	LPH 4 - DD	
type	hierarchy	no.	index
F	1.0.0.0	02	00

PLAN REFERENCES
ACCORDING TO PLAN NUMBERS
AND POSITIONS