

LEGEND

SPECIALISTS	
M	MEDIAN
G	GRAPHIC
L	LIGHT
TGA	BUILDING TECHNOLOGY
ATB	EXHIBITION ATB

RELEASED

All measurements have to be revised carefully by the contractor/executor and compared with on-site situations. Differences concerning measurements or planning / stock have to be conveyed immediately to the designer. Details and drawings are only valid with annotation of approval by the designer.

MODIFICATION NOTE

Ind. date	sign changes / comments
d	
c	
b	
a	


PLANNERS / EXPERTS

planner exhibition scenography	ATELIER BRÜCKNER GMBH Krefelder Strasse 32 70376 Stuttgart Germany T. +49 711 5000 77 116 F. +49 711 5000 77 22 ngm@atelier-brueckner.com
light planner	Belzner Holmes LDE Friedrichstrasse 236 10969 Berlin T. +49 (0)30 / 863 207 722 F. +49 (0)30 / 863 207 729 s.schuster@bh.lde-net.com
media planner	Medienprojekt P2 GmbH Lindenspürstrasse 20 70174 Stuttgart Germany T. +49 711 601 87 46 0 F. +49 (0)711 601 87 46 50 a.mueller@medienprojekt2.de
graphic planner	ATELIER BRÜCKNER GMBH Krefelder Strasse 32 70376 Stuttgart Germany T. +49 711 5000 77 116 F. +49 711 5000 77 22 ngm@atelier-brueckner.com



NORWEGIAN PRINTING MUSEUM
STAVANGER

KEY PLAN

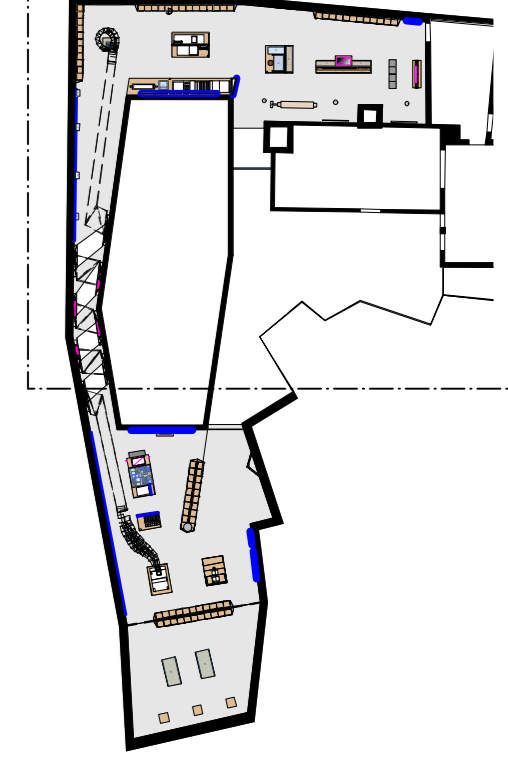

FLOORPLAN NORWEGIAN PRINTING MUSEUM
FIRST FLOOR - PART 1

client	Museum Stavanger Øvre Strandgate 88 4005 Stavanger Norway T. +47 40 60 17 01 www.museumstavanger.no bitten.bakke@museumstavanger.no
planner exhibition scenography	ATELIER BRÜCKNER GMBH Krefelder Strasse 32 70376 Stuttgart Germany T. +49 711 5000 77 116 F. +49 711 5000 77 22 ngm@atelier-brueckner.com

papersize	scale	unit	sign
DIN A1	1:50	mm	sm

filename	NGM-ATB_F_1.0.0.0_11		
date	code	planningphase	
13.09.2019	NGM-ATB	LPH 4 - DD	
type	hierarchy	no.	index
F	1.0.0.0	11	00

