


**GENERAL FLOOR PLAN**  
FIRST FLOOR PART 2  
M 1:50

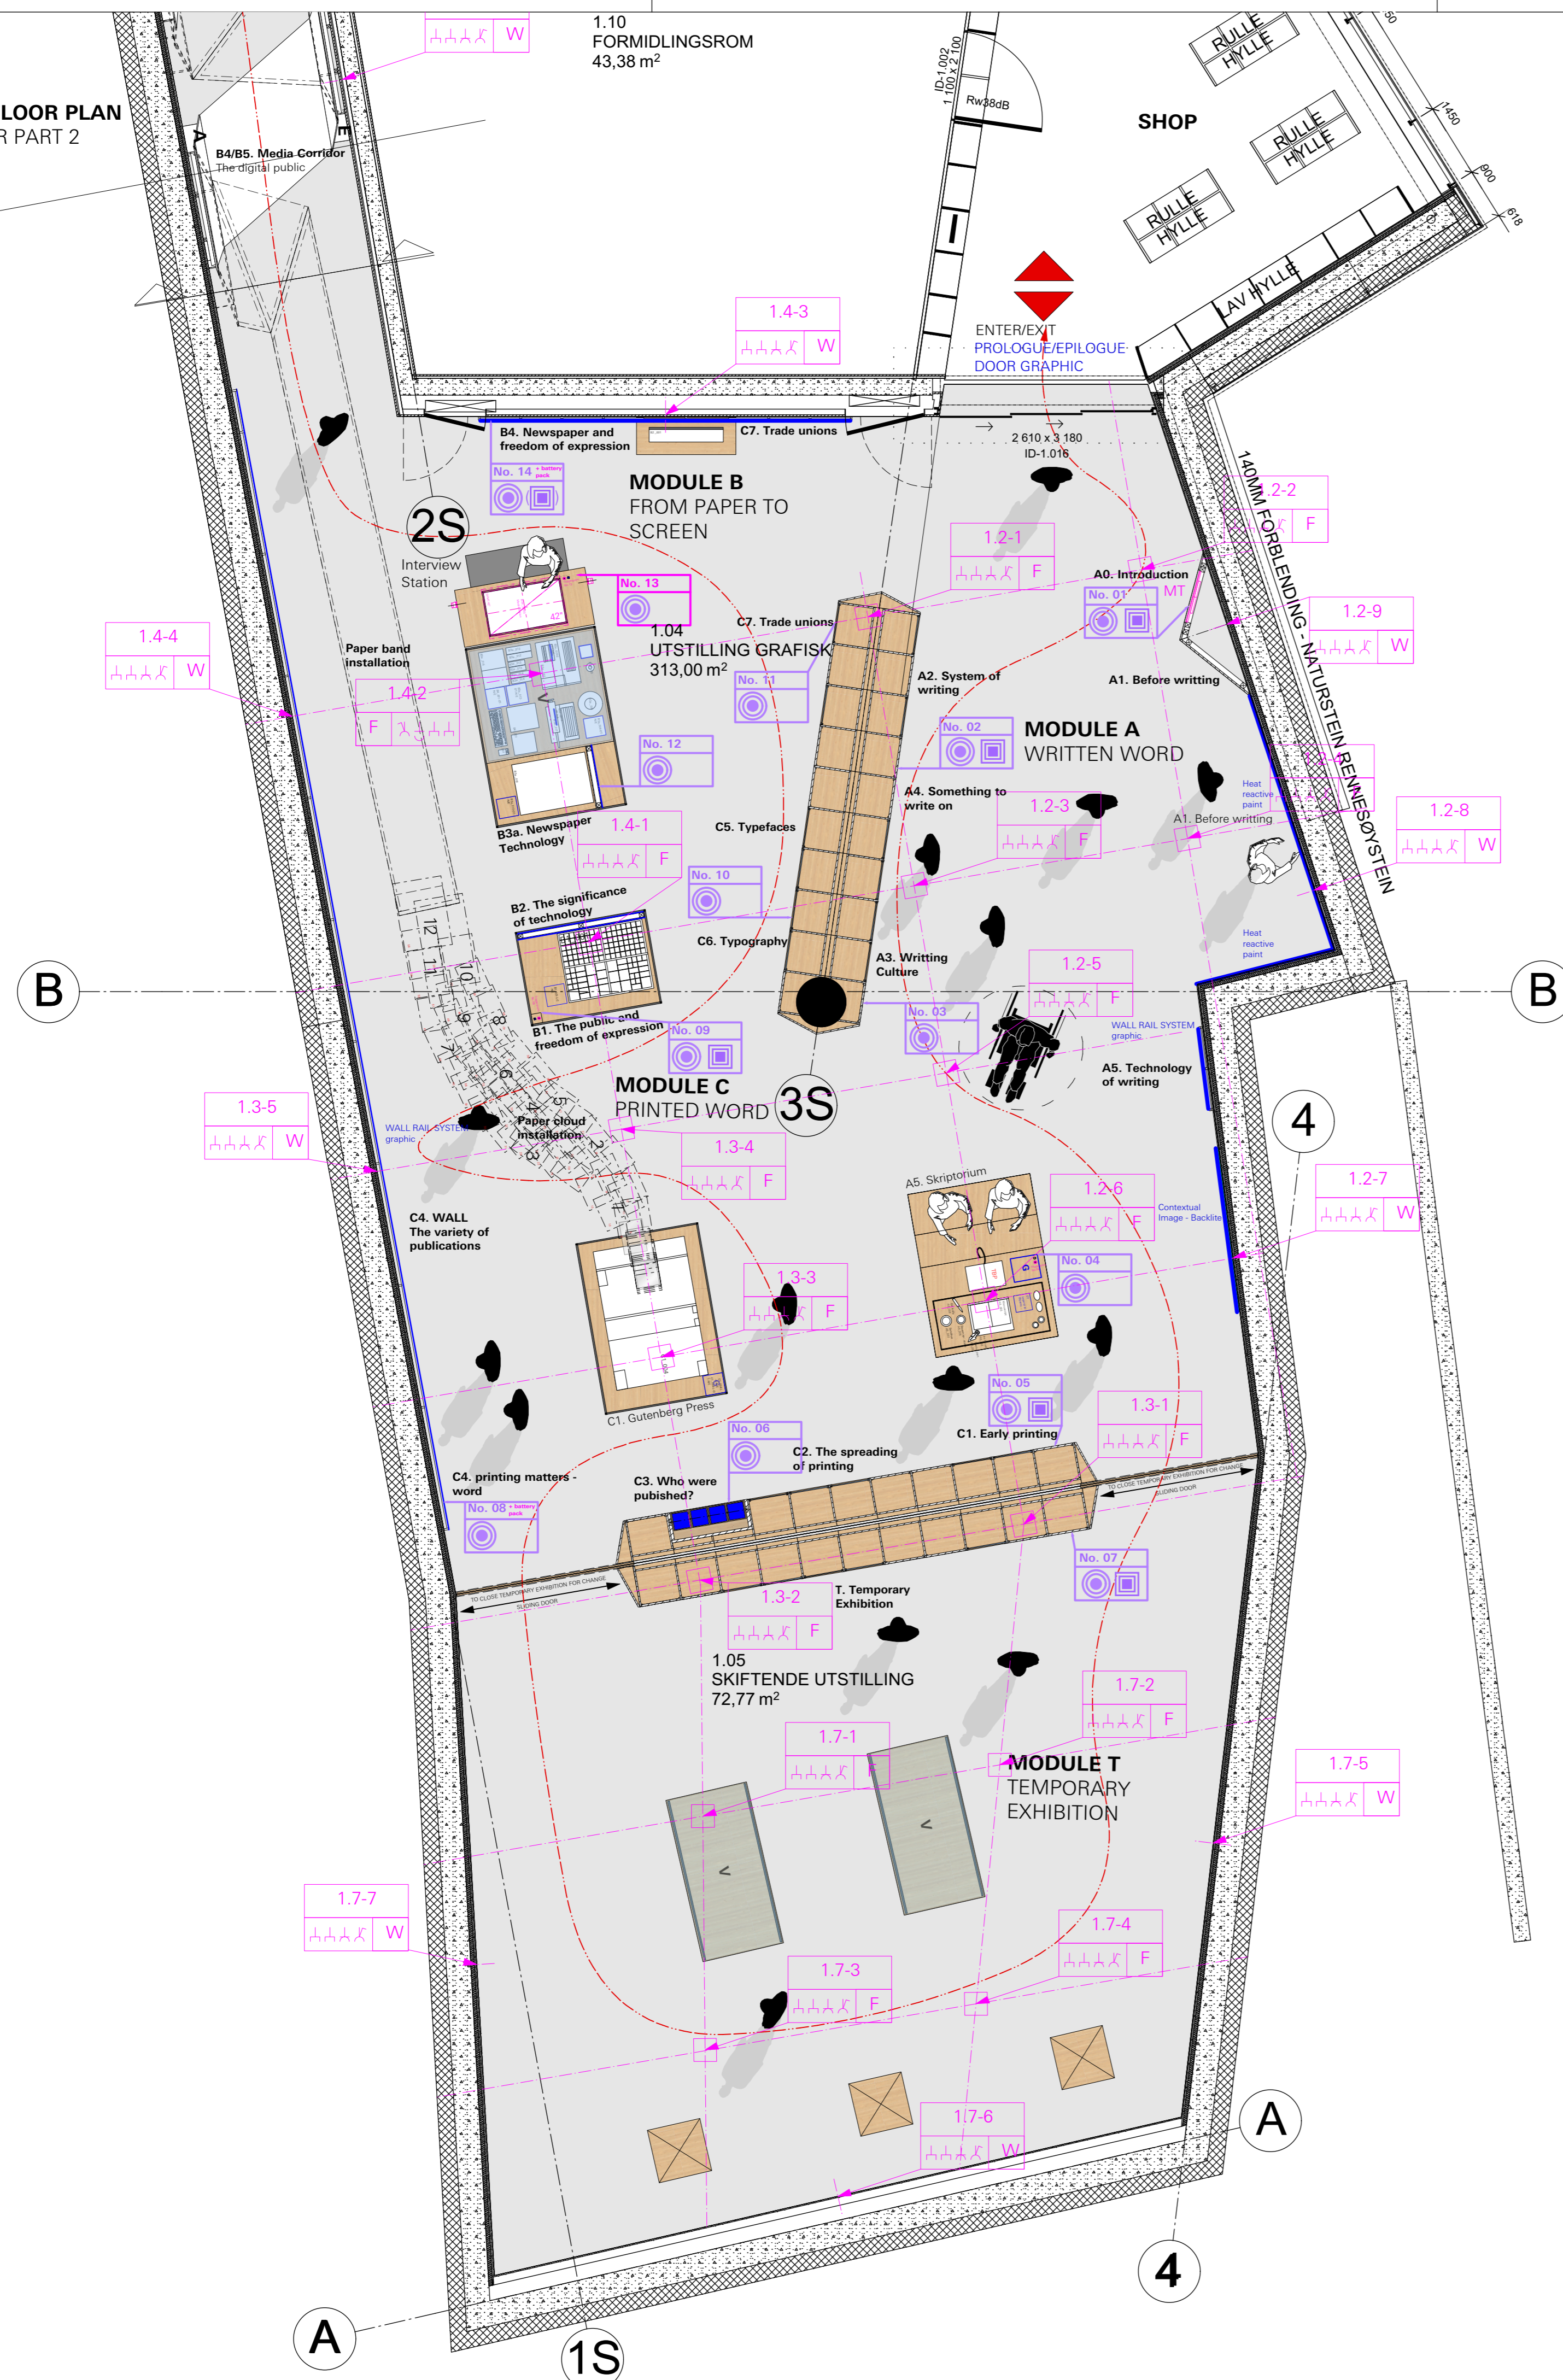

**ATELIER BRÜCKNER**  
ARCHITECTURE  
EXHIBITIONS  
SCENOGRAPHY

**LEGEND**

SPECIALISTS	
M	MEDIAN
G	GRAPHIC
L	LIGHT
TGA	BUILDING TECHNOLOGY
ATB	EXHIBITION ATB

**RELEASED**

All measurements have to be revised carefully by the contractor/executor and compared with on-site situations. Differences concerning measurements or planning / stock have to be conveyed immediately to the designer. Details and drawings are only valid with annotation of approval by the designer.

**MODIFICATION NOTE**

Ind. date	sign changes / comments
d	
c	
b	
a	

**PLANNERS / EXPERTS**

**planner exhibition scenography** **ATELIER BRÜCKNER GMBH**  
Krefelder Strasse 32  
70376 Stuttgart | Germany  
T. +49 711 5000 77 116  
F. +49 711 5000 77 22  
ngm@atelier-brueckner.com


**light planner** **Belzner Holmes LDE**  
Friedrichstrasse 236  
10969 Berlin  
T. +49 (0)30 / 863 207 722  
F. +49 (0)30 / 863 207 729  
s.schuster@bh.lde-net.com

**media planner** **Medienprojekt P2 GmbH**  
Lindenspürstrasse 20  
70174 Stuttgart | Germany  
T. +49 711 601 87 46 0  
F. +49 (0)711 601 87 46 50  
a.mueller@medienprojektp2.de

**graphic planner** **ATELIER BRÜCKNER GMBH**  
Krefelder Strasse 32  
70376 Stuttgart | Germany  
T. +49 711 5000 77 116  
F. +49 711 5000 77 22  
ngm@atelier-brueckner.com

**MUST**  
MUSEUM STAVANGER

**NORWEGIAN PRINTING MUSEUM**  
STAVANGER

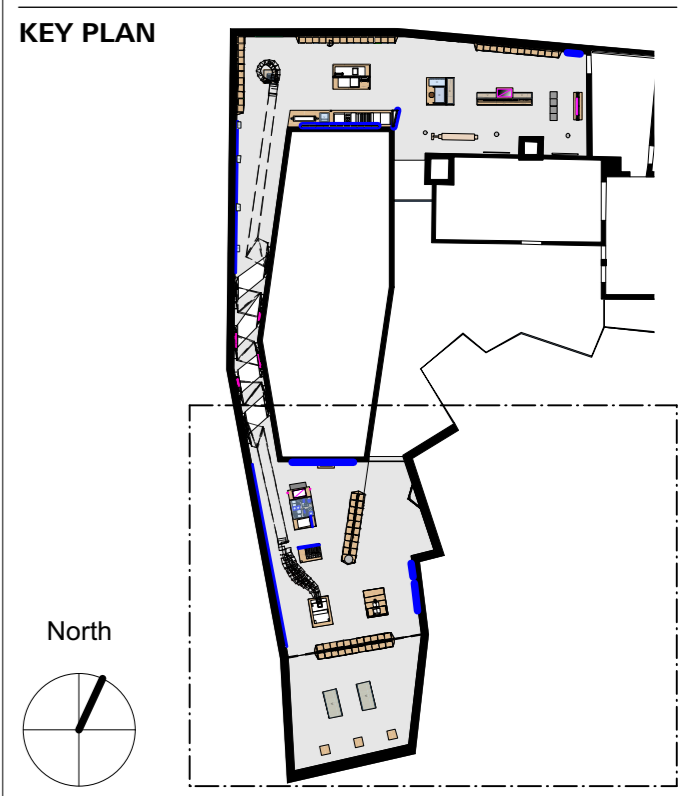

**FLOORPLAN NORWEGIAN PRINTING MUSEUM**  
FIRST FLOOR - PART 2

**client** **Museum Stavanger**  
Øvre Strandgate 88  
4005 Stavanger | Norwegian  
T. +47 40 60 17 01  
www.museumstavanger.no  
bitten.bakke@museumstavanger.no

**planner exhibition scenography** **ATELIER BRÜCKNER GMBH**  
Krefelder Strasse 32  
70376 Stuttgart | Germany  
T. +49 711 5000 77 116  
F. +49 711 5000 77 22  
ngm@atelier-brueckner.com

papersize	scale	unit	sign
DIN A1	1:50	mm	sm

filename  
**NGM-ATB\_F\_1.0.0.0\_12**

date	code	planningphase
13.09.2019	NGM-ATB	LPH 4 - DD

type	hierarchy	no.	index
F	1.0.0.0	12	00