


**PEDESTAL GUTENBERG PRESS  
MODULE C1**

**Pos. 2.3**

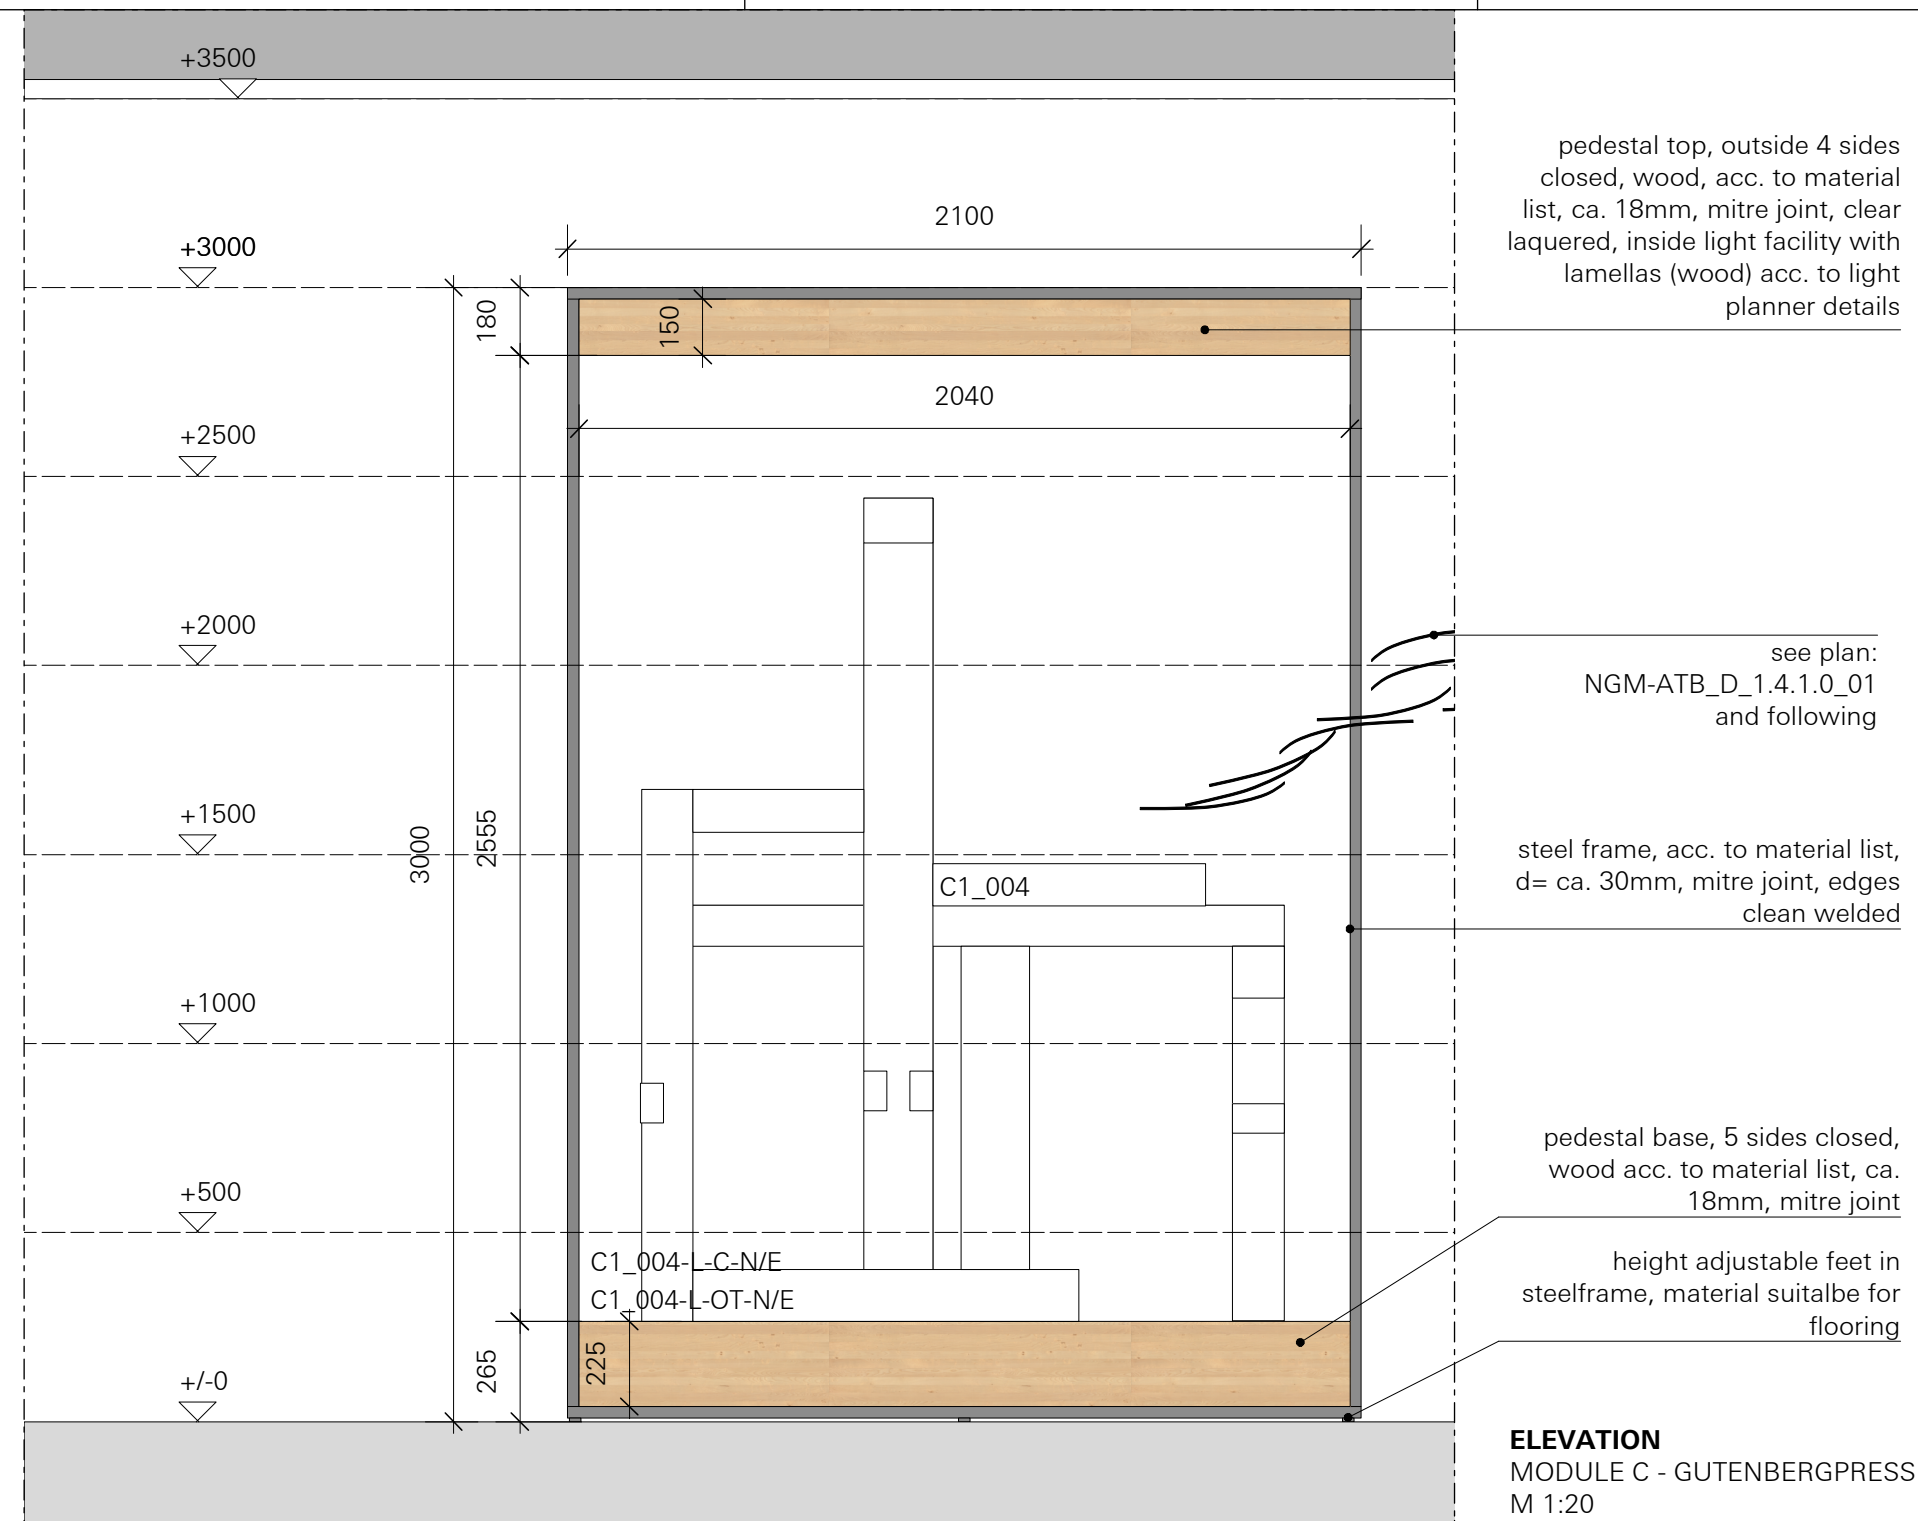

pedestal top, outside 4 sides closed, wood, acc. to material list, ca. 18mm, mitre joint, clear laquered, inside light facility with lamellas (wood) acc. to light planner details


see plan: NGM-ATB\_D\_1.4.1.0\_01 and following

steel frame, acc. to material list, d= ca. 30mm, mitre joint, edges clean welded

pedestal base, 5 sides closed, wood acc. to material list, ca. 18mm, mitre joint


height adjustable feet in steelframe, material suitable for flooring

**ELEVATION**  
MODULE C - GUTENBERGPRESS  
M 1:20

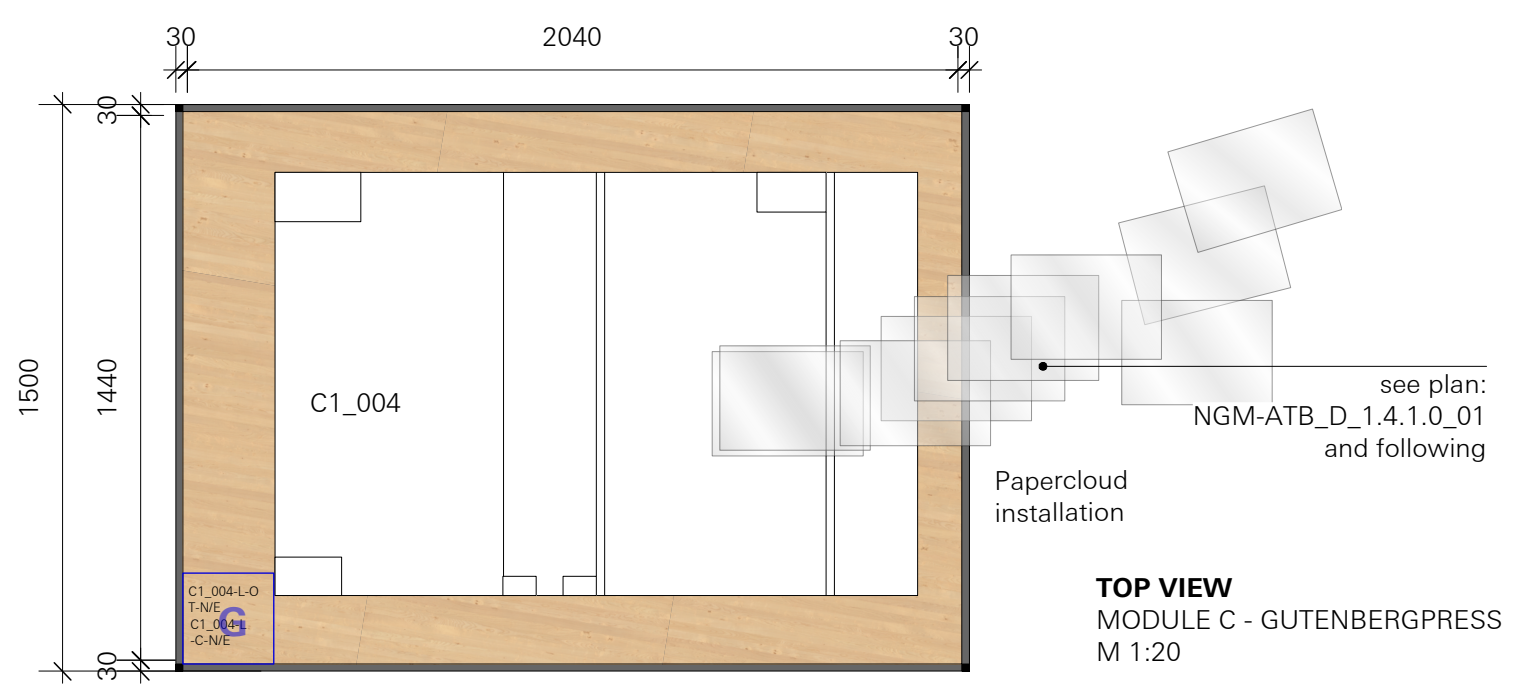

see plan: NGM-ATB\_D\_1.4.1.0\_01 and following

**TOP VIEW**  
MODULE C - GUTENBERGPRESS  
M 1:20

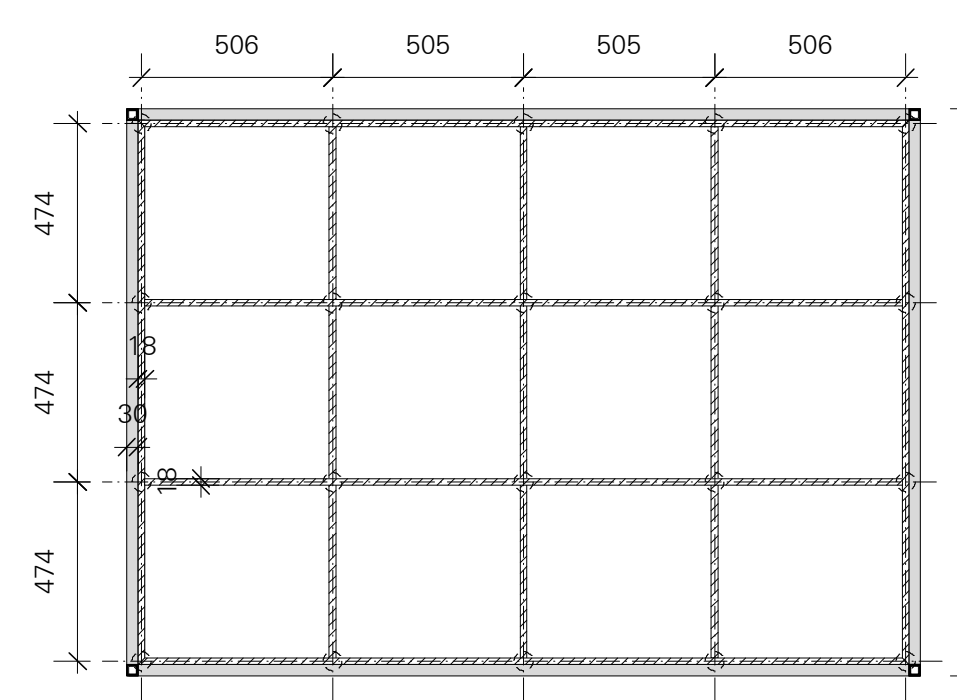

**BASE SECTION HORIZONTAL**  
MODULE C - GUTENBERGPRESS  
M 1:20

Please also see light planning Details!  
See plan: NGM-ATB/BH\_D\_1.1.0.0\_07

**ATELIER BRÜCKNER**  
ARCHITECTURE  
EXHIBITIONS  
SCENOGRAPHY

**LEGEND**

**SPECIALISTS**

M	MEDIEN
G	GRAPHIC
L	LIGHT
TGA	BUILDING TECHNOLOGY
	EXHIBITION ATB


**RELEASED**

All measurements have to be revised carefully by the contractor/executor and compared with on-site situations. Differences concerning measurements or planning / stock have to be conveyed immediately to the designer. Details and drawings are only valid with annotation of approval by the designer.

**MUST**  
MUSEUM STAVANGER

**NORWEGIAN PRINTING MUSEUM**  
STAVANGER

**KEY PLAN**

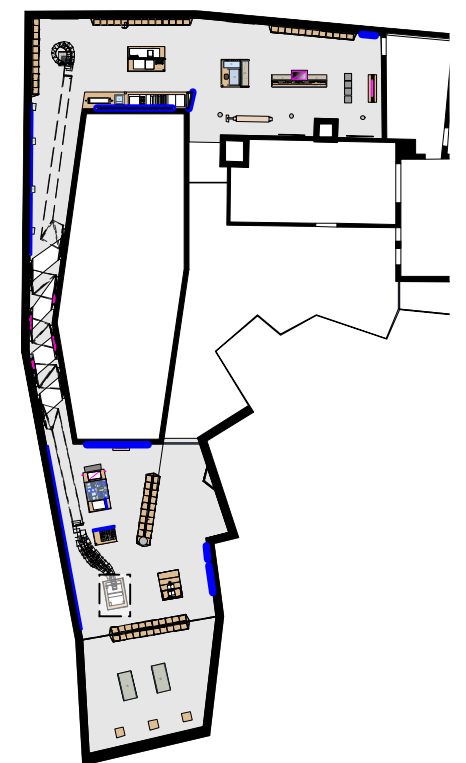

**DETAIL PLAN - MODULE C**  
GUTENBERG VITRINE, C1

**client** Museum Stavanger  
Øvre Strandgate 88  
4005 Stavanger I Norwegian  
T. +47 40 60 17 01  
www.museumstavanger.no  
bitten.bakke@museumstavanger.no

**planner exhibition scenography** ATELIER BRÜCKNER GMBH  
Krefelder Strasse 32  
70376 Stuttgart I Germany  
T. +49 711 5000 77 116  
F. +49 711 5000 77 22  
ngm@atelier-brueckner.com

papersize	scale	unit	sign
<b>DIN A2</b>	<b>1:20</b>	<b>mm</b>	<b>sm</b>

filename  
**NGM-ATB\_D\_1.3.3.0\_01**

date	code	planningphase
<b>13.09.2019</b>	<b>NGM-ATB</b>	<b>LPH 4 - DD</b>

type	hierarchy	no.	index
<b>D</b>	<b>1.3.3.0</b>	<b>01</b>	<b>00</b>