



**PEDESTAL FOR DOOR B2\_001**

MODULE B3b / C7

Pos. 2.4

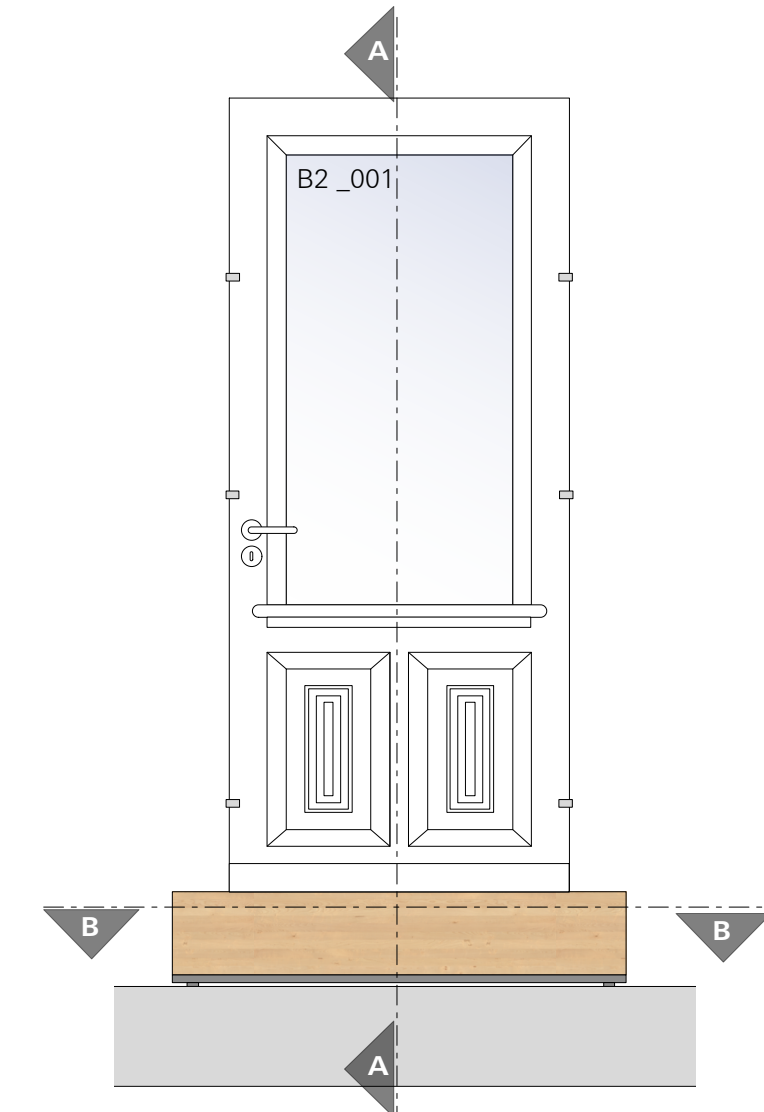


**ELEVATION**  
MODULE B3b / C7  
M 1:20

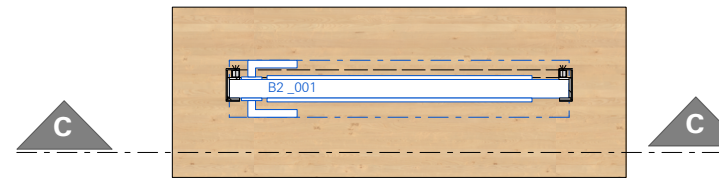


**TOP VIEW**  
MODULE B3b / C7  
M 1:20

**EXACT DIMENSIONS ARE TO BE TAKEN FROM THE EXHIBIT TO ENSURE RIGHT ASSEMBLY**

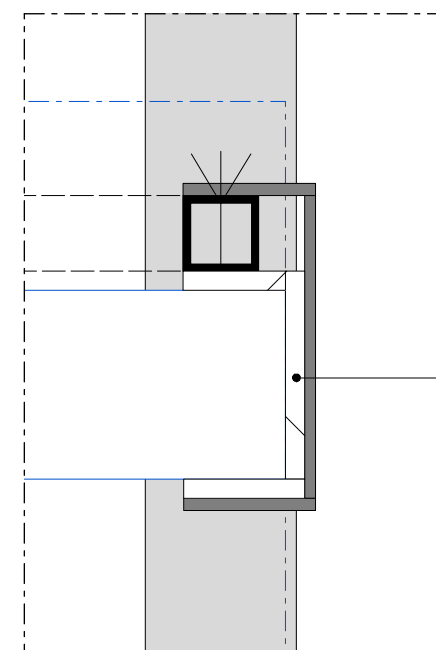


fixation of door to pedestal, steel frame with clamp, no metal on exhibit, use foam or similar protection

**DETAIL 1**  
MODULE B3b / C7  
M 1:2

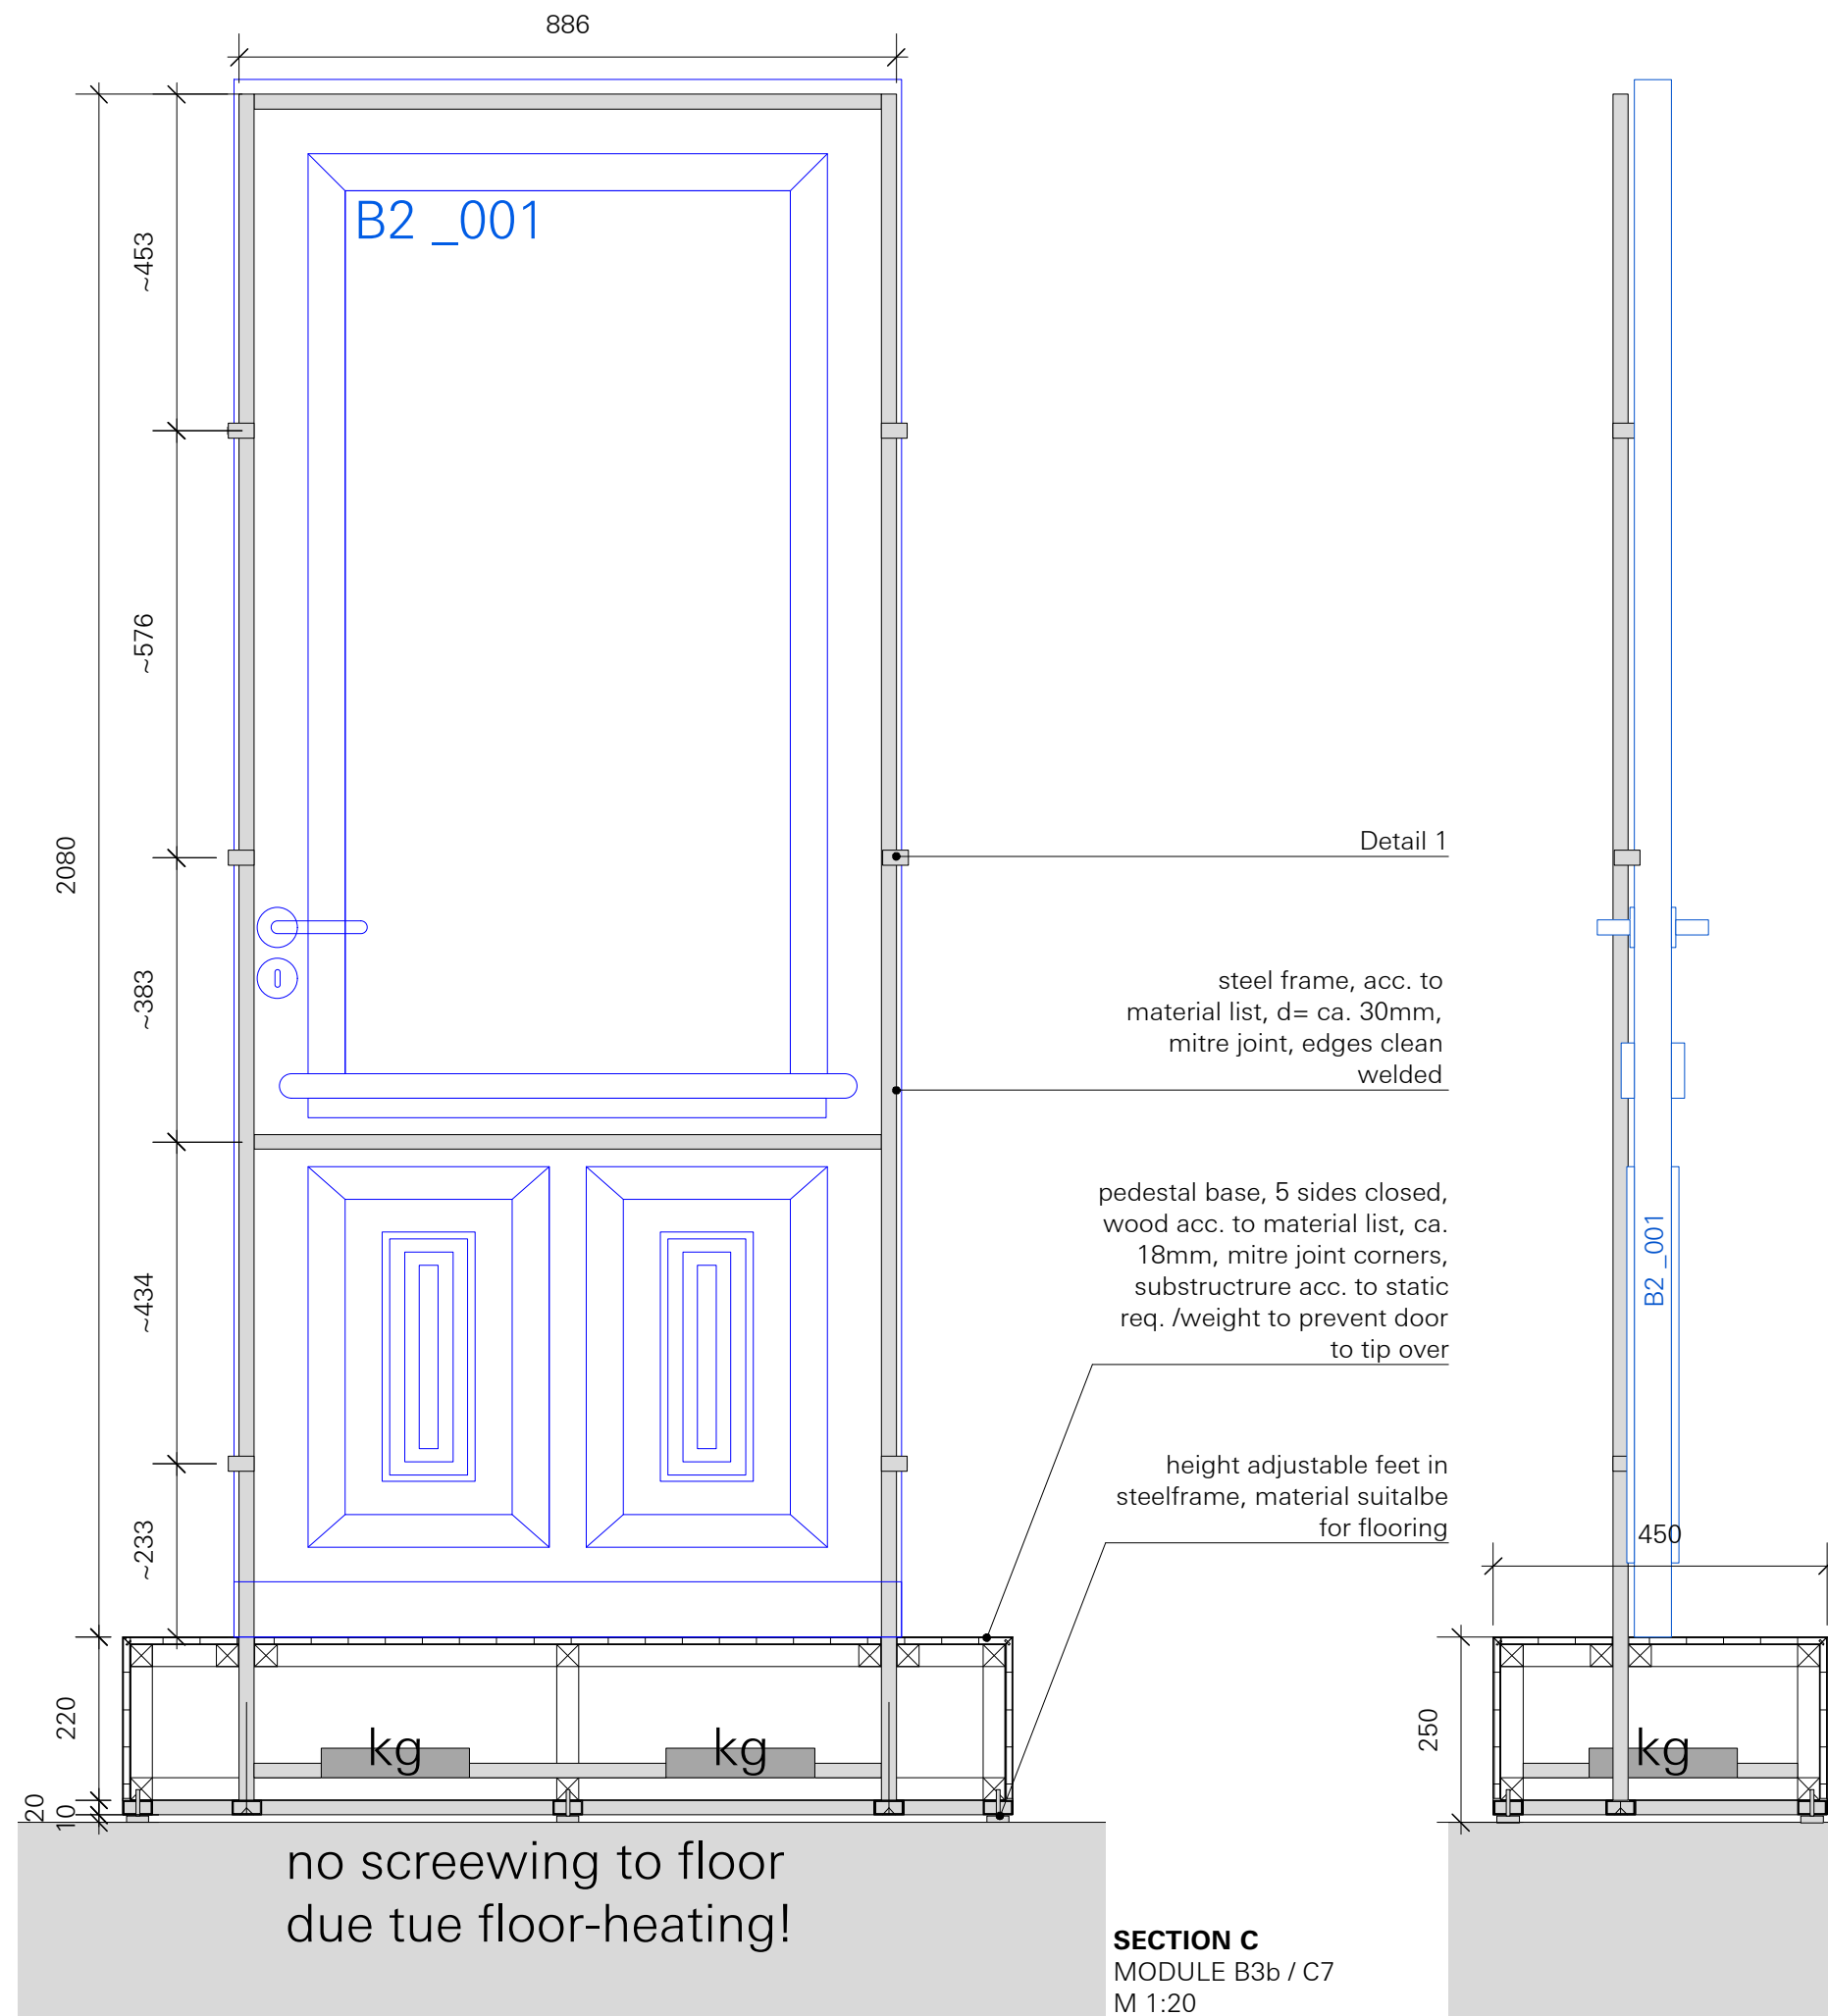

**SECTION C**  
MODULE B3b / C7  
M 1:20

**SECTION A**  
MODULE B3b / C7  
M 1:20

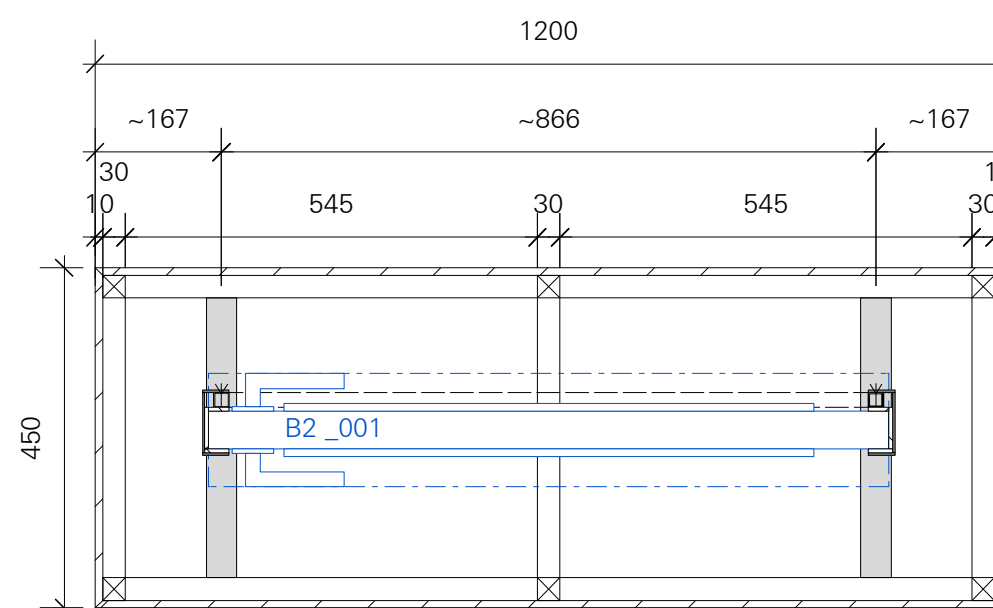

**SECTION B**  
MODULE B3b / C7  
M 1:20

**LEGEND**

**SPECIALISTS**

M	MEDIEN
G	GRAPHIC
L	LIGHT
TGA	BUILDING TECHNOLOGY
EXHIBITION ATB	EXHIBITION ATB


**RELEASED**

All measurements have to be revised carefully by the contractor/executor and compared with on-site situations. Differences concerning measurements or planning / stock have to be conveyed immediately to the designer. Details and drawings are only valid with annotation of approval by the designer.



**NORWEGIAN PRINTING MUSEUM**  
STAVANGER

**KEY PLAN**

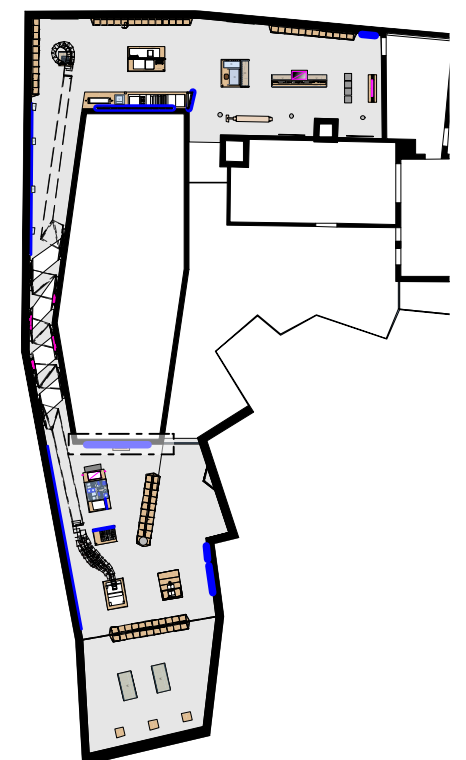

**DETAIL PLAN - MODULE C**  
WALL SYSTEM B3b/ B2/ C7

**client** **Museum Stavanger**  
Øvre Strandgate 88  
4005 Stavanger | Norwegian  
T. +47 40 60 17 01  
www.museumstavanger.no  
bitten.bakke@museumstavanger.no

**planner exhibition scenography** **ATELIER BRÜCKNER GMBH**  
Krefelder Strasse 32  
70376 Stuttgart | Germany  
T. +49 711 5000 77 116  
F. +49 711 5000 77 22  
ngm@atelier-brueckner.com

papersize	scale	unit	sign
<b>DIN A2</b>	<b>1:50</b>	<b>mm</b>	<b>sm</b>

filename  
**NGM-ATB\_D\_1.3.4.0\_02**

date	code	planningphase
<b>13.09.2019</b>	<b>NGM-ATB</b>	<b>LPH 4 - DD</b>

type	hierarchy	no.	index
<b>D</b>	<b>1.3.4.0</b>	<b>02</b>	<b>00</b>