

INPUT FOR ARCHITECTURE

- W= Wall
- F= Floor
- C= Ceiling
- Network
- power constant
- power switch
- speaker cable

General Information:

- all floorboxes in same appearance as floor material
- flush-mounted surface boxes
- all Network cables to Server Room on 1 floor (1.8-1)
- Network cable from technical room in 3 floor to first floor. 6x CAT cable.
- 23x** flush-mounted cavity boxes with 2x power (one switch) 2x network
- 30x** floorboxes with 2x power (one switch) 2x network

For additional information regarding cabling please see: Specifications Cabling List - Media Technology Date: 26.07.2019

INFORMATION:

All outlets need additionally a grounding cable that gets attached to the steel frames for safety reasons.

LEGEND

- SPECIALISTS**
- M MEDIEIN
 - G GRAPHIC
 - L LIGHT
 - TGA BUILDING TECHNOLOGY
 - EXHIBITION ATB

RELEASED

All measurements have to be revised carefully by the contractor/executor and compared with on-site situations. Differences concerning measurements or planning / stock have to be conveyed immediately to the designer. Details and drawings are only valid with annotation of approval by the designer.

MODIFICATION NOTE

Ind. date	sign changes / comments
d	
c	
b	
a	


PLANNERS / EXPERTS

- planner exhibition szenography** **ATELIER BRÜCKNER GMBH**
Krefelder Strasse 32
70376 Stuttgart | Germany
T. +49 711 5000 77 116
F. +49 711 5000 77 22
ngm@atelier-brueckner.com
- light planner** **Belzner Holmes LDE**
Friedrichstrasse 236
10969 Berlin
T. +49 (0)30 / 863 207 722
F. +49 (0)30 / 863 207 729
s.schuster@bh.lde-net.com
- media planner** **Medienprojekt P2 GmbH**
Lindenspürstrasse 20
70174 Stuttgart | Germany
T. +49 711 601 87 46 0
F. +49 (0)711 601 87 46 50
a.mueller@medienprojekt2.de
- graphic planner** **ATELIER BRÜCKNER GMBH**
Krefelder Strasse 32
70376 Stuttgart | Germany
T. +49 711 5000 77 116
F. +49 711 5000 77 22
ngm@atelier-brueckner.com



NORWEGIAN PRINTING MUSEUM STAVANGER

KEY PLAN

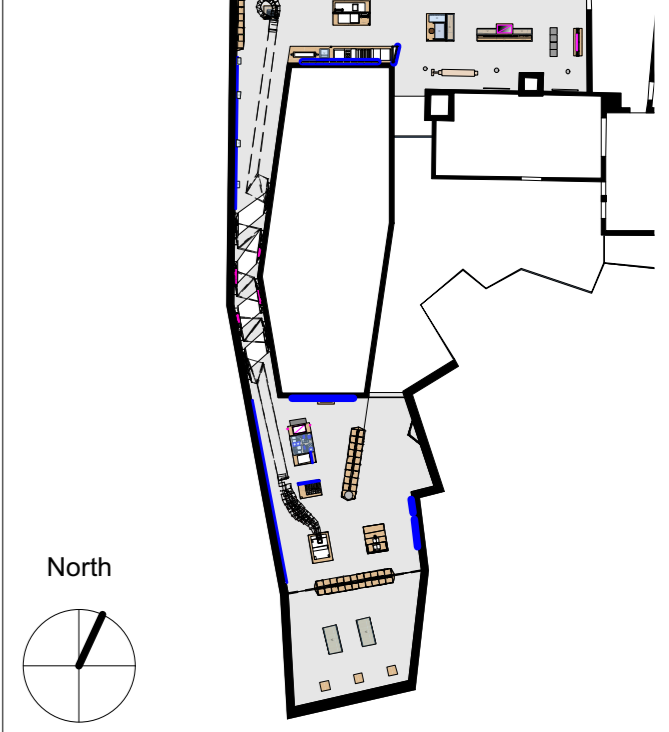

FLOORPLAN MEDIA - FLOORBOXES GRID FIRST FLOOR

client **Museum Stavanger**
Øvre Strandgate 88
4005 Stavanger | Norwegian
T. +47 40 60 17 01
www.museumstavanger.no
bitten.bakke@museumstavanger.no

planner exhibition szenography **ATELIER BRÜCKNER GMBH**
Krefelder Strasse 32
70376 Stuttgart | Germany
T. +49 711 5000 77 116
F. +49 711 5000 77 22
ngm@atelier-brueckner.com

papersize	scale	unit	sign
DIN A1	1:100	mm	sm

filename
NGM-ATB/P2_F_1.0.0.0_02

date	code	planningphase
13.09.2019	NGM-ATB	LPH 4 - DD

type	hierarchy	no.	index
P2_F	1.0.0.0	02	00