

LEGEND

SPECIALISTS	
M	MEDIA
G	GRAPHIC
L	LIGHT
TGA	BUILDING TECHNOLOGY
	EXHIBITION ATB

PRELIMINARY

MODIFICATION NOTE


Ind. date	sign changes / comments
d	
c	
b	
a	

PLANNERS / EXPERTS

planner exhibition scenography	ATELIER BRÜCKNER GMBH Krefelder Strasse 32 70376 Stuttgart Germany T. +49 711 5000 77 116 F. +49 711 5000 77 22 ngm@atelier-brueckner.com
light planner	Belzner Holmes LDE Friedrichstrasse 236 10969 Berlin T. +49 (0)30 / 863 207 722 F. +49 (0)30 / 863 207 729 s.schuster@bh.lde-net.com
media planner	Medienprojekt P2 GmbH Lindenspürstrasse 20 70174 Stuttgart Germany T. +49 711 601 87 46 0 F. +49 (0)711 601 87 46 50 a.mueller@medienprojekt2.de
graphic planner	ATELIER BRÜCKNER GMBH Krefelder Strasse 32 70376 Stuttgart Germany T. +49 711 5000 77 116 F. +49 711 5000 77 22 ngm@atelier-brueckner.com



NORWEGIAN PRINTING MUSEUM STAVANGER

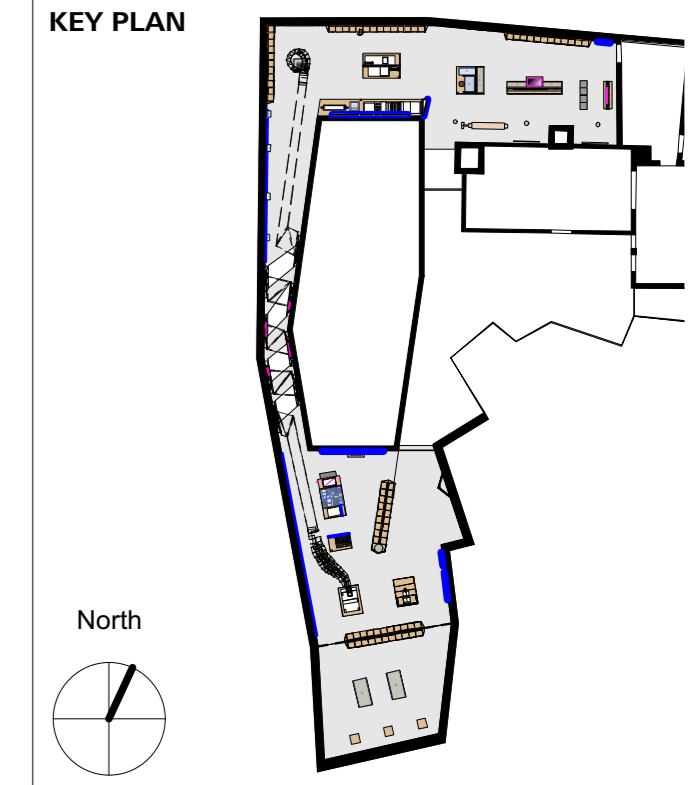

CEILINGPLAN MEDIA FIRST FLOOR

client	Museum Stavanger Øvre Strandgate 88 4005 Stavanger Norwegian T. +47 40 60 17 01 www.museumstavanger.no bitten.bakke@museumstavanger.no
---------------	--

planner exhibition scenography	ATELIER BRÜCKNER GMBH Krefelder Strasse 32 70376 Stuttgart Germany T. +49 711 5000 77 116 F. +49 711 5000 77 22 ngm@atelier-brueckner.com
---------------------------------------	---

papersize	scale	unit	sign
DIN A1	1:100	mm	sm

filename
NGM-ATB/P2_C_1.0.0.0_04

date	code	planningphase
13.09.2019	NGM-ATB	LPH 4 - DD

type	hierarchy	no.	index
P2_F	1.0.0.0	04	00

For additional information regarding cabling please see:
Specifications Cabling List - Media Technology
Date: 26.07.2019