



Luminaries Legend

S 1.1		Luminaire spot on 3 phases track, 10°, 3000K, manual dimming at luminaire location
S 1.2		Luminaire spot on 3 phases track, 25°, 3000K, manual dimming at luminaire location
S 1.3		Luminaire spot on 3 phases track, 40°, 3000K, manual dimming at luminaire location
S 1.4		Luminaire spot on 3 phases track, Oval lens, 3000K, manual dimming at luminaire location
S 2.1		Luminaire spot on 3 phases track, 25°, 5500K, manual dimming at luminaire location
S 2.2		Luminaire spot on 3 phases track, 40°, 5500K, manual dimming at luminaire location
S 2.3		Luminaire spot on 3 phases track, Oval lens, 5500K, manual dimming at luminaire location
S 3		Suspended linear luminaire with diffuser cover, 5500K
T 1		Primary 3 phases track, surface-mounted
T 2		Secondary 3 phases track, suspended system
		Ceiling level outlet point, 230V
		Floor and Wall level outlet point, 230V
		Floor and Wall level outlet point, 24V
		Ceiling level outlet point, DALI, 24V
		Free standing High Showcases integrated lighting mainly
		Wall Showcases integrated lighting + lit from track
		Backlit Panel wall
		Floor level
		Outlet position
		Outlet number
		Revision door at the ceiling, 300mm x 300mm

LEGEND

SPECIALISTS

	M	MEDIEN
	G	GRAPHIC
	L	LIGHT
	TGA	BUILDING TECHNOLOGY
		EXHIBITION ATB

PRELIMINARY

MODIFICATION NOTE

Ind. date	sign changes / comments
d	
c	
b	
a	


PLANNERS / EXPERTS

planner exhibition scenography	ATELIER BRÜCKNER GMBH Krefelder Strasse 32 70376 Stuttgart Germany T. +49 711 5000 77 116 F. +49 711 5000 77 22 ngm@atelier-brueckner.com
light planner	Belzner Holmes LDE Friedrichstrasse 236 10969 Berlin T. +49 (0)30 / 863 207 722 F. +49 (0)30 / 863 207 729 s.schuster@bh.lde-net.com
media planner	Medienprojekt P2 GmbH Lindenspürstrasse 20 70174 Stuttgart Germany T. +49 711 601 87 46 0 F. +49 (0)711 601 87 46 50 a.mueller@medienprojekt2.de
graphic planner	ATELIER BRÜCKNER GMBH Krefelder Strasse 32 70376 Stuttgart Germany T. +49 711 5000 77 116 F. +49 711 5000 77 22 ngm@atelier-brueckner.com



NORWEGIAN PRINTING MUSEUM
STAVANGER

KEY PLAN

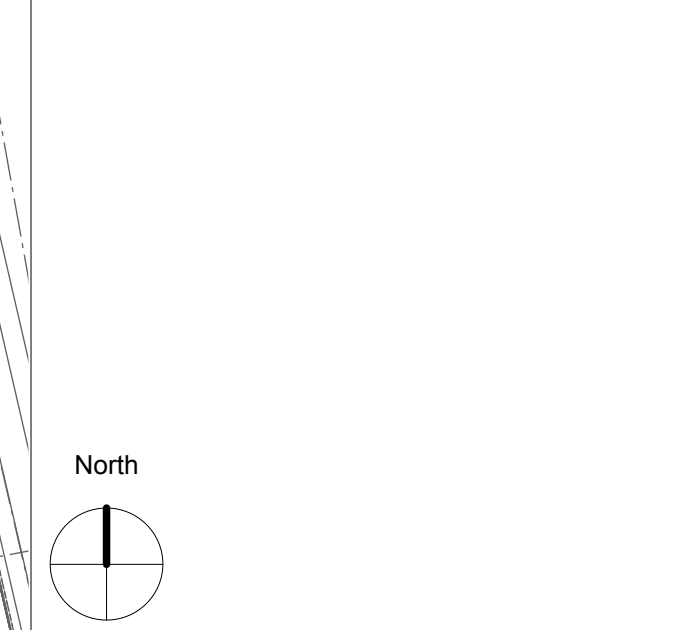

**FLOOR PLAN - INTEGRATED LIGHTING
FIRST FLOOR**

client	Museum Stavanger Øvre Strandgate 88 4005 Stavanger Norway T. +47 40 60 17 01 www.museumstavanger.no bitten.bakke@museumstavanger.no		
planner exhibition scenography	ATELIER BRÜCKNER GMBH Krefelder Strasse 32 70376 Stuttgart Germany T. +49 711 5000 77 116 F. +49 711 5000 77 22 ngm@atelier-brueckner.com		
papersize	scale	unit	sign
DIN A1	1:75	mm	sm
filename	NGM-ATB_C_1.0.0.0_02		
date	code	planningphase	
02.09.2019	NGM-ATB	LPH 4 - DD	
type	hierarchy	no.	index
D	1.0.0.0	02	00