




SECTION_DET21
Open showcase
1:20

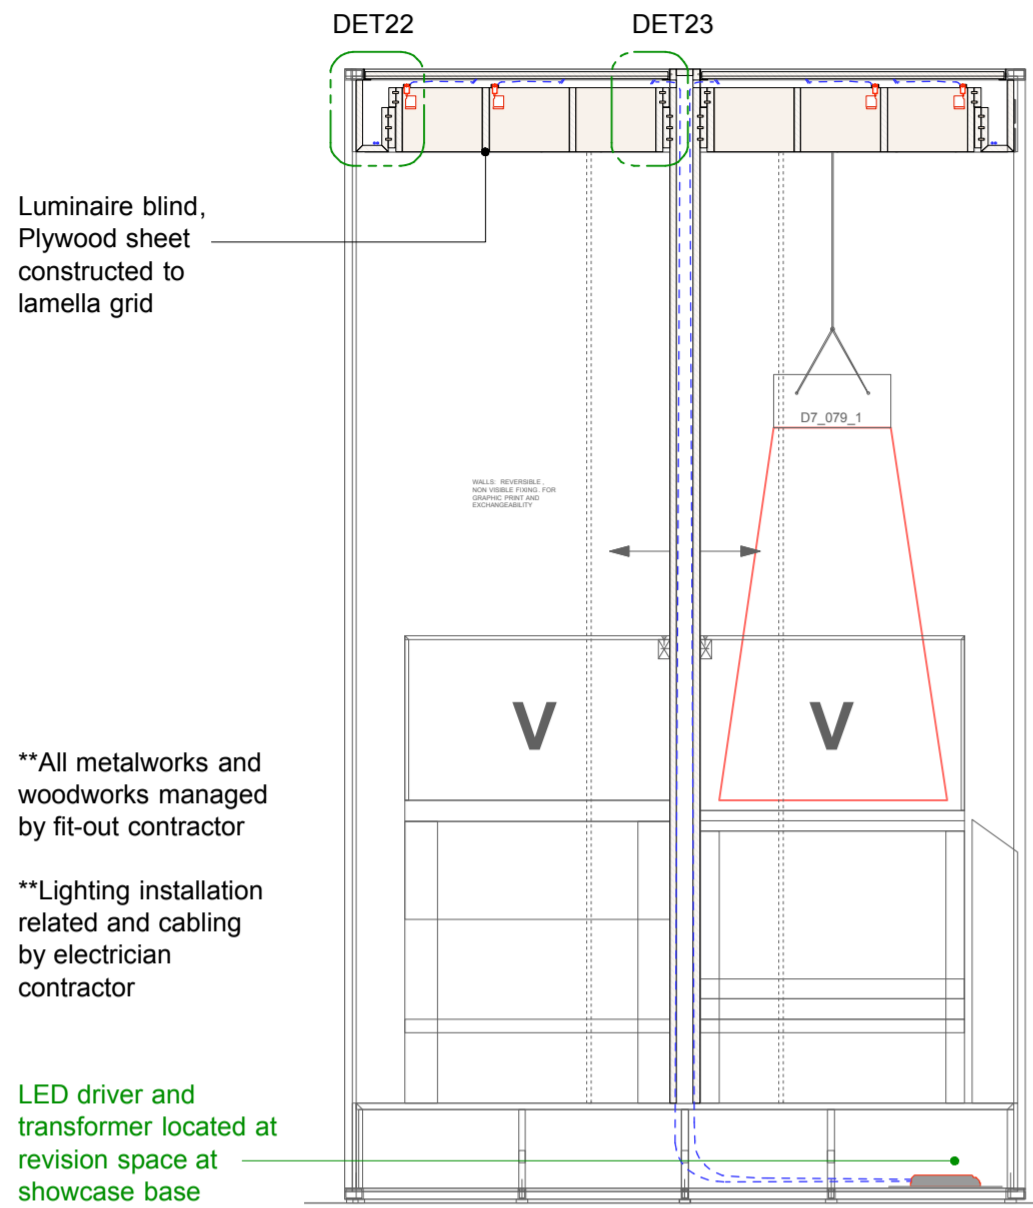


SECTION PLAN_DET24
Open showcase
1:20

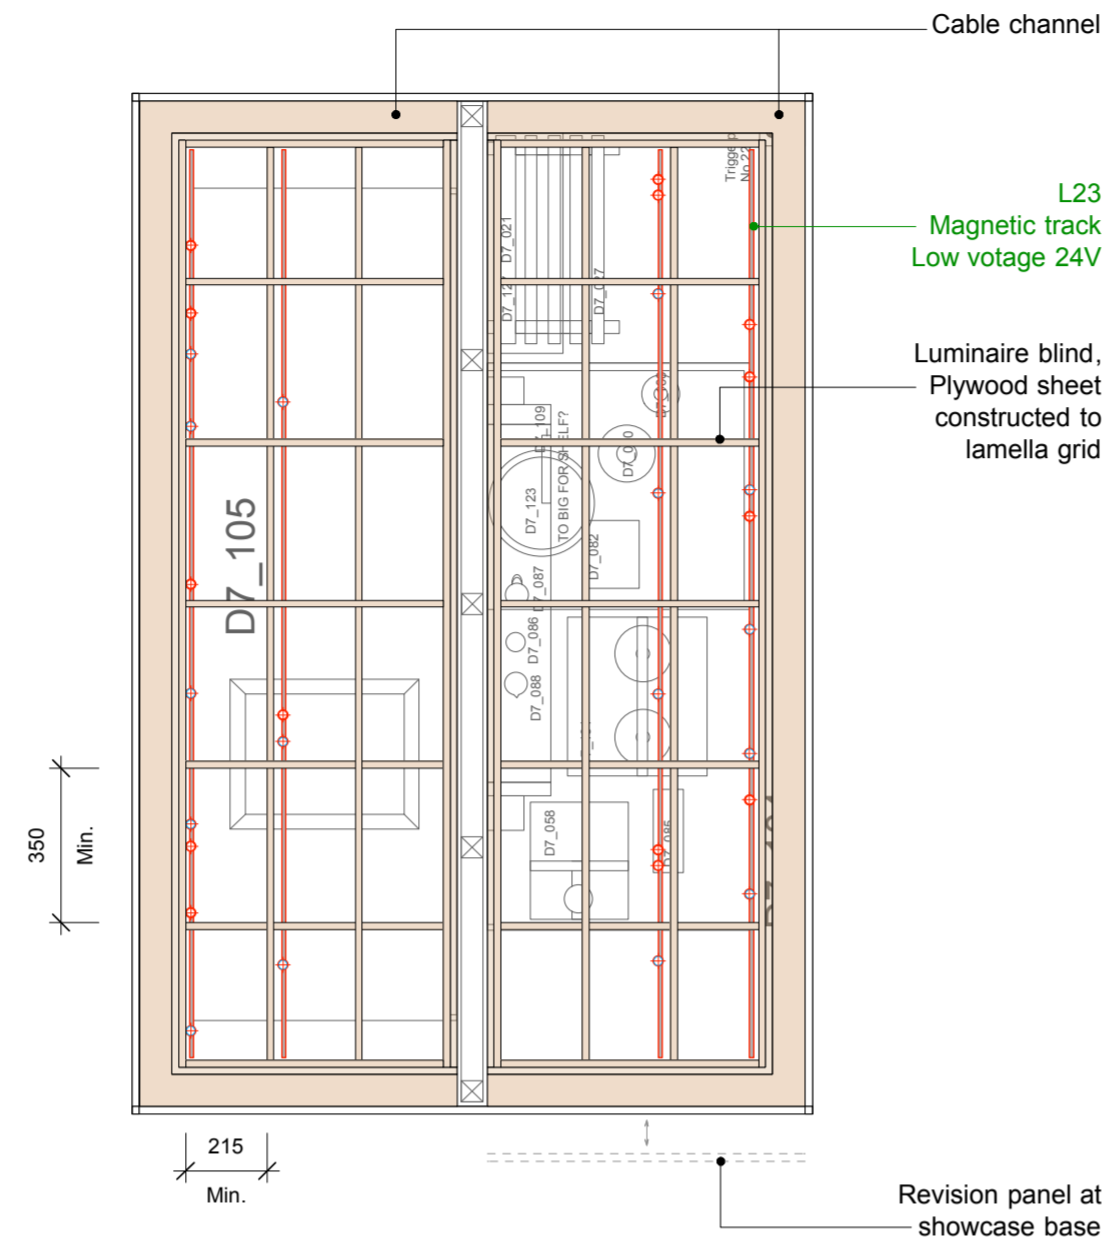


REFERENCE IMAGE
Magnetic track and Mounting element

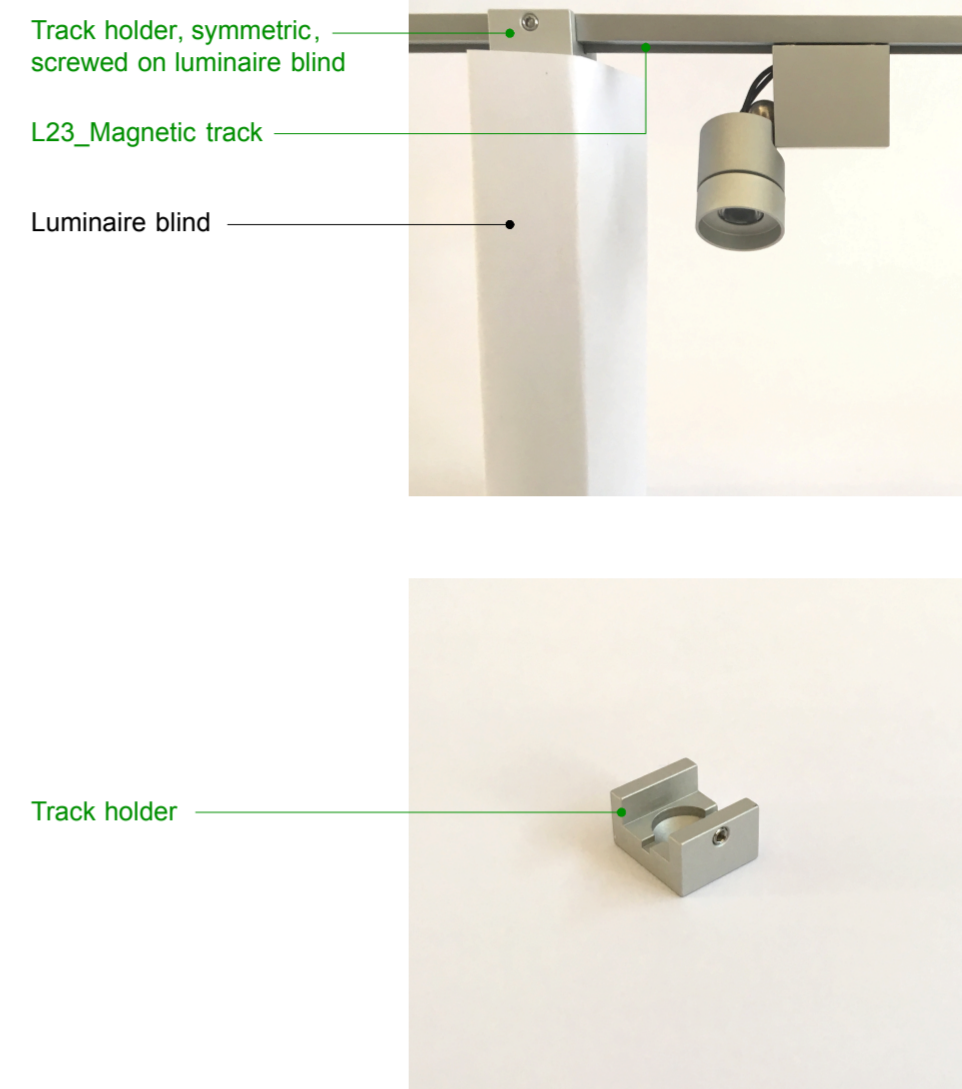

SECTION_DET22
Open showcase
1:2

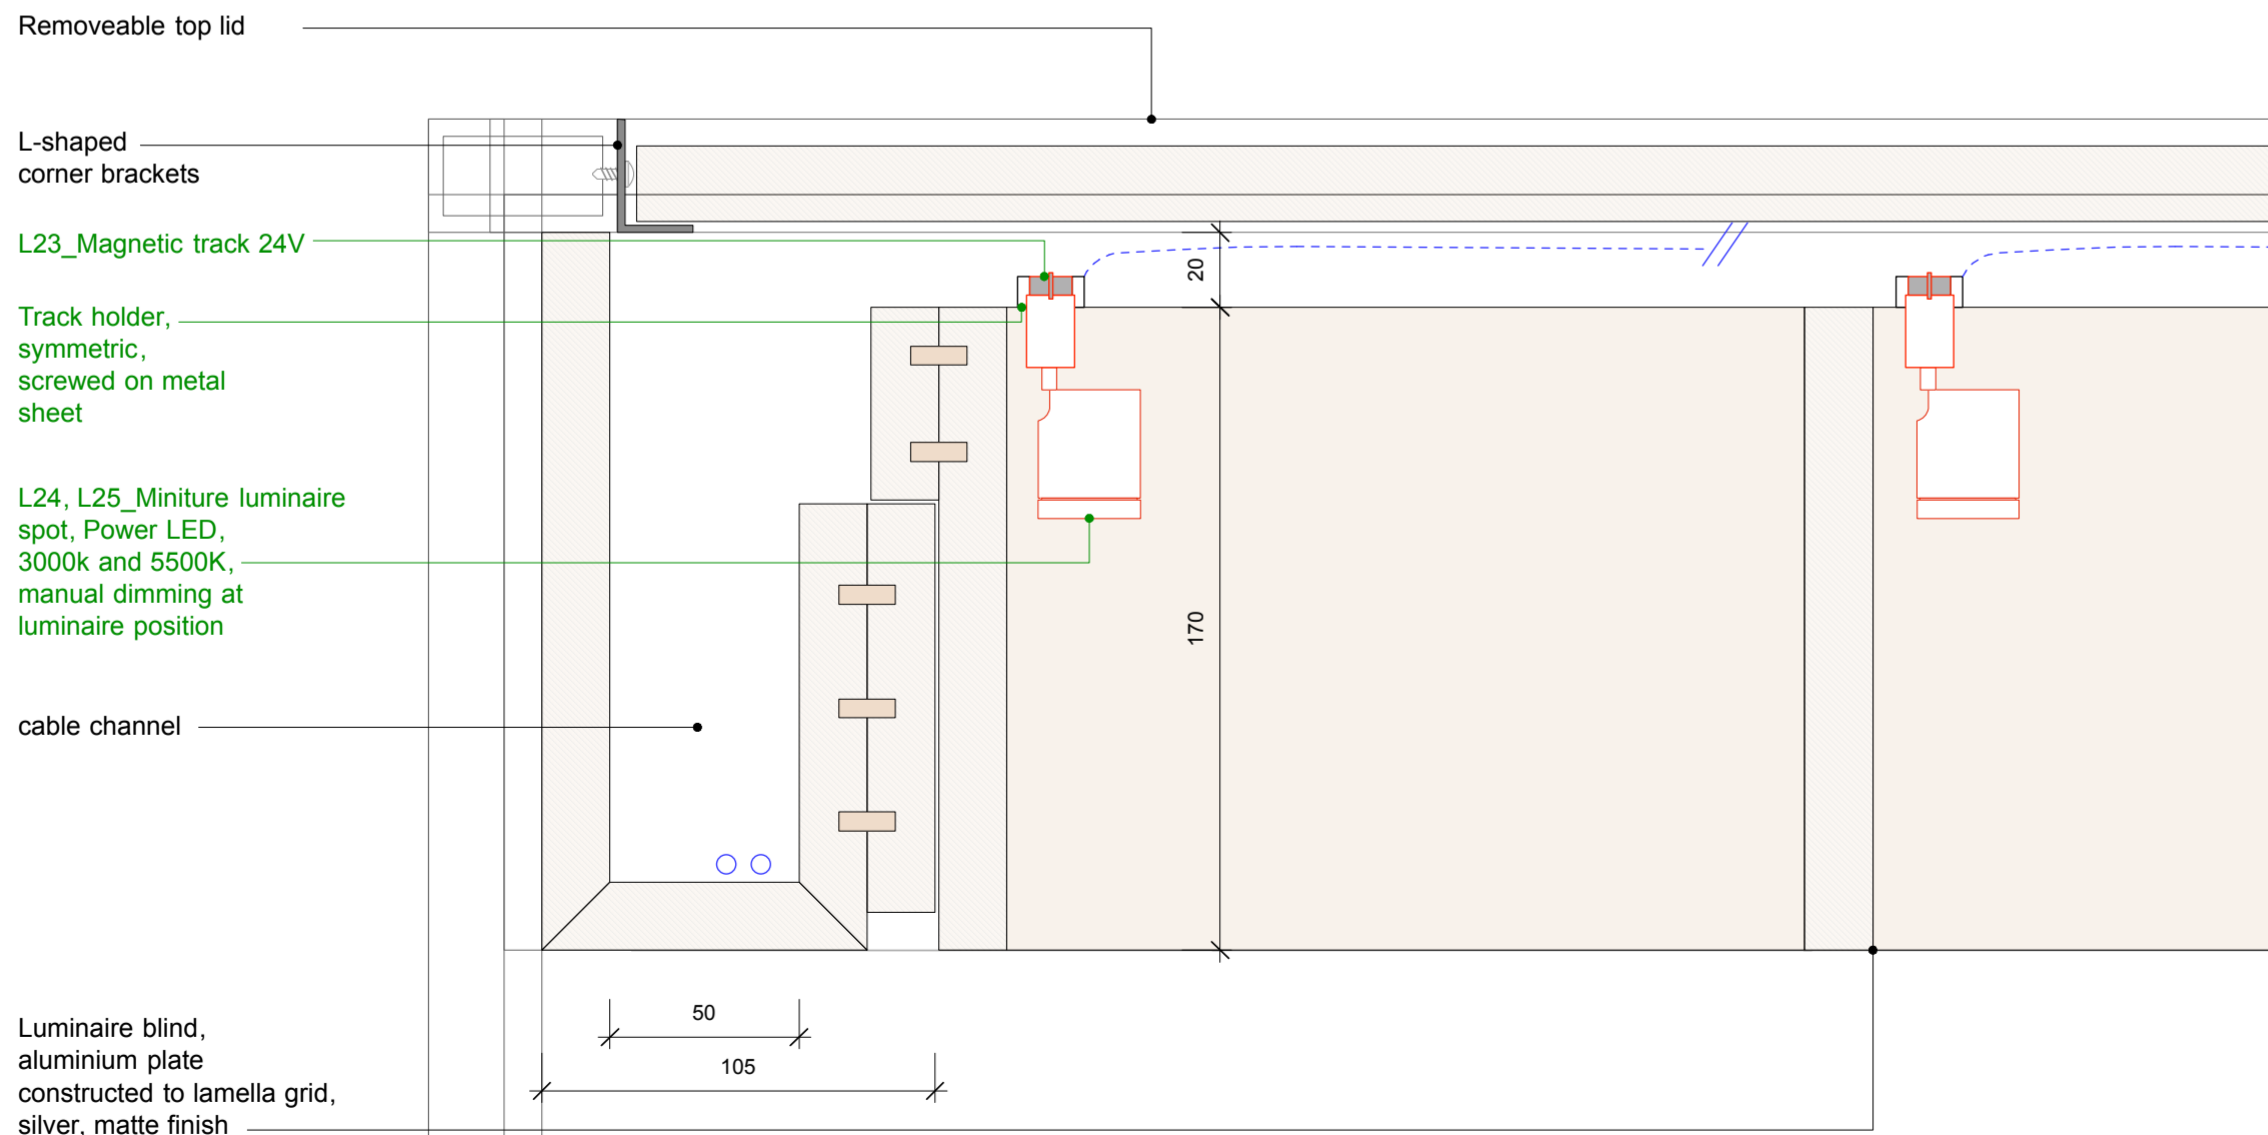

SECTION_DET23
Open showcase
1:2

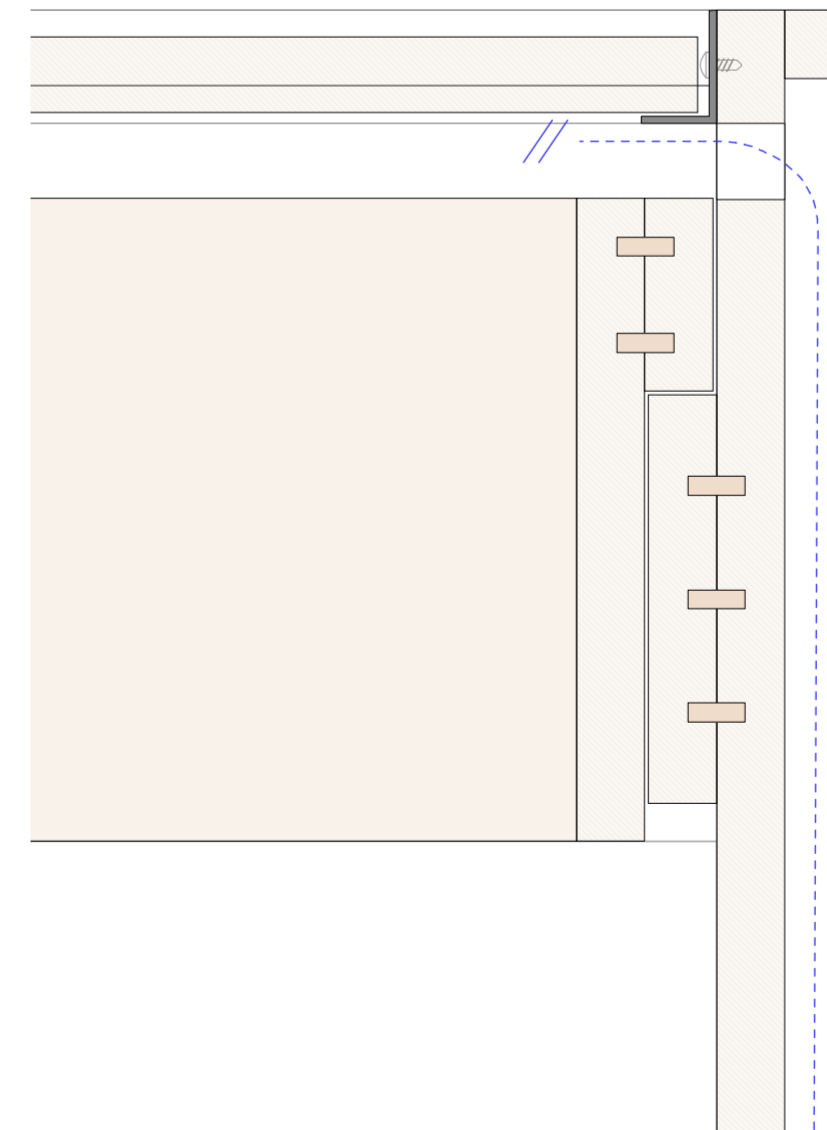

LEGEND

SPECIALISTS

M	MEDIEN
G	GRAPHIC
L	LIGHT
TGA	BUILDING TECHNOLOGY
	EXHIBITION ATB


PRELIMINARY

MUST
MUSEUM STAVANGER

NORWEGIAN PRINTING MUSEUM
STAVANGER

KEY PLAN

North

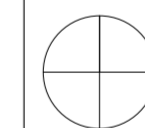

AREA PLAN

OVERALL AREA

Principle detail_Pedestals

client Museum Stavanger
Øvre Strandgate 88
4005 Stavanger | Norwegian
T. +47 40 60 17 01
www.museumstavanger.no
bitten.bakke@museumstavanger.no

planner exhibition scenography ATELIER BRÜCKNER GMBH
Krefelder Strasse 32
70376 Stuttgart | Germany
T. +49 711 5000 77 116
F. +49 711 5000 77 22
ngm@atelier-brueckner.com

papersize	scale	unit	sign
DIN A2	N/A	mm	sm

filename
NGM-ATB_D_1.1.0.0_07

date	code	planningphase
02.09.2019	NGM-ATB	LPH 4 - DD

type	hierarchy	no.	index
D	1.1.0.0	07	00