



**SECTION\_DET40**  
Lighting detail\_Ceiling rail  
1:2

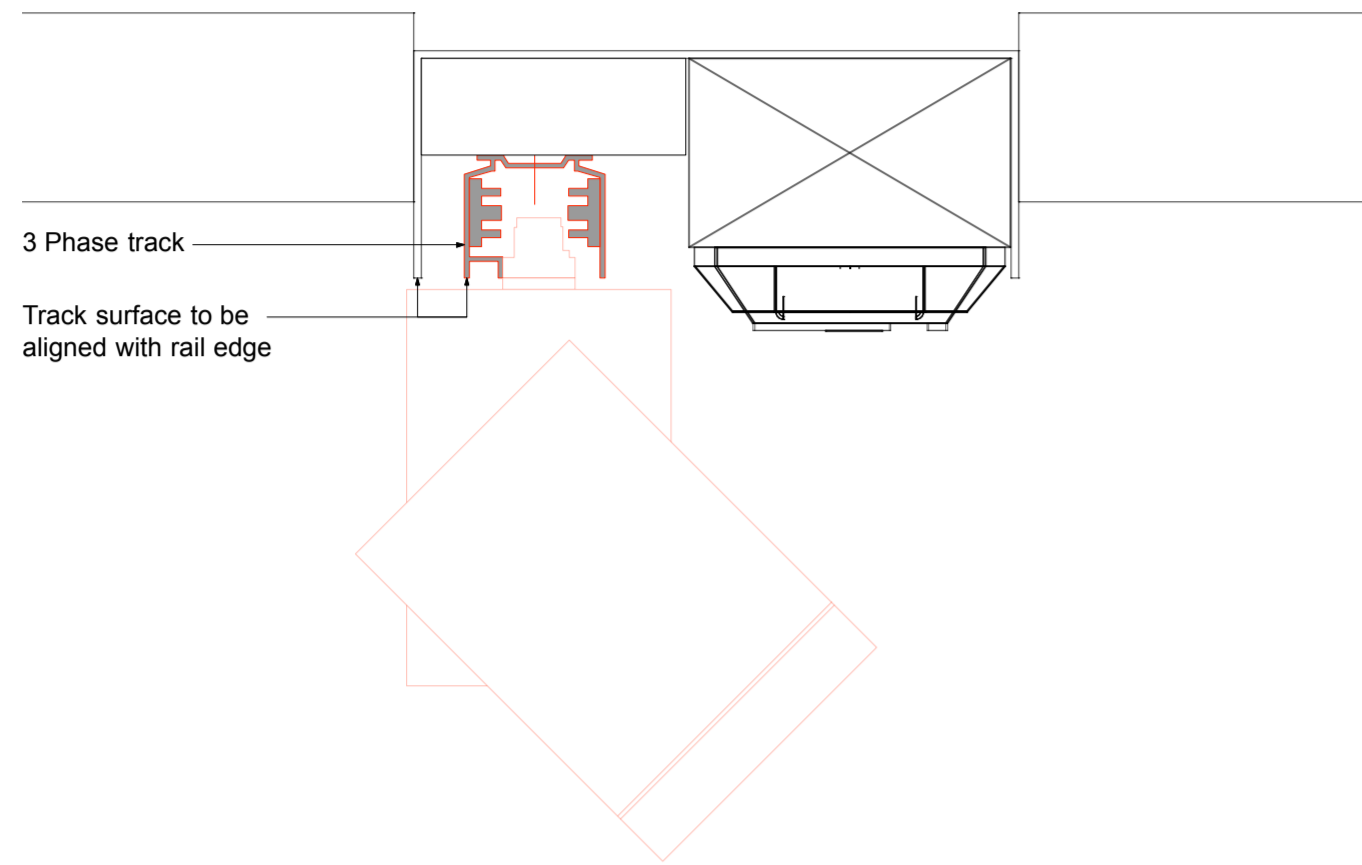

**SECTION\_DET41**  
Lighting detail\_Secondary track  
1:2

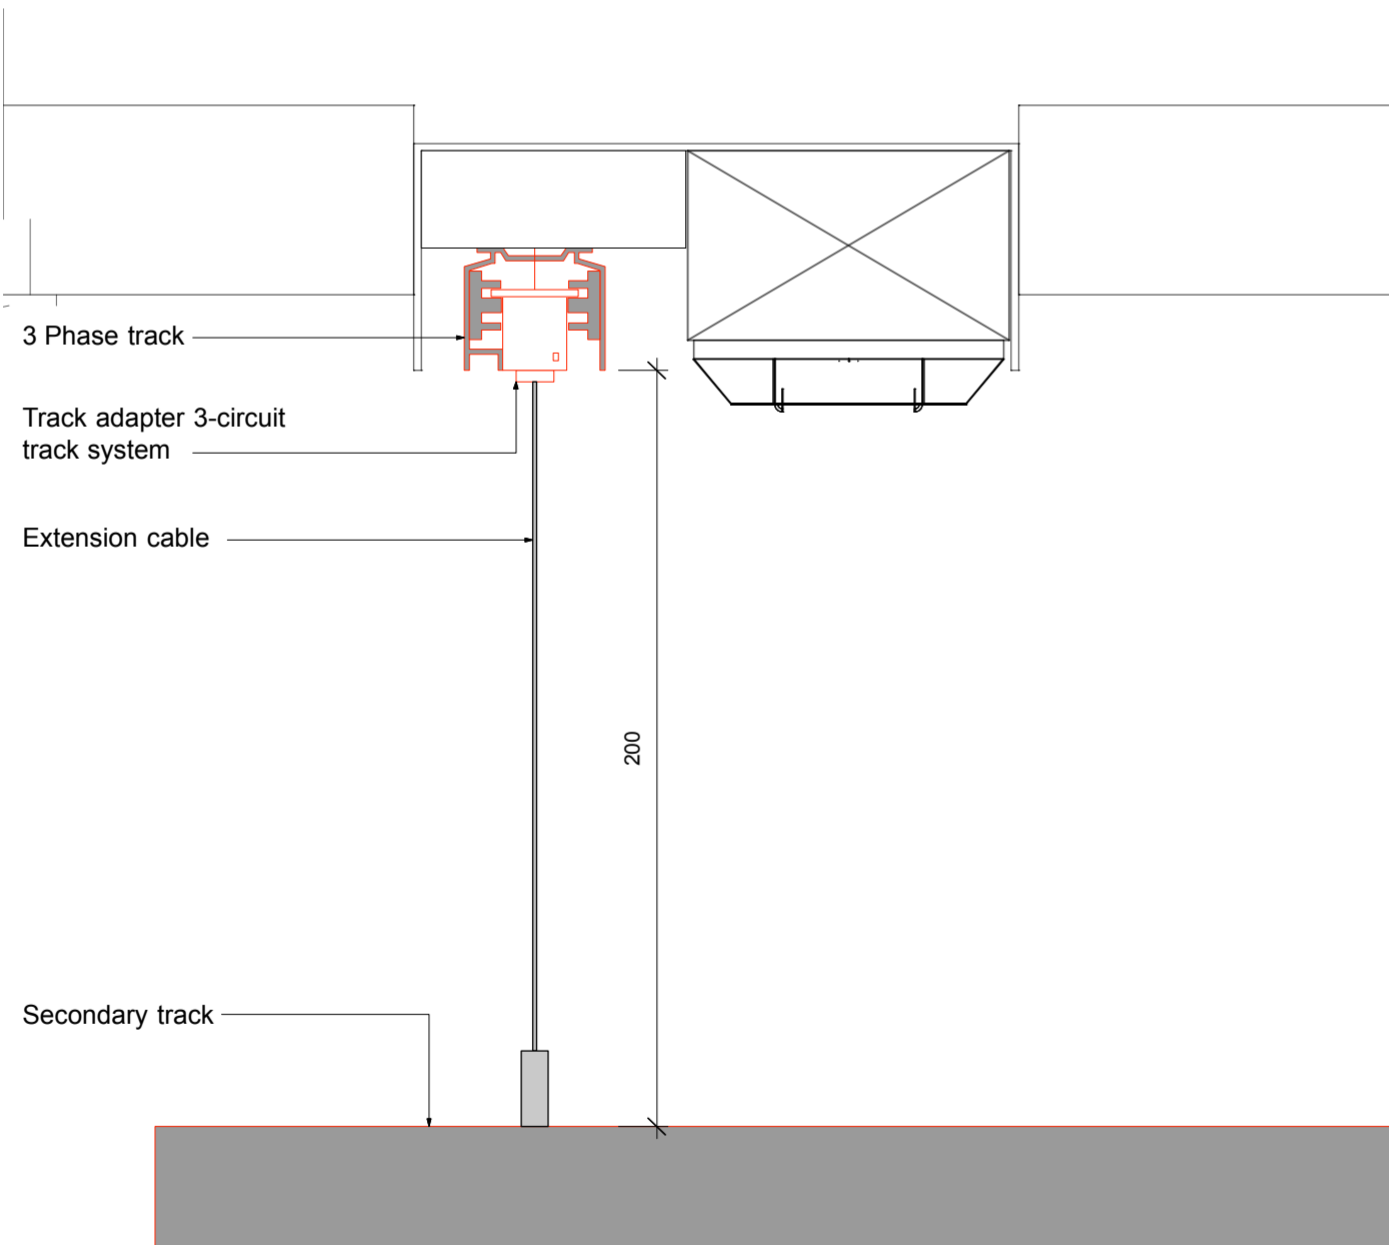

LEGEND

SPECIALISTS

M	MEDIEN
G	GRAPHIC
L	LIGHT
TGA	BUILDING TECHNOLOGY
	EXHIBITION ATB


PRELIMINARY

**MUST**  
MUSEUM STAVANGER

NORWEGIAN PRINTING MUSEUM  
STAVANGER

KEY PLAN

North

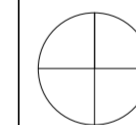

AREA PLAN  
Light track detail

OVERALL

client Museum Stavanger  
Øvre Strandgate 88  
4005 Stavanger | Norwegian  
T. +47 40 60 17 01  
www.museumstavanger.no  
bitten.bakke@museumstavanger.no

planner ATELIER BRÜCKNER GMBH  
exhibition Krefelder Strasse 32  
szenopgraphy 70376 Stuttgart | Germany  
T. +49 711 5000 77 116  
F. +49 711 5000 77 22  
ngm@atelier-brueckner.com

papersize	scale	unit	sign
DIN A2	N/A	mm	sm

filename  
NGM-ATB\_D\_1.1.0.0\_09

date	code	planningphase
02.09.2019	NGM-ATB	LPH 4 - DD

type	hierarchy	no.	index
D	1.1.0.0	09	00