

**LEGEND**

**SPECIALISTS**

- M MEDIAN
  - G GRAPHIC
  - L LIGHT
  - TGA BUILDING TECHNOLOGY
  - EXHIBITION ATB
- X = power markings**



**RELEASED**

All measurements have to be revised carefully by the contractor/executor and compared with on-site situations. Differences concerning measurements or planning / stock have to be conveyed immediately to the designer. Details and drawings are only valid with annotation of approval by the designer.



**NORWEGIAN PRINTING MUSEUM  
 STAVANGER**

**KEY PLAN**

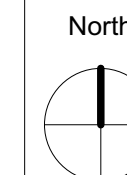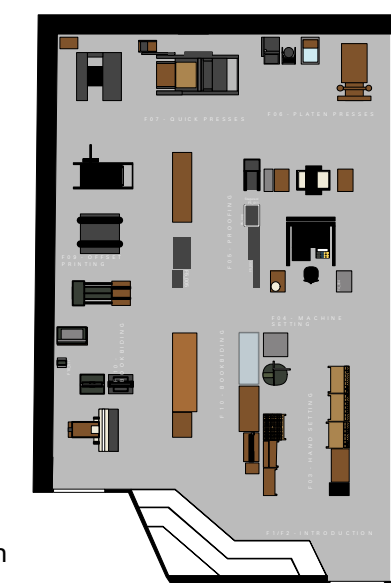

**CEILING PLAN - PRINTING WORKS  
 SECOND FLOOR**

**client** **Museum Stavanger**  
 Øvre Strandgate 88  
 4005 Stavanger | Norwegian  
 T. +47 40 60 17 01  
 www.museumstavanger.no  
 bitten.bakke@museumstavanger.no


**planner exhibition scenography** **ATELIER BRÜCKNER GMBH**  
 Krefelder Strasse 32  
 70376 Stuttgart | Germany  
 T. +49 711 5000 77 116  
 F. +49 711 5000 77 22  
 ngm@atelier-brueckner.com

papersize	scale	unit	sign
DIN A2	1:50	mm	sm

filename  
**NGM-ATB\_F\_2.0.0.0\_01**

date	code	planningphase
13.09.2019	NGM-ATB	LPH 4 - DD

type	hierarchy	no.	index
F	2.0.0.0	01	00

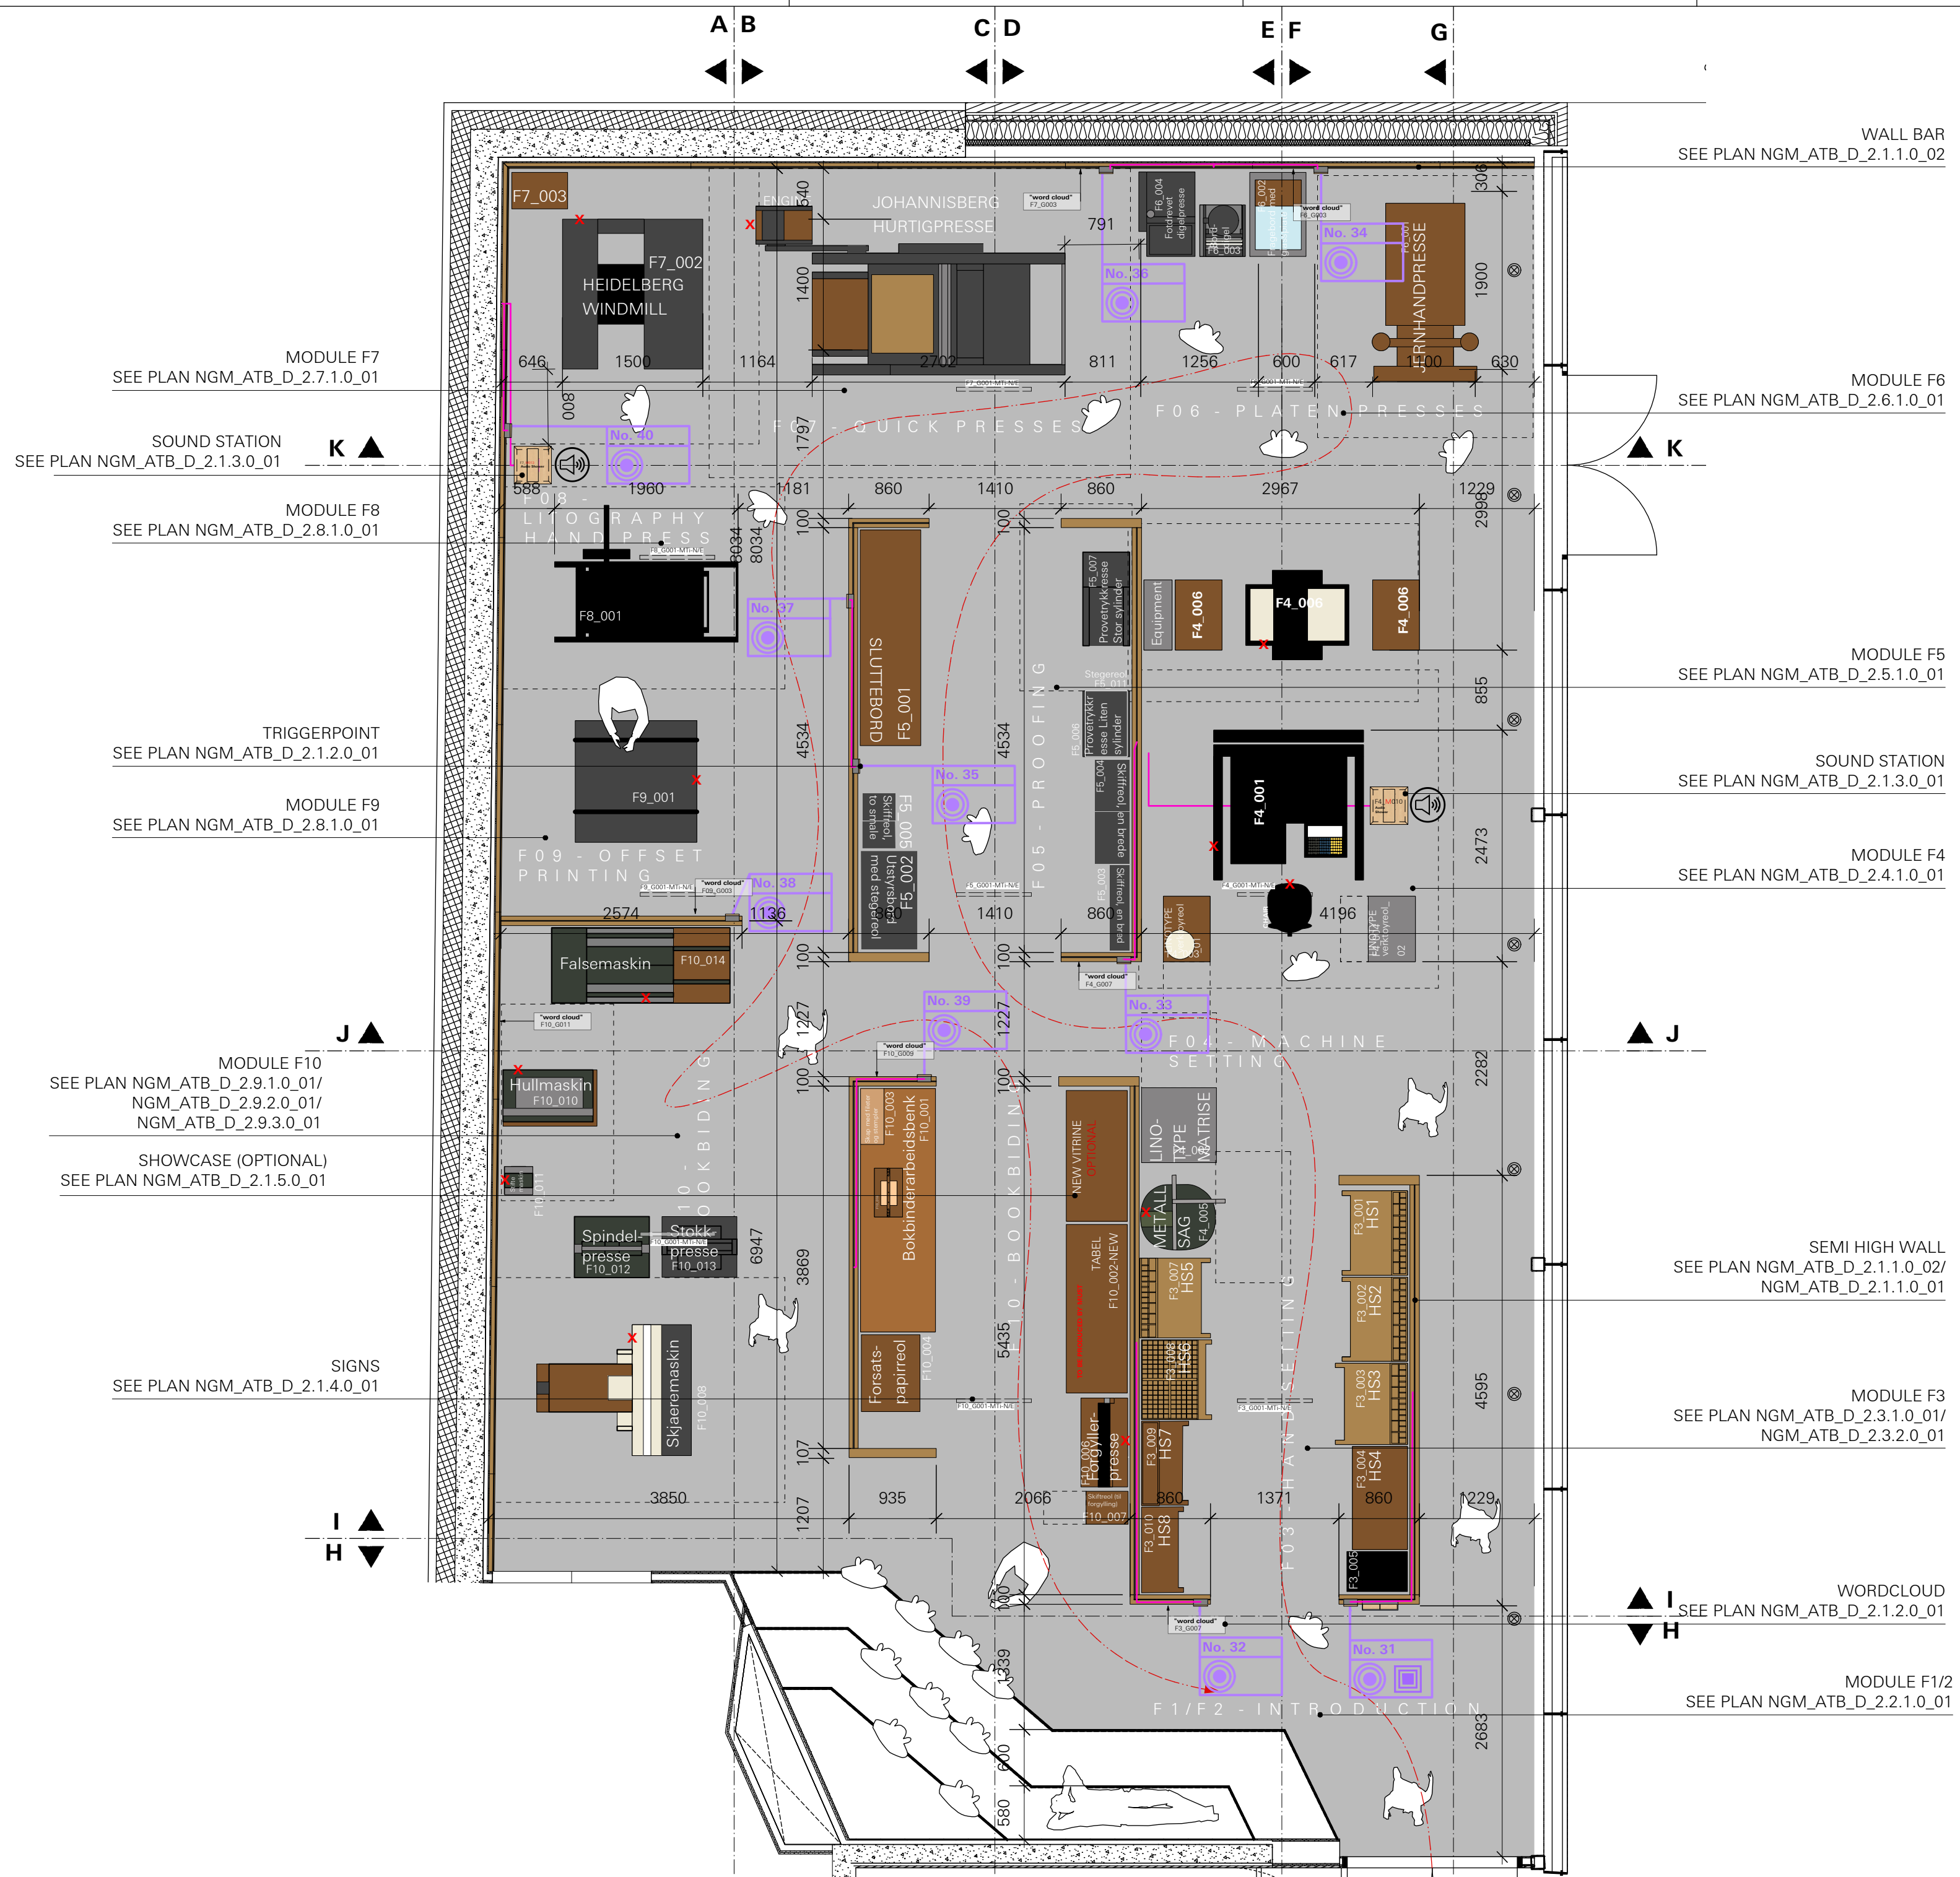

MODULE F7  
 SEE PLAN NGM\_ATB\_D\_2.7.1.0\_01

SOUND STATION  
 SEE PLAN NGM\_ATB\_D\_2.1.3.0\_01

MODULE F8  
 SEE PLAN NGM\_ATB\_D\_2.8.1.0\_01

TRIGGERPOINT  
 SEE PLAN NGM\_ATB\_D\_2.1.2.0\_01

MODULE F9  
 SEE PLAN NGM\_ATB\_D\_2.8.1.0\_01

MODULE F10  
 SEE PLAN NGM\_ATB\_D\_2.9.1.0\_01/  
 NGM\_ATB\_D\_2.9.2.0\_01/  
 NGM\_ATB\_D\_2.9.3.0\_01

SHOWCASE (OPTIONAL)  
 SEE PLAN NGM\_ATB\_D\_2.1.5.0\_01

SIGNS  
 SEE PLAN NGM\_ATB\_D\_2.1.4.0\_01

WALL BAR  
 SEE PLAN NGM\_ATB\_D\_2.1.1.0\_02

MODULE F6  
 SEE PLAN NGM\_ATB\_D\_2.6.1.0\_01

MODULE F5  
 SEE PLAN NGM\_ATB\_D\_2.5.1.0\_01

SOUND STATION  
 SEE PLAN NGM\_ATB\_D\_2.1.3.0\_01

MODULE F4  
 SEE PLAN NGM\_ATB\_D\_2.4.1.0\_01

SEMI HIGH WALL  
 SEE PLAN NGM\_ATB\_D\_2.1.1.0\_02/  
 NGM\_ATB\_D\_2.1.1.0\_01

MODULE F3  
 SEE PLAN NGM\_ATB\_D\_2.3.1.0\_01/  
 NGM\_ATB\_D\_2.3.2.0\_01

WORDCLOUD  
 SEE PLAN NGM\_ATB\_D\_2.1.2.0\_01

MODULE F1/2  
 SEE PLAN NGM\_ATB\_D\_2.2.1.0\_01