

**LEGEND**

**SPECIALISTS**

- M    **MEDIEN**
  - G    **GRAPHIC**
  - L    **LIGHT**
  - TGA    **BUILDING TECHNOLOGY**
  - EXHIBITION ATB**
- X = power markings**



**RELEASED**

All measurements have to be revised carefully by the contractor/executor and compared with on-site situations. Differences concerning measurements or planning / stock have to be conveyed immediately to the designer. Details and drawings are only valid with annotation of approval by the designer.



**NORWEGIAN PRINTING MUSEUM**  
STAVANGER

**KEY PLAN**

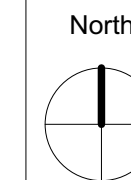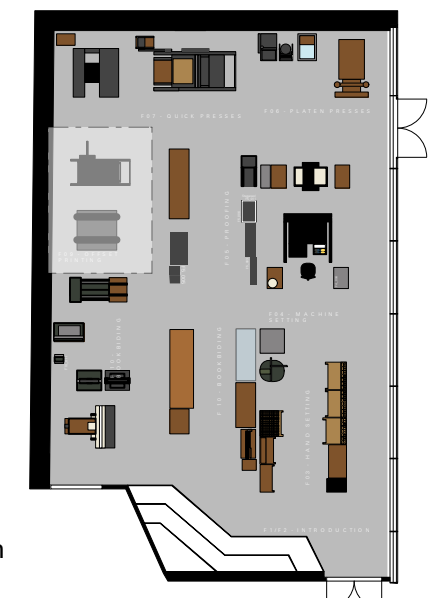

**DETAIL PLAN - PRINTING WORKS**  
SECOND FLOOR

**client**                    **Museum Stavanger**  
Øvre Strandgate 88  
4005 Stavanger I Norwegian  
T. +47 40 60 17 01  
www.museumstavanger.no  
bitten.bakke@museumstavanger.no

**planner**                    **ATELIER BRÜCKNER GMBH**  
**exhibition**                Krefelder Strasse 32  
**scenography**             70376 Stuttgart I Germany  
T. +49 711 5000 77 116  
F. +49 711 5000 77 22  
ngm@atelier-brueckner.com

papersize	scale	unit	sign
DIN A2	1:25	mm	sm

filename  
**NGM-ATB\_D\_2.8.1.0\_01**

date	code	planningphase
13.09.2019	NGM-ATB	LPH 4 - DD

type	hierarchy	no.	index
D	2.8.1.0	01	00