

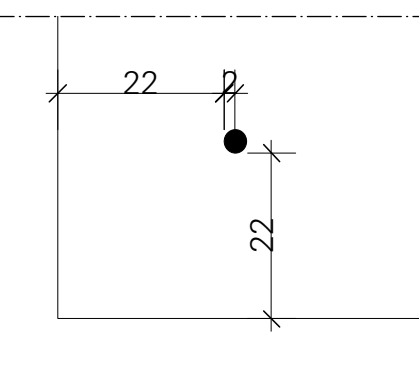
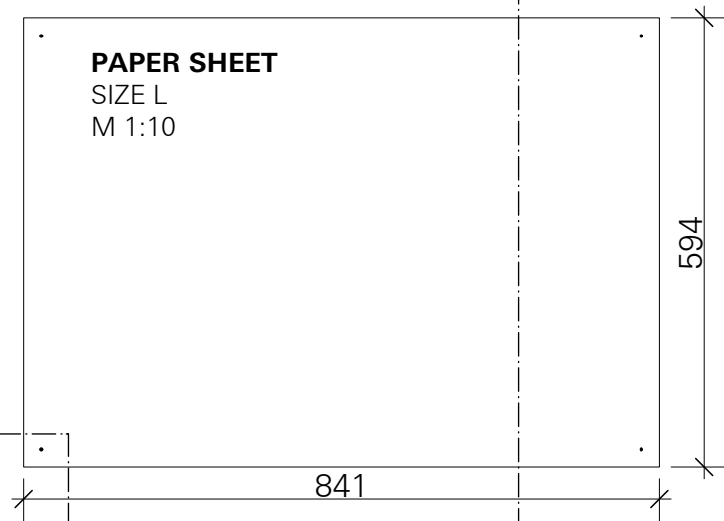
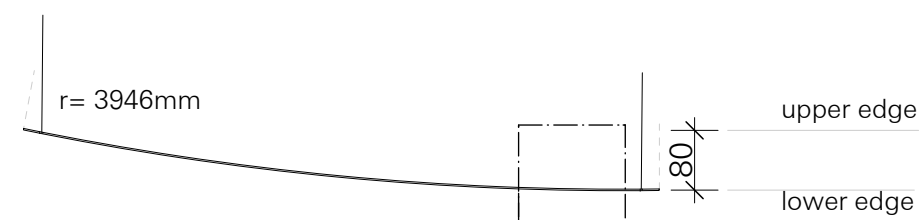
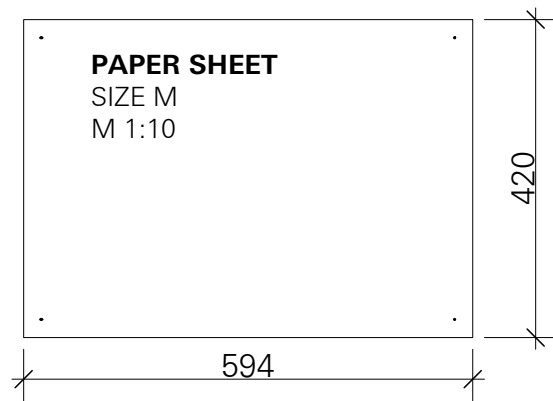
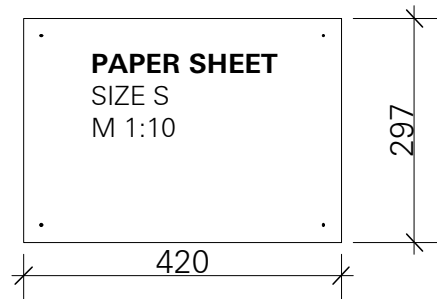


POS. 4.1 / 4.2
PAPER SIZES
 MODULE B
 PAPER CLOUD / PAPERTWIST

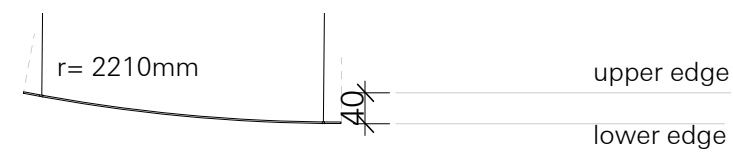



TOP VIEW
 SUSPENSION HOLE DETAIL
 M 1:1

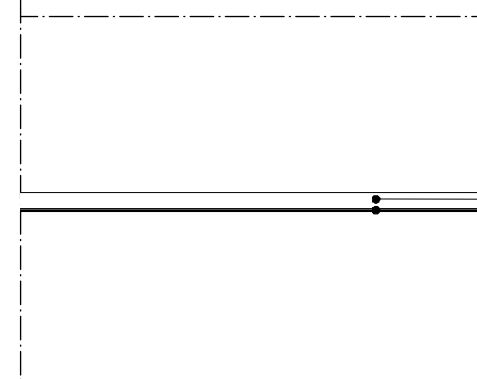


SIDE VIEW
 PAPER DETAIL
 M 1:1

acrylic glass, acc. to material list
 ~2mm, acc. to static req.
 bended
 paper imitation, acc. to material list
 printed on one side,
 acc. to graphic
 glued to acrylic glass
 clean and wrinkle-free


PAPER SHEET SUSPENSION
 MODULE B

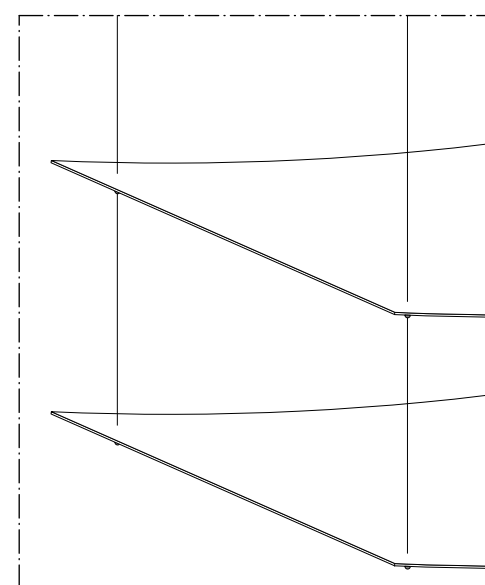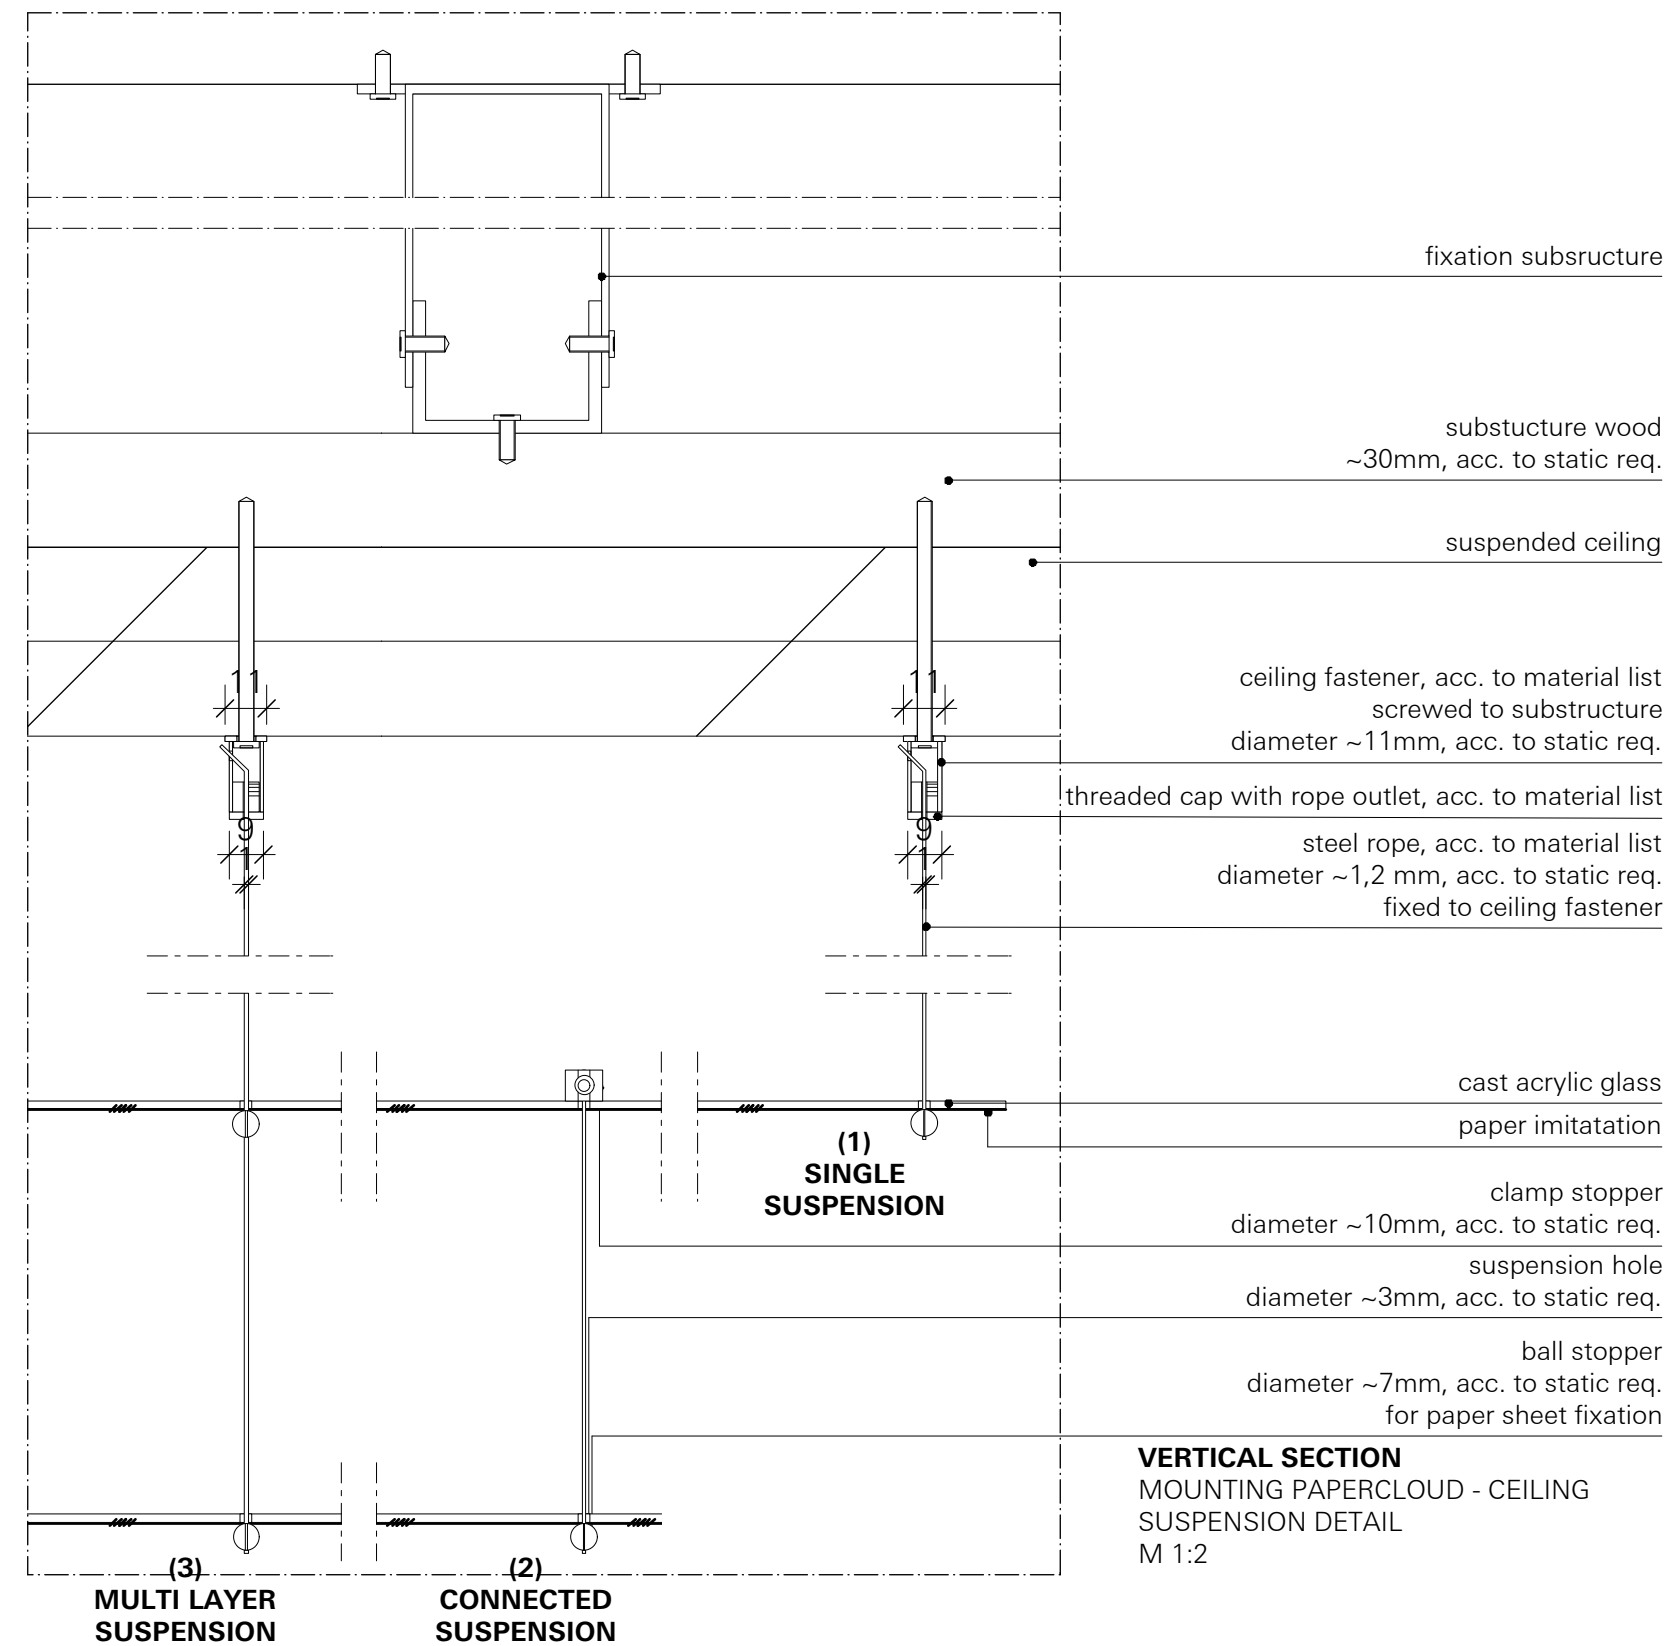

ISOMETRY
 MULTILAYER SUSPENSION (3)

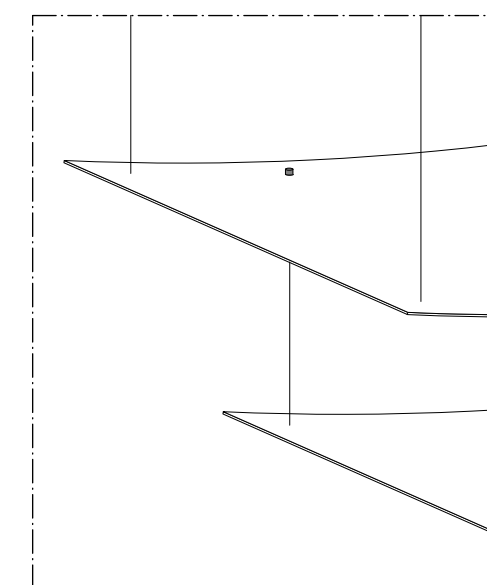

ISOMETRY
 CONNECTED SUSPENSION (2)

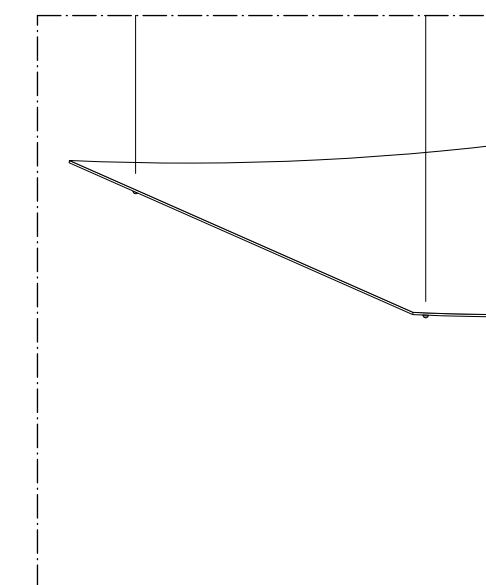

ISOMETRY
 SINGLE SUSPENSION (1)

LEGEND

SPECIALISTS

M	MEDIEN
G	GRAPHIC
L	LIGHT
TGA	BUILDING TECHNOLOGY
	EXHIBITION ATB



RELEASED

All measurements have to be revised carefully by the contractor/executor and compared with on-site situations. Differences concerning measurements or planning / stock have to be conveyed immediately to the designer. Details and drawings are only valid with annotation of approval by the designer.



NORWEGIAN PRINTING MUSEUM
 STAVANGER

KEY PLAN

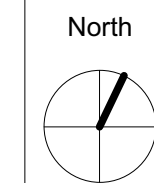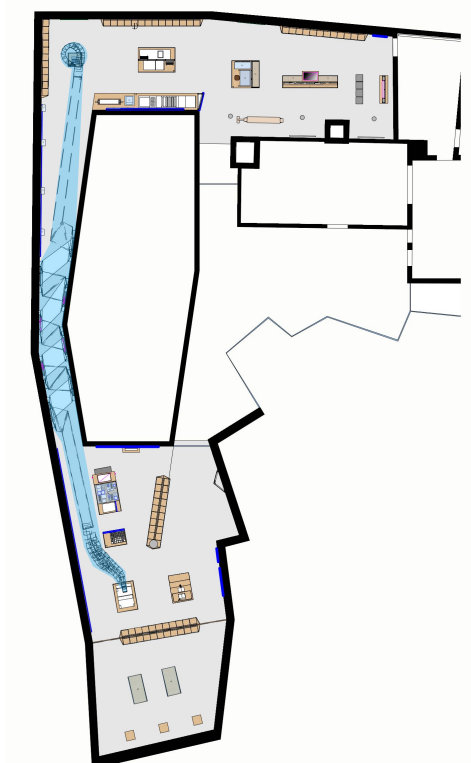

PAPER CLOUD / TWIST SUSPENSION
 MODULE B - SUSPENSION DETAIL

client **Museum Stavanger**
 Øvre Strandgate 88
 4005 Stavanger I Norwegian
 T. +47 40 60 17 01
 www.museumstavanger.no
 bitten.bakke@museumstavanger.no

planner exhibition scenography **ATELIER BRÜCKNER GMBH**
 Krefelder Strasse 32
 70376 Stuttgart I Germany
 T. +49 711 5000 77 116
 F. +49 711 5000 77 22
 ngm@atelier-brueckner.com

papersize	scale	unit	sign
DIN A2	1:1, 1:2, 1:10	mm	sm

filename
NGM-ATB_D_1.4.1.0_06

date	code	planningphase
13.09.2019	NGM-ATB	LPH 4 - DD

type	hierarchy	no.	index
D	1.4.1.0	06	00