




POS. 4.2
PAPER TWIST INSTALLATION
 MODULE B

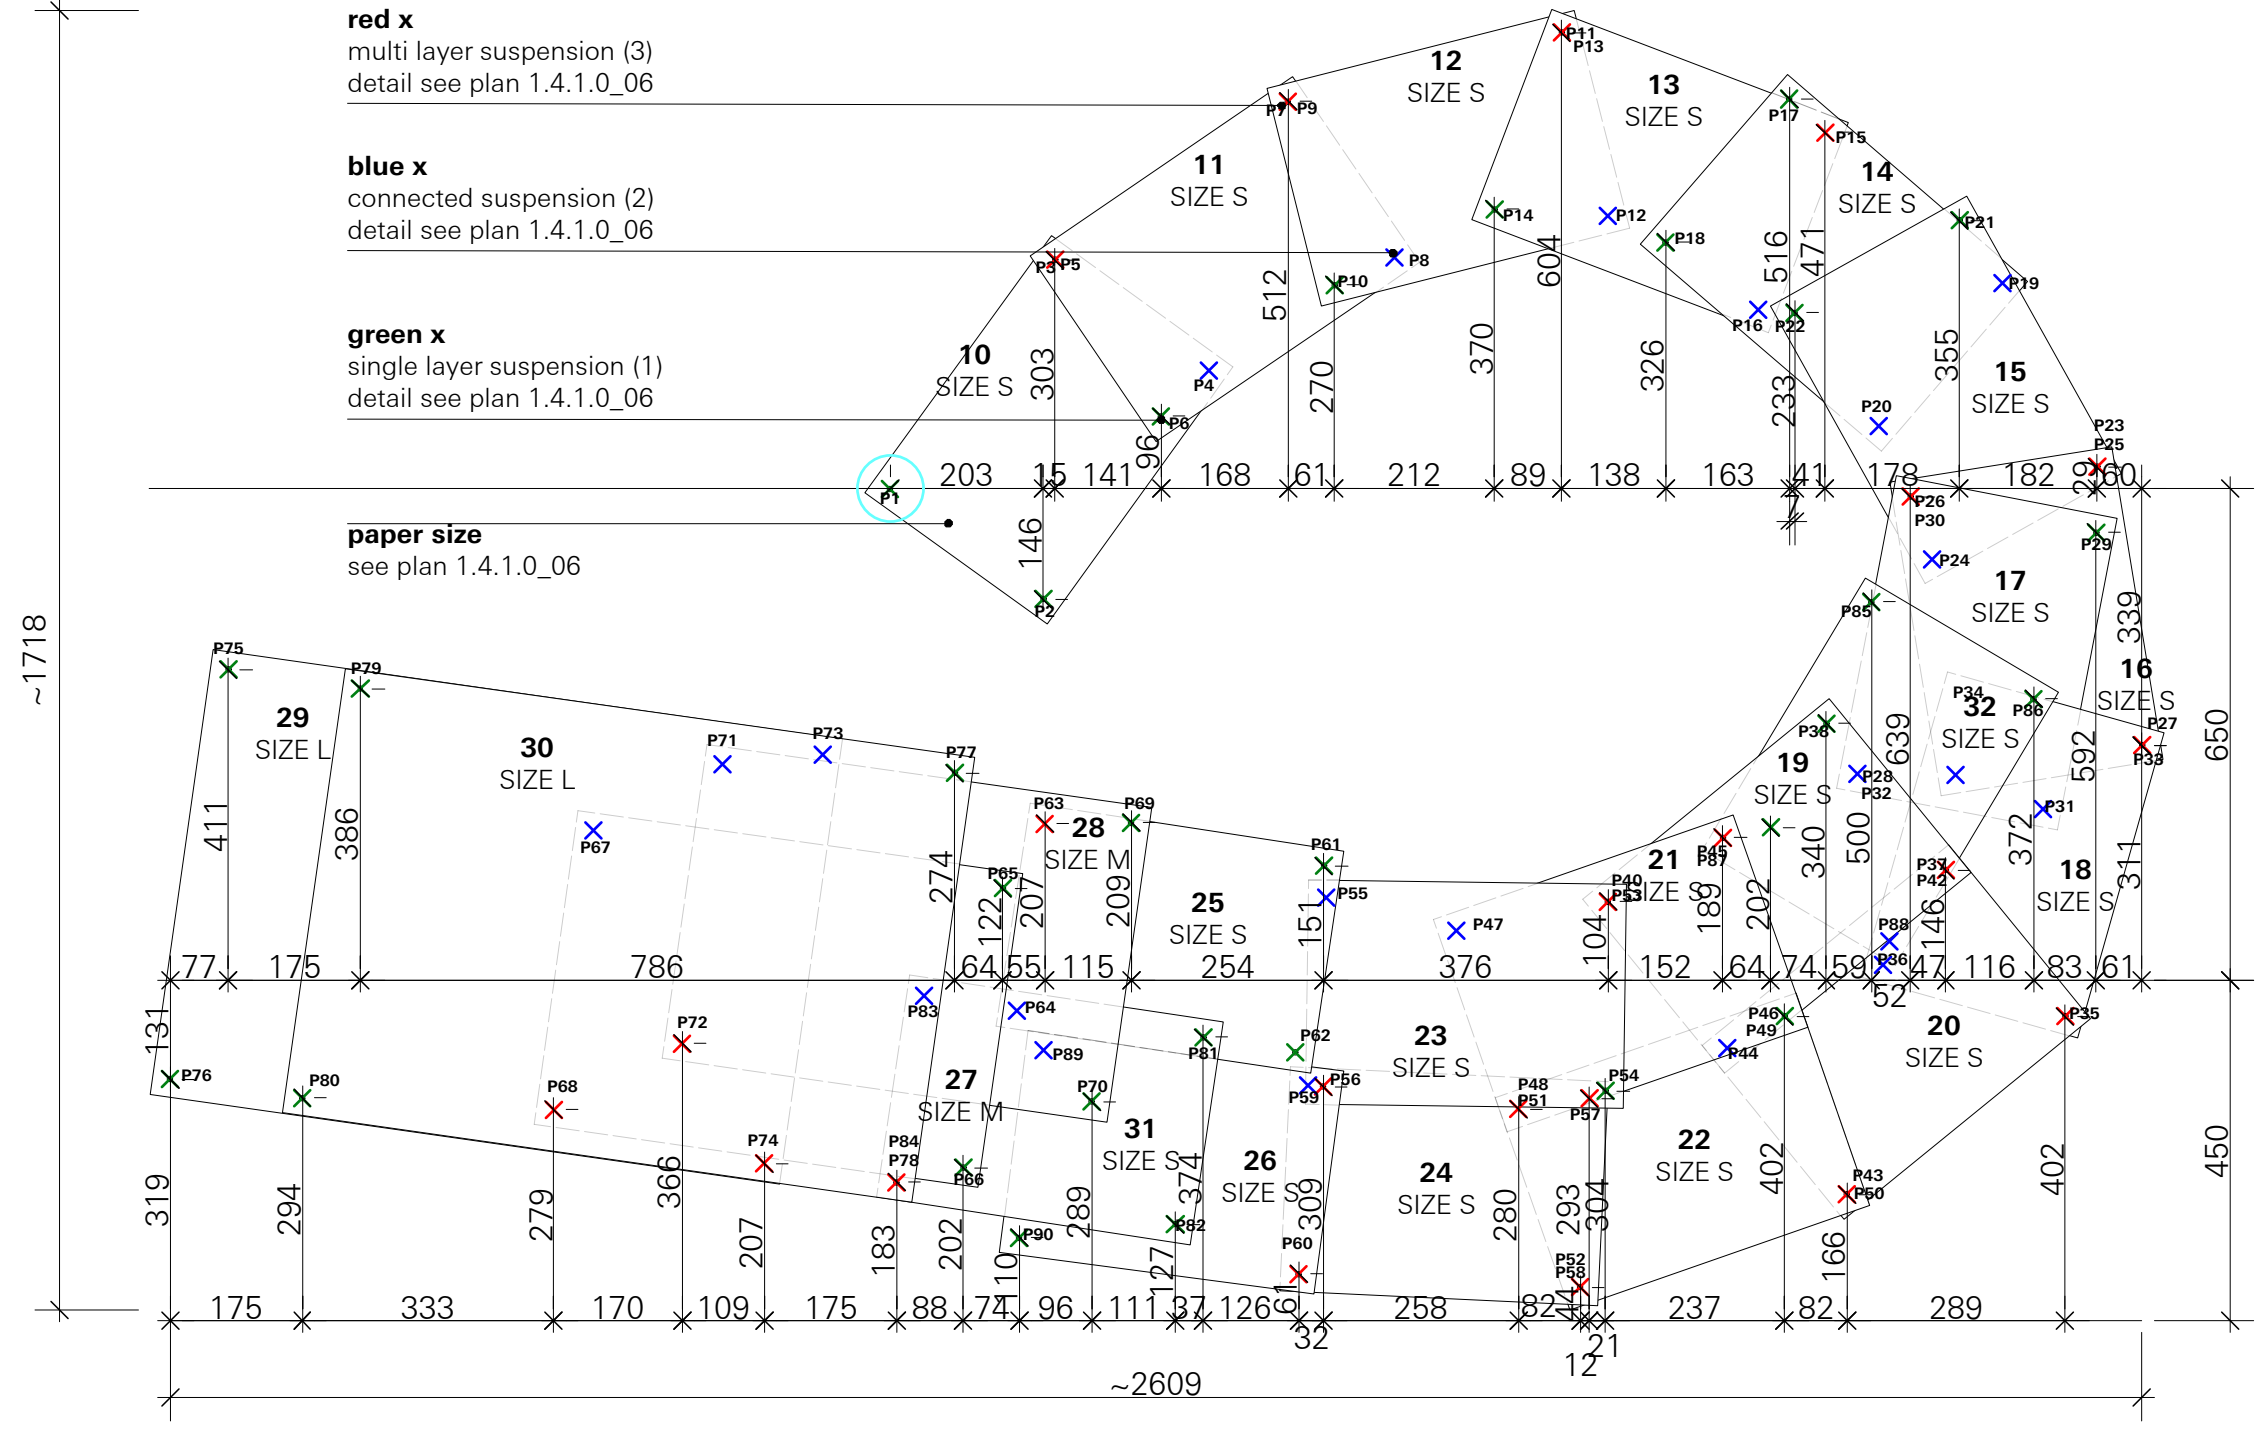


PAPER TWIST INSTALLATION
 TOP VIEW
 M 1:10

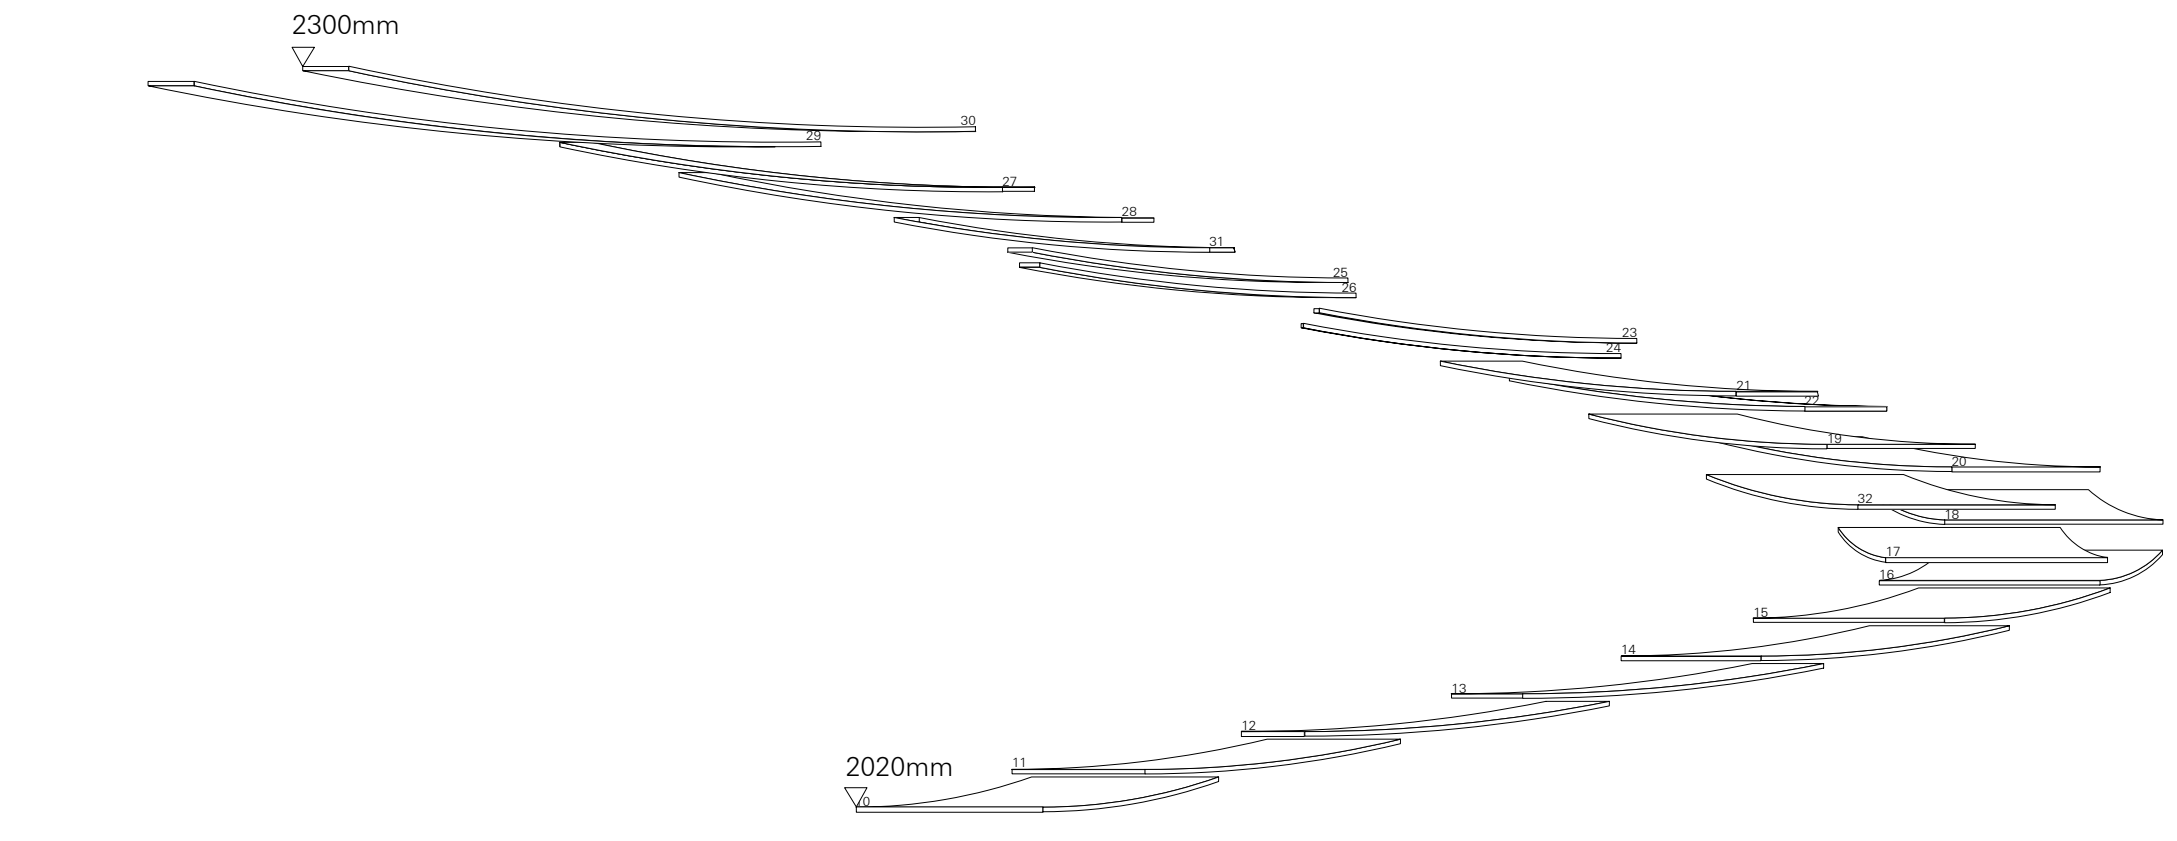

PAPER TWIST INSTALLATION
 FRONT VIEW
 M 1:10

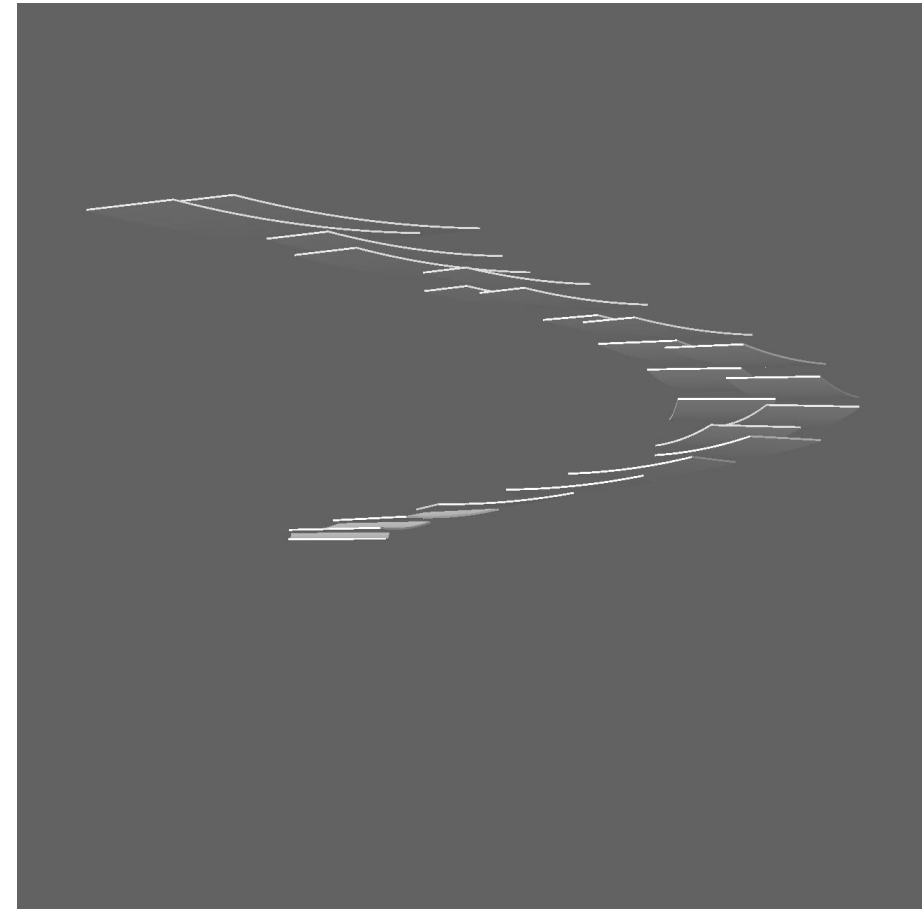

PAPER TWIST INSTALLATION
 ISOMETRY

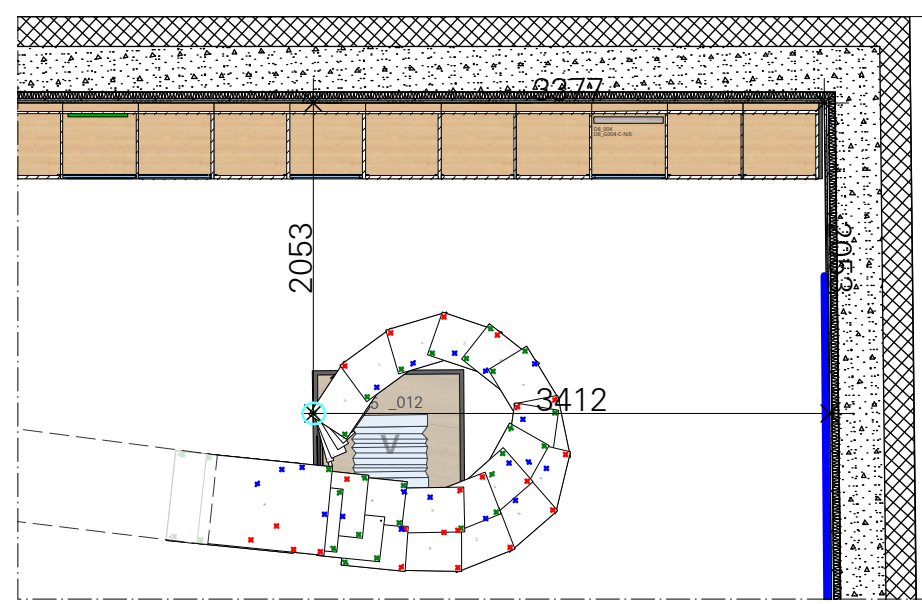

PAPER TWIST INSTALLATION
 SPACE REFERENCE
 M1:50

	height lower edge (from upper edge finished floor)	height upper edge (from upper edge finished floor)
10	2020mm	2060mm
11	2070mm	2110mm
12	2120mm	2160mm
13	2170mm	2210mm
14	2220mm	2260mm
15	2270mm	2310mm
16	2320mm	2360mm
17	2350mm	2390mm
18	2400mm	2440mm
19	2500mm	2540mm
20	2470mm	2510mm
21	2570mm	2610mm
22	2550mm	2590mm
23	2640mm	2680mm
24	2620mm	2660mm
25	2720mm	2760mm
26	2700mm	2740mm
27	2840mm	2900mm
28	2800mm	2860mm
29	2900mm	2980mm
30	2920mm	2300mm
31	2760mm	2800mm
32	2420mm	2460mm

all sheets are suspended in the same angle

SUSPENSION HEIGHT
 PAER SHEETS - PAPER TWIST

LEGEND

SPECIALISTS

- █ M MEDIEN
- █ G GRAPHIC
- █ L LIGHT
- █ TGA BUILDING TECHNOLOGY
- EXHIBITION ATB



RELEASED

All measurements have to be revised carefully by the contractor/executor and compared with on-site situations. Differences concerning measurements or planning / stock have to be conveyed immediately to the designer. Details and drawings are only valid with annotation of approval by the designer.



NORWEGIAN PRINTING MUSEUM
 STAVANGER

KEY PLAN

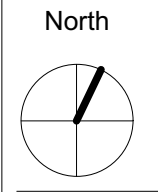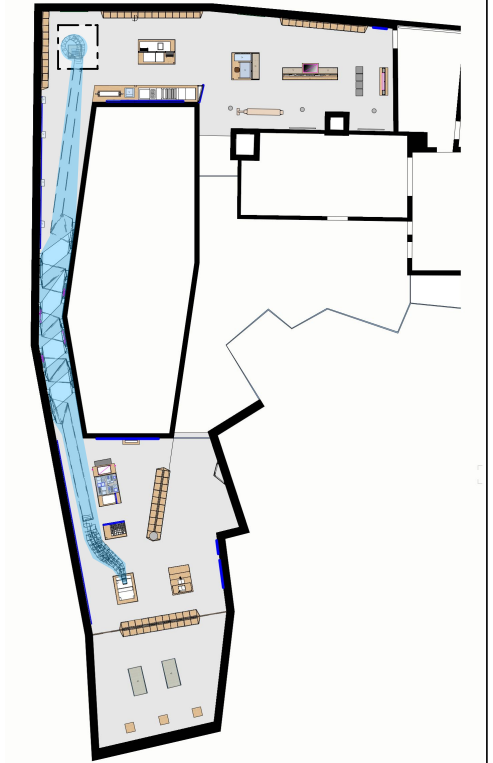

PAPER TWIST INSTALLATION
 MODULE B - PAPER TWIST DETAIL

client **Museum Stavanger**
 Øvre Strandgate 88
 4005 Stavanger I Norwegian
 T. +47 40 60 17 01
 www.museumstavanger.no
 bitten.bakke@museumstavanger.no

planner exhibition scenography **ATELIER BRÜCKNER GMBH**
 Krefelder Strasse 32
 70376 Stuttgart I Germany
 T. +49 711 5000 77 116
 F. +49 711 5000 77 22
 ngm@atelier-brueckner.com

papersize	scale	unit	sign
DIN A2	1:10, 1:50	mm	sm

filename
NGM-ATB_D_1.4.1.0_04

date	code	planningphase
13.09.2019	NGM-ATB	LPH 4 - DD

type	hierarchy	no.	index
D	1.4.1.0	04	00