



POS. 3.2
GRAPHIC PANEL GENERAL DETAIL
MODULE ALL

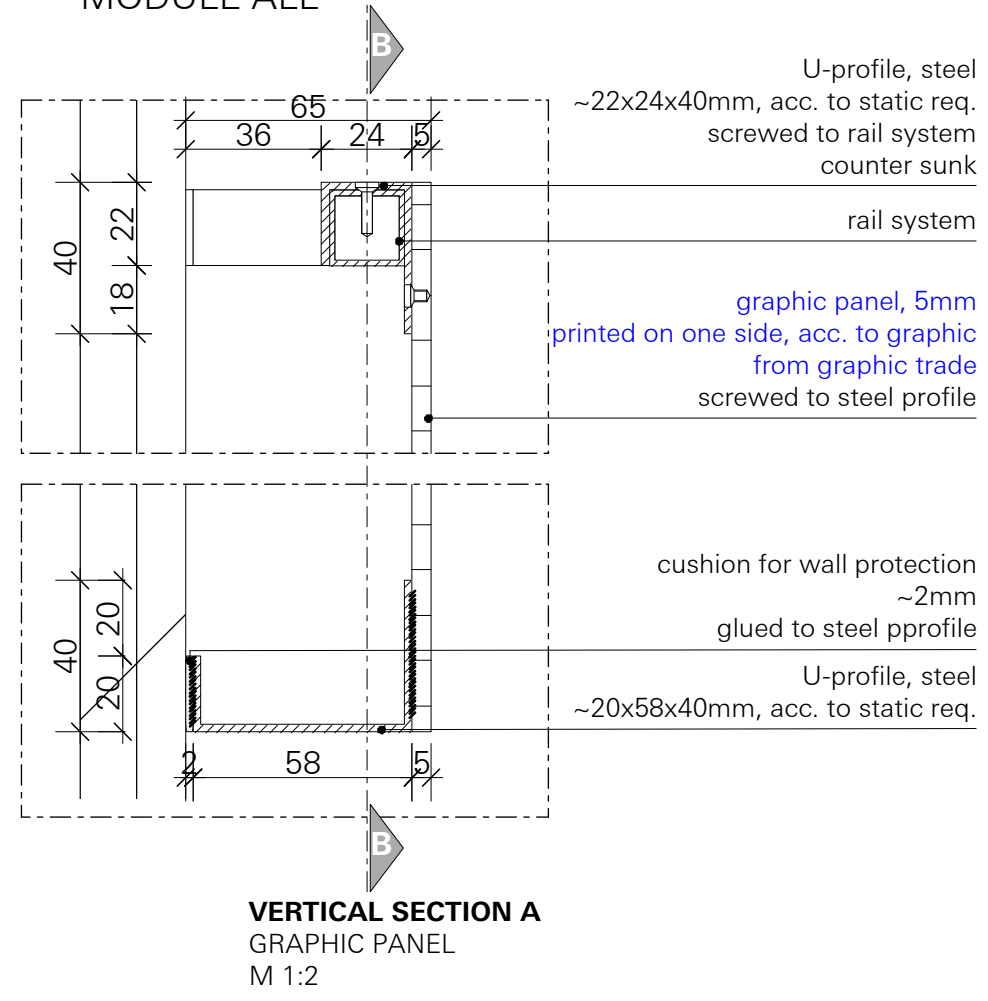

VERTICAL SECTION A
GRAPHIC PANEL
M 1:2


VERTICAL SECTION B
GRAPHIC PANEL
M 1:2

FOR L SIZED PANEL THERE HAS TO BE A CUT OUT IN THE UPPER U-PROFILE FOR A FLEXIBLE HANGING

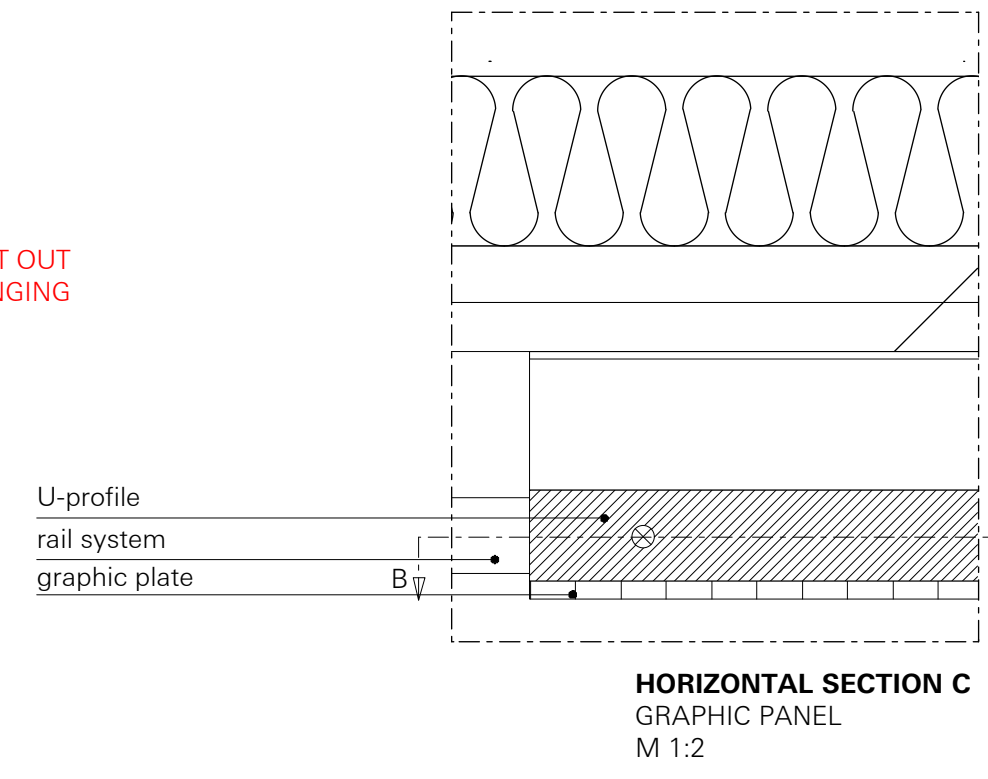

HORIZONTAL SECTION C
GRAPHIC PANEL
M 1:2


TRIGGERPOINT GRAPHIC PANEL
MODULE ALL

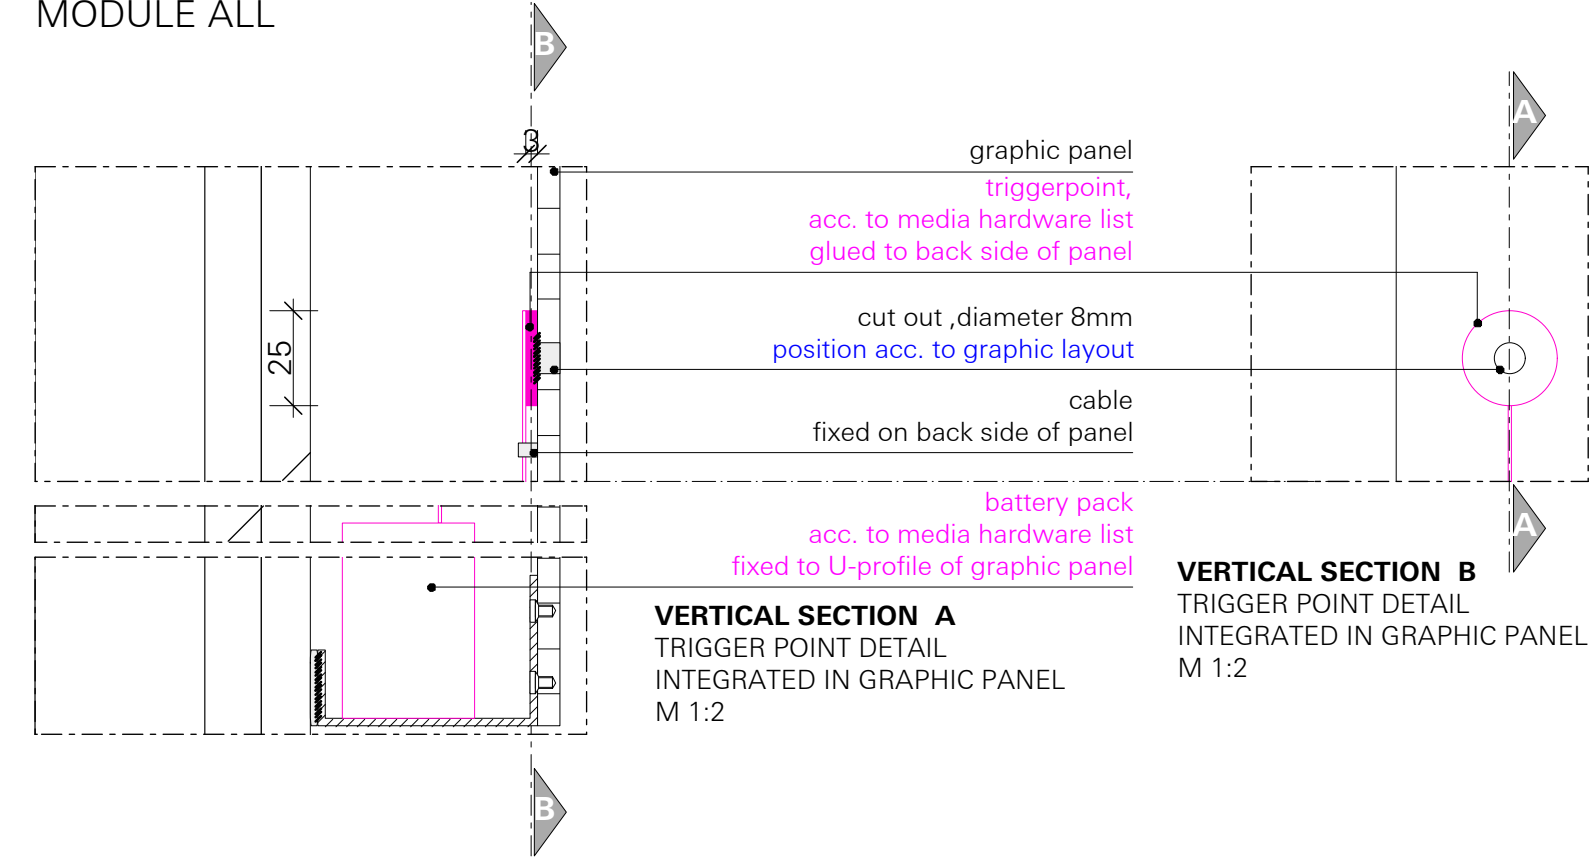

VERTICAL SECTION A
TRIGGER POINT DETAIL
INTEGRATED IN GRAPHIC PANEL
M 1:2


VERTICAL SECTION B
TRIGGER POINT DETAIL
INTEGRATED IN GRAPHIC PANEL
M 1:2

POS. 3.3
ACRYLIC GLASS PANEL GENERAL DETAIL
MODULE ALL

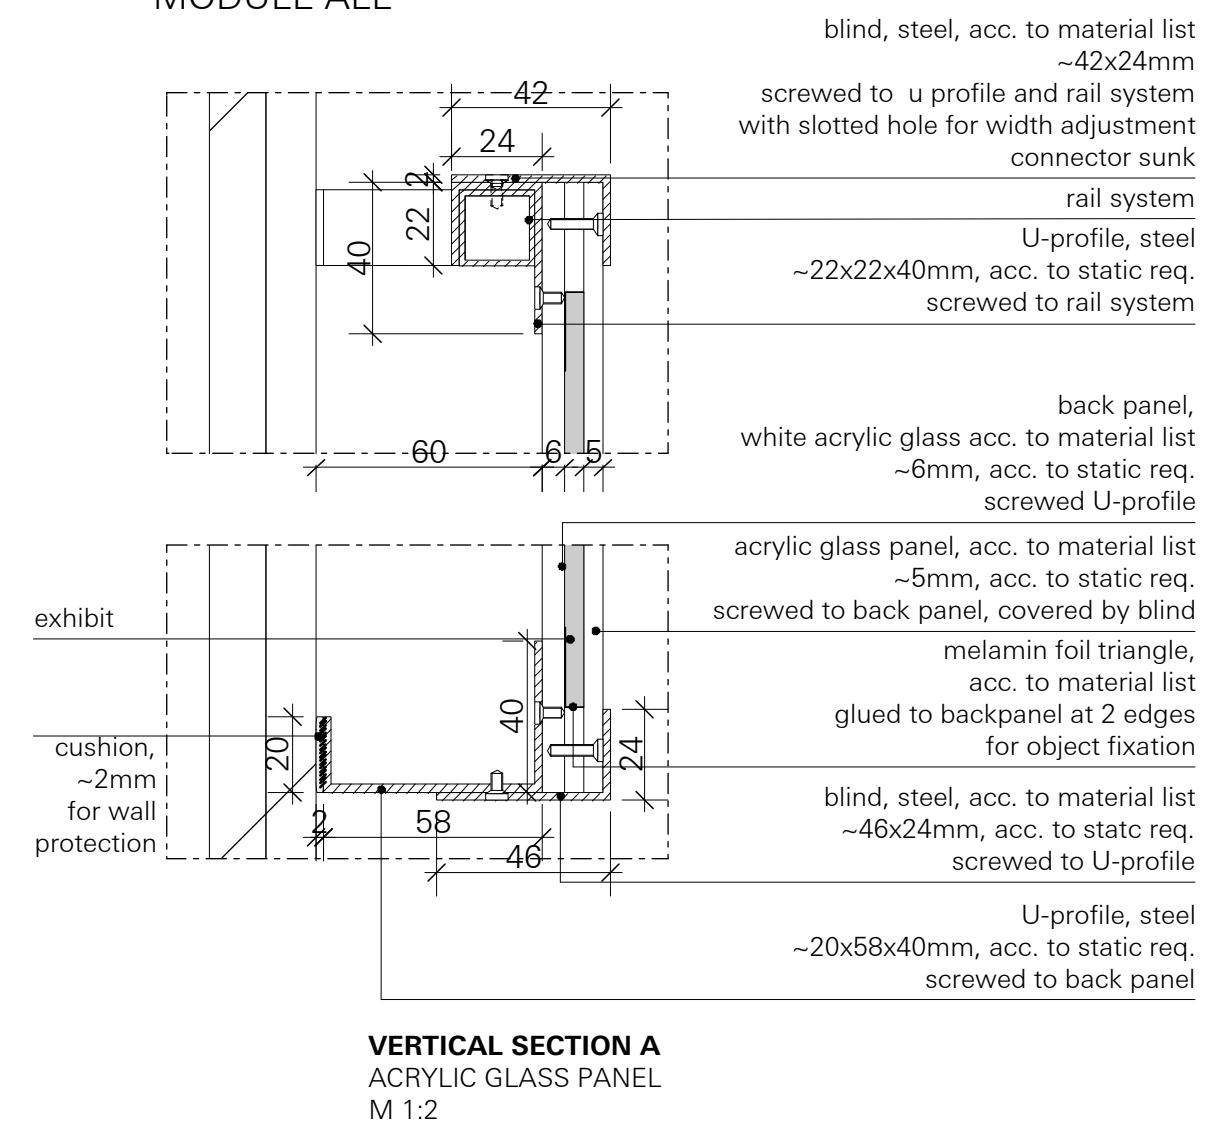


VERTICAL SECTION A
ACRYLIC GLASS PANEL
M 1:2

FOR L SIZED PANEL THERE HAS TO BE A CUT OUT IN THE UPPER U-PROFILE FOR A FLEXIBLE HANGING

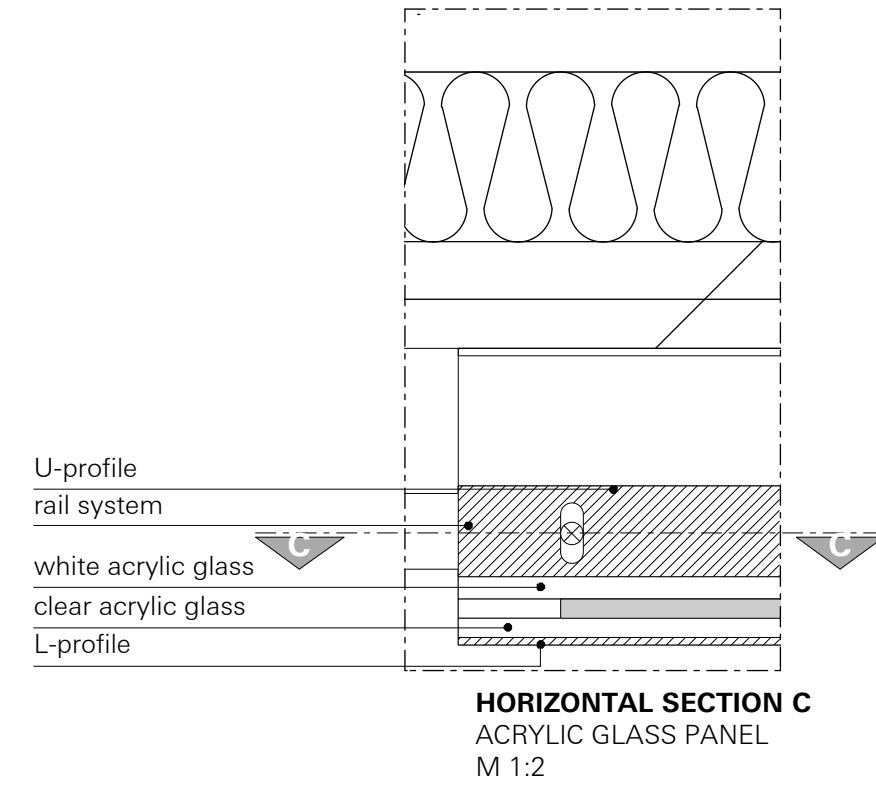

HORIZONTAL SECTION C
ACRYLIC GLASS PANEL
M 1:2

CONSTRUCTION DETAIL
ACRYLIC GLASS PANEL

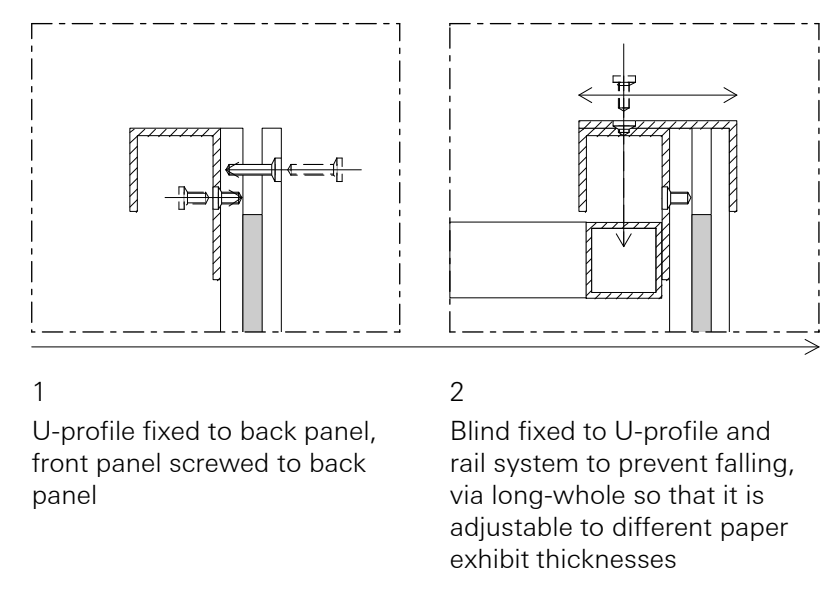

1 U-profile fixed to back panel, front panel screwed to back panel

2 Blind fixed to U-profile and rail system to prevent falling, via long-whole so that it is adjustable to different paper exhibit thicknesses

LEGEND

SPECIALISTS


M	MEDIEN
G	GRAPHIC
L	LIGHT
TGA	BUILDING TECHNOLOGY
	EXHIBITION ATB

RELEASED

All measurements have to be revised carefully by the contractor/executor and compared with on-site situations. Differences concerning measurements or planning / stock have to be conveyed immediately to the designer. Details and drawings are only valid with annotation of approval by the designer.



NORWEGIAN PRINTING MUSEUM
STAVANGER

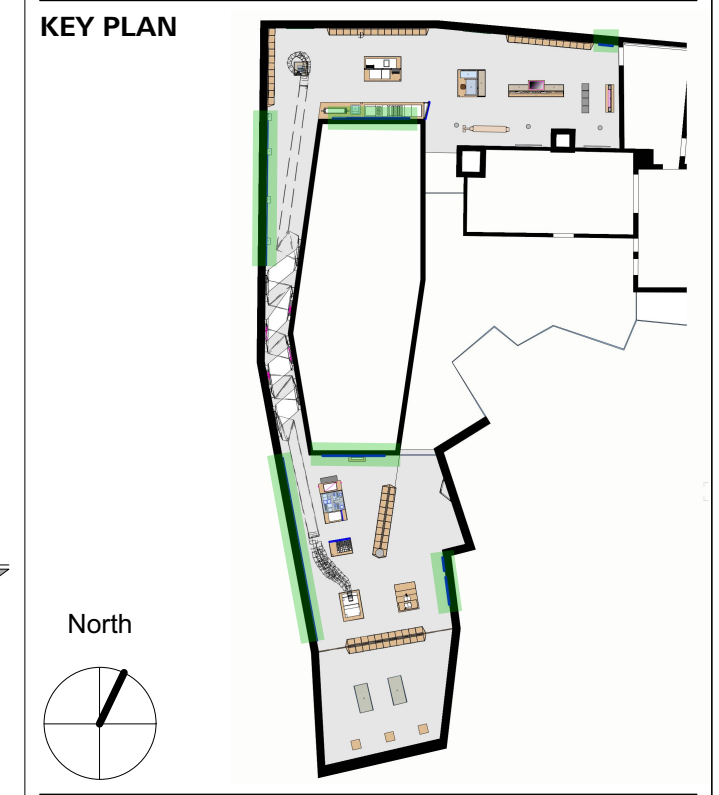

WALL MODULES
MODULE ALL - Wall System, Panel details

client Museum Stavanger
Øvre Strandgate 88
4005 Stavanger I Norwegian
T. +47 40 60 17 01
www.museumstavanger.no
bitten.bakke@museumstavanger.no

planner exhibition scenography ATELIER BRÜCKNER GMBH
Krefelder Strasse 32
70376 Stuttgart I Germany
T. +49 711 5000 77 116
F. +49 711 5000 77 22
ngm@atelier-brueckner.com

papersize	scale	unit	sign
DIN A2	1:2	mm	sm

filename
NGM-ATB_D_1.4.3.0_05

date	code	planningphase
13.09.2019	NGM-ATB	LPH 4 - DD

type	hierarchy	no.	index
D	1.4.3.0	05	00