

WALL RAIL SYSTEM PLAN


M 1:20
for Wall Rail System Details and graphic panels
please see plans:
NGM-ATB_D_1.4.3.0_01
NGM-ATB_D_1.4.3.0_02
NGM-ATB_D_1.4.3.0_03
NGM-ATB_D_1.4.3.0_04

Door location to be discussed.
Latest architecture plan update clashes
with Wall Rail System
See Floorplan: NGM-ATB_F_1.0.0.0_12

Climat Wall, perforated: Wall mounting of Rail
System as well as hanging loads:
To be discussed with architects.
substructure needed acc. to static requirements

Climat Wall, perforated: Wall mounting of Rail
System as well as hanging loads:
To be discussed with architects.
substructure needed acc. to static requirements


for Trigger Point Details
please see plans:
NGM-ATB_D_1.0.1.0_03

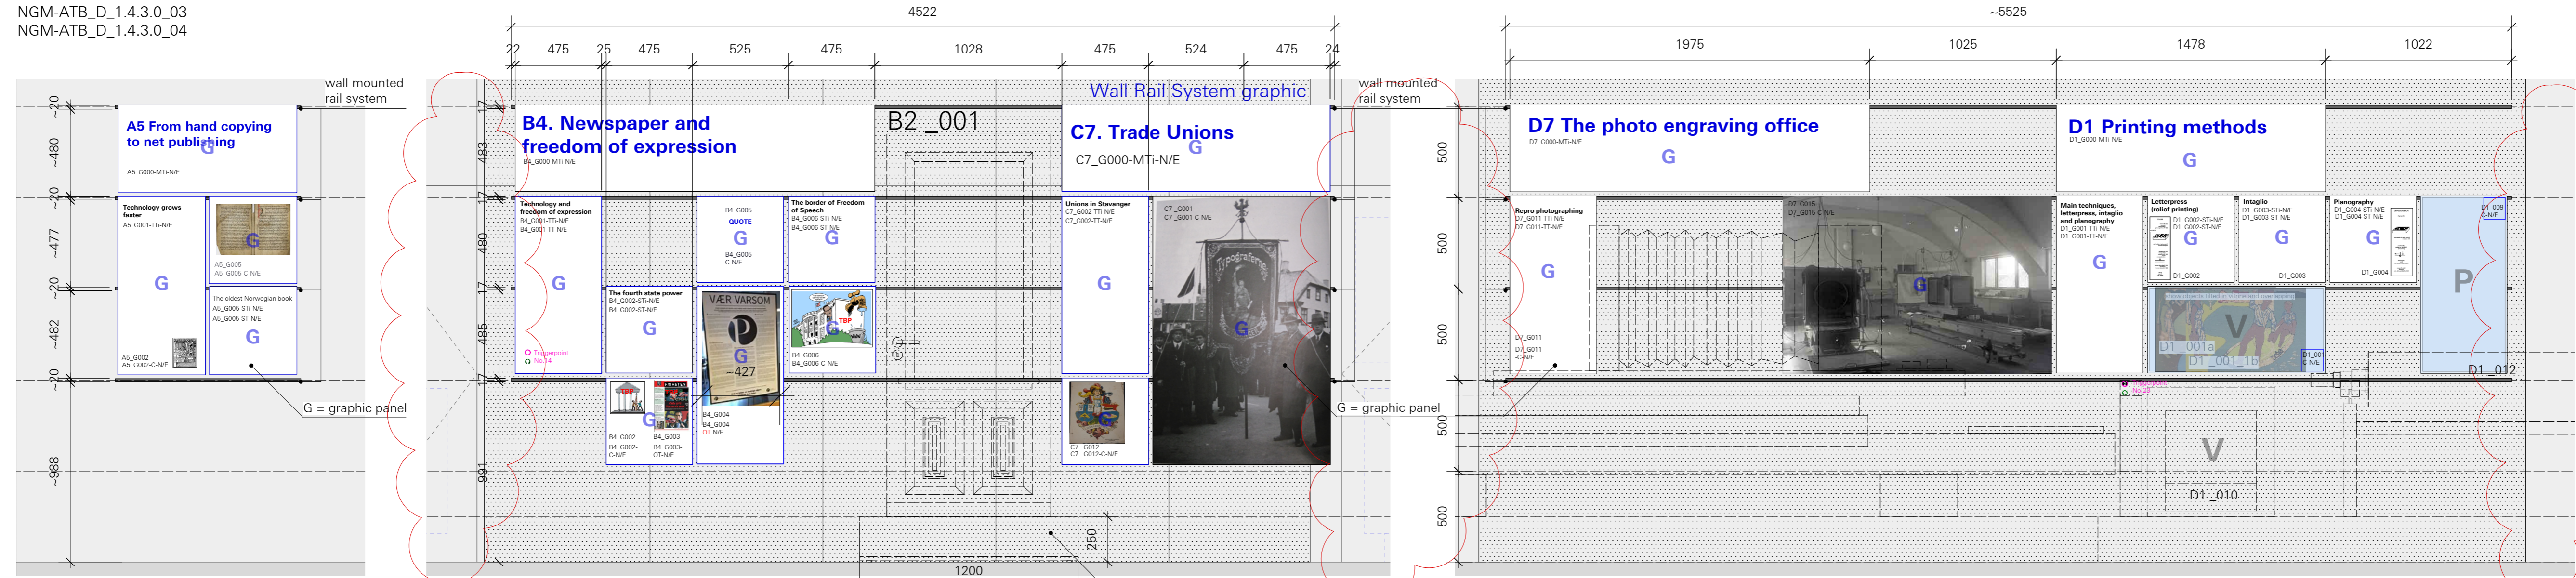


WALL SYSTEM
MODULE A5
M 1:20

ELEVATION
MODULE B4/C7
M 1:20


ELEVATION
MODULE D7/ D1
M 1:20

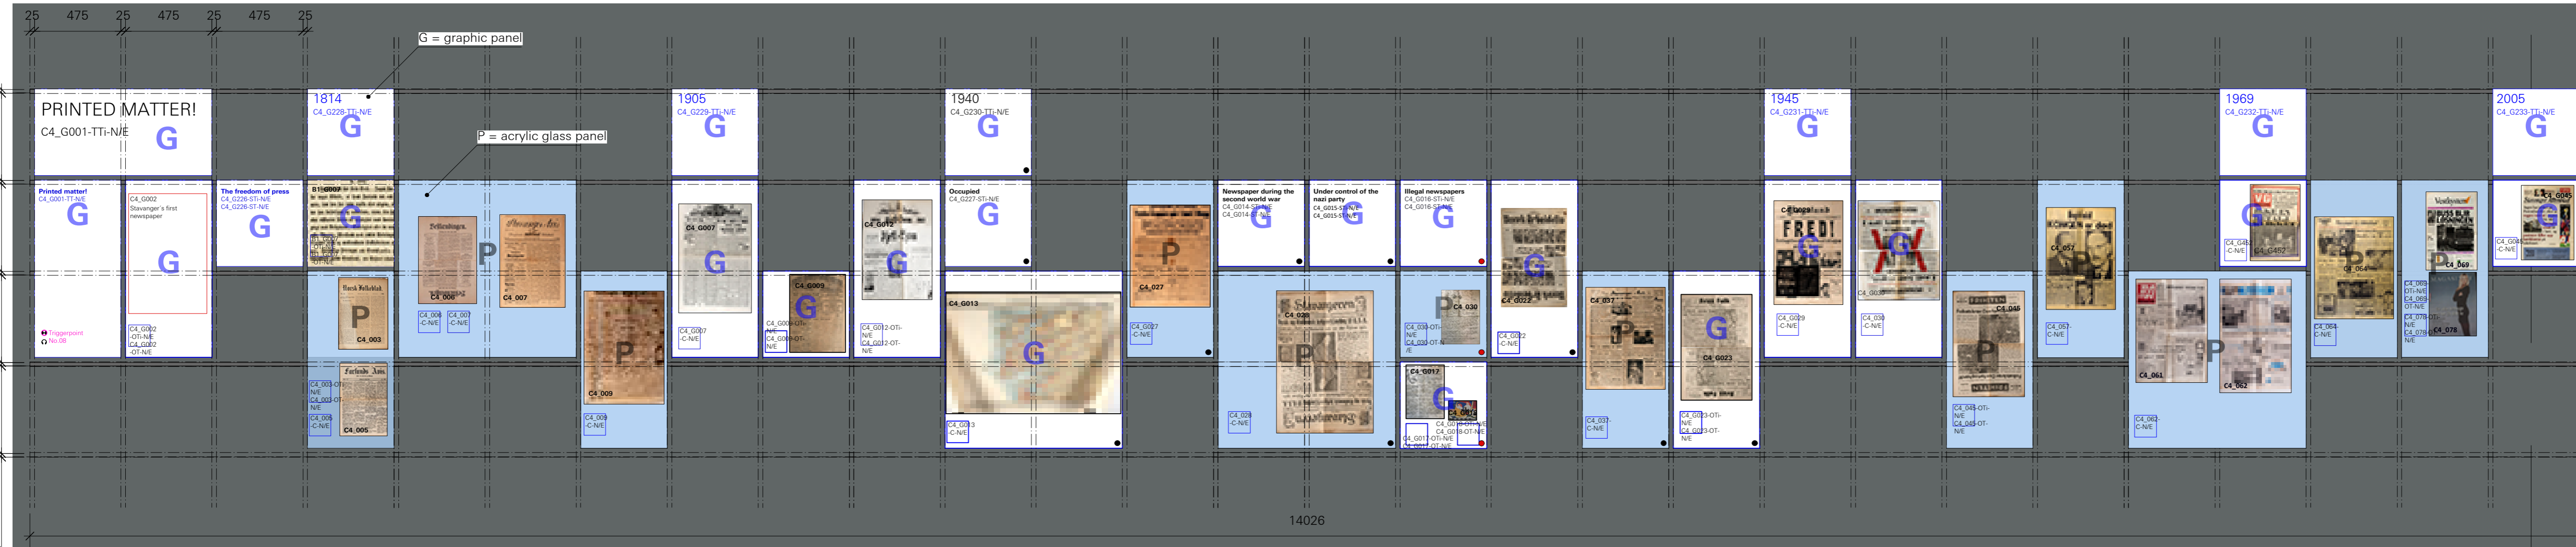

ELEVATION
MODULE C4_1
M 1:50

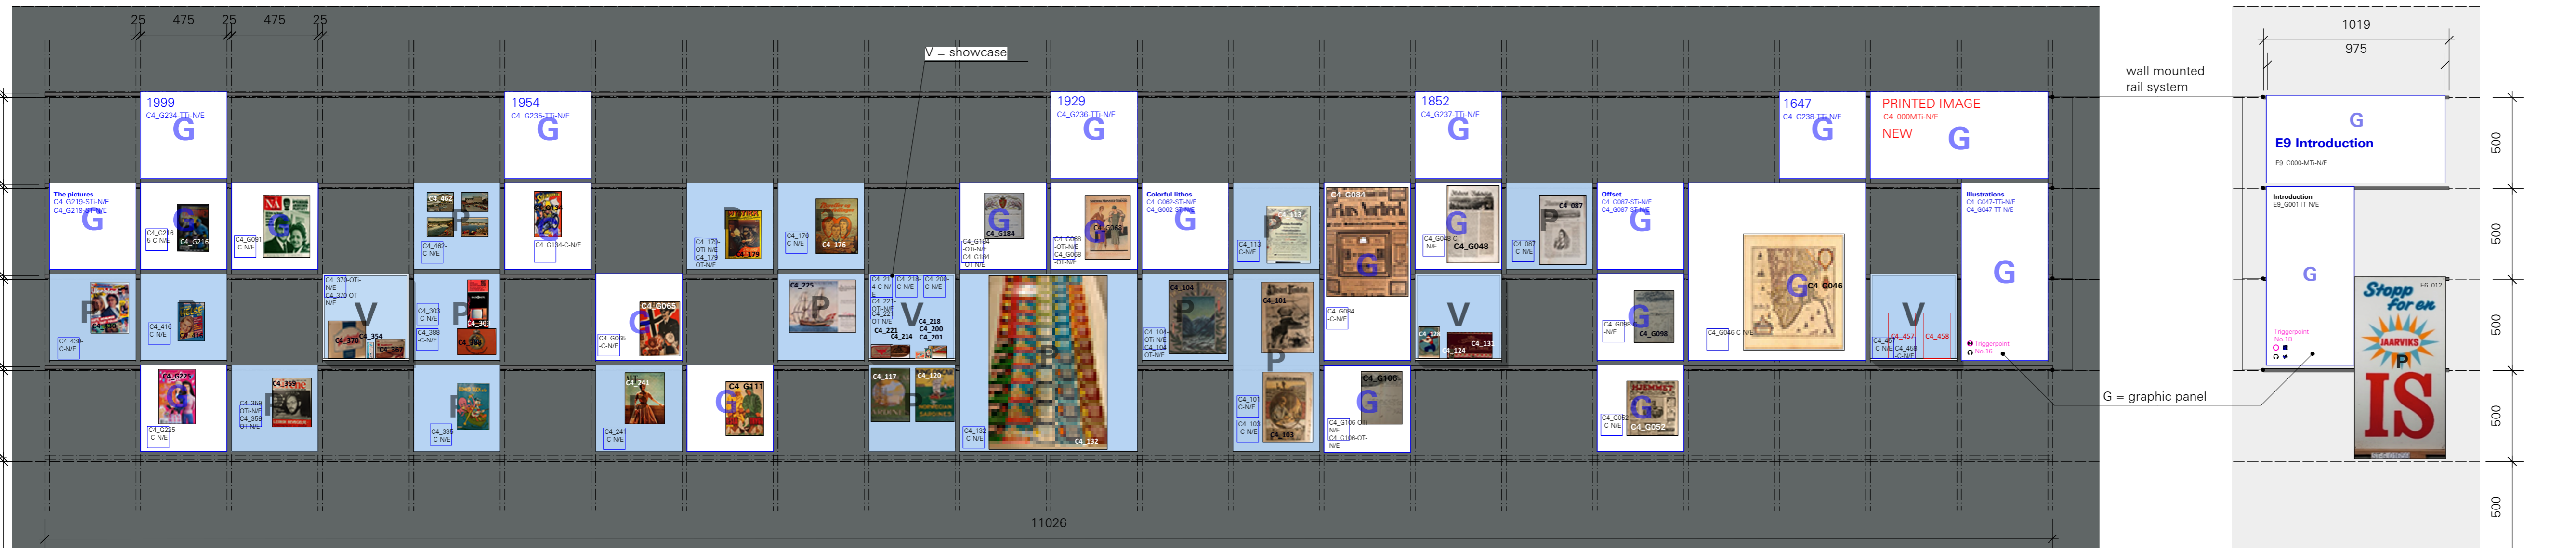

ELEVATION
MODULE C4_2
M 1:50

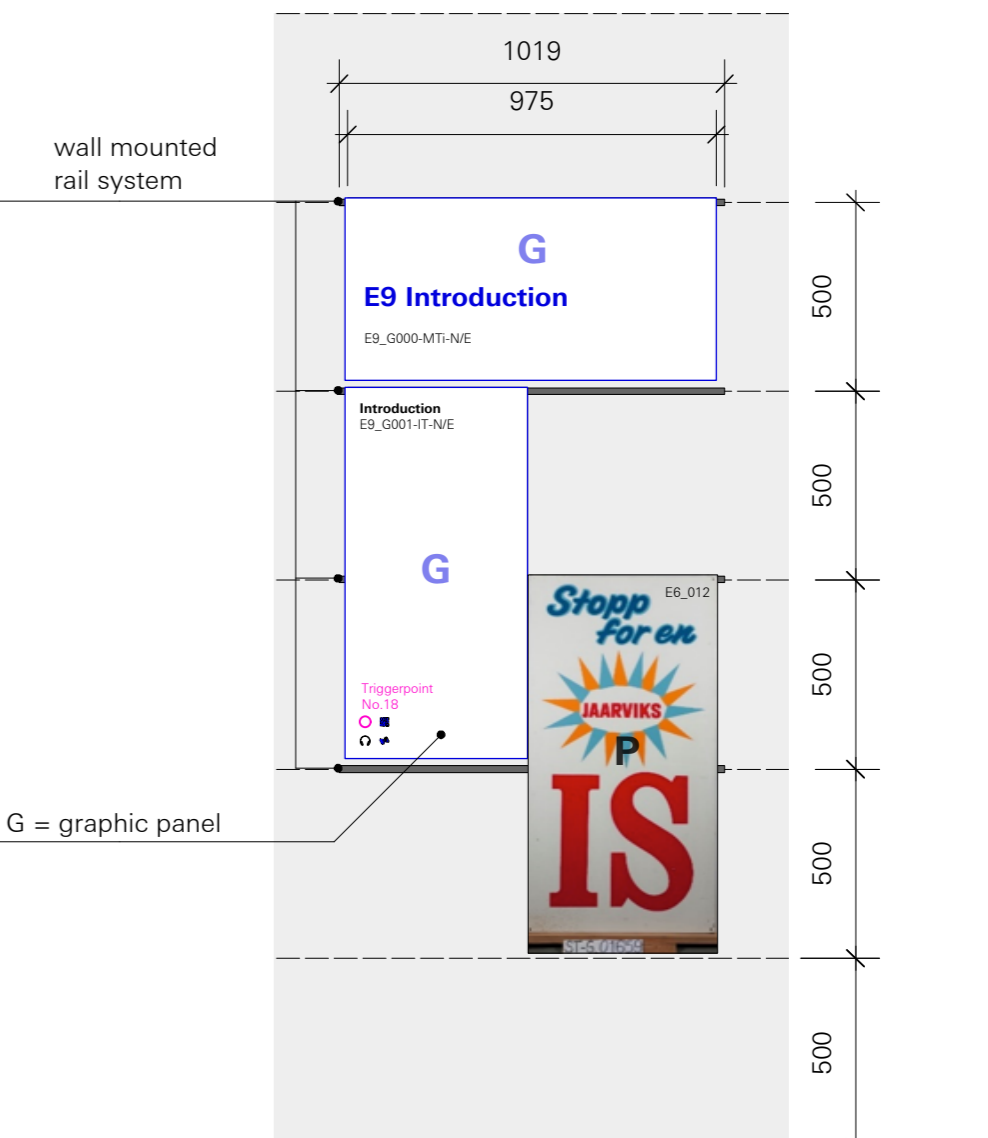

ELEVATION
MODULE E9
M 1:20

LEGEND

SPECIALISTS	
M	MEDIEN
G	GRAPHIC
L	LIGHT
TGA	BUILDING TECHNOLOGY
	EXHIBITION ATB

RELEASED

All measurements have to be revised carefully by the contractor/executor and compared with on-site situations. Differences concerning measurements or planning / stock have to be conveyed immediately to the designer. Details and drawings are only valid with annotation of approval by the designer.

MODIFICATION NOTE

Ind. date	sign changes / comments
d	
c	
b	
a	

PLANNERS / EXPERTS

planner exhibition szenography
ATELIER BRÜCKNER GMBH
Krefelder Strasse 32
70376 Stuttgart | Germany
T. +49 711 5000 77 116
F. +49 711 5000 77 22
ngm@atelier-brueckner.com


light planner
Belzner Holmes LDE
Friedrichstrasse 236
10969 Berlin
T. +49 (0)30 / 863 207 722
F. +49 (0)30 / 863 207 729
s.schuster@bh.lde-net.com

media planner
Medienprojekt P2 GmbH
Lindenspürstrasse 20
70174 Stuttgart | Germany
T. +49 711 601 87 46 0
F. +49 (0)711 601 87 46 50
a.mueller@medienprojekt2.de

graphic planner
ATELIER BRÜCKNER GMBH
Krefelder Strasse 32
70376 Stuttgart | Germany
T. +49 711 5000 77 116
F. +49 711 5000 77 22
ngm@atelier-brueckner.com



NORWEGIAN PRINTING MUSEUM
STAVANGER

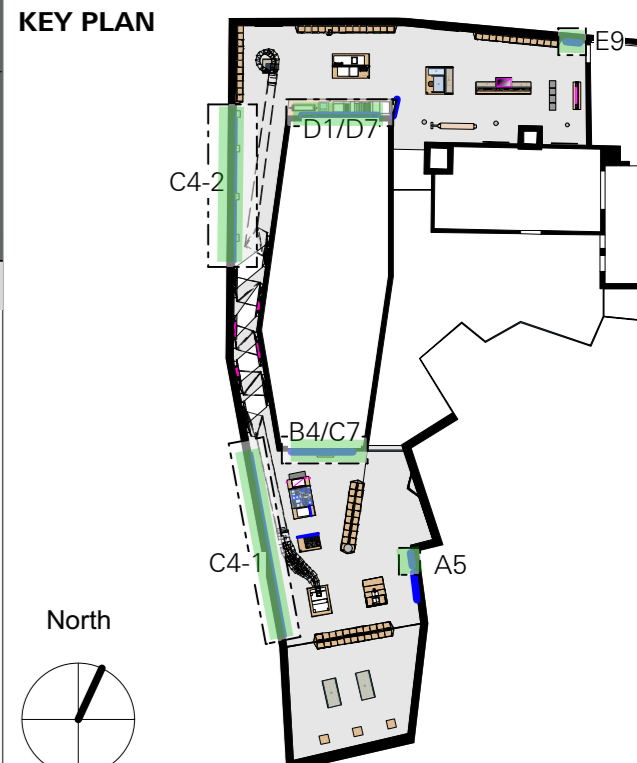

WALL RAIL SYSTEM - ELEVATION OVERVIEW
FIRST FLOOR

client
Museum Stavanger
Øvre Strandgate 88
4005 Stavanger | Norwegian
T. +47 40 60 17 01
www.museumstavanger.no
bitten.bakke@museumstavanger.no

planner exhibition szenography
ATELIER BRÜCKNER GMBH
Krefelder Strasse 32
70376 Stuttgart | Germany
T. +49 711 5000 77 116
F. +49 711 5000 77 22
ngm@atelier-brueckner.com

papersize	scale	unit	sign
DIN A1	1:100	mm	sm

filename
NGM-ATB_D_1.0.1.0_05

date	code	planningphase
13.09.2019	NGM-ATB	LPH 4 - DD

type	hierarchy	no.	index
D	1.0.1.0	05	00