


# VVS

## "B"

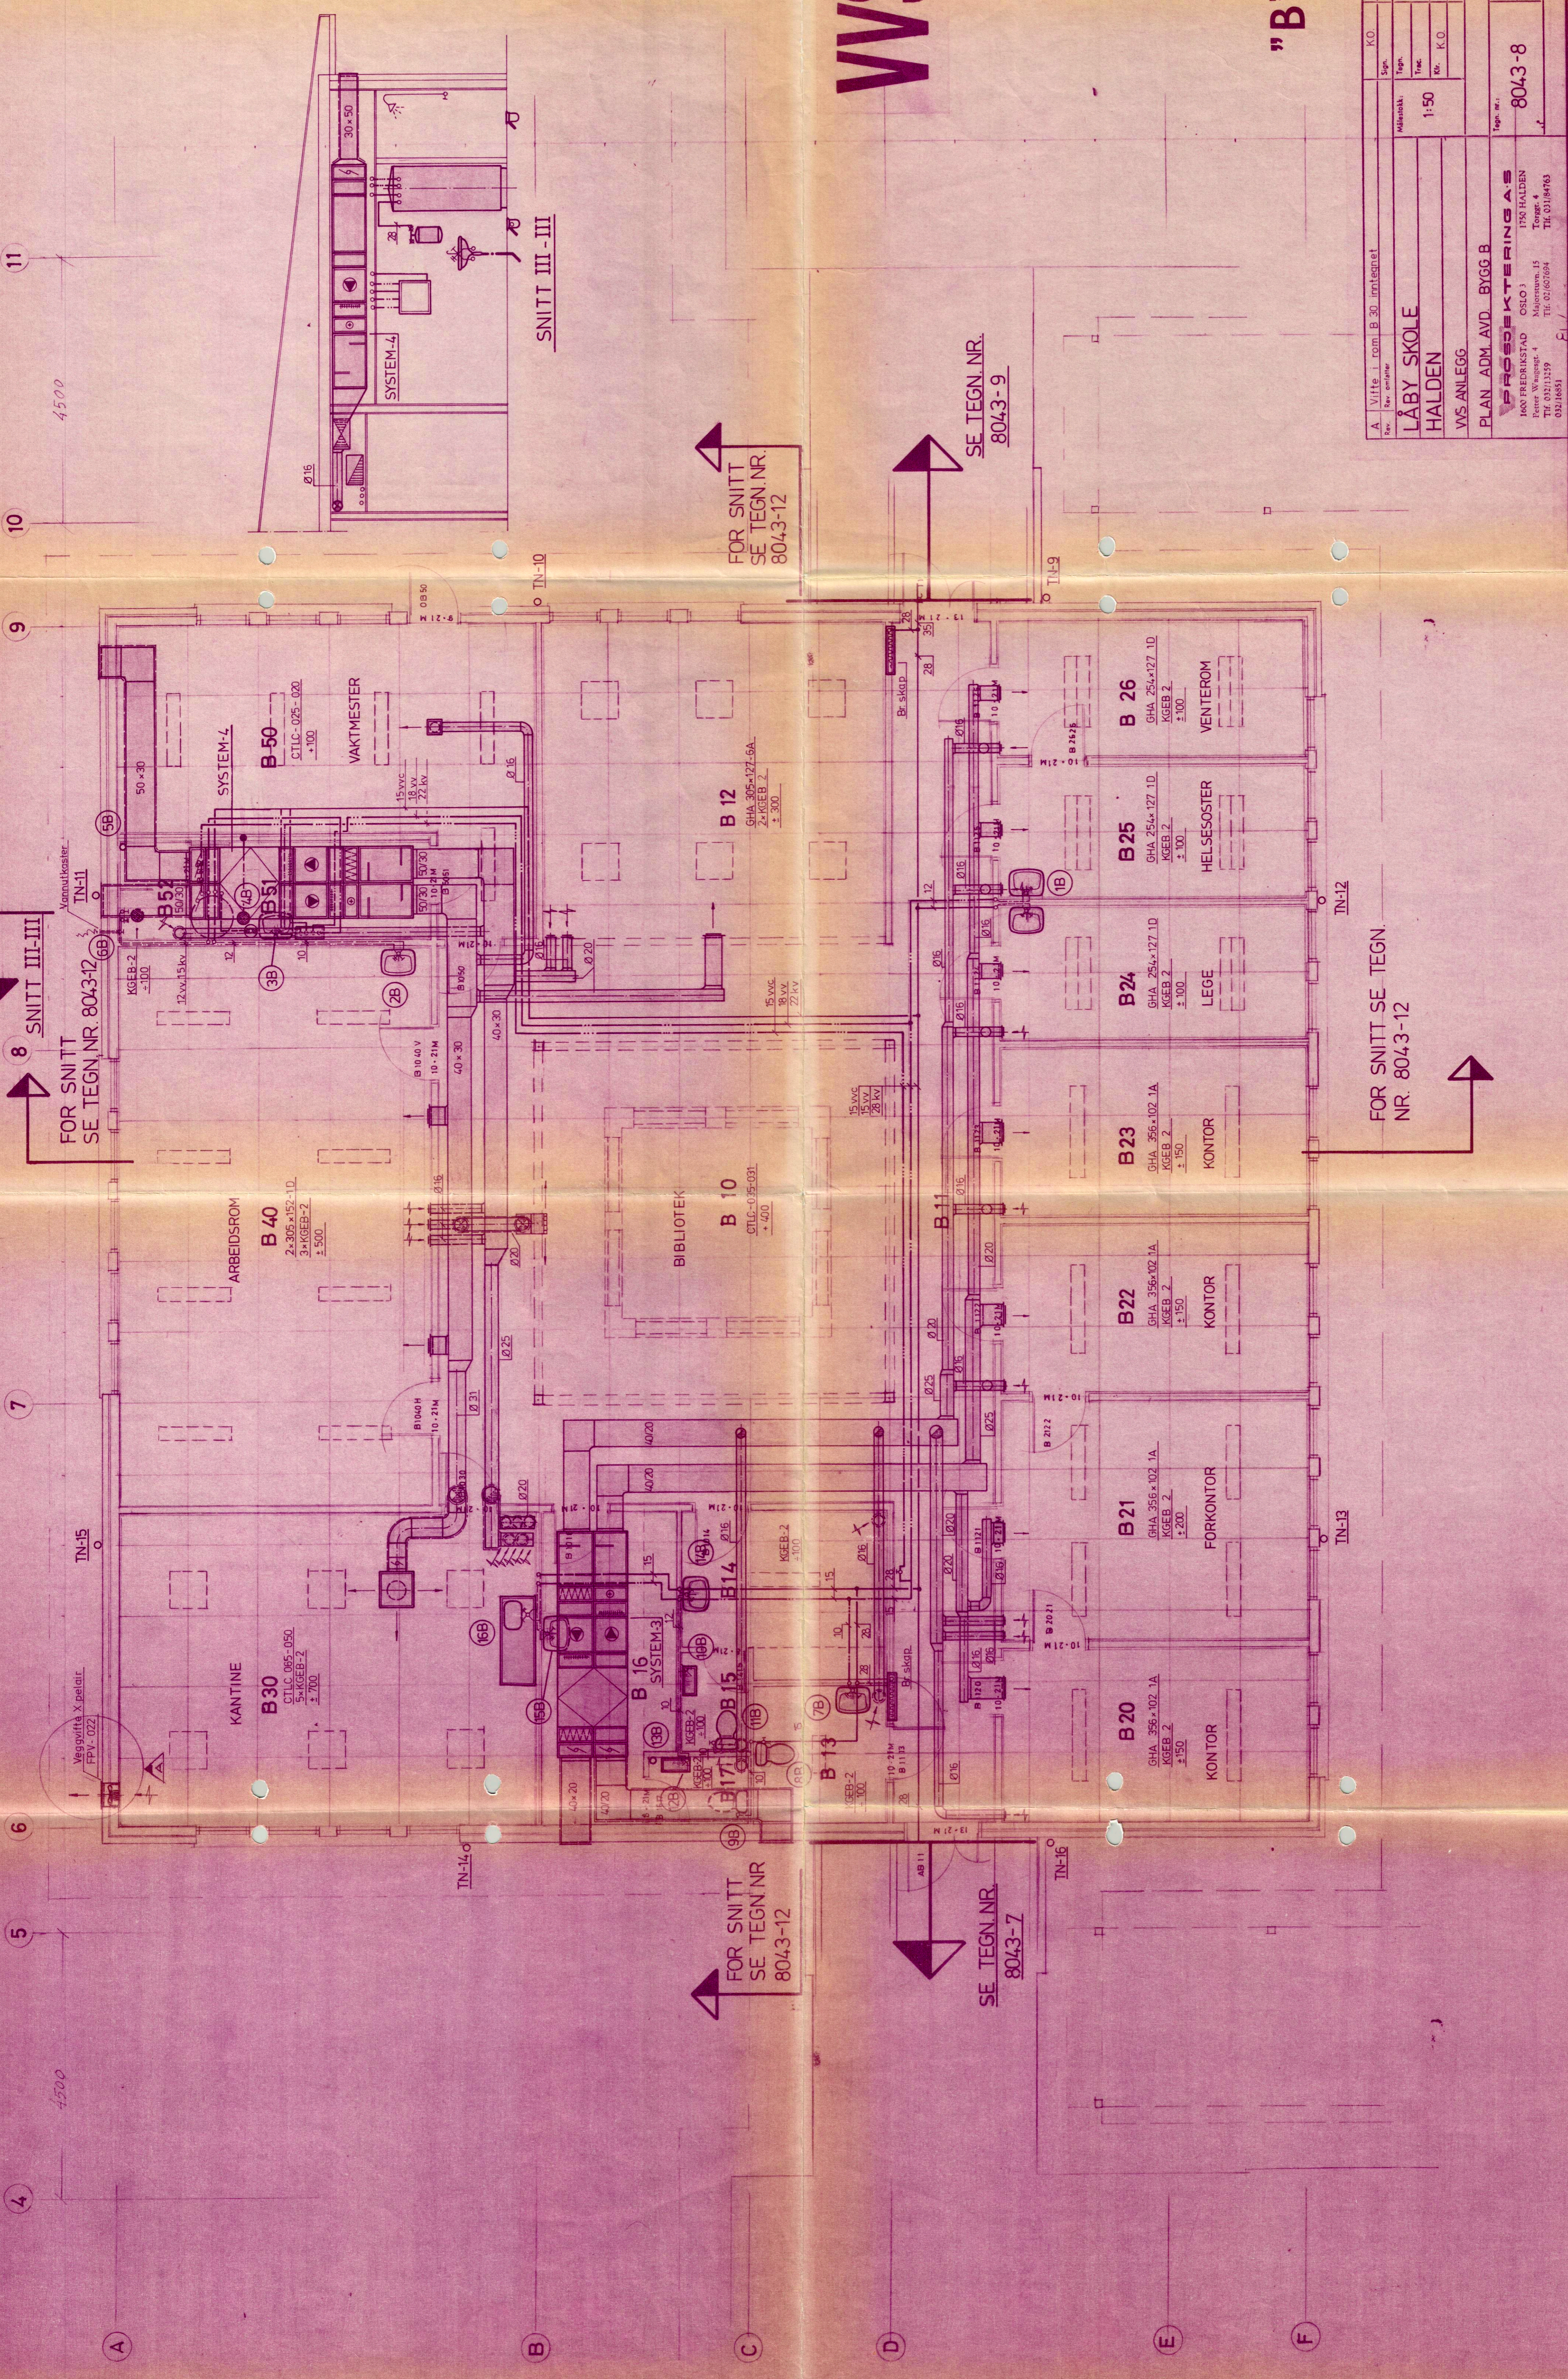

4500

4500

11

10

9

7

6

5

4

A

B

C

D

E

F

SNITT III - III

SE TEGN. NR. 8043-9

FOR SNITT SE TEGN. NR. 8043-12

FOR SNITT SE TEGN. NR. 8043-12

FOR SNITT SE TEGN. NR. 8043-12

SE TEGN. NR. 8043-7

FOR SNITT SE TEGN. NR. 8043-12

Rev.	15.9.81	K.O.	
Rev. 1			
Rev. 2			
**LÅBY SKOLE**

TEGN. NR. 8043-8

PLAN ADM. AVD. BYGG B

WS ANLEGG

**PROSJEKTERING AS**


1600 FREDRISTAD

Peter W. Wæver, 4

Tlf. 031/13259

032/68851

Majorstuen, 15

Torget, 4

Tlf. 031/84763


TEGN. NR. 8043-8








