


STATUSIDENTIFIKASJON

- A - For intern bruk hos utgivende part
- B - For informasjon / kommentar hos eksterne parter
- C - For gjennomgåelse / kontroll hos eksterne parter
- D - For godkjenning hos oppdragsgiver
- E - For godkjenning hos myndigheter
- F - For anskaffelse
- G - For utførelse i fabrikk / verksted (produksjon / prefabrikasjon)
- H - For utførelse på anlegg / byggeplass / montasjested (bygging / montasje)
- I - For bruk
- J - Som utført (produsert / bygget / montert / implementert)
- U - Utgått

SYMBOLFORKLARING

	UP001 - Eksempelprodukt Glamox A40-W600 LED 1000 HF 830 OU		UP004 - Eksempelprodukt Glamox C95-S 600x600 WH 4000 DALI 830 IND OP
	UP002 - Eksempelprodukt Glamox A10-S440 LED 2500 HF 830		UP005 - Eksempelprodukt Glamox i60 1500 LED 6000 HF 830 OP
	UP003 - Eksempelprodukt Glamox A10-S350S LED 1100 HF 830	NBI Armaturer med rød farge har integrert bev.sensor. Grønne armaturer er standard armaturer	

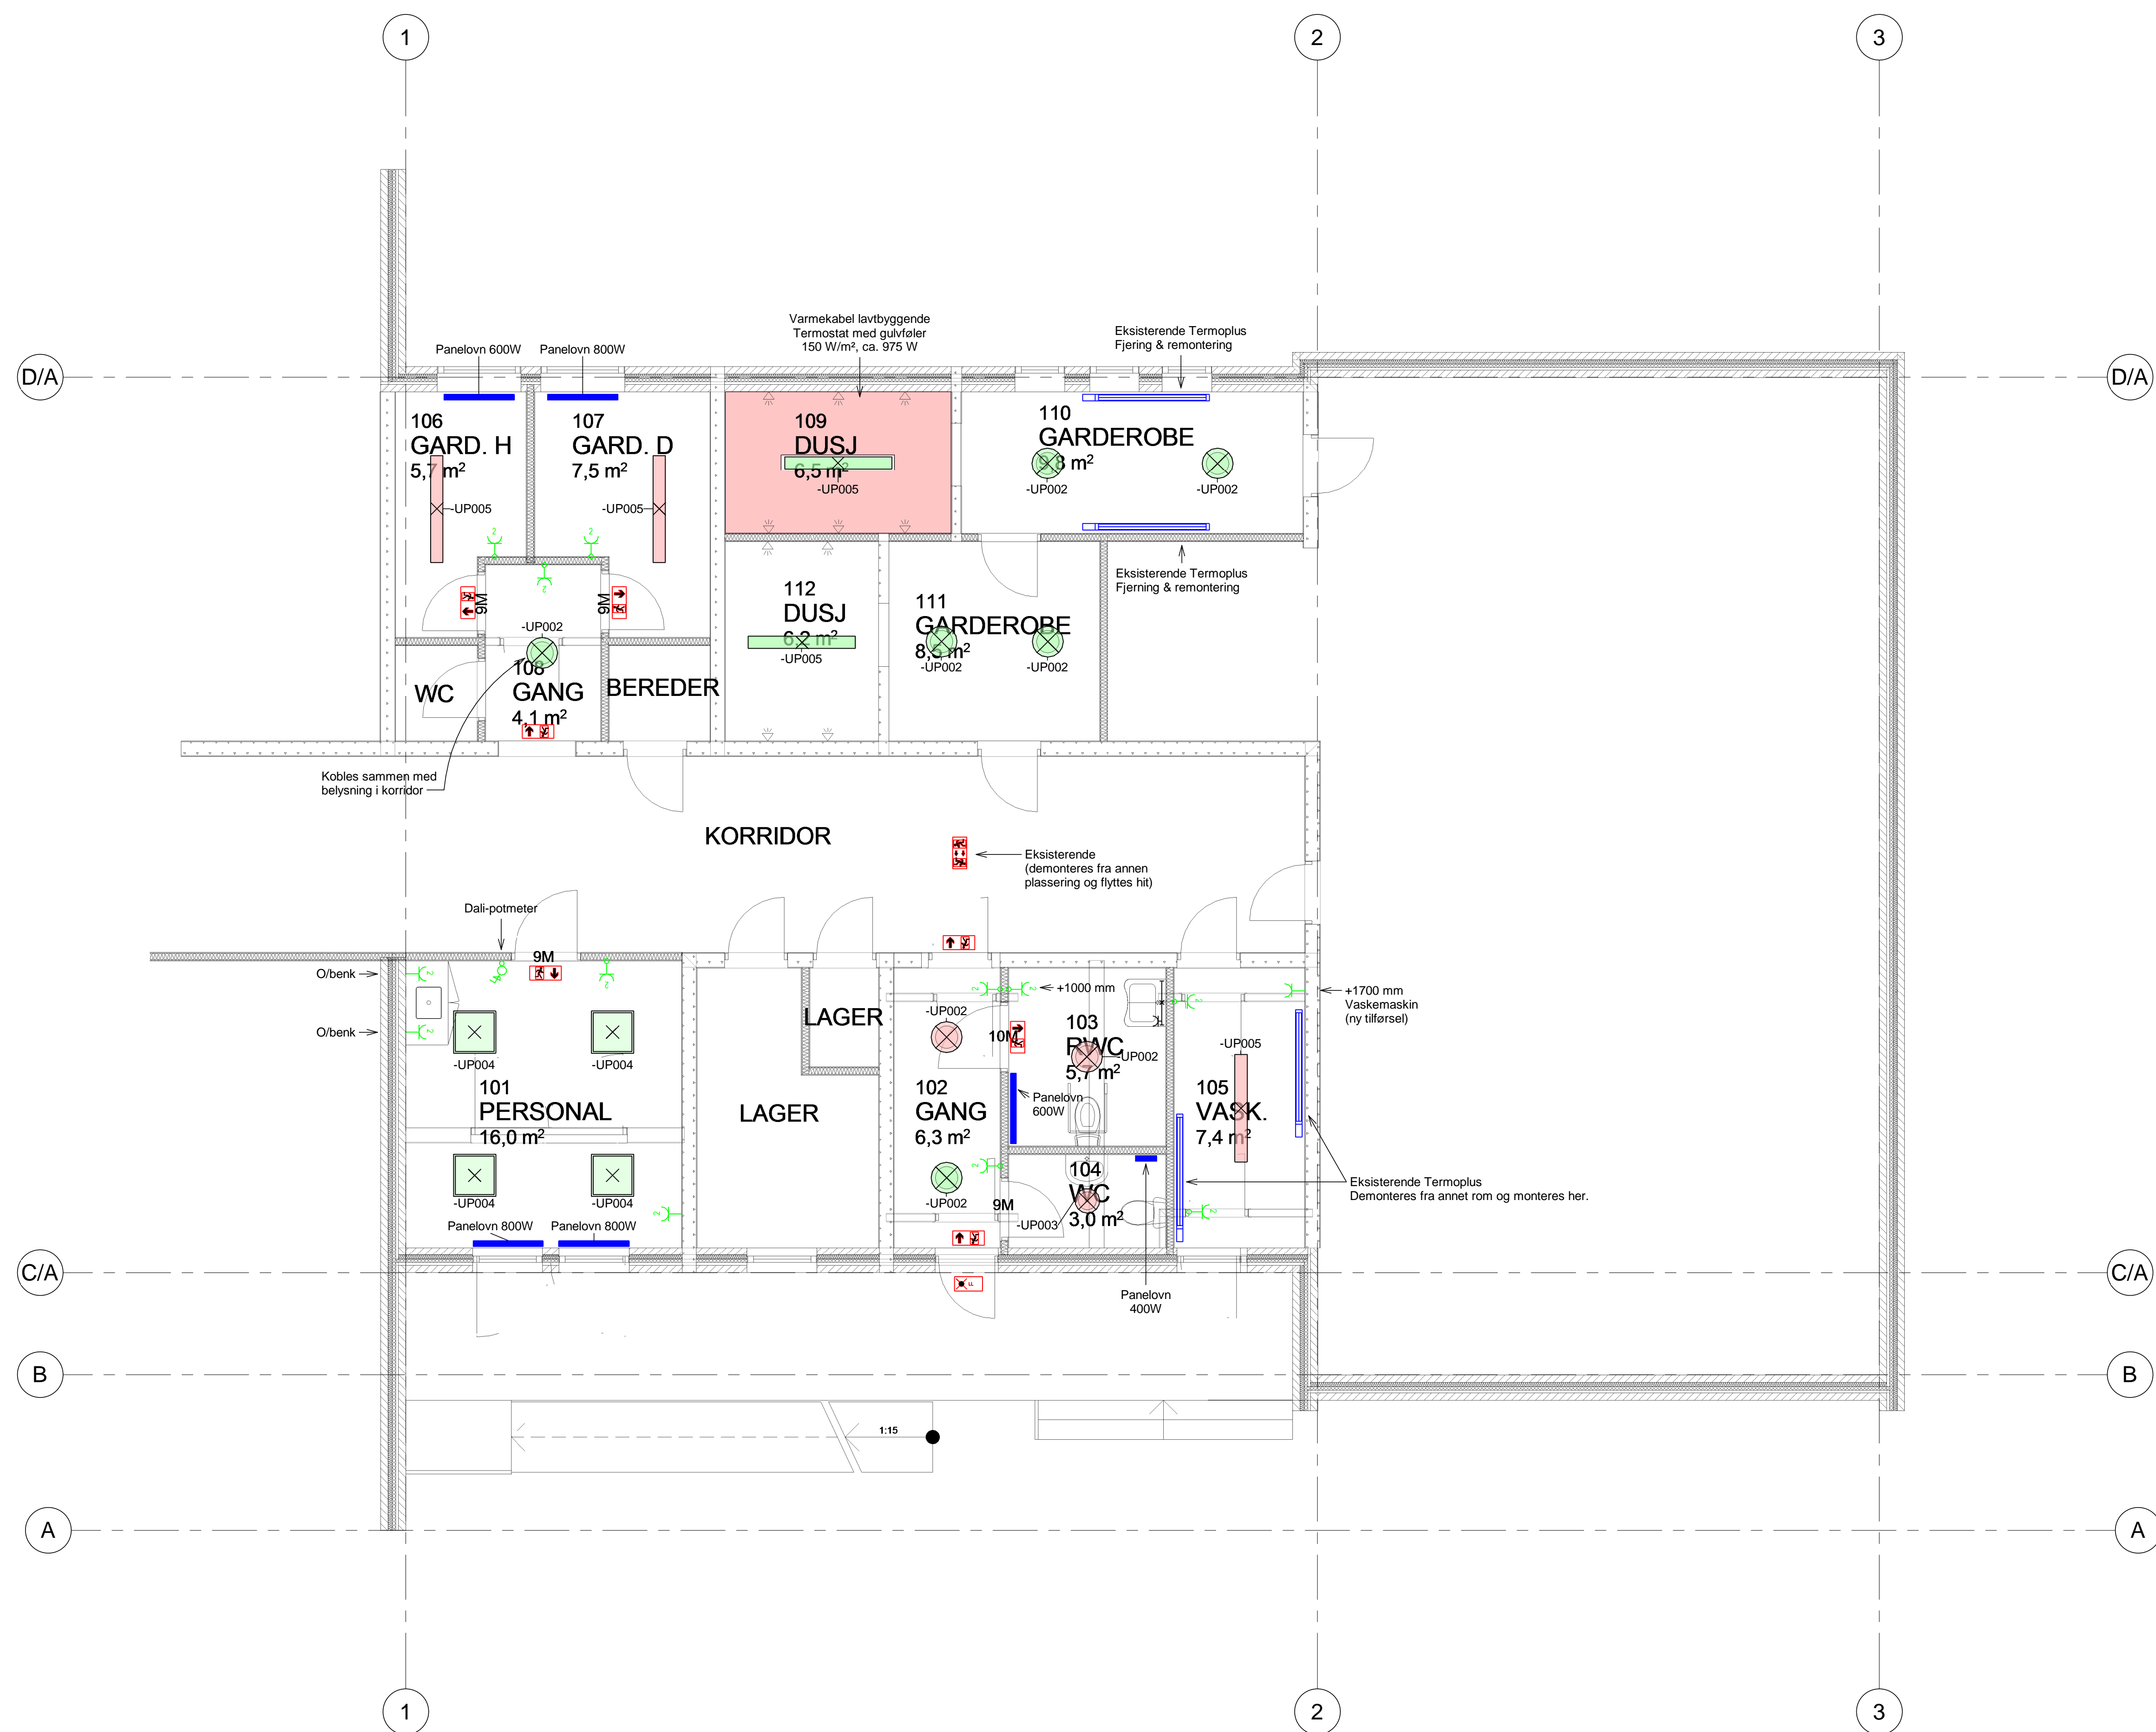

Document number	Revision
E-43-01-01	F1

Revision	Date	Description	Prepared	DIC	Approved
F 1	2017-12-05	For anskaffelse	EsLau	JOE	TRBAR

This document has been prepared by Norconsult AS as part of the assignment stated below. Intellectual property rights belong to Norconsult AS. The document may only be used for the purpose stated in the contract between Norconsult AS and the client, and may not be copied or made available by other means or to a greater extent than the intended purpose requires.

VEFSEN KOMMUNE Scale SIZE (A1) 1 : 50

Elsfjord skole - ombygging
Elektro - Elkraft

Norconsult	Project number	Document number	Revision
	5173141	E-43-01-01	F1