


| | | | |
|--|------------------|------------------|-----------|
| 40.00x23.800/EUB9 UTM-sone 33 | | Bykket 24 sykler | |
| Tomte størrelse: | TOTAL=22296.10m² | BRA | 1510.80m² |
| Utnyttelsesgrad uten parkering: | 7.16% | BYA | 1845.10m² |
| Utnyttelsesgrad inkludert parkering: | 12.93% | BTA | 1996.30m² |
| Antall parkeringsplasser: | 45 biler | | |
| Parkering område: | 1028m² | | |
| *D1=2883.10m², C2=8697.60m², C3=10717.40m² | | | |

LEGENDA

- CLOSED AREA**
- Sone-1 (connected outside/inside)
 - Sone-2 (indipended outside)
 - Sone-3 (path to green area)
 - Sone-4 (connected area for total building)
- COMMON AREA**
- Sone-5 (path with additional care (nurse))
 - Sone-6 (common/connecting paths)

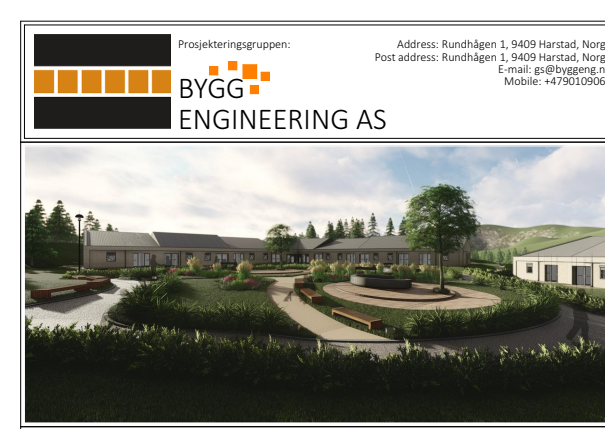

| | | | |
|----------------------------------|--|----------------------|--|
| Parti: ARK | | Kontroll prosjekt | |
| Tiltakshaver | | HDS | |
| Hadsel kommune | | HDS | |
| Prosjektteam | | 06.12.2019 | |
| HDO Demens Ekren, trinn 1 | | 1:350 | |
| Project address: | | Kontroll utførende | |
| Hadseljordveien 1029, 8445 Melbu | | HDS | |
| Prosjekt | | Skisse/forprosjekt | |
| 19 - 306 | | A21-007 | |
| Type tegning | | Arbeidstegninger | |
| Utomhusplan (Veisoner) | | As built - tegninger | |