


8 9 10 11 12 13 14 15 16 17 18 19 20

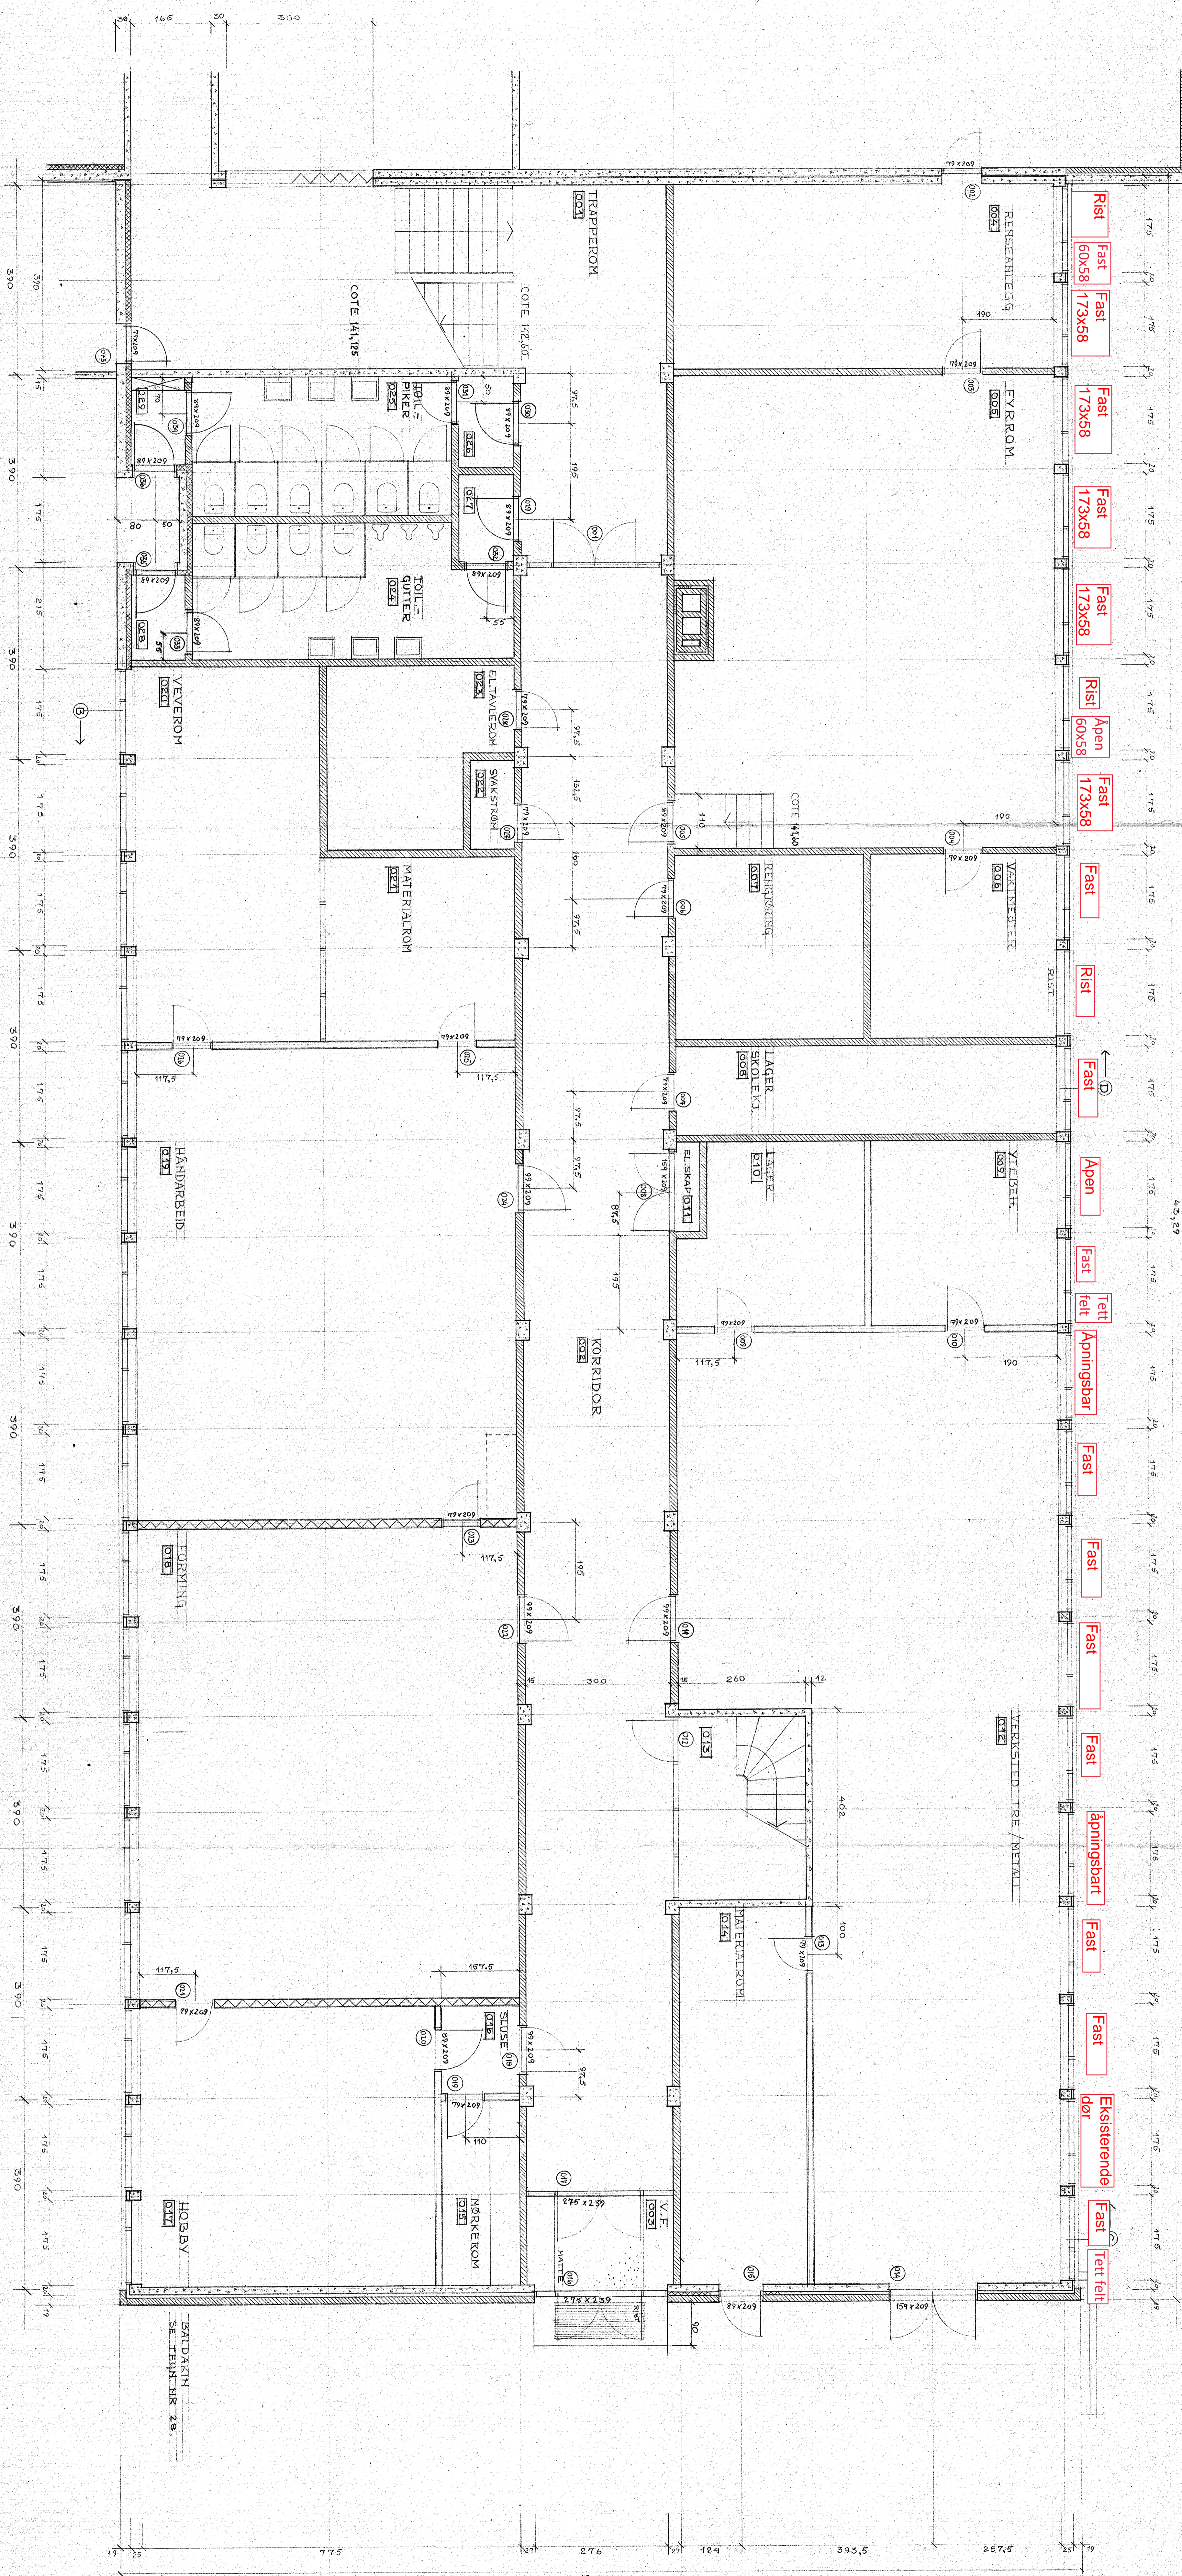

152/ **10** NORD OVAL UNDDONSSKOLE  
 BYGGERNE NORD OVAL KOMMUNE  
 STED NO  
 DATO 16/9 1968  
 ARKITEKT MNAL ASBJORN STEIN, HOLTSTRA 22, OSLO 5, 601624

KLASSE RONSLEI  
 PLAN U. ETASJE  
 1:50  
 1968