



Snitt A- Ny

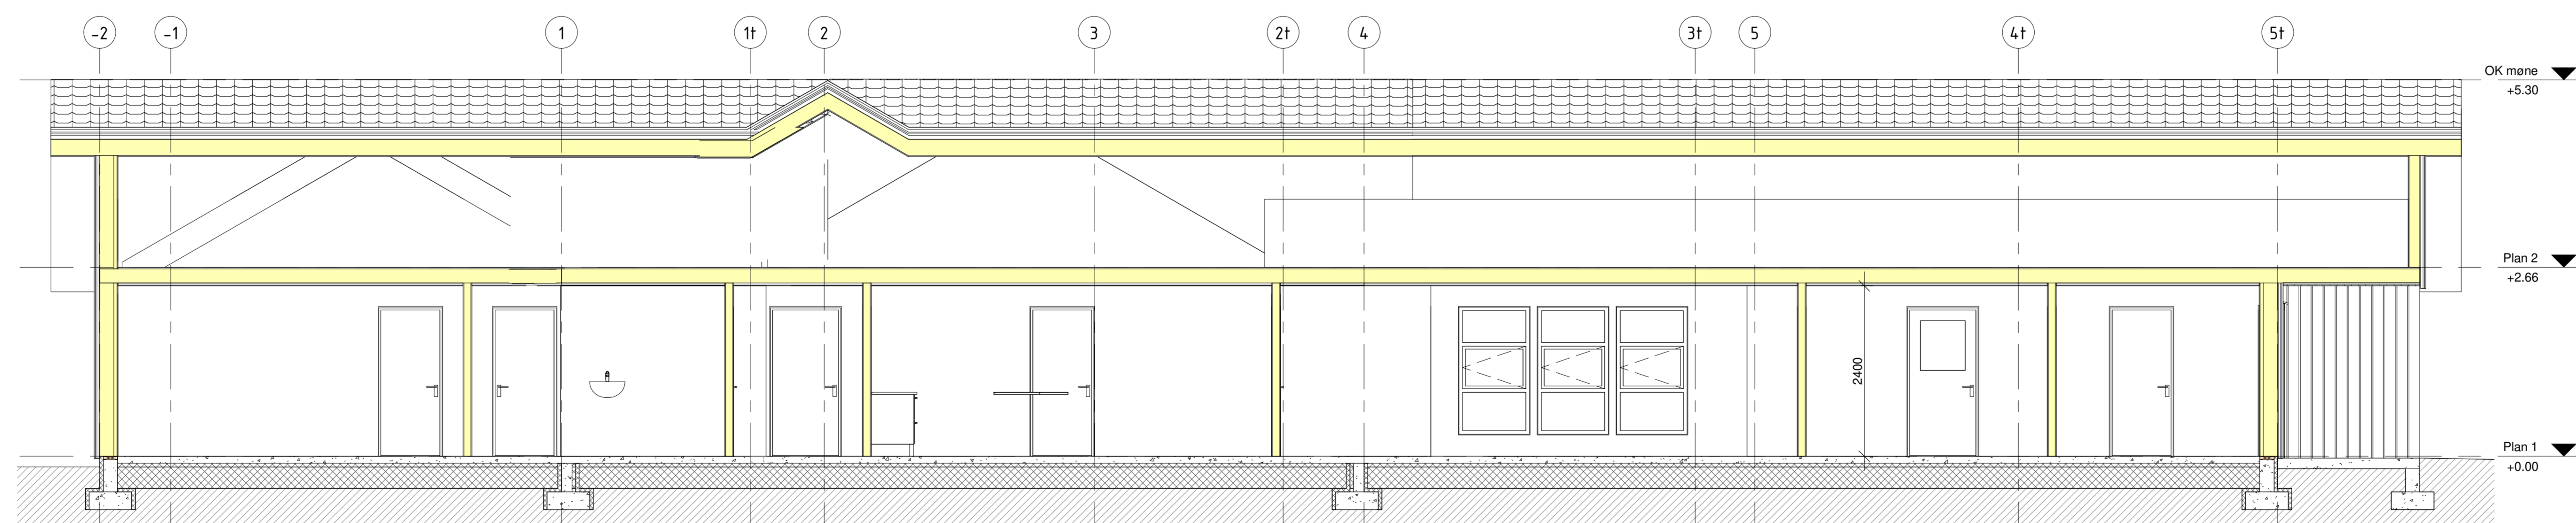

Snitt B- Ny

Tegningsnummer: 02274-00-A-41-001		Rev:	0
0 28.01.2020 Tilbudstegning		LN	TB
Rev	Dato	Beskrivelse	Tegn. / Korr.
Revisjoner			
 Hustadivika kommune Tingglassen 1 6440 Enesvågen Epost: postmottak@hustadivika.kommune.no TF: 71 26 81 00			
Prosjekt: Bud Barnehage			
Tegning: Snitt A-A og B-B- Ny			
Tilbudstegning			
Målestokk: 1:50	Dato: 05.10.2018	Tegnet/kontrollert: LN/TB.	
Prosjektnummer: 02274	Arknummer: A1L		
Tegningsnummer: 02274-00-A-41-001	Rev:		0