
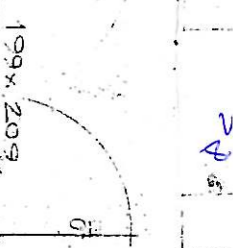


19	18	17	16	15	14	13	12	11	10	9
----	----	----	----	----	----	----	----	----	----	---

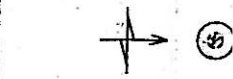


100 x 200 CM

T4

Termostatisk radiator -
Ventil type Ranco e.l.
dimension 3/4"

Rör i givet

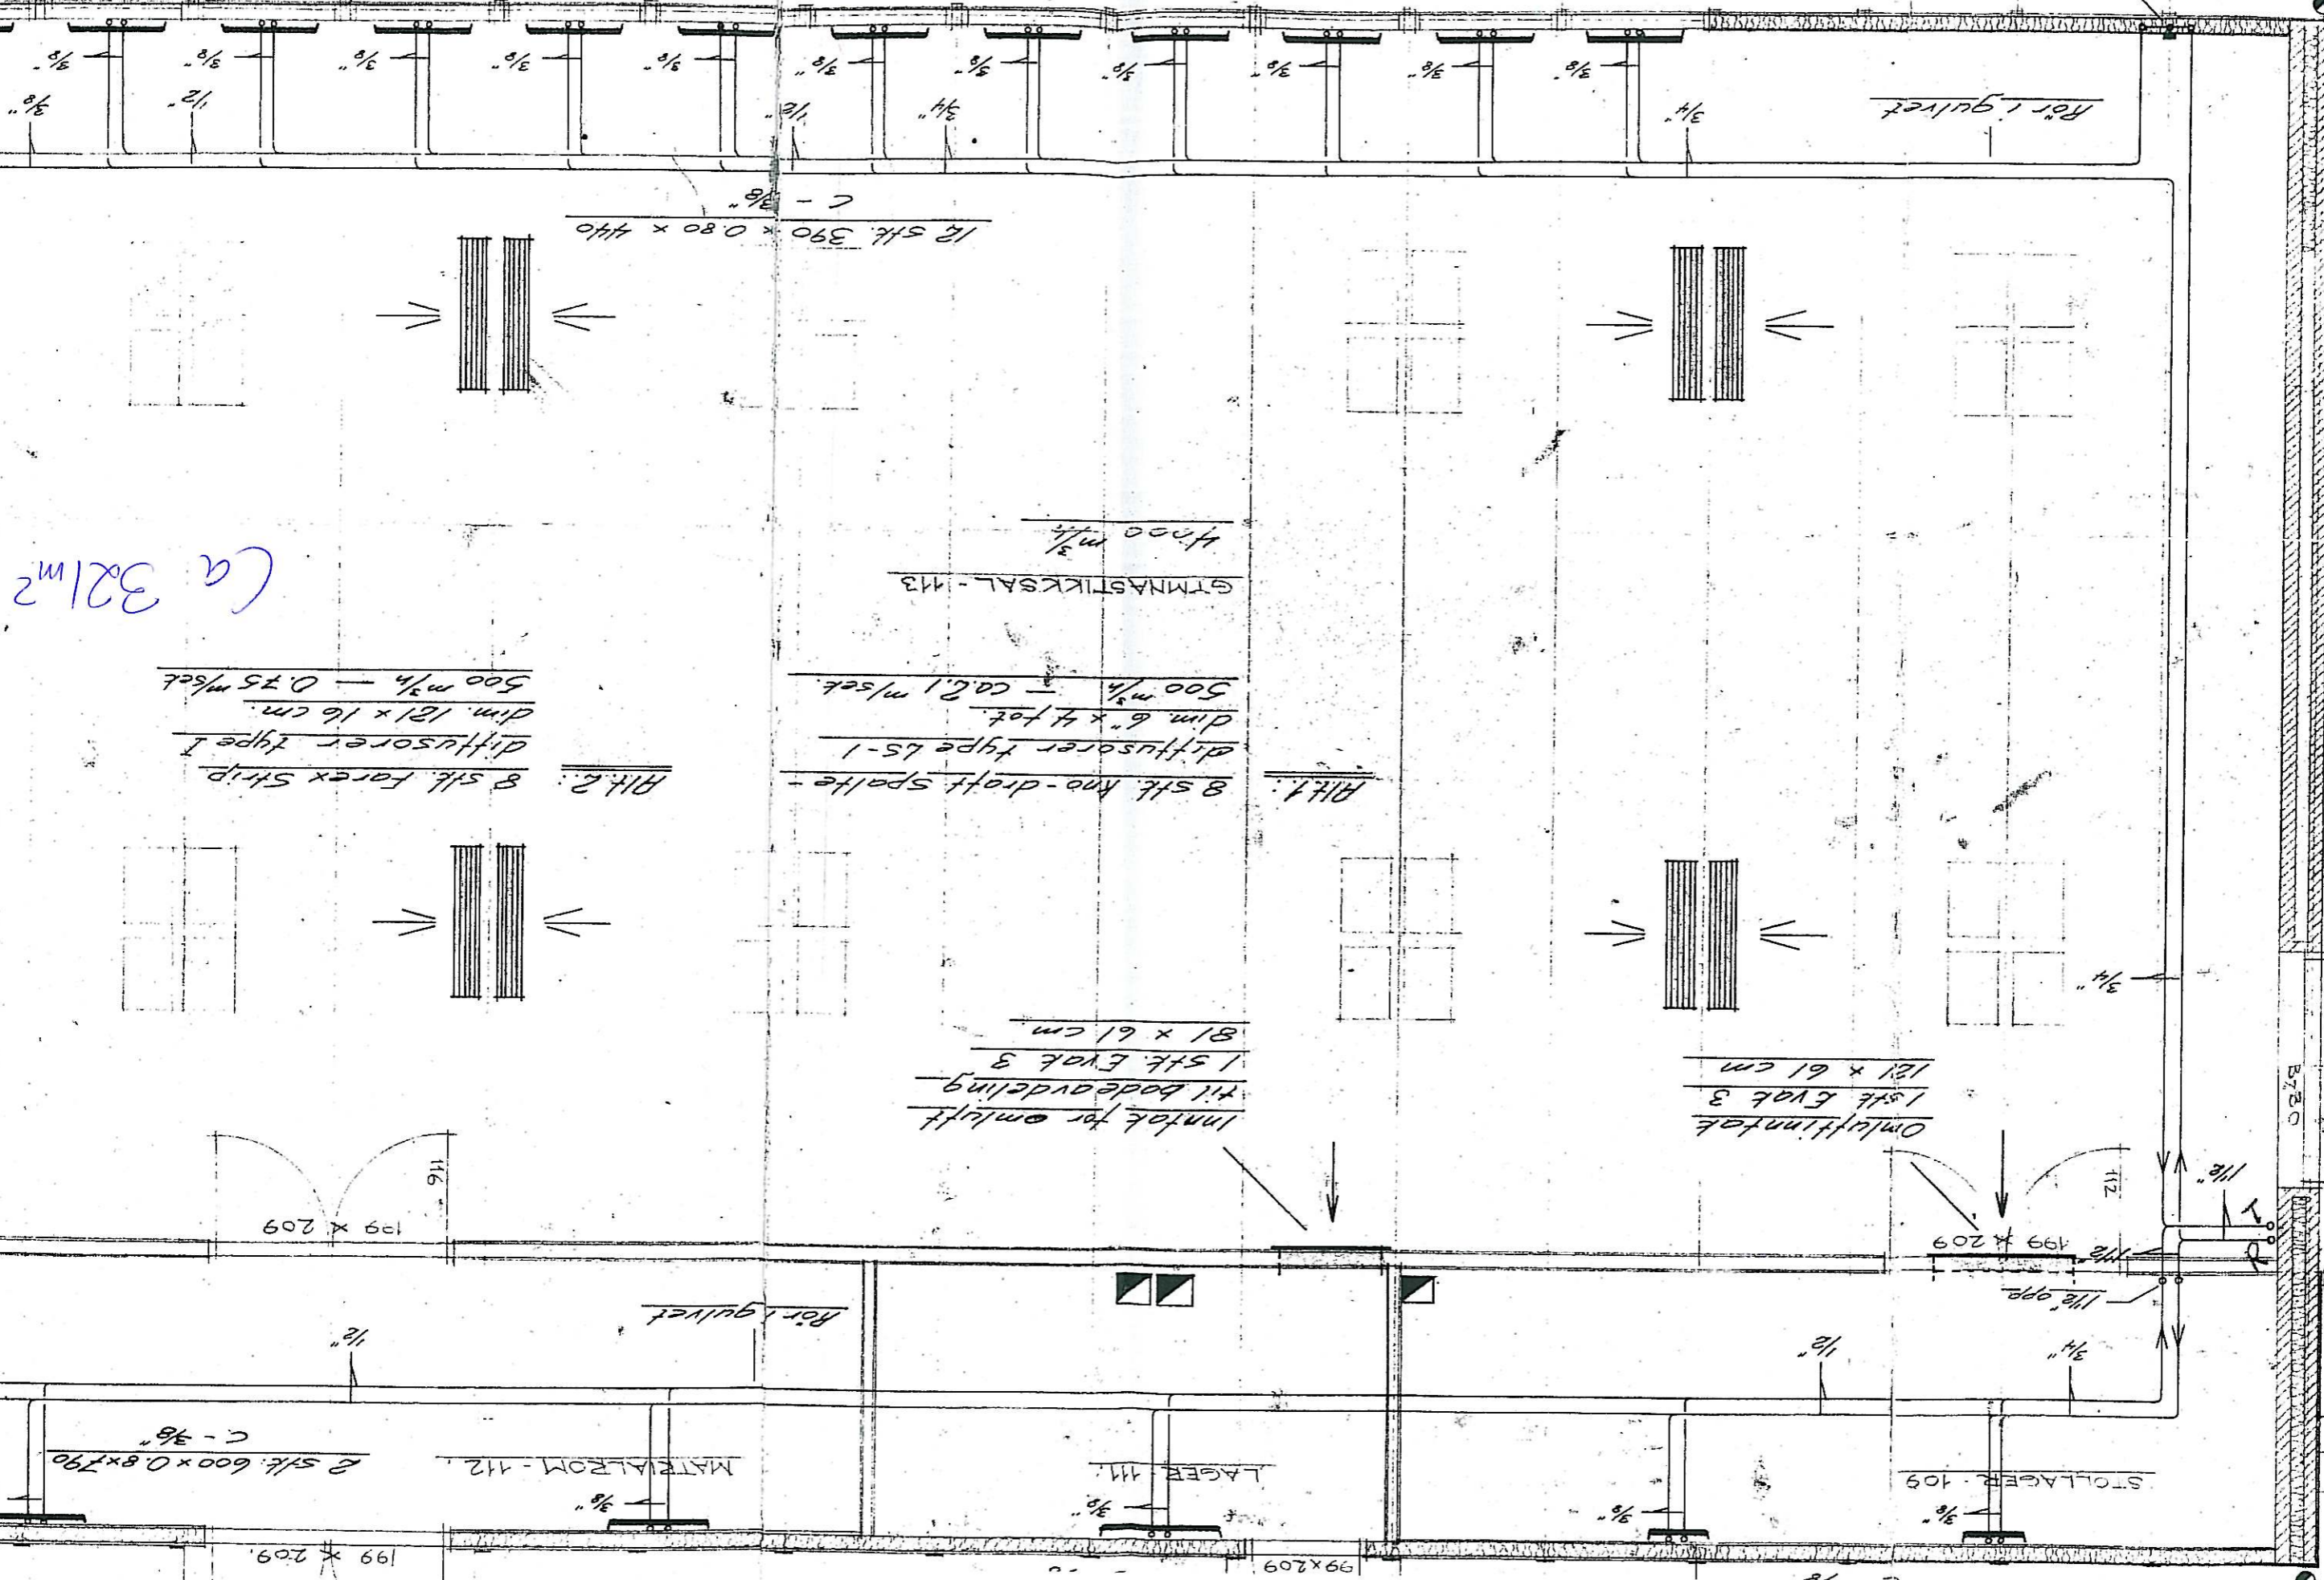

1/2 stk. 390 x 0.80 x 440
C - 3/8"

4000 m³/_h
GTMASTIKKSAL - 113

8 stk. kno-droft spalte-diffusorer type 65-1
dim 6" x 4 fot.
500 m³/_h - ca 2,1 m/sek.

RIH.2: 8 stk. forex strip-diffusorer type I
dim. 121 x 16 cm.
500 m³/_h - 0,75 m/sek.

Intak for omlyft
til bodegveding
1 stk. Eye 3
81 x 61 cm

Omlyftintak
1 stk. Eye 3
121 x 61 cm

Ca 321 m²

2510