
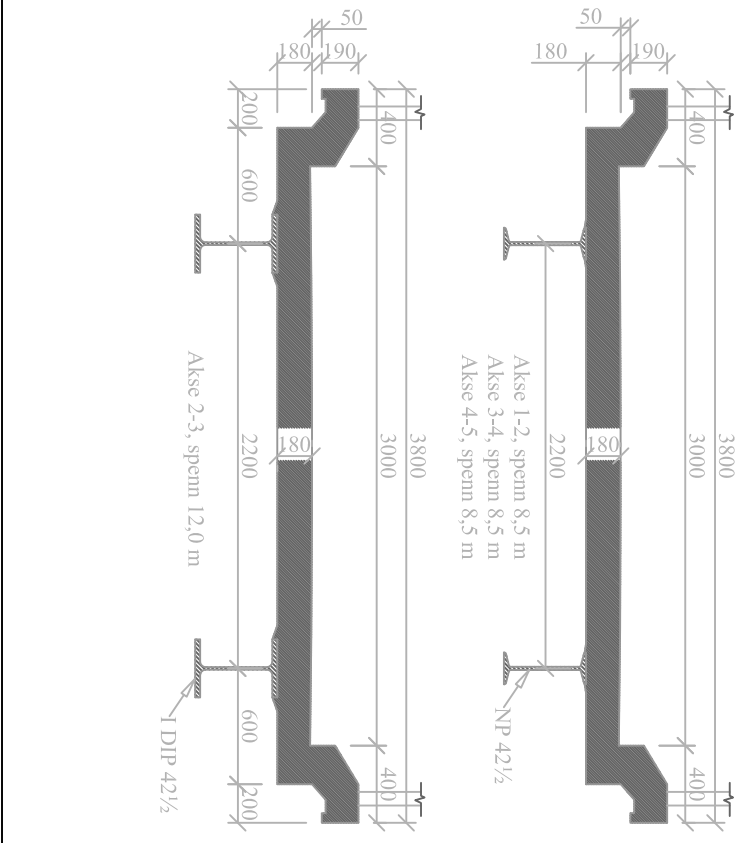


Plan
1:150

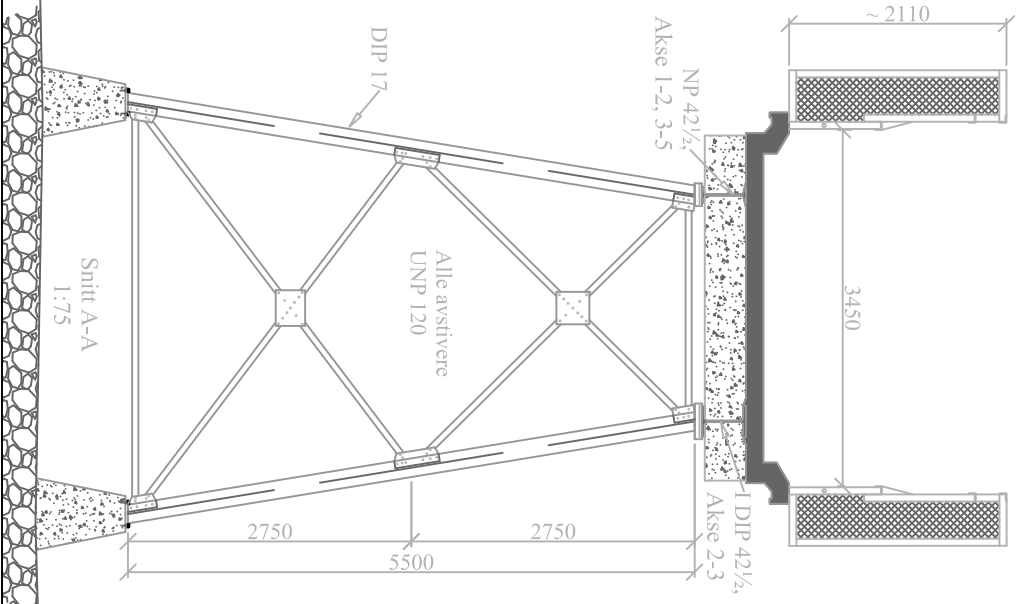

Rev	A	Andudstegning	DD	OH	27.02.2020
SAFE CONTROL ENGINEERING 4900 Tvedestrand			ØVRE EIKER KOMMUNE B-006 Krekling bru Oppriss, Plan, Snitt, Akseindeling		
Tegnet	DD	Oppdrag nr	Tegning nr		
Kontr	OH	Mål	20003-01		
Mål	1:150, 1:75	Dato	Revidert		
Dato	27.02.2020				