

Flomsikring Givra_Del 3
 Frittstående utv. stålplateskap_Fordeling 433.030


DATO: 2020-06-15 STATUS: For anskaffelse

SIDE: 1/2 FILNAVN: 5172950/BIM/model



DATA SPENNING: 230V
 FREKVENNS: 50Hz
 FORD.SYSTEM: IT
 HOVEDSTRØM: .
 IK-EFF.VERDI: .
 KAPSLING: IP.

TEGN AV: OdAst
 KONT AV: StEVe
 SKJEMA NR.: E60-030
 REV: F01

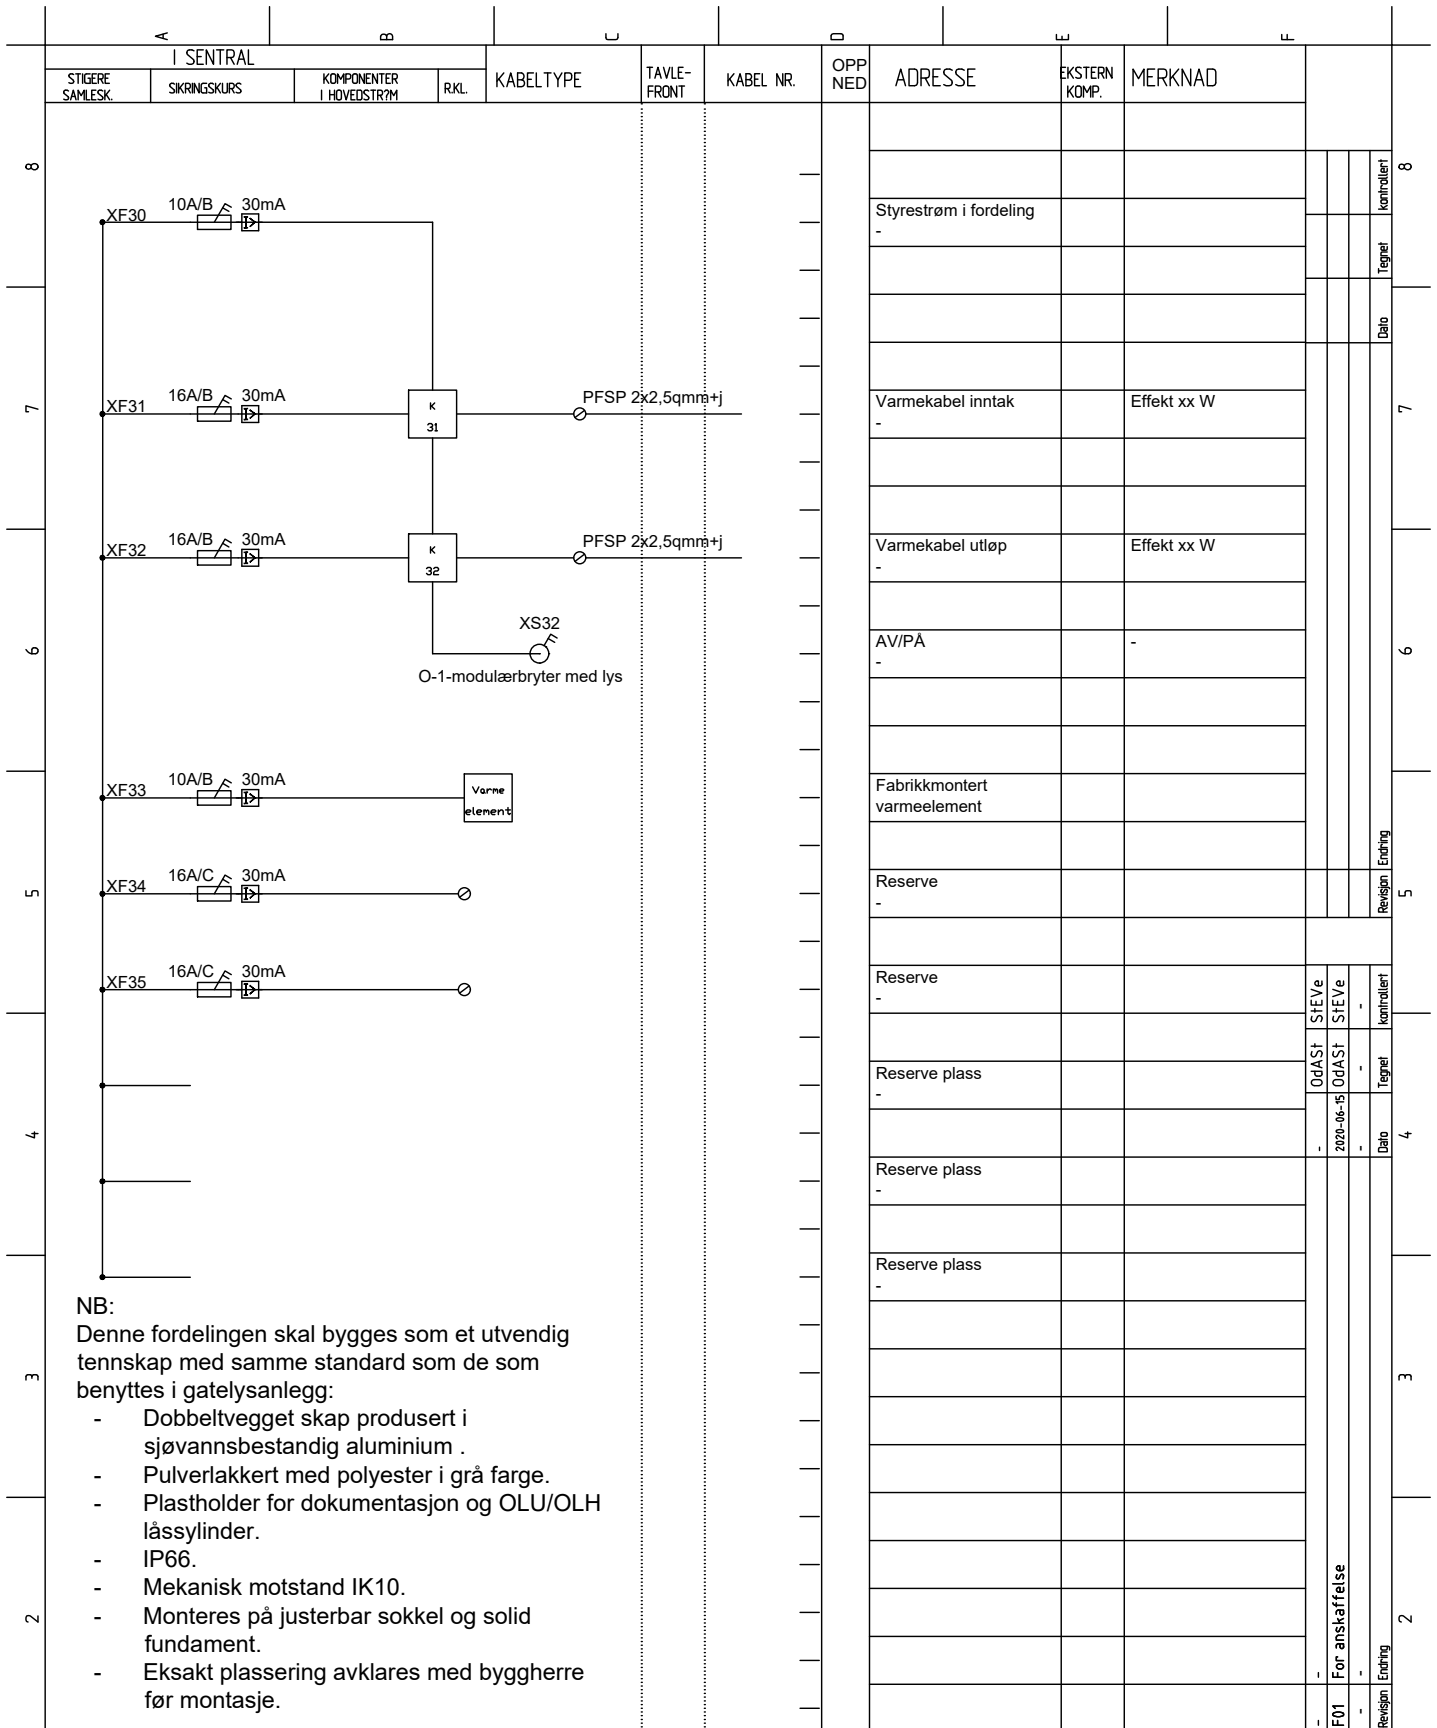

Flomsikring Givra_Del 3
Frittstående utv. stålplateskap_Fordeling 433.030

DATO: 2020-06-15
STATUS: For anskaffelse
SIDE: 2/2
FILNAVN: 5172950/BIM/model



DATA SPENNING: 230V
FREKVENNS: 50Hz
FORD.SYSTEM: IT
HOVEDSTRØM: .
IK-EFF.VERDI: .
KAPSLING: IP.

TEGN AV: OdASt
KONT AV: StEVe
SKJEMA NR.: E60-030
REV: F01

REV: F01